

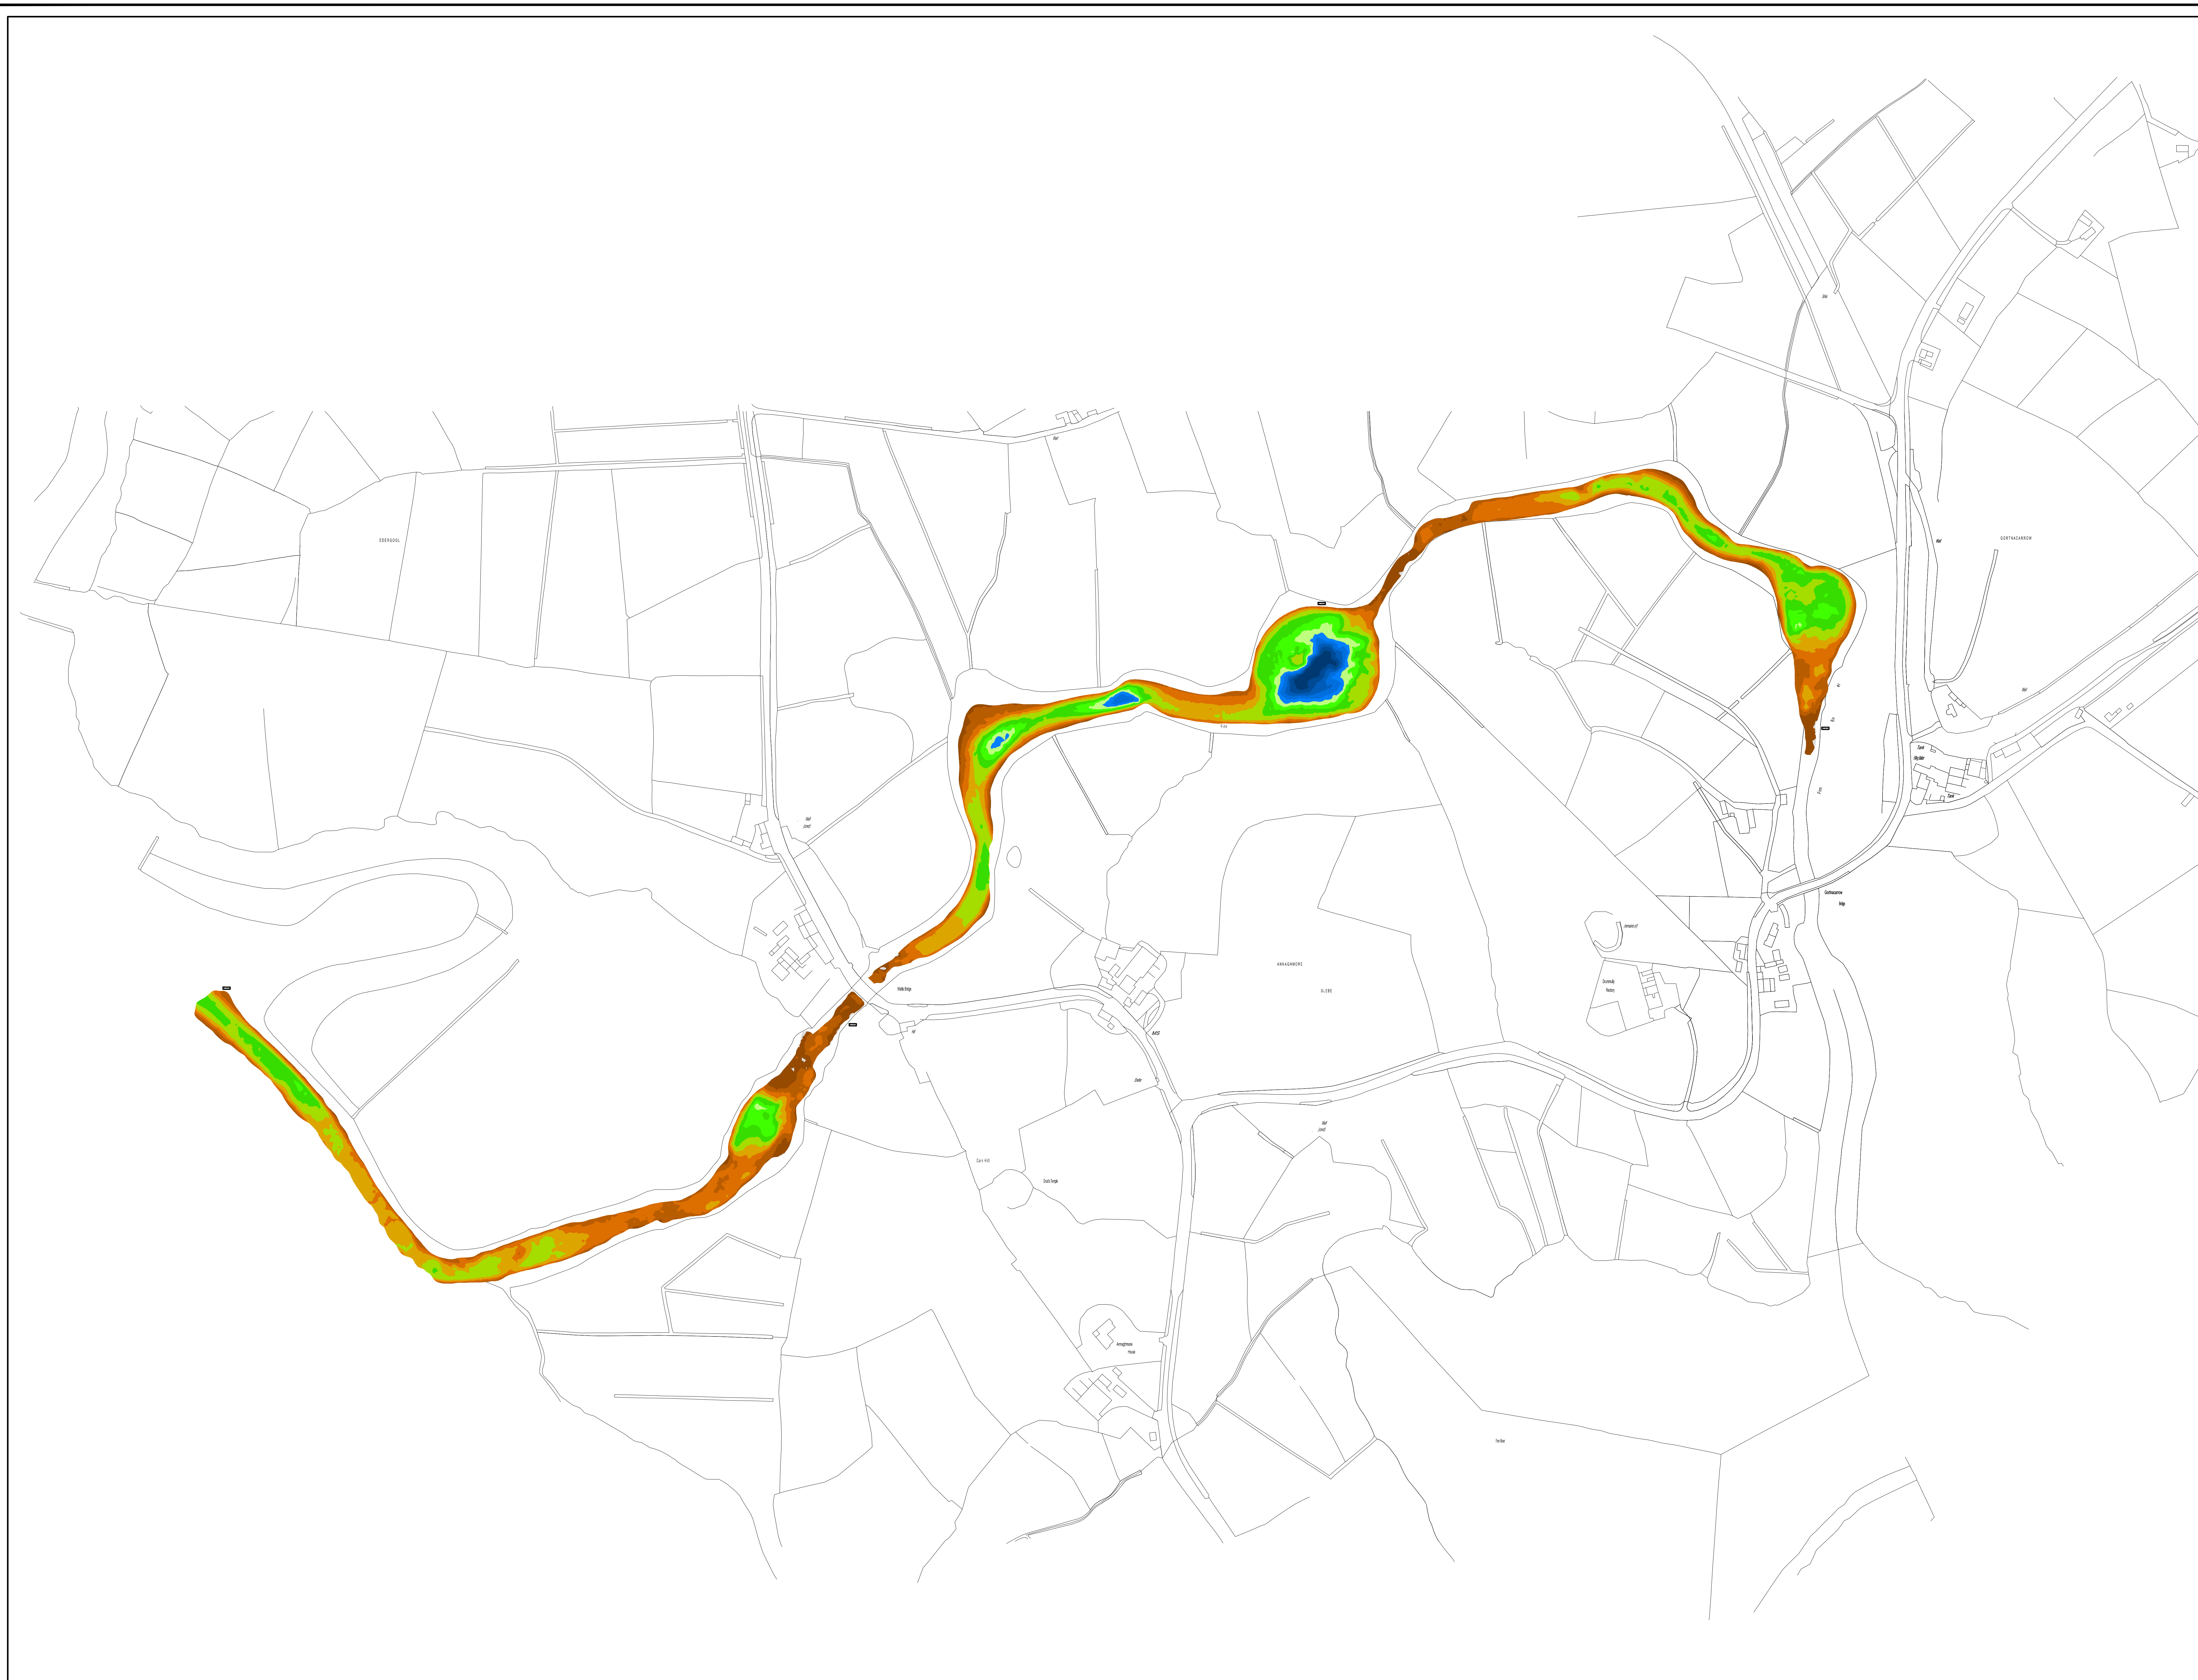


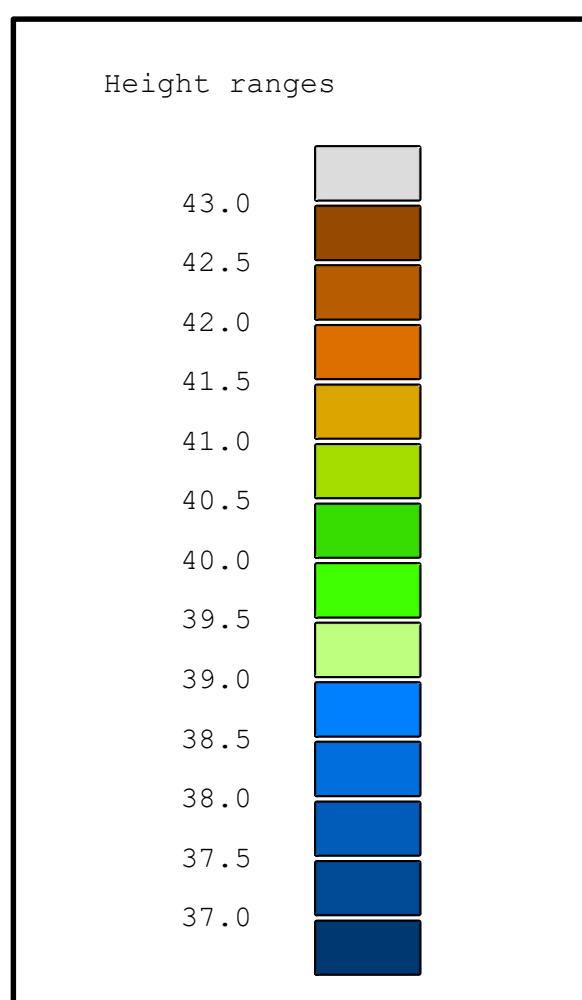

Notes

Elevations in metres to Ordnance Datum (Malin)
Irish Grid
0.25 metre contour interval
Water Level on day of survey **WL 44.12**

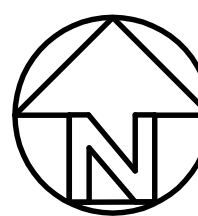

No.	Revision	Drg by	Chk by				
Drg by LW		Chk by OmCc					
		App by OmCc					
Doran Consulting							
River Finn Newtownbutler, Co.Fermanagh							
Bathymetric Survey							
							
info@six-west.com www.six-west.com T 028 9673 1817							
Scale 1:2000 (A0)		Date November 10th, 2025					
Drawing No. DW251110 / Overview 1-2000							
Revision		<table border="1" style="width: 100%; height: 20px;"> <tr> <td style="width: 25%;"></td> <td style="width: 25%;"></td> <td style="width: 25%;"></td> <td style="width: 25%;"></td> </tr> </table>					