


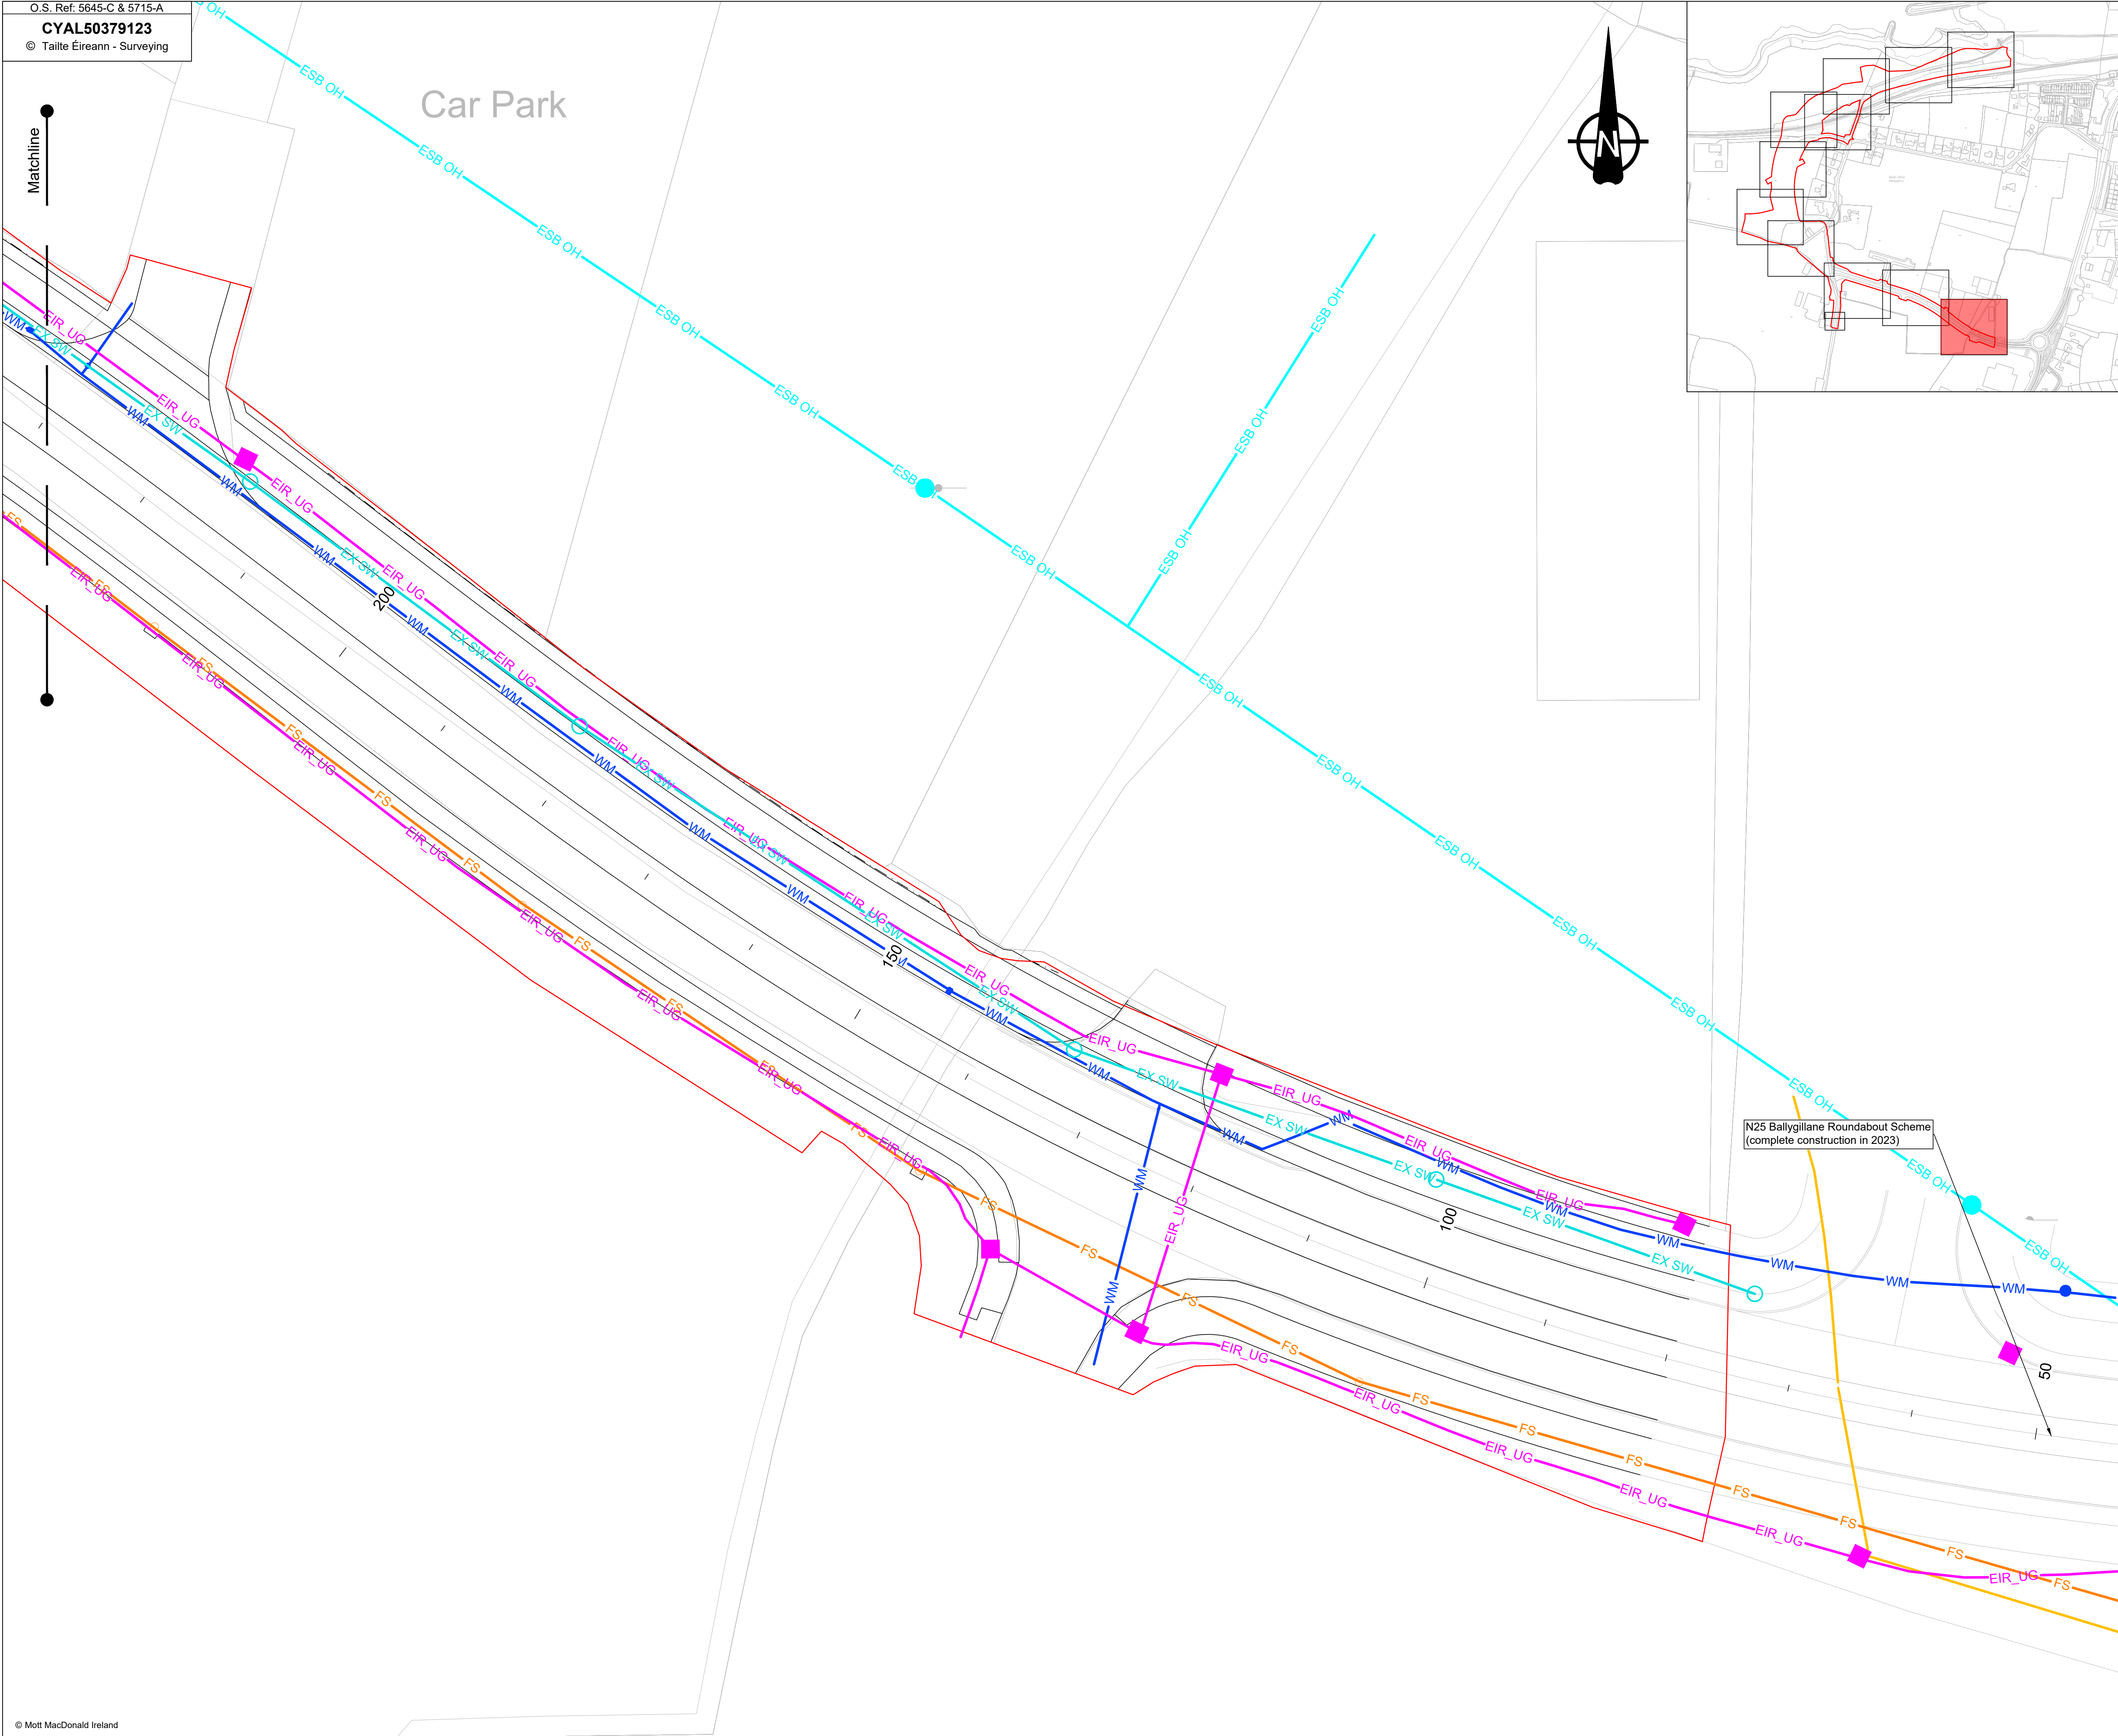

Key to symbols

—

Site Extent Boundary

WM

Existing Watermain

FS

Existing Foul Gravity Sewer

EIR_UG

Existing EIR UG Duct

EIR_OH

Existing EIR OH Line

ESB_OH

Existing ESB LV 230-400V OH/UG Line

ESB_OH

Existing ESB MV 10-20kV OH Line

EX_SW

Existing Surface Water

FS

Existing Foul Rising Main

—

Existing Underground ESB Ducts

■

Existing EIR Chamber

●

Existing EIR Pole

●

Existing ESB Pole

○

Existing Gravity Sewer Manhole

■

Existing Watermain Infrastructure/Chamber

○

Existing Surface Water Chamber

Notes

1.

All dimensions are metres unless otherwise shown. Use figure dimensions only. Do not scale from this drawing. All dimensions to be checked on site.

2.

All levels are in meters O.D. (Malin).

3.

4.

5.

6.

7.

8.

P03	31/03/2025	ME	Issue for Client review	JOR	BM
P02	15/11/2024	ME	Updated following Client review	JOR	JS
P01	09/08/2024	ME	Issue for Client review	JOR	JS
Rev	Date	Drawn	Description	Ch'k'd	App'd

M

M

MOTT MACDONALD

5 Eastgate Avenue
Eastgate
Little Island
Cork
Ireland
T +353 (0) 21 4809800
E +353 (0) 21 4809801
W www.mottmac.com

Client

Comhairle Contae
Loch Garman
Wexford
County Council

Wexford County Council
Carricklawn
Wexford
Y35 WY93

Title

N25 Rosslare Europort Access Road
Existing Utilities
Layout

Sheet 1 of 11

Designed	C.Hourihane	CH	Eng check	J. O'Riordan	JOR
Drawn	M.Ebert	ME	Coordination	J. O'Riordan	JOR
Dwg check	A.O'Connell	AOC	Approved	B.Moynihan	BM
Scale at A1	1:250	Status	PRE	Rev	P03
				Security	STD


Drawing Number
229100548-MMD-3100-RE-DR-C-2001

© Mott MacDonald Ireland

This document is issued for the party which commissioned it and for specific purposes connected with the captioned project only. It should not be relied upon by any other party or used for any other purpose.

We accept no responsibility for the consequences of this document being relied upon by any other party, or being used for any other purpose, or containing any error or omission in data supplied to us by other parties.

C:\Users\EBE85276\AppData\Local\projectwise\workdir\mott-gb-pw-09\dms66380\229100548-MMD-3100-RE-DR-C-2001.dwg Apr 15, 2025 - 10:20PM
EBE85276

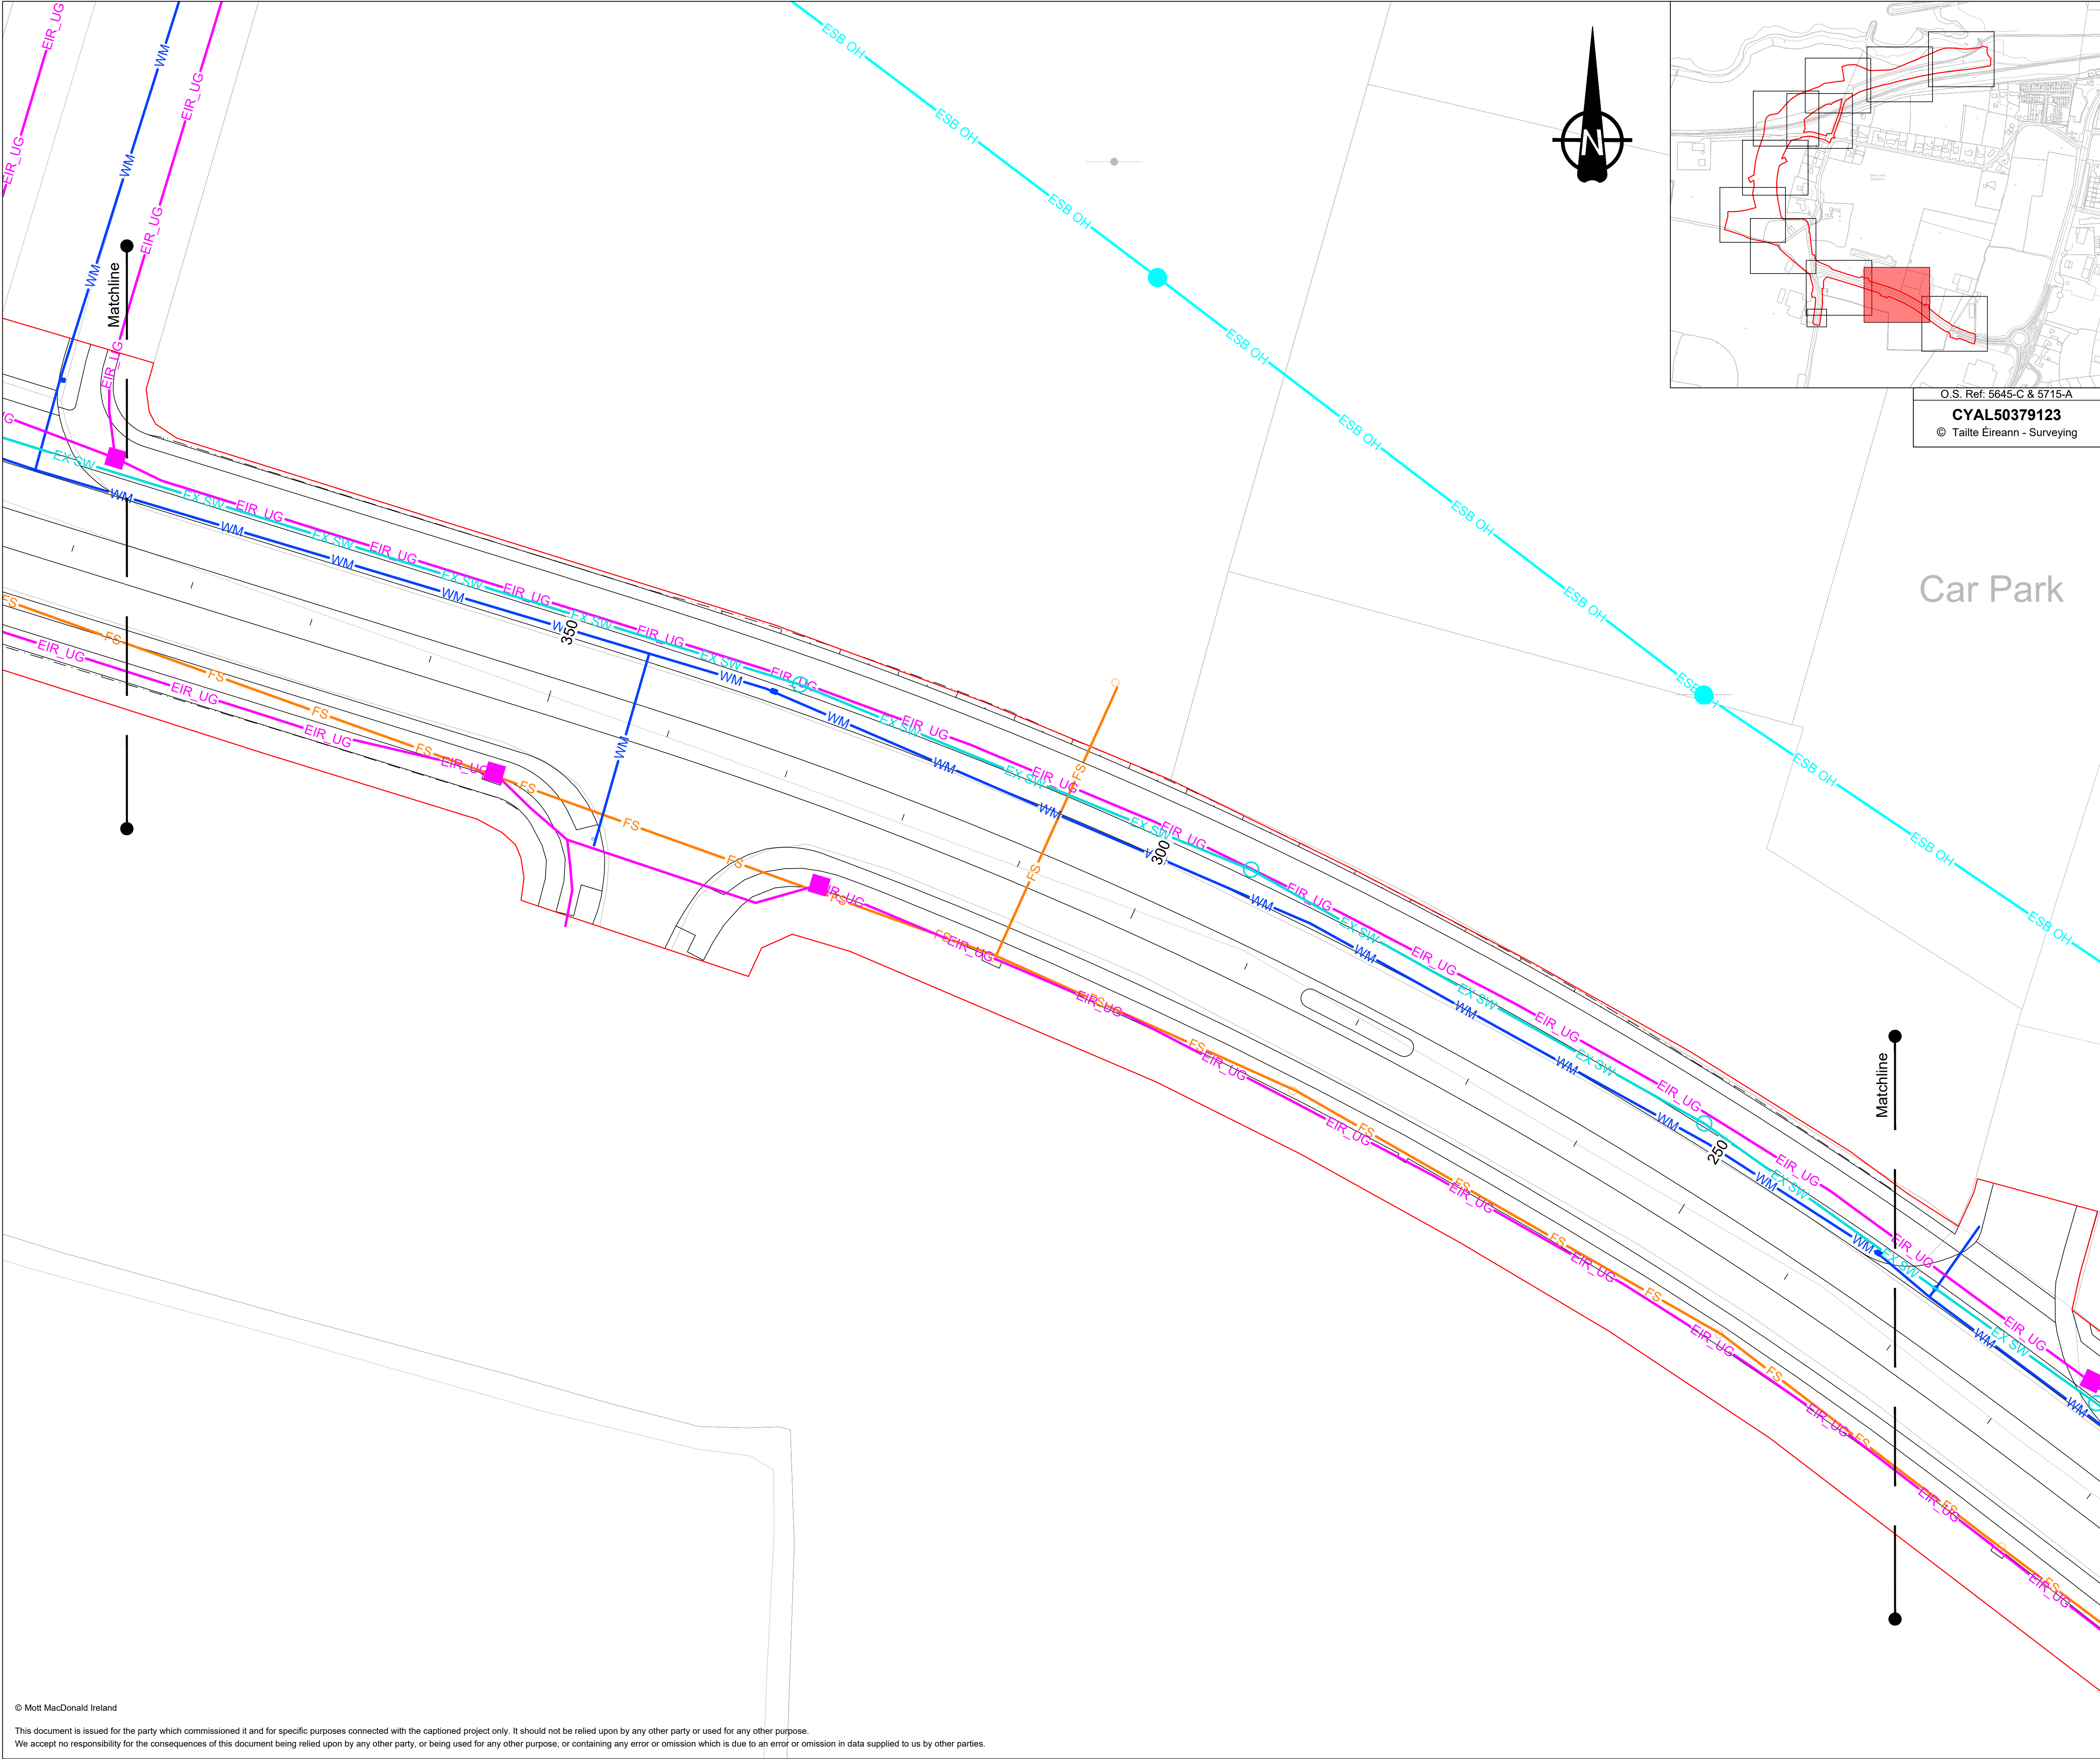

Key to symbols

Site Extent Boundary

WM

FS

EIR_UG

EIR_OH

ESB_OH

EX_SW

FS

Existing EIR Chamber

Existing EIR Pole

Existing ESB Pole

Existing Gravity Sewer Manhole

Existing Watermain Infrastructure/Chamber

Existing Surface Water Chamber

1:250

0

12.5m

25m

Notes

1. All dimensions are metres unless otherwise shown. Use figure dimensions only. Do not scale from this drawing. All dimensions to be checked on site.

2. All levels are in meters O.D. (Malin).

3. This drawing is to be used for the design element identified in the titlebox. Other information shown is to be considered indicative only. The drawing is to be read in conjunction with all other relevant design drawings.

4. O.S. data used for plans are printed under © Tailte Éireann - Surveying. All rights reserved. Licence Number CYAL50379123. All elevations are in metres and relate to OSI Geoid Model (OSGM15) Malin Head. All Co-ordinates are in Irish Transverse Mercator Grid (ITM) as defined by OSI active local GPS station.

5. Information concerning the position of apparatus shown on this drawing is based on drawings supplied by a Topographical Survey and by utility providers, whilst every care has been taken in the preparation of this drawing, positions should be taken as approximate and are intended for general guidance only and no representation is made by Wexford County Council as to the accuracy, completeness, sufficiency or otherwise of this drawing and the position of the apparatus. The information contained herein does not purport to be comprehensive or final as the apparatus is subject to being altered and/or superceded. Recipients should not rely on this information. Any liabilities are hereby expressly disclaimed.

6. This drawing is to be read in conjunction with all other relevant drawings, TII Specification for Road Works and the Works Specification.

7. The Contractor is to liaise with the relevant utility providers before carrying out works.

8. Information on locations of existing ducts/services and chambers was supplied by others and will have to be verified on site.

P03	31/03/2025	ME	Issue for Client review	JOR	BM
P02	15/11/2024	ME	Updated following Client review	JOR	JS
P01	09/08/2024	ME	Issue for Client review	JOR	JS
Rev	Date	Drawn	Description	Ch'kd	App'd

M

M

MOTT

MACDONALD

5 Eastgate Avenue
Eastgate
Little Island
Cork
Ireland
T +353 (0) 21 4809800
E +353 (0) 21 4809801
W www.mottmac.com

Client

Comhairle Contae

Loch Garman

Wexford

County Council

Wexford County Council
Carricklawn
Wexford
Y35 WY93

Title

N25 Rosslare Europort Access Road
Existing Utilities
Layout

Sheet 2 of 11


Designed	C.Hourihane	CH	Eng check	J. O'Riordan	JOR
Drawn	M.Ebert	ME	Coordination	J. O'Riordan	JOR
Dwg check	A.O'Connell	AOC	Approved	B.Moynihan	BM
Scale at A1	1:250	Status	PRE	Rev	P03
				Security	STD

Drawing Number
229100548-MMD-3100-RE-DR-C-2002

© Mott MacDonald Ireland

This document is issued for the party which commissioned it and for specific purposes connected with the captioned project only. It should not be relied upon by any other party or used for any other purpose. We accept no responsibility for the consequences of this document being relied upon by any other party, or being used for any other purpose, or containing any error or omission which is due to an error or omission in data supplied to us by other parties.

C:\Users\EBE85276\AppData\Local\projectwise\workdir\mott-gb-pw-09\dms66380\229100548-MMD-3100-RE-DR-C-2002.dwg Apr 15, 2025 - 10:20PM EBE85276

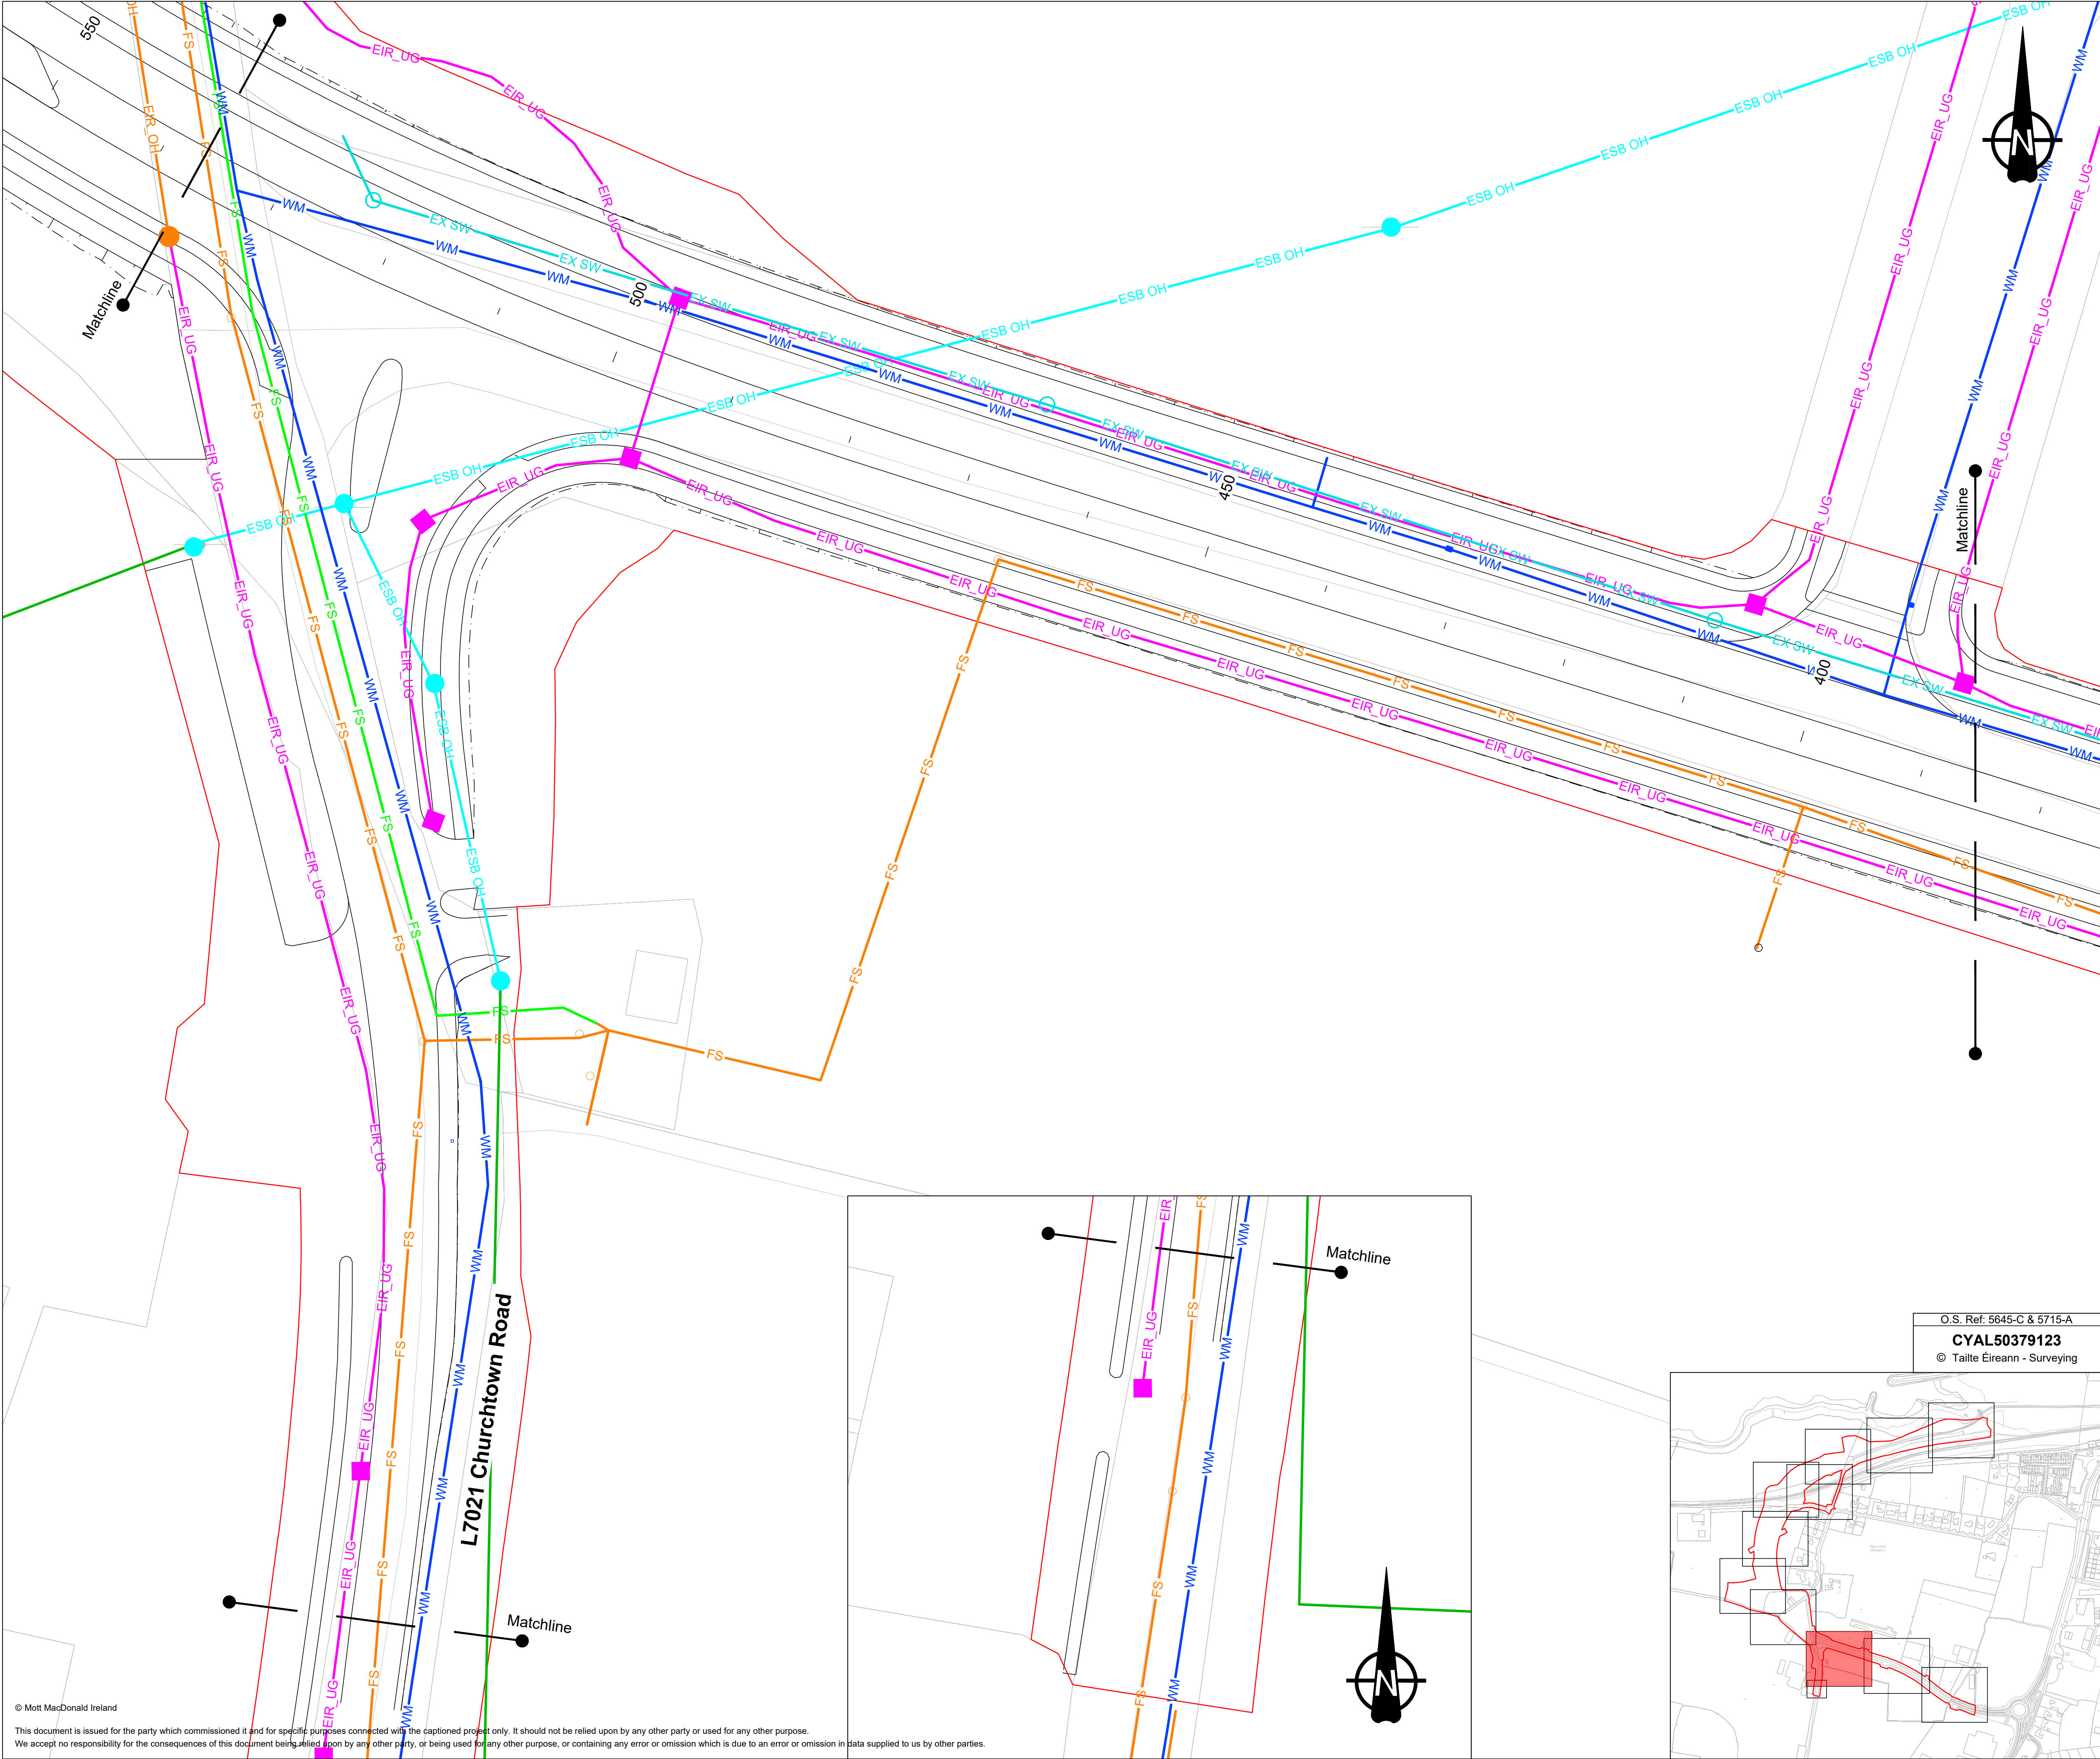

Key to symbols

- Site Extent Boundary
- WM Existing Watermain
- FS Existing Foul Gravity Sewer
- EIR_UG Existing EIR UG Duct
- EIR_OH Existing EIR OH Line
- ESB LV 230-400V OH/UG Line
- ESB OH Existing ESB MV 10-20kV OH Line
- EX SW Existing Surface Water
- FS Existing Foul Rising Main
- Existing Underground ESB Ducts
- Existing EIR Chamber
- Existing EIR Pole
- Existing ESB Pole
- Existing Gravity Sewer Manhole
- Existing Watermain Infrastructure/Chamber
- Existing Surface Water Chamber

Notes

- All dimensions are metres unless otherwise shown. Use figure dimensions only. Do not scale from this drawing. All dimensions to be checked on site.
- All levels are in meters O.D. (Malin).
- This drawing is to be used for the design element identified in the titlebox. Other information shown is to be considered indicative only. The drawing is to be read in conjunction with all other relevant design drawings.
- O.S. data used for plans are printed under © Tailte Éireann - Surveying. All rights reserved. Licence Number CYAL50379123. All elevations are in metres and relate to OSI Geoid Model (OSGM15) Malin Head. All Co-ordinates are in Irish Transverse Mercator Grid (ITM) as defined by OSI active local GPS station.
- Information concerning the position of apparatus shown on this drawing is based on drawings supplied by a Topographical Survey and by utility providers, whilst every care has been taken in the preparation of this drawing, positions should be taken as approximate and are intended for general guidance only and no representation is made by Wexford County Council as to the accuracy, completeness, sufficiency or otherwise of this drawing and the position of the apparatus. The information contained herein does not purport to be comprehensive or final as the apparatus is subject to being altered and/or superceded. Recipients should not rely on this information. Any liabilities are hereby expressly disclaimed.
- This drawing is to be read in conjunction with all other relevant drawings, TII Specification for Road Works and the Works Specification.
- The Contractor is to liaise with the relevant utility providers before carrying out works.
- Information on locations of existing ducts/services and chambers was supplied by others and will have to be verified on site.

P03	31/03/2025	ME	Issue for Client review	JOR	BM
P02	15/11/2024	ME	Updated following Client review	JOR	JS
P01	09/08/2024	ME	Issue for Client review	JOR	JS
Rev	Date	Drawn	Description	Ch'k'd	App'd

O.S. Ref: 5645-C & 5715-A

CYAL50379123

© Tailte Éireann - Surveying

5 Eastgate Avenue

Eastgate

Little Island

Cork

Ireland

T +353 (0) 21 4809800

E +353 (0) 21 4809801

W www.mottmac.com

Client

Comhairle Contae Loch Garman
Wexford County Council

Wexford County Council
Carricklawn
Wexford
Y35 WY93

Title


N25 Rosslare Europort Access Road
Existing Utilities
Layout

Sheet 3 of 11

Designed	C.Hourihane	CH	Eng check	J. O'Riordan	JOR
Drawn	M.Ebert	ME	Coordination	J. O'Riordan	JOR
Dwg check	A.O'Connell	AOC	Approved	B.Moynihan	BM
Scale at A1	1:250	Status	PRE	Rev	P03
				Security	STD

Drawing Number

229100548-MMD-3100-RE-DR-C-2003

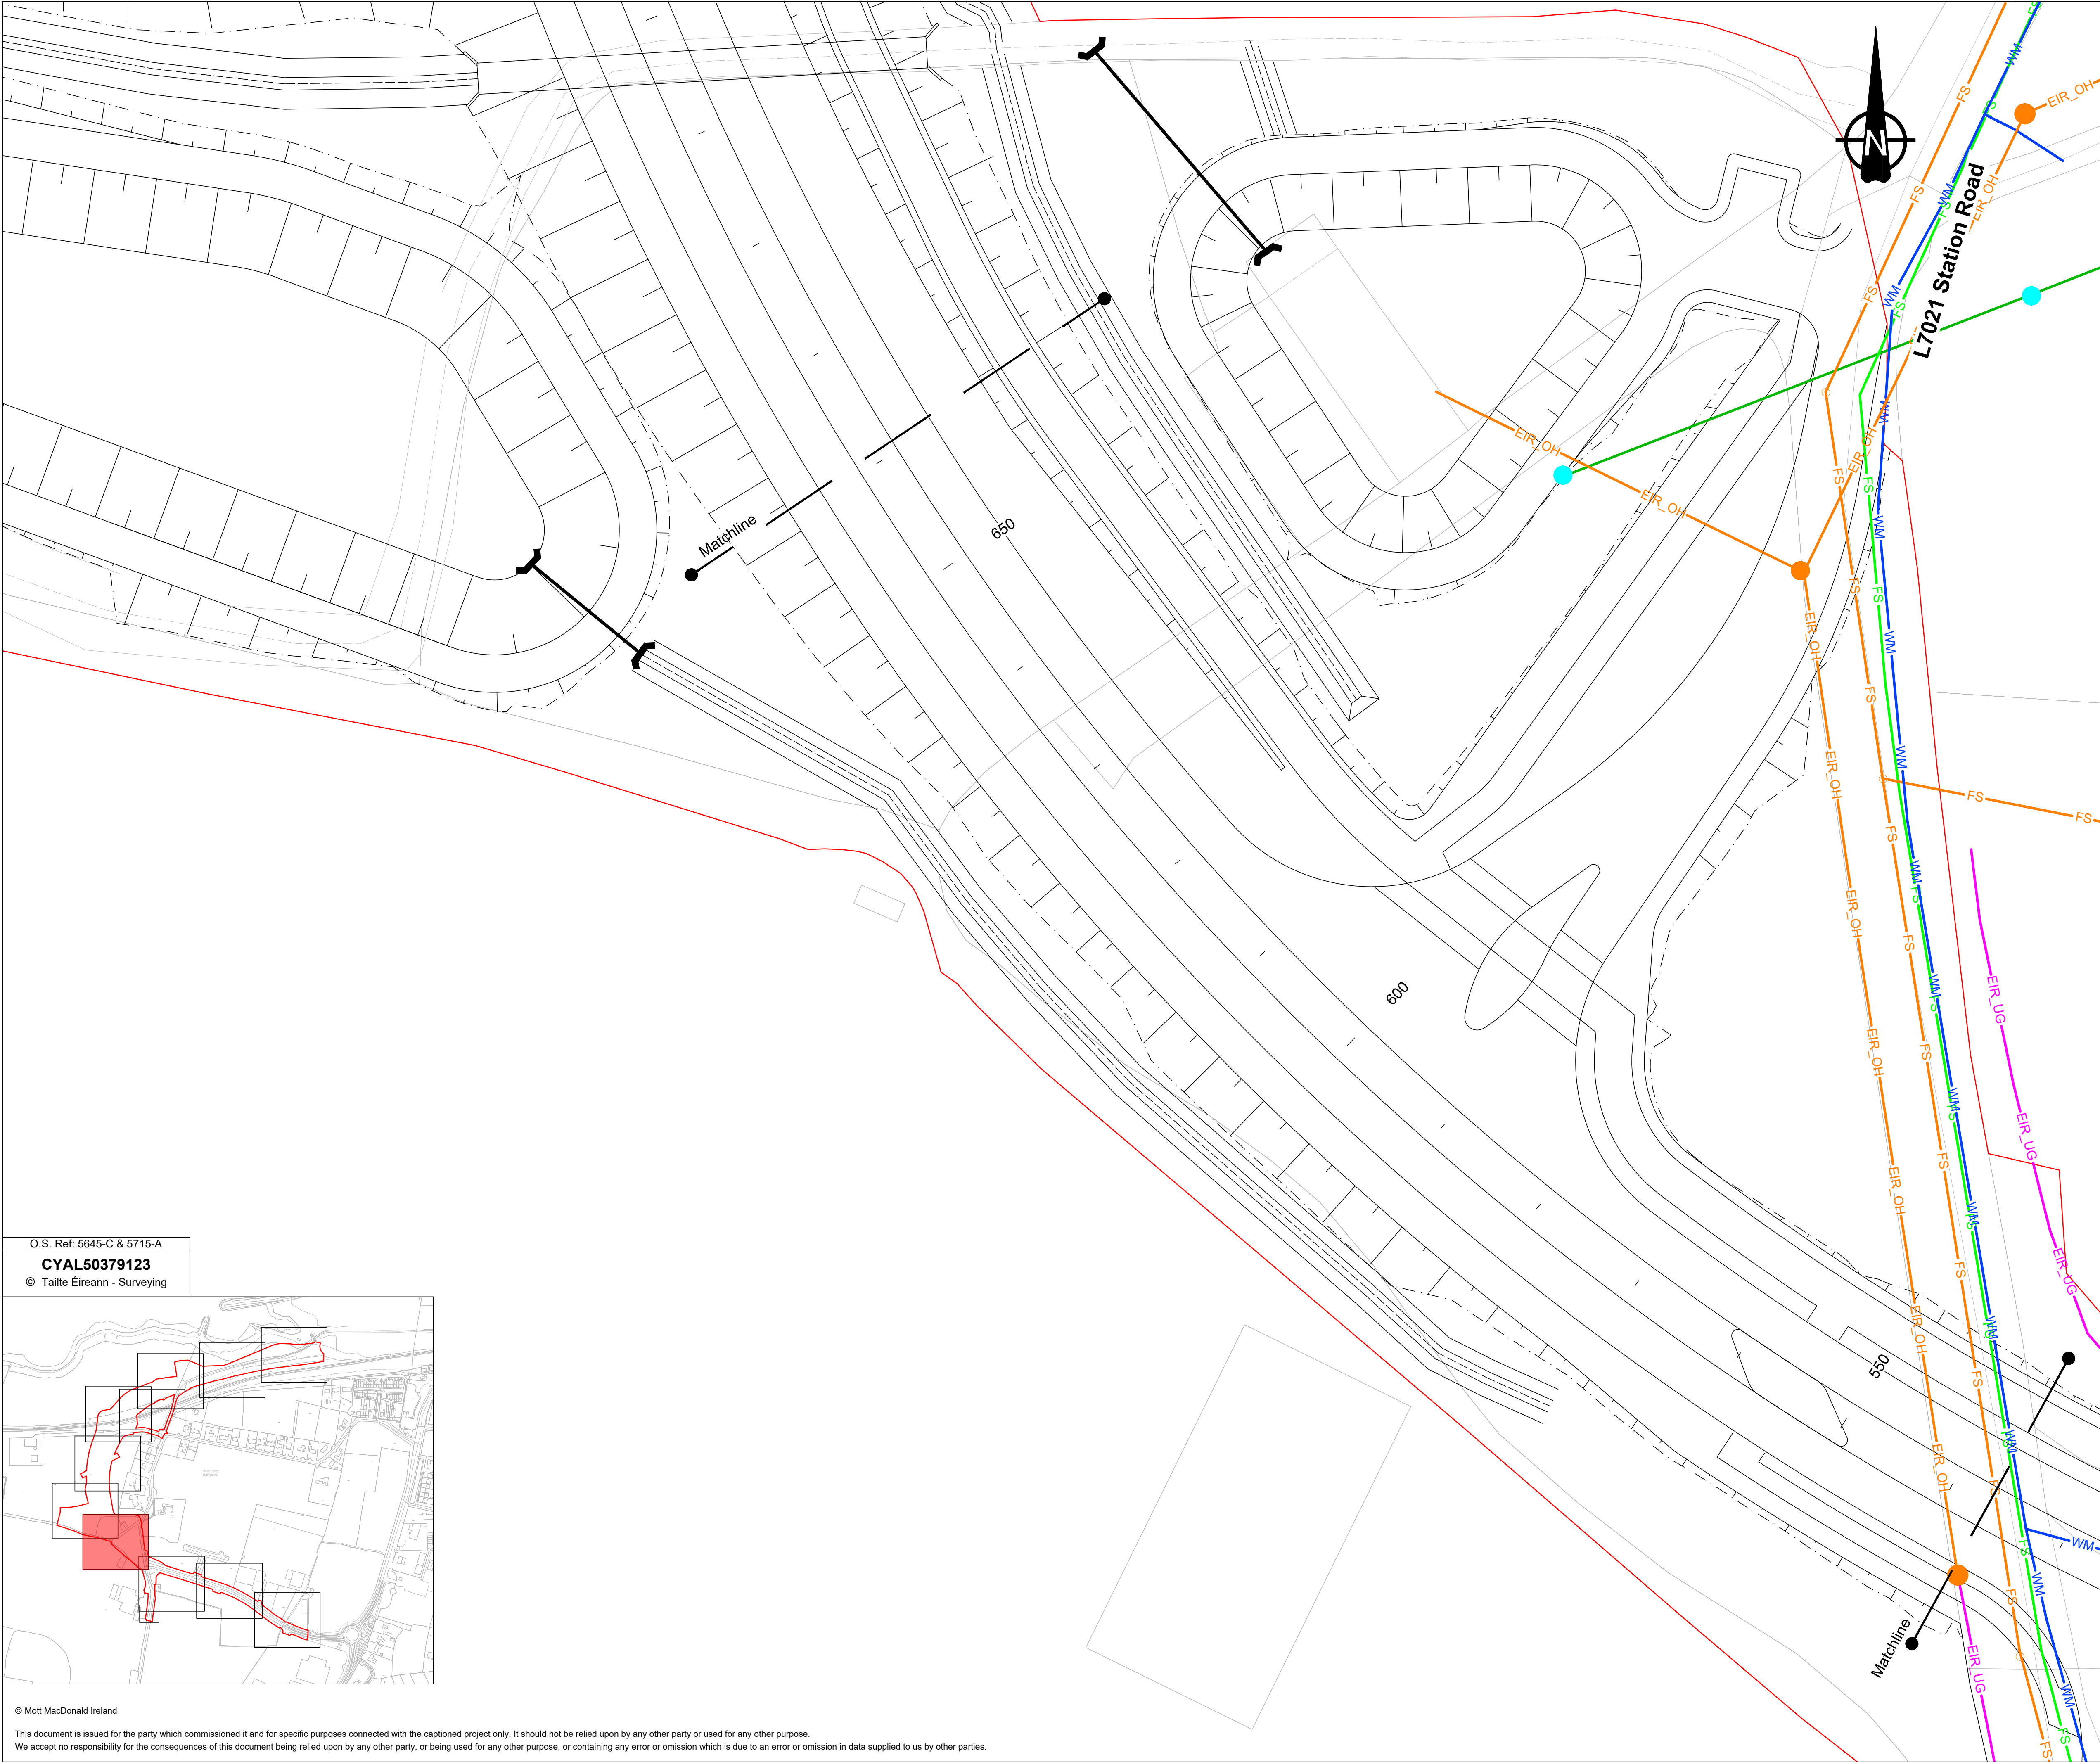

Key to symbols

- Site Extent Boundary
- WM Existing Watermain
- FS Existing Foul Gravity Sewer
- EIR_UG Existing EIR UG Duct
- EIR_OH Existing EIR OH Line
- ESB LV 230-400V OH/UG Line
- ESB OH Existing ESB MV 10-20kV OH Line
- EX SW Existing Surface Water
- FS Existing Foul Rising Main
- Existing Underground ESB Ducts
- Existing EIR Chamber
- Existing EIR Pole
- Existing ESB Pole
- Existing Gravity Sewer Manhole
- Existing Watermain Infrastructure/Chamber
- Existing Surface Water Chamber

Notes

- All dimensions are metres unless otherwise shown. Use figure dimensions only. Do not scale from this drawing. All dimensions to be checked on site.
- All levels are in meters O.D. (Malin).
- This drawing is to be used for the design element identified in the titlebox. Other information shown is to be considered indicative only. The drawing is to be read in conjunction with all other relevant design drawings.
- O.S. data used for plans are printed under © Tailte Éireann - Surveying. All rights reserved. Licence Number CYAL50379123. All elevations are in metres and relate to OSI Geoid Model (OSGM15) Malin Head. All Co-ordinates are in Irish Transverse Mercator Grid (ITM) as defined by OSI active local GPS station.
- Information concerning the position of apparatus shown on this drawing is based on drawings supplied by a Topographical Survey and by utility providers, whilst every care has been taken in the preparation of this drawing, positions should be taken as approximate and are intended for general guidance only and no representation is made by Wexford County Council as to the accuracy, completeness, sufficiency or otherwise of this drawing and the position of the apparatus. The information contained herein does not purport to be comprehensive or final as the apparatus is subject to being altered and/or superceded. Recipients should not rely on this information. Any liabilities are hereby expressly disclaimed.
- This drawing is to be read in conjunction with all other relevant drawings, TII Specification for Road Works and the Works Specification.
- The Contractor is to liaise with the relevant utility providers before carrying out works.
- Information on locations of existing ducts/services and chambers was supplied by others and will have to be verified on site.

P03	31/03/2025	ME	Issue for Client review	JOR	BM
P02	15/11/2024	ME	Updated following Client review	JOR	JS
P01	09/08/2024	ME	Issue for Client review	JOR	JS
Rev	Date	Drawn	Description	Ch'k'd	App'd

M

MOTT MACDONALD

5 Eastgate Avenue
Eastgate
Little Island
Cork
Ireland
T +353 (0) 21 4809800
E +353 (0) 21 4809801
W www.mottmac.com

Client

Comhairle Contae Loch Garman
Wexford County Council

Wexford County Council
Carricklawn
Wexford
Y35 WY93

Title

**N25 Rosslare Europort Access Road
Existing Utilities
Layout**

Sheet 4 of 11

Designed	C.Hourihane	CH	Eng check	J. O'Riordan	JOR
Drawn	M.Ebert	ME	Coordination	J. O'Riordan	JOR
Dwg check	A.O'Connell	AOC	Approved	B.Moynihan	BM
Scale at A1	1:250	Status	PRE	Rev	P03
				Security	STD

Drawing Number

229100548-MMD-3100-RE-DR-C-2004

O.S. Ref: 5645-C & 5715-A



CYAL50379123

© Tailte Éireann - Surveying


© Mott MacDonald Ireland

This document is issued for the party which commissioned it and for specific purposes connected with the captioned project only. It should not be relied upon by any other party or used for any other purpose. We accept no responsibility for the consequences of this document being relied upon by any other party, or being used for any other purpose, or containing any error or omission which is due to an error or omission in data supplied to us by other parties.


C:\Users\EBE85276\AppData\Local\projectwise\workdir\mott-gb-pw-09\dms66380\229100548-MMD-3100-RE-DR-C-2004.dwg Apr 15, 2025 - 10:20PM EBE85276

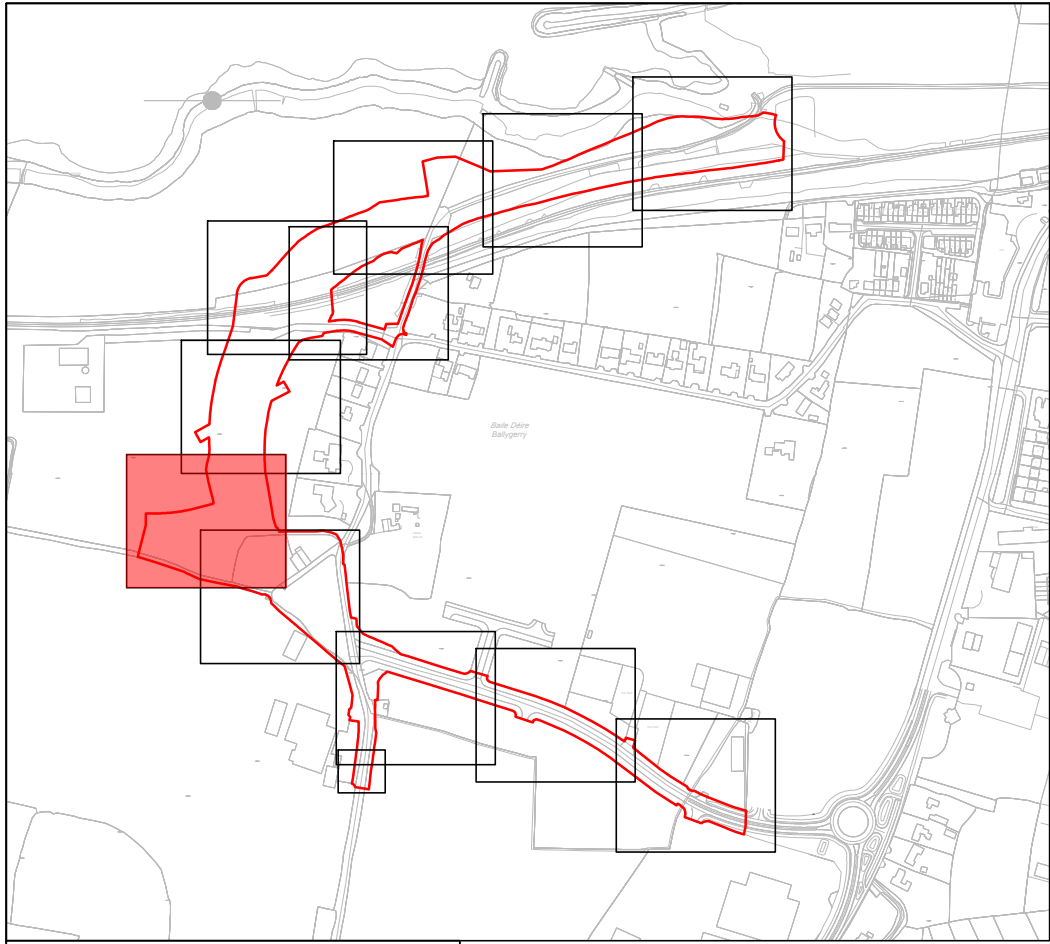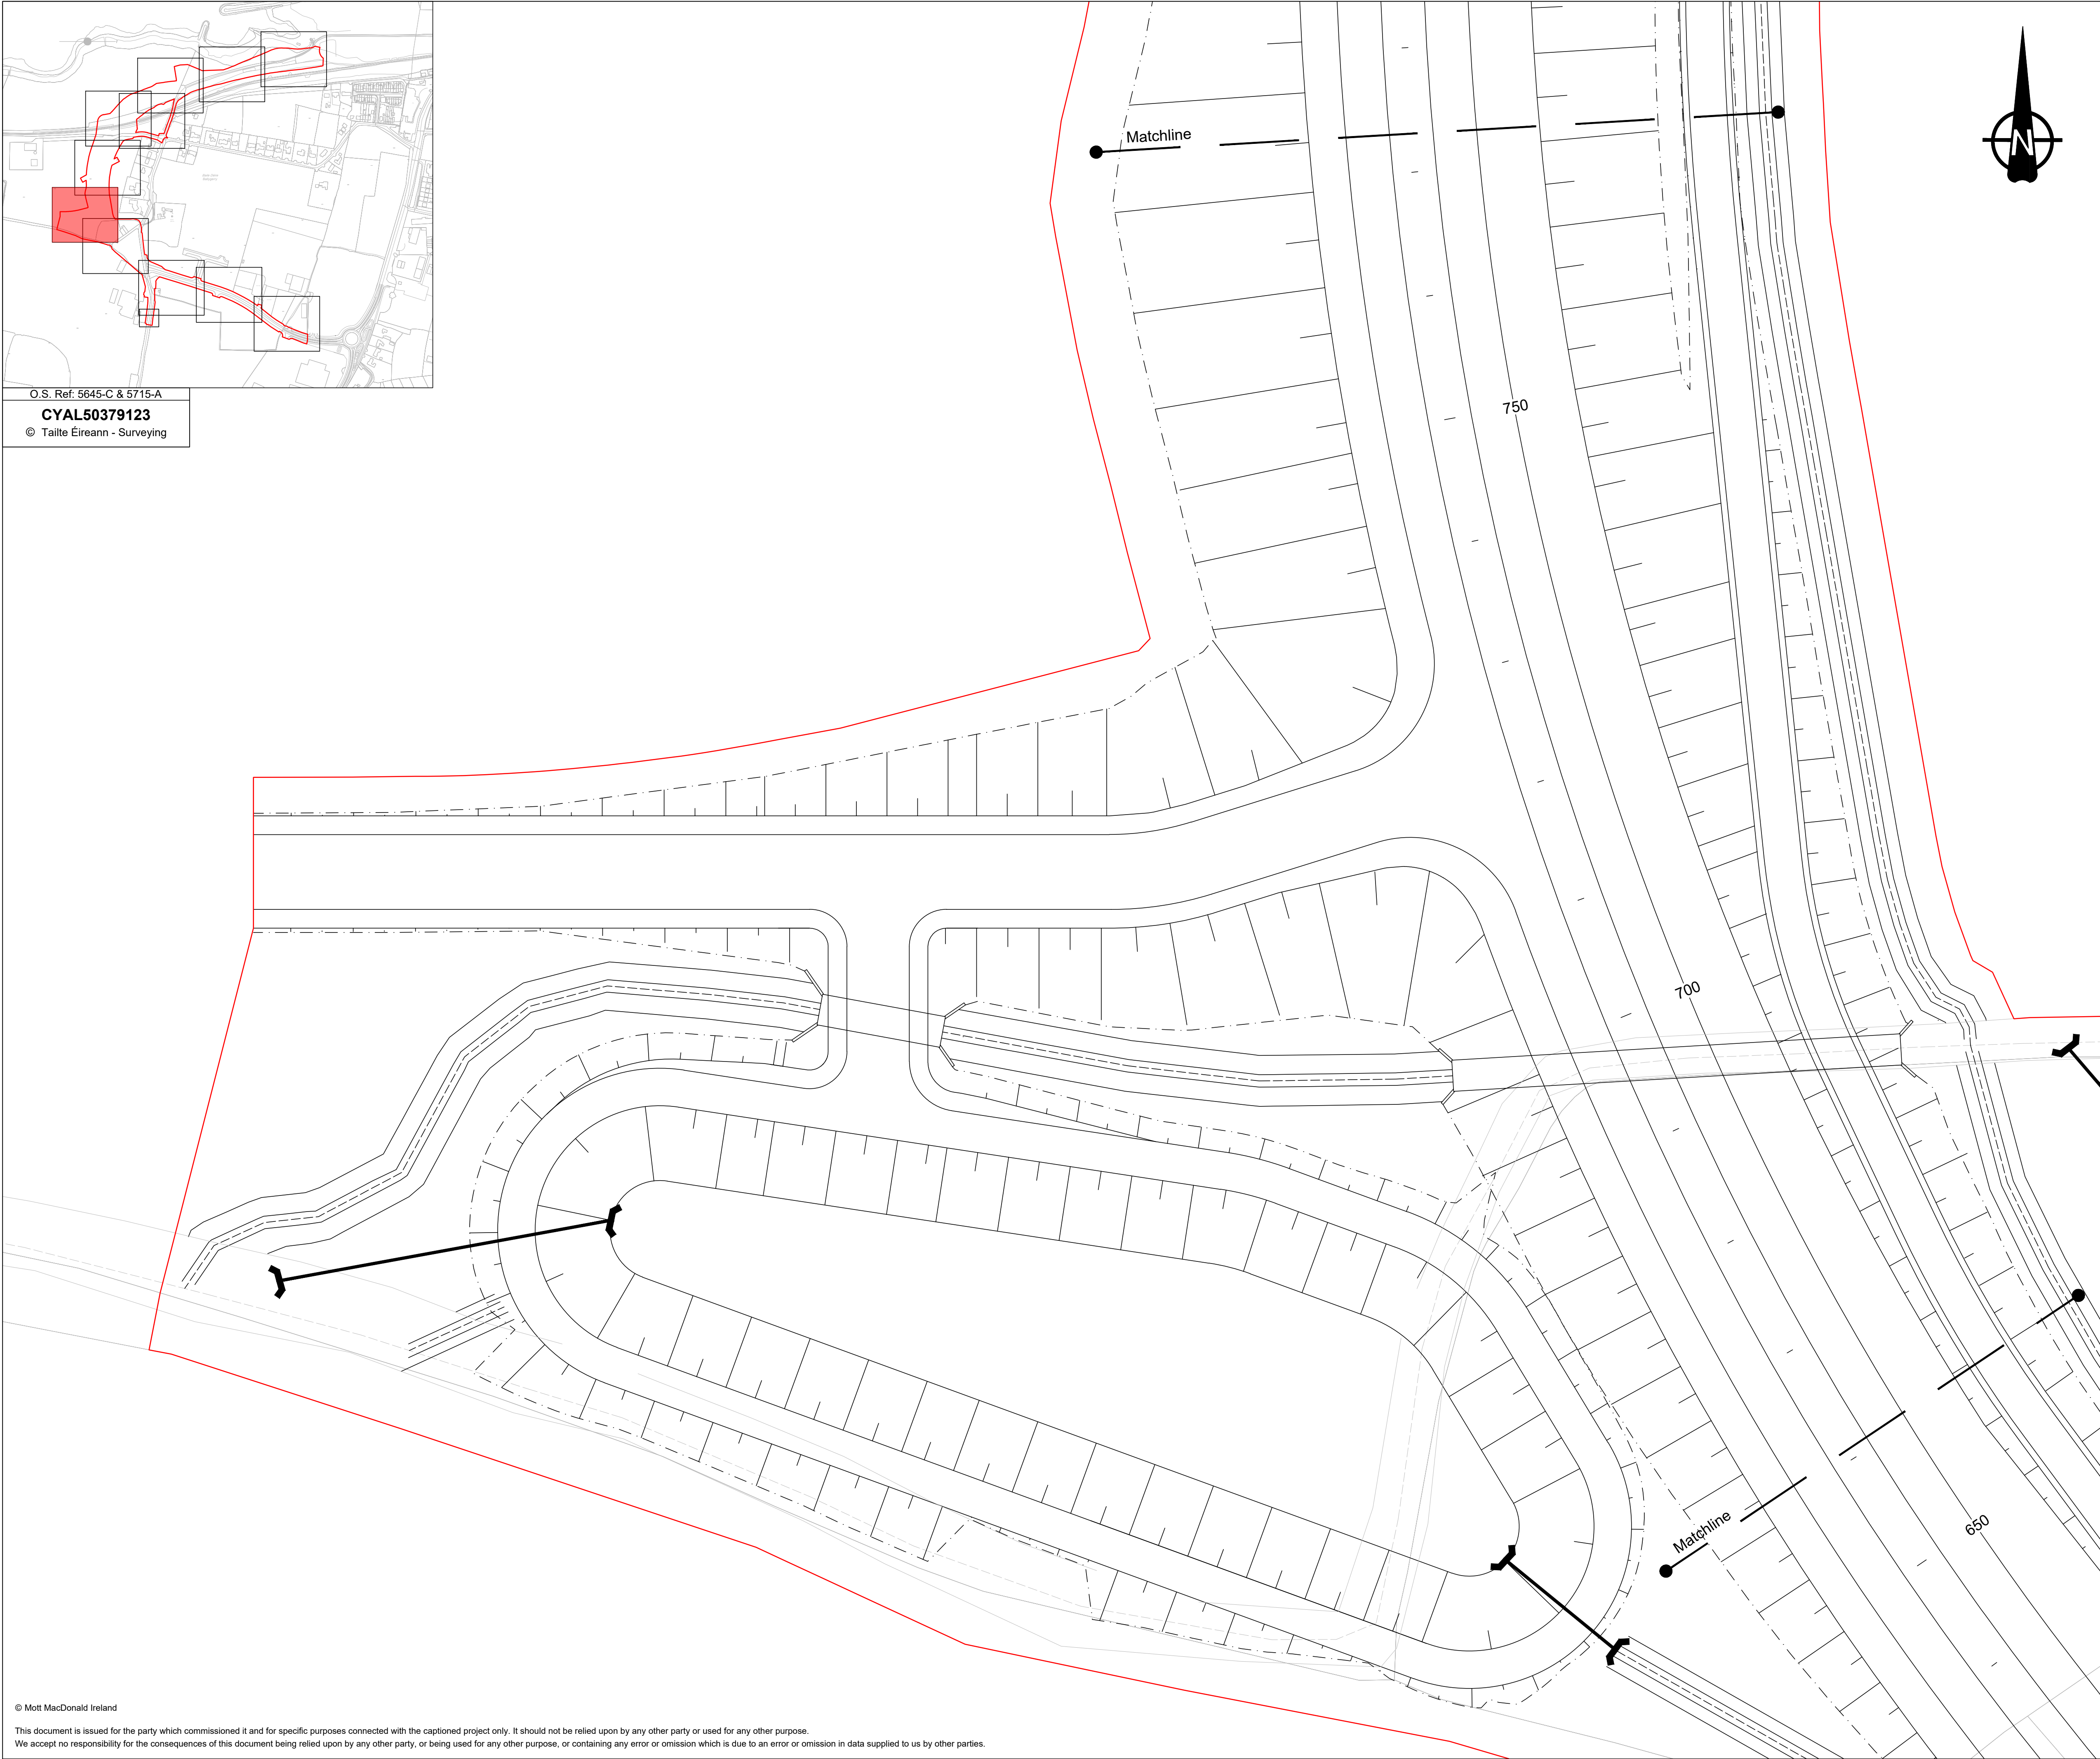

O.S. Ref: 5645-C & 5715-A
CYAL50379123
© Tailte Éireann - Surveying

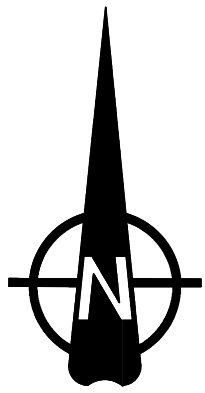

Key to symbols	
	Site Extent Boundary
	Existing Watermain
	Existing Foul Gravity Sewer
	Existing EIR UG Duct
	Existing EIR OH Line
	Existing ESB LV 230-400V OH/UG Line
	Existing ESB MV 10-20kV OH Line
	Existing Surface Water
	Existing Foul Rising Main
	Existing Underground ESB Ducts
	Existing EIR Chamber
	Existing EIR Pole
	Existing ESB Pole
	Existing Gravity Sewer Manhole
	Existing Watermain Infrastructure/Chamber
	Existing Surface Water Chamber

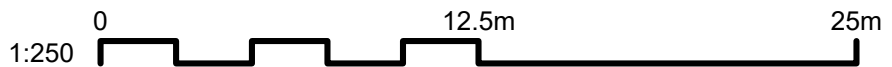

- Notes
- All dimensions are metres unless otherwise shown. Use figure dimensions only. Do not scale from this drawing. All dimensions to be checked on site.
 - All levels are in meters O.D. (Malin).
 - This drawing is to be used for the design element identified in the titlebox. Other information shown is to be considered indicative only. The drawing is to be read in conjunction with all other relevant design drawings.
 - O.S. data used for plans are printed under © Tailte Éireann - Surveying. All rights reserved. Licence Number CYAL50379123. All elevations are in metres and relate to OSI Geoid Model (OSGM15) Malin Head. All Co-ordinates are in Irish Transverse Mercator Grid (ITM) as defined by OSI active local GPS station.
 - Information concerning the position of apparatus shown on this drawing is based on drawings supplied by a Topographical Survey and by utility providers, whilst every care has been taken in the preparation of this drawing, positions should be taken as approximate and are intended for general guidance only and no representation is made by Wexford County Council as to the accuracy, completeness, sufficiency or otherwise of this drawing and the position of the apparatus. The information contained herein does not purport to be comprehensive or final as the apparatus is subject to being altered and/or superceded. Recipients should not rely on this information. Any liabilities are hereby expressly disclaimed.
 - This drawing is to be read in conjunction with all other relevant drawings, TII Specification for Road Works and the Works Specification.
 - The Contractor is to liaise with the relevant utility providers before carrying out works.
 - Information on locations of existing ducts/services and chambers was supplied by others and will have to be verified on site.

Rev	Date	Drawn	Description	Ch'kd	App'd
P03	31/03/2025	ME	Issue for Client review	JOR	BM
P02	15/11/2024	ME	Updated following Client review	JOR	JS
P01	09/08/2024	ME	Issue for Client review	JOR	JS

5 Eastgate Avenue
Eastgate
Little Island
Cork
Ireland
T +353 (0) 21 4809800
E +353 (0) 21 4809801
W www.mottmac.com

Comhairle Contae
Loch Garman
Wexford County Council

Wexford County Council
Carricklawn
Wexford
Y35 WY93

Title
**N25 Rosslare Europort Access Road
Existing Utilities
Layout**

Sheet 5 of 11

Designed	C.Hourihane	CH	Eng check	J. O'Riordan	JOR
Drawn	M.Ebert	ME	Coordination	J. O'Riordan	JOR
Dwg check	A.O'Connell	AOC	Approved	B.Moynihan	BM
Scale at A1	1:250	Status	PRE	Rev	P03
				Security	STD
Drawing Number 229100548-MMD-3100-RE-DR-C-2005					



Key to symbols

Site Extent Boundary

WM Existing Watermain

FS Existing Foul Gravity Sewer

EIR_UG Existing EIR UG Duct

EIR_OH Existing EIR OH Line

ESB_LV Existing ESB LV 230-400V OH/UG Line

ESB_MV Existing ESB MV 10-20kV OH Line

EX_SW Existing Surface Water

FS Existing Foul Rising Main

Existing Underground ESB Ducts

Existing EIR Chamber

Existing EIR Pole

Existing ESB Pole

Existing Gravity Sewer Manhole

Existing Watermain Infrastructure/Chamber

Existing Surface Water Chamber

Notes

1. All dimensions are metres unless otherwise shown. Use figure dimensions only. Do not scale from this drawing. All dimensions to be checked on site.

2. All levels are in meters O.D. (Malin).

3. This drawing is to be used for the design element identified in the titlebox. Other information shown is to be considered indicative only. The drawing is to be read in conjunction with all other relevant design drawings.

4. O.S. data used for plans are printed under © Tailte Éireann - Surveying. All rights reserved. Licence Number CYAL50379123. All elevations are in metres and relate to OSI Geoid Model (OSGM15) Malin Head. All Co-ordinates are in Irish Transverse Mercator Grid (ITM) as defined by OSI active local GPS station.

5. Information concerning the position of apparatus shown on this drawing is based on drawings supplied by a Topographical Survey and by utility providers, whilst every care has been taken in the preparation of this drawing, positions should be taken as approximate and are intended for general guidance only and no representation is made by Wexford County Council as to the accuracy, completeness, sufficiency or otherwise of this drawing and the position of the apparatus. The information contained herein does not purport to be comprehensive or final as the apparatus is subject to being altered and/or superceded. Recipients should not rely on this information. Any liabilities are hereby expressly disclaimed.

6. This drawing is to be read in conjunction with all other relevant drawings, TII Specification for Road Works and the Works Specification.

7. The Contractor is to liaise with the relevant utility providers before carrying out works.

8. Information on locations of existing ducts/services and chambers was supplied by others and will have to be verified on site.

P03	31/03/2025	ME	Issue for Client review	JOR	BM
P02	15/11/2024	ME	Updated following Client review	JOR	JS
P01	09/08/2024	ME	Issue for Client review	JOR	JS
Rev	Date	Drawn	Description	Ch'k'd	App'd

M

MOTT MACDONALD

5 Eastgate Avenue
Eastgate
Little Island
Cork
Ireland
T +353 (0) 21 4809800
E +353 (0) 21 4809801
W www.mottmac.com

Client

Comhairle Contae Loch Garman

Wexford County Council

Wexford County Council
Carricklawn
Wexford
Y35 WY93

Title

N25 Rosslare Europort Access Road
Existing Utilities
Layout

Sheet 6 of 11

Designed	C.Hourihane	CH	Eng check	J. O'Riordan	JOR
Drawn	M.Ebert	ME	Coordination	J. O'Riordan	JOR
Dwg check	A.O'Connell	AOC	Approved	B.Moynihan	BM
Scale at A1	1:250	Status	PRE	Rev	P03
				Security	STD



Drawing Number

229100548-MMD-3100-RE-DR-C-2006

© Mott MacDonald Ireland

This document is issued for the party which commissioned it and for specific purposes connected with the captioned project only. It should not be relied upon by any other party or used for any other purpose. We accept no responsibility for the consequences of this document being relied upon by any other party, or being used for any other purpose, or containing any error or omission which is due to an error or omission in data supplied to us by other parties.

C:\Users\EBE85276\AppData\Local\projectwise\workdir\mott-gb-pw-09\dms66380\229100548-MMD-3100-RE-DR-C-2006.dwg Apr 15, 2025 - 10:20PM EBE85276

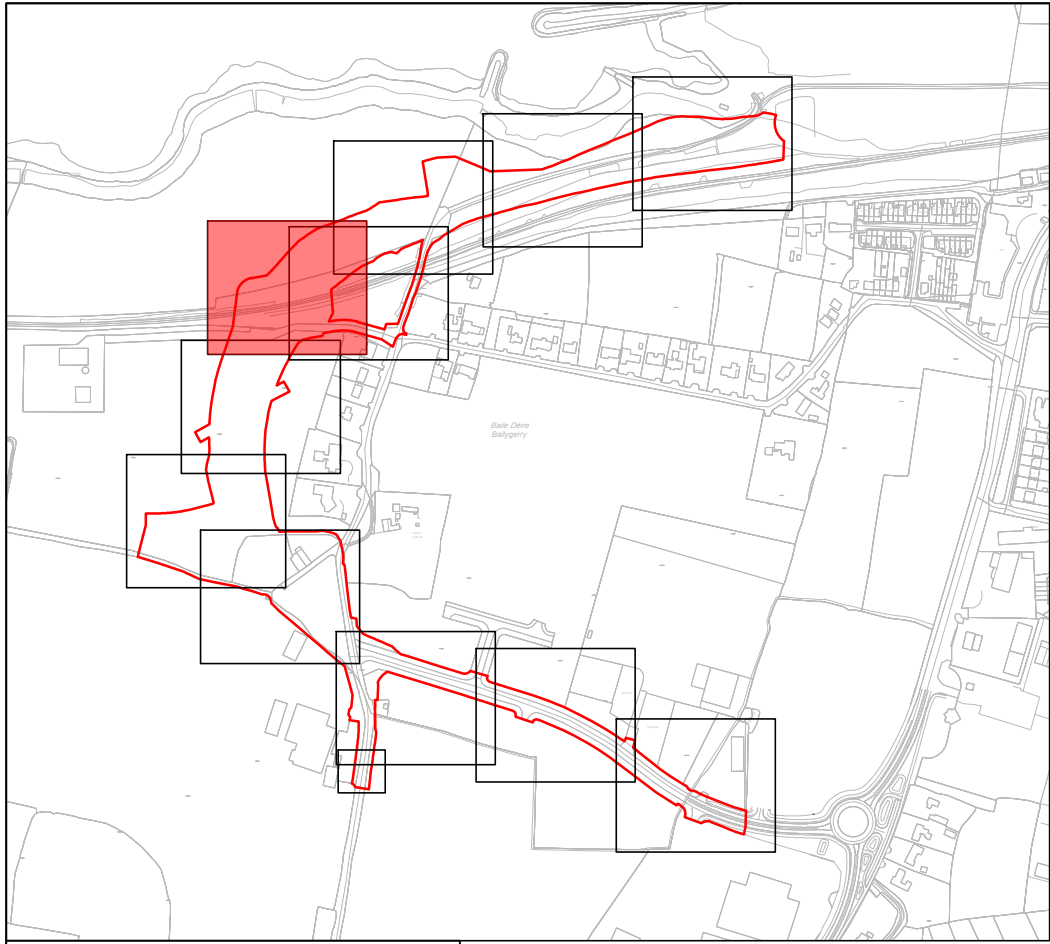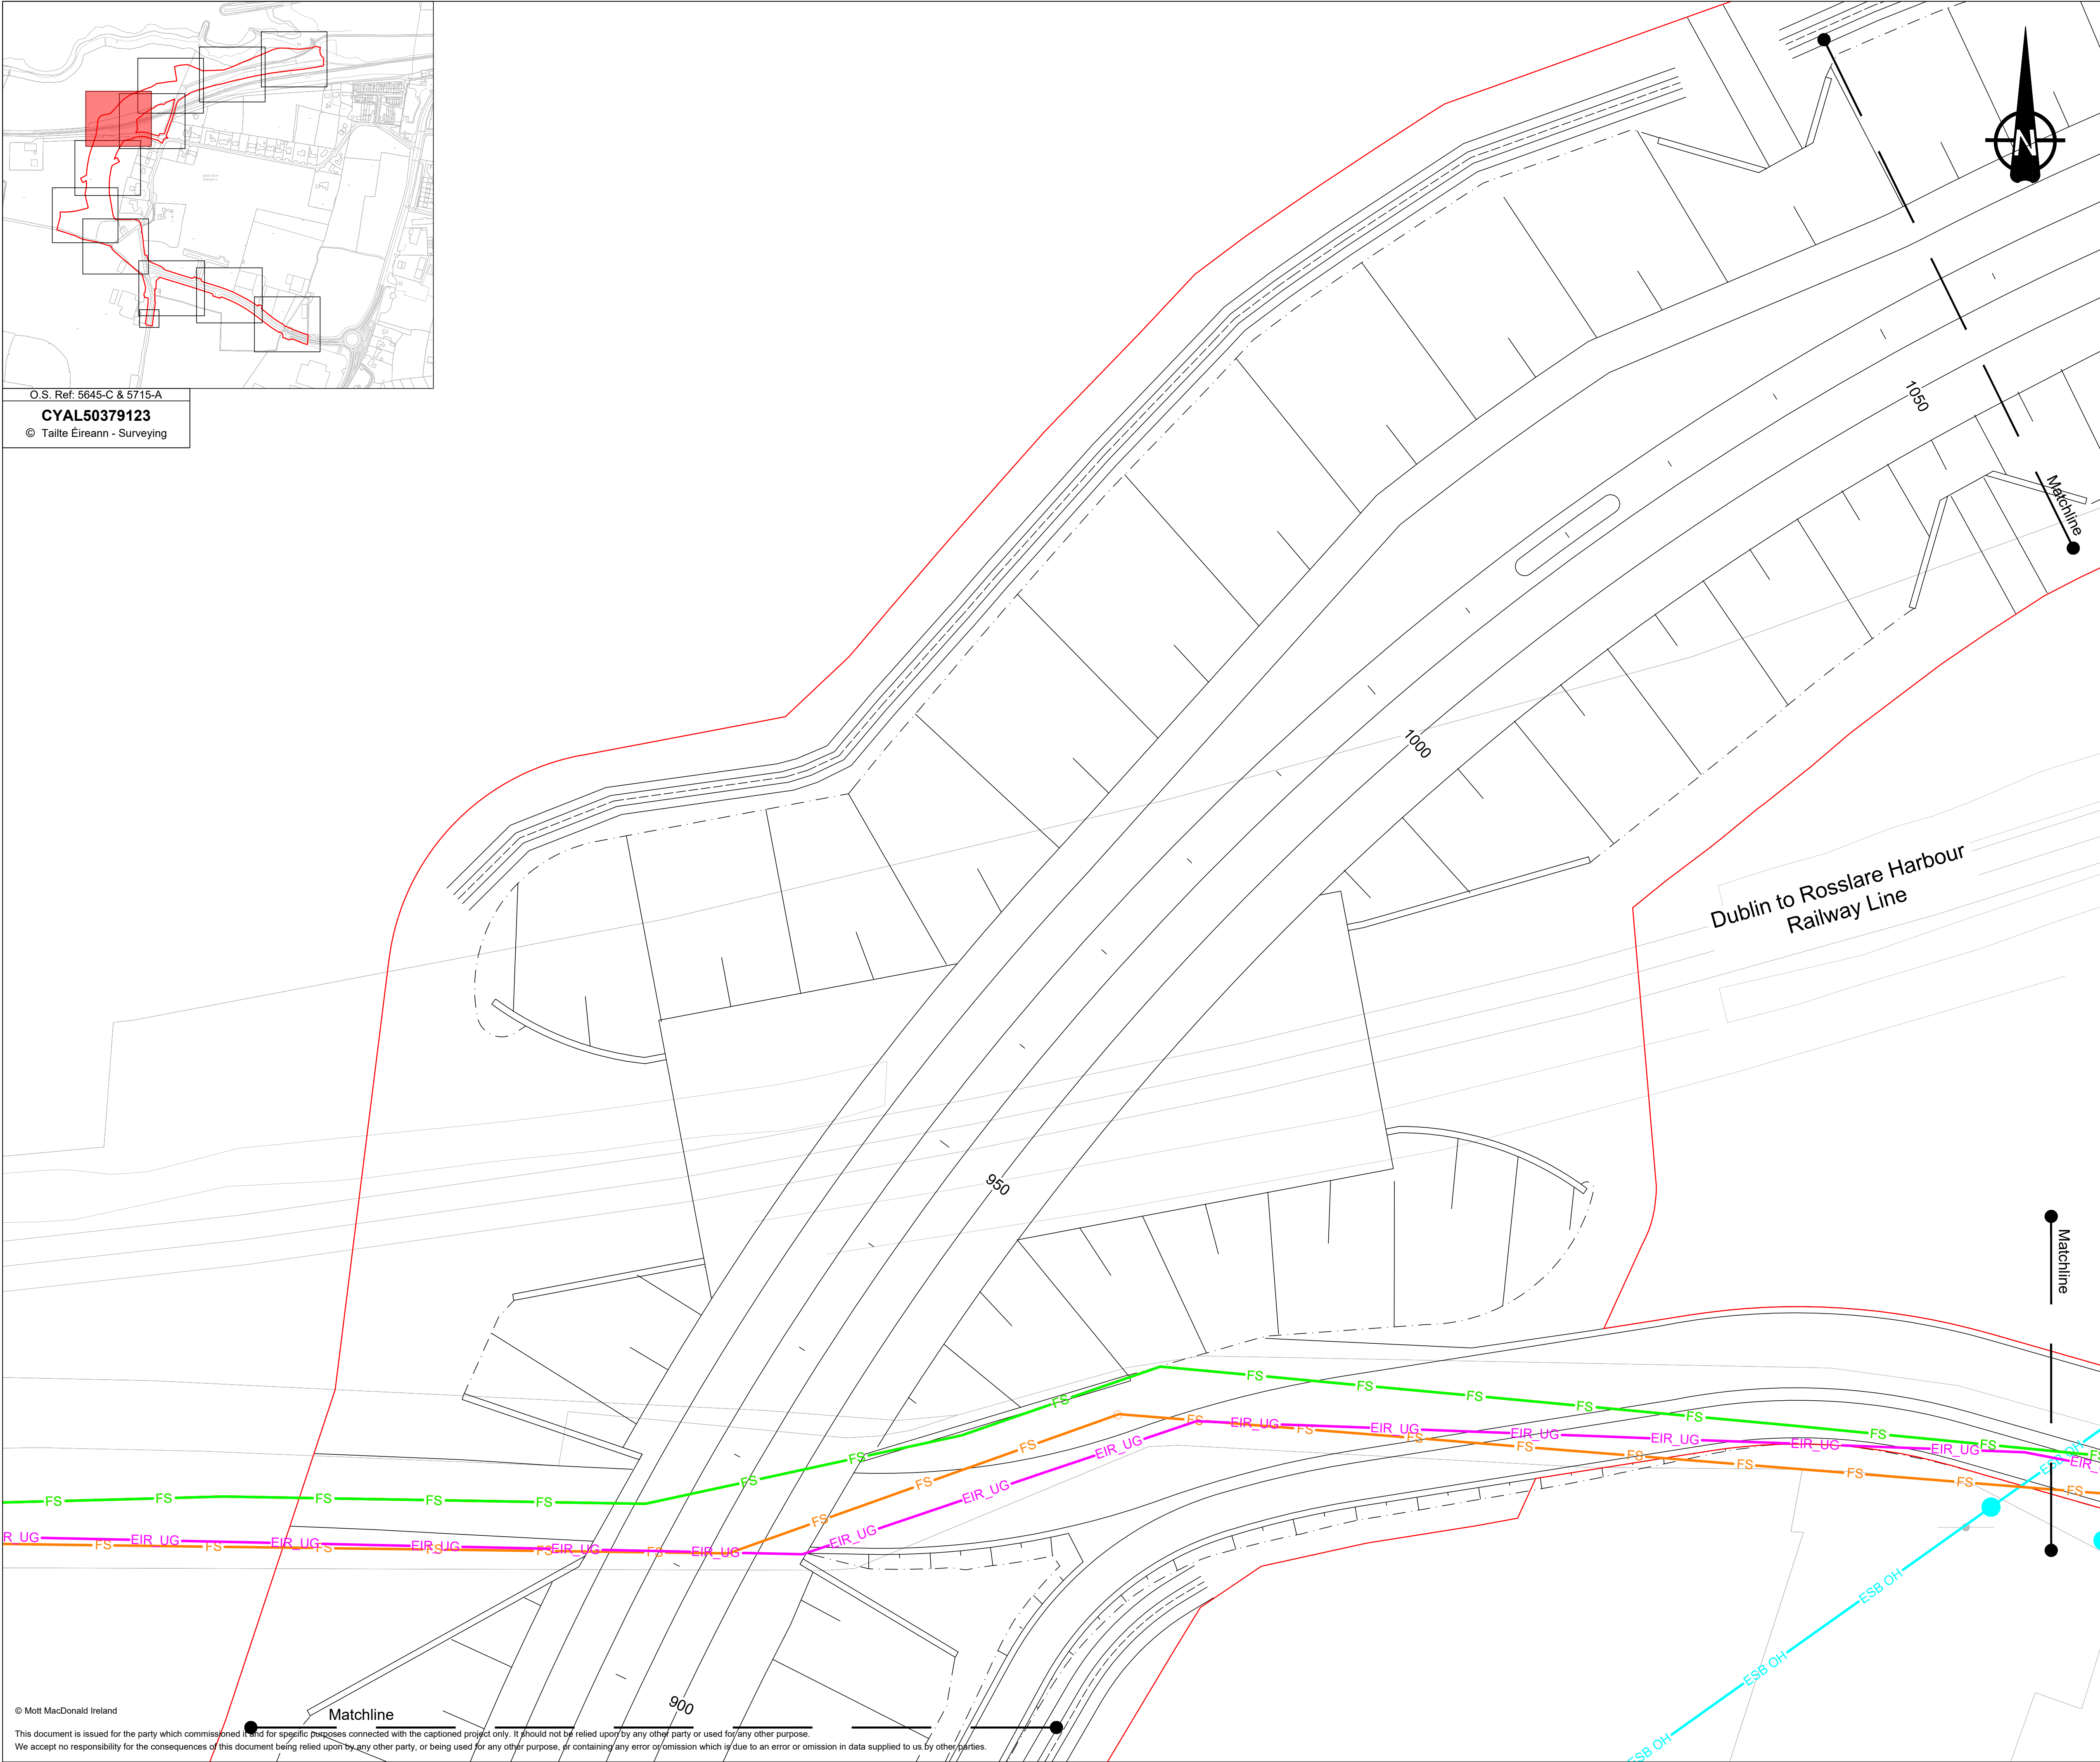

O.S. Ref: 5645-C & 5715-A
CYAL50379123
© Tailte Éireann - Surveying

Key to symbols

- Site Extent Boundary
- Existing Watermain
- Existing Foul Gravity Sewer
- Existing EIR UG Duct
- Existing EIR OH Line
- Existing ESB LV 230-400V OH/UG Line
- Existing ESB MV 10-20kV OH Line
- Existing Surface Water
- Existing Foul Rising Main
- Existing Underground ESB Ducts
- Existing EIR Chamber
- Existing EIR Pole
- Existing ESB Pole
- Existing Gravity Sewer Manhole
- Existing Watermain Infrastructure/Chamber
- Existing Surface Water Chamber

Notes

- All dimensions are metres unless otherwise shown. Use figure dimensions only. Do not scale from this drawing. All dimensions to be checked on site.
- All levels are in meters O.D. (Malin).
- This drawing is to be used for the design element identified in the titlebox. Other information shown is to be considered indicative only. The drawing is to be read in conjunction with all other relevant design drawings.
- O.S. data used for plans are printed under © Tailte Éireann - Surveying. All rights reserved. Licence Number CYAL50379123. All elevations are in metres and relate to OSI Geoid Model (OSGM15) Malin Head. All Co-ordinates are in Irish Transverse Mercator Grid (ITM) as defined by OSI active local GPS station.
- Information concerning the position of apparatus shown on this drawing is based on drawings supplied by a Topographical Survey and by utility providers, whilst every care has been taken in the preparation of this drawing, positions should be taken as approximate and are intended for general guidance only and no representation is made by Wexford County Council as to the accuracy, completeness, sufficiency or otherwise of this drawing and the position of the apparatus. The information contained herein does not purport to be comprehensive or final as the apparatus is subject to being altered and/or superceded. Recipients should not rely on this information. Any liabilities are hereby expressly disclaimed.
- This drawing is to be read in conjunction with all other relevant drawings, TII Specification for Road Works and the Works Specification.
- The Contractor is to liaise with the relevant utility providers before carrying out works.
- Information on locations of existing ducts/services and chambers was supplied by others and will have to be verified on site.

1:250 0 12.5m 25m

P03	31/03/2025	ME	Issue for Client review	JOR	BM
P02	15/11/2024	ME	Updated following Client review	JOR	JS
P01	09/08/2024	ME	Issue for Client review	JOR	JS
Rev	Date	Drawn	Description	Ch'k'd	App'd

M

M

MOTT
MACDONALD

5 Eastgate Avenue
Eastgate
Little Island
Cork
Ireland
T +353 (0) 21 4809800
E +353 (0) 21 4809801
W www.mottmac.com

Client

Comhairle Contae
Loch Garman
Wexford
County Council


Wexford County Council
Carricklawn
Wexford
Y35 WY93

Title

**N25 Rosslare Europort Access Road
Existing Utilities
Layout**

Sheet 7 of 11

Designed	C.Hourihane	CH	Eng check	J. O'Riordan	JOR
Drawn	M.Ebert	ME	Coordination	J. O'Riordan	JOR
Dwg check	A.O'Connell	AOC	Approved	B.Moynihan	BM
Scale at A1	1:250	Status	PRE	Rev	P03
				Security	STD
Drawing Number 229100548-MMD-3100-RE-DR-C-2007					

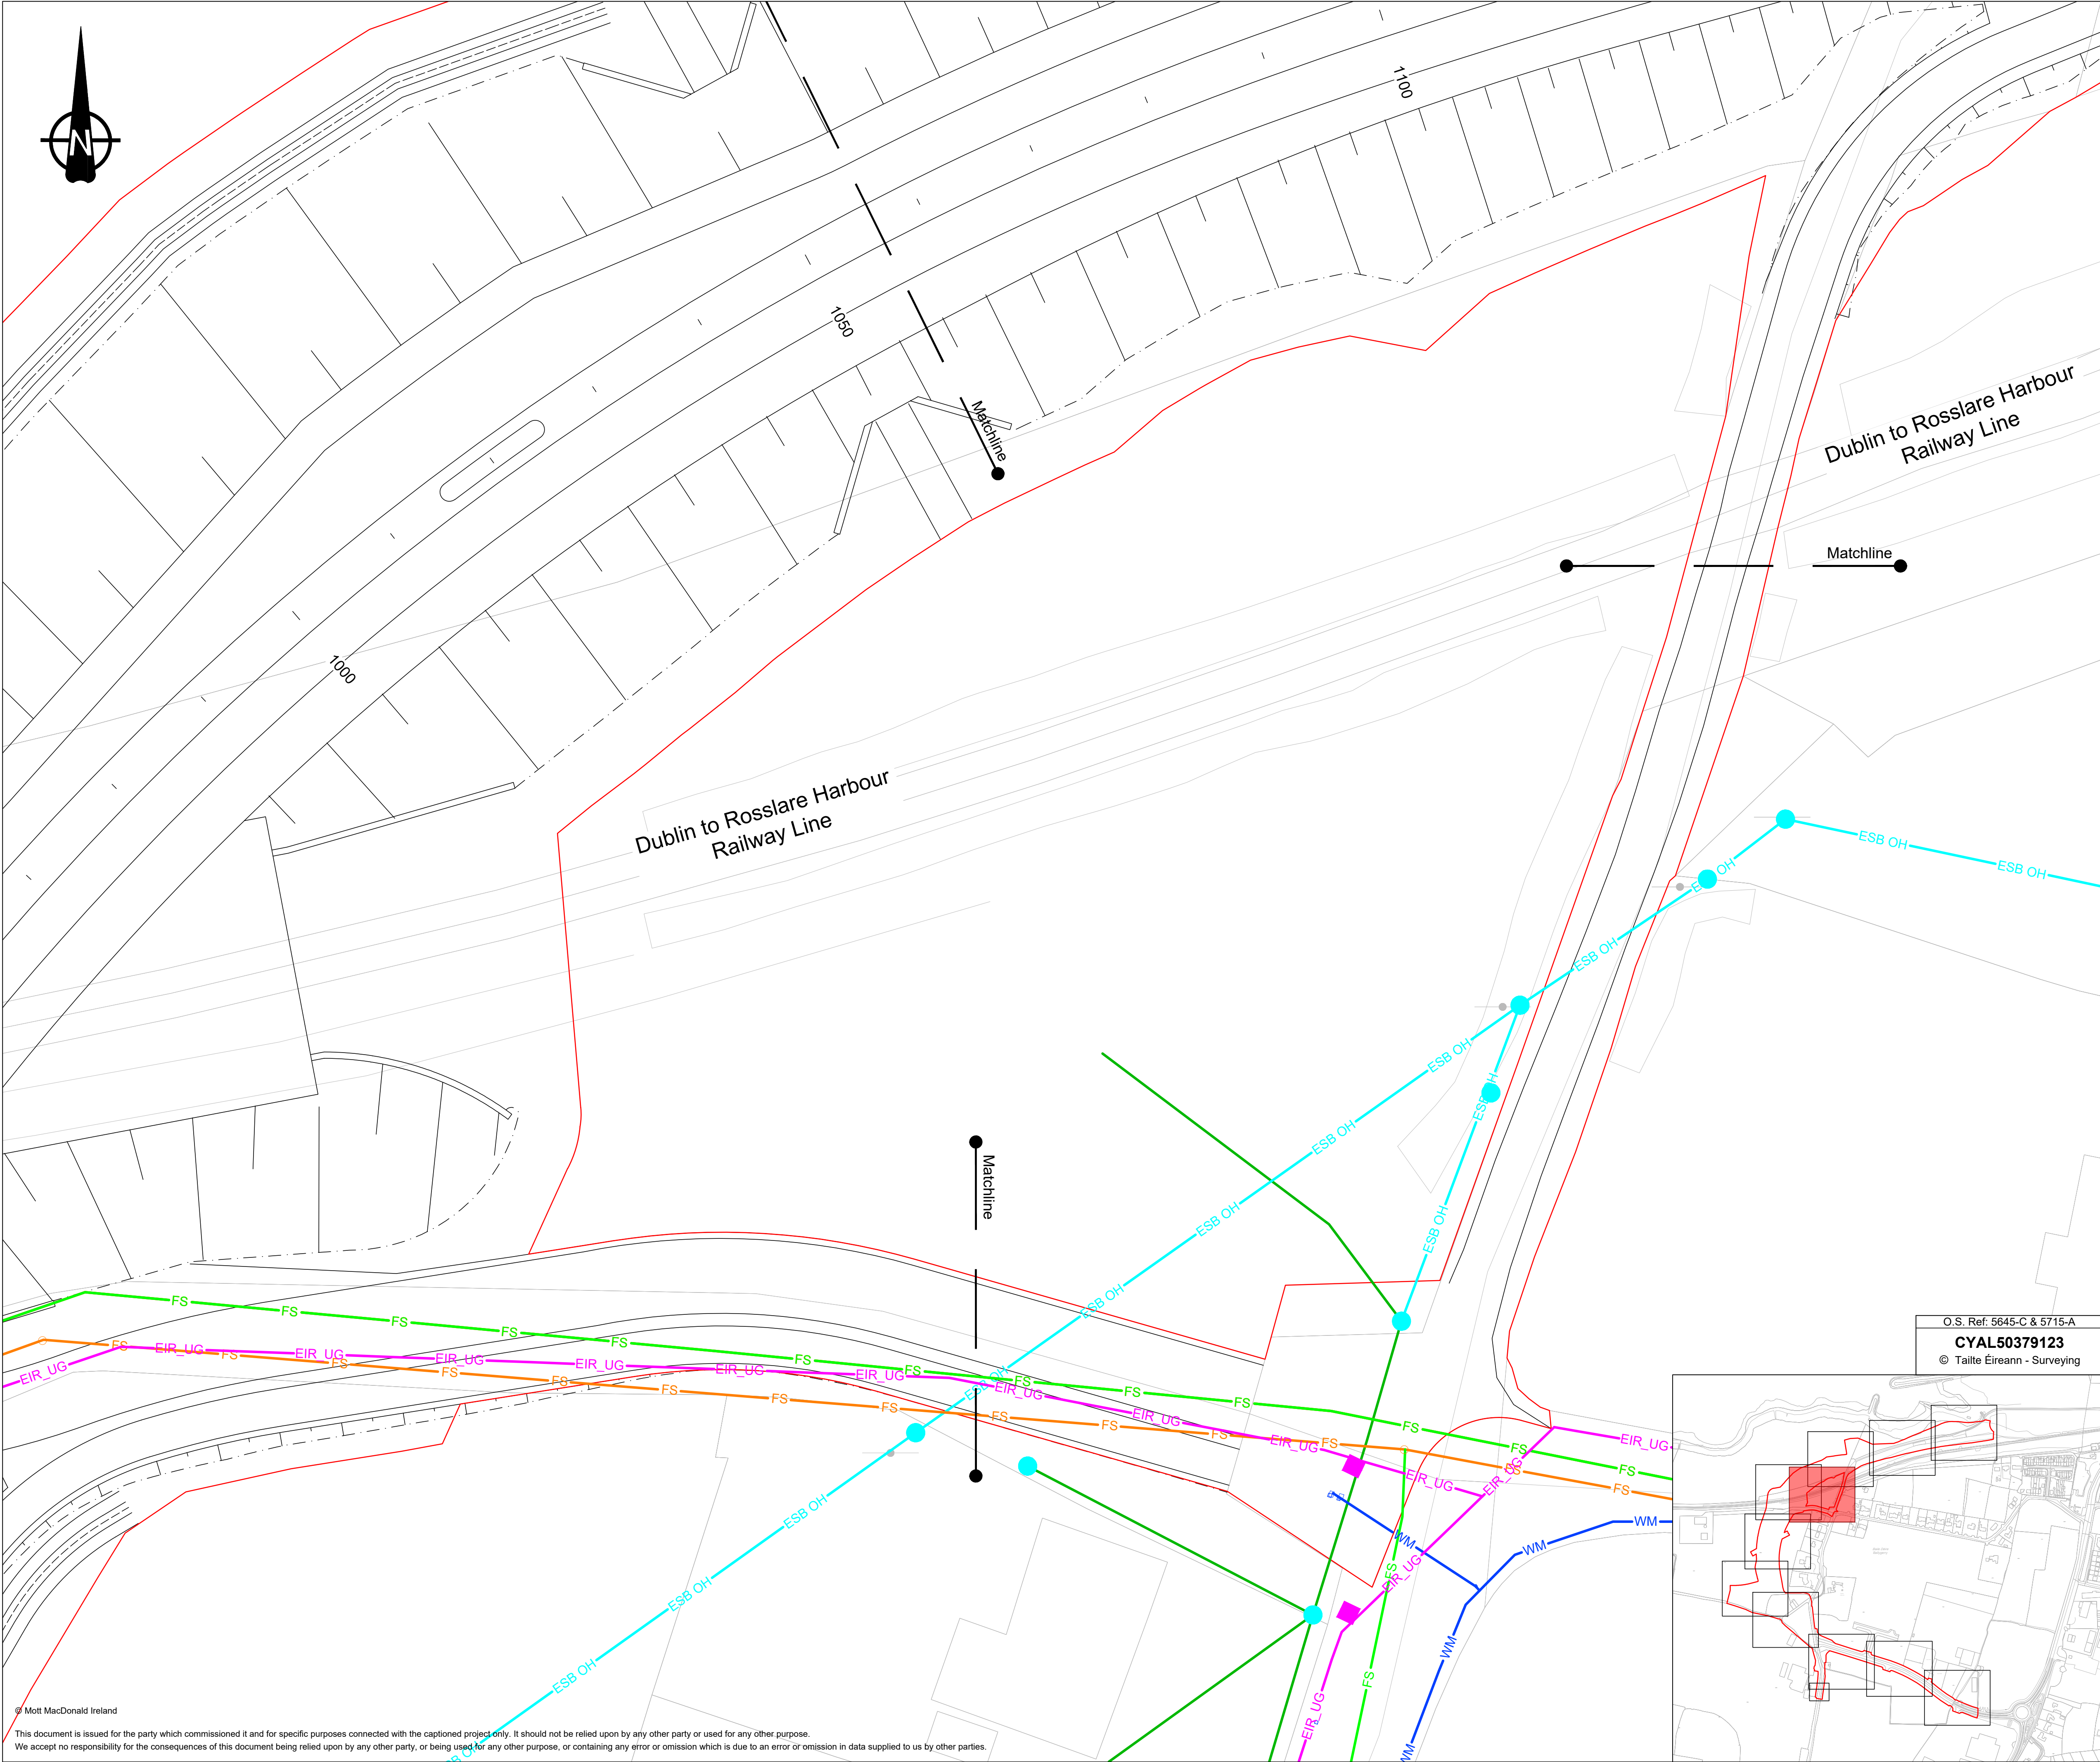

Key to symbols

- Site Extent Boundary
- WM Existing Watermain
- FS Existing Foul Gravity Sewer
- EIR_UG Existing EIR UG Duct
- EIR_OH Existing EIR OH Line
- ESB_OH Existing ESB LV 230-400V OH/UG Line
- EX_SW Existing ESB MV 10-20kV OH Line
- EX_SW Existing Surface Water
- FS Existing Foul Rising Main
- Existing Underground ESB Ducts
- Existing EIR Chamber
- Existing EIR Pole
- Existing ESB Pole
- Existing Gravity Sewer Manhole
- Existing Watermain Infrastructure/Chamber
- Existing Surface Water Chamber

Notes

- All dimensions are metres unless otherwise shown. Use figure dimensions only. Do not scale from this drawing. All dimensions to be checked on site.
- All levels are in meters O.D. (Malin).
- This drawing is to be used for the design element identified in the titlebox. Other information shown is to be considered indicative only. The drawing is to be read in conjunction with all other relevant design drawings.
- O.S. data used for plans are printed under © Tailte Éireann - Surveying. All rights reserved. Licence Number CYAL50379123. All elevations are in metres and relate to OSI Geoid Model (OSGM15) Malin Head. All Co-ordinates are in Irish Transverse Mercator Grid (ITM) as defined by OSI active local GPS station.
- Information concerning the position of apparatus shown on this drawing is based on drawings supplied by a Topographical Survey and by utility providers, whilst every care has been taken in the preparation of this drawing, positions should be taken as approximate and are intended for general guidance only and no representation is made by Wexford County Council as to the accuracy, completeness, sufficiency or otherwise of this drawing and the position of the apparatus. The information contained herein does not purport to be comprehensive or final as the apparatus is subject to being altered and/or superceded. Recipients should not rely on this information. Any liabilities are hereby expressly disclaimed.
- This drawing is to be read in conjunction with all other relevant drawings, TII Specification for Road Works and the Works Specification.
- The Contractor is to liaise with the relevant utility providers before carrying out works.
- Information on locations of existing ducts/services and chambers was supplied by others and will have to be verified on site.

P03	31/03/2025	ME	Issue for Client review	JOR	BM
P02	15/11/2024	ME	Updated following Client review	JOR	JS
P01	09/08/2024	ME	Issue for Client review	JOR	JS
Rev	Date	Drawn	Description	Ch'kd	App'd

O.S. Ref: 5645-C & 5715-A

CYAL50379123

© Tailte Éireann - Surveying

5 Eastgate Avenue
Eastgate
Little Island
Cork
Ireland
T +353 (0) 21 4809800
E +353 (0) 21 4809801
W www.mottmac.com

Client

Comhairle Contae Loch Garman
Wexford County Council

Wexford County Council
Carricklawn
Wexford
Y35 WY93

Title



**N25 Rosslare Europort Access Road
Existing Utilities
Layout**

Sheet 8 of 11


Designed	C.Hourihane	CH	Eng check	J. O'Riordan	JOR
Drawn	M.Ebert	ME	Coordination	J. O'Riordan	JOR
Dwg check	A.O'Connell	AOC	Approved	B.Moynihan	BM
Scale at A1	1:250	Status	PRE	Rev	P03
				Security	STD

Drawing Number

229100548-MMD-3100-RE-DR-C-2008

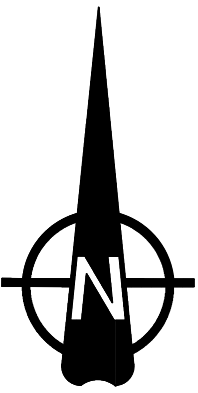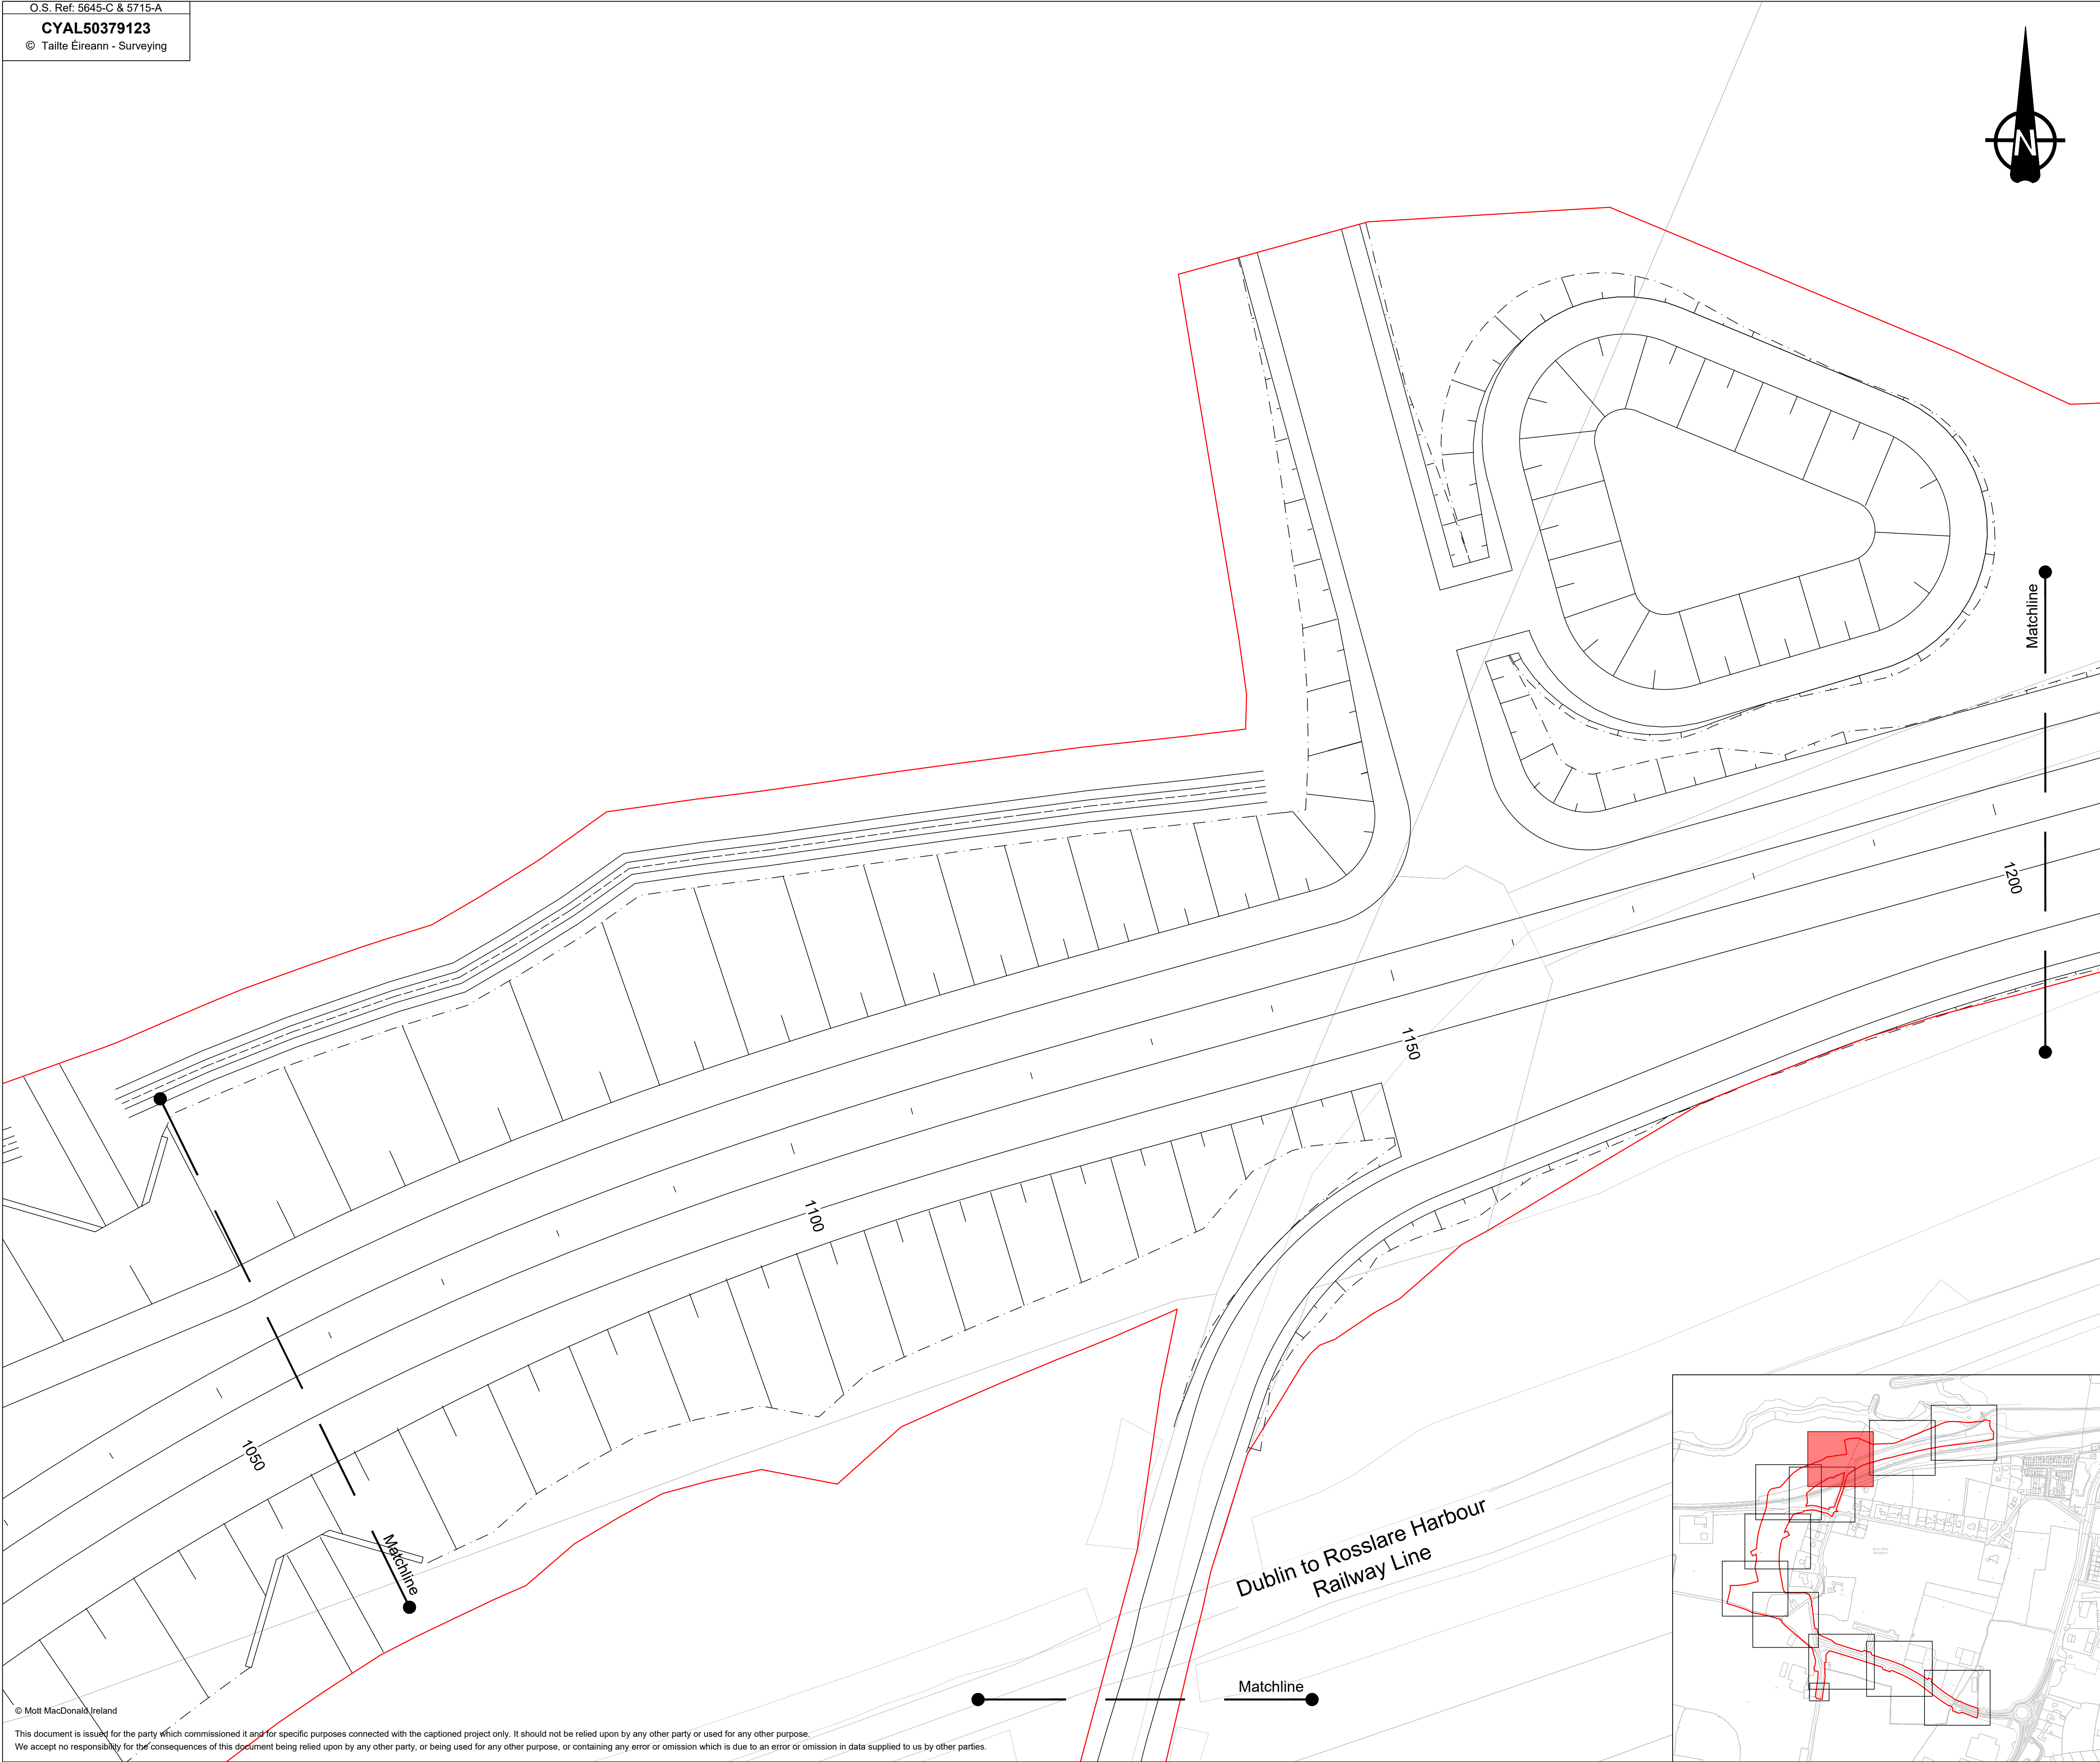

Key to symbols	
	Site Extent Boundary
	Existing Watermain
	Existing Foul Gravity Sewer
	Existing EIR UG Duct
	Existing EIR OH Line
	Existing ESB LV 230-400V OH/UG Line
	Existing ESB MV 10-20kV OH Line
	Existing Surface Water
	Existing Foul Rising Main
	Existing Underground ESB Ducts
	Existing EIR Chamber
	Existing EIR Pole
	Existing ESB Pole
	Existing Gravity Sewer Manhole
	Existing Watermain Infrastructure/Chamber
	Existing Surface Water Chamber

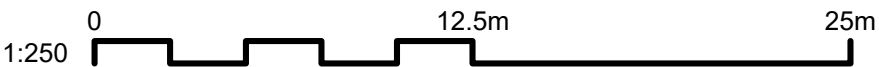

- Notes
- All dimensions are metres unless otherwise shown. Use figure dimensions only. Do not scale from this drawing. All dimensions to be checked on site.
 - All levels are in meters O.D. (Malin).
 - This drawing is to be used for the design element identified in the titlebox. Other information shown is to be considered indicative only. The drawing is to be read in conjunction with all other relevant design drawings.
 - O.S. data used for plans are printed under © Tailte Éireann - Surveying. All rights reserved. Licence Number CYAL50379123. All elevations are in metres and relate to OSI Geoid Model (OSGM15) Malin Head. All Co-ordinates are in Irish Transverse Mercator Grid (ITM) as defined by OSI active local GPS station.
 - Information concerning the position of apparatus shown on this drawing is based on drawings supplied by a Topographical Survey and by utility providers, whilst every care has been taken in the preparation of this drawing, positions should be taken as approximate and are intended for general guidance only and no representation is made by Wexford County Council as to the accuracy, completeness, sufficiency or otherwise of this drawing and the position of the apparatus. The information contained herein does not purport to be comprehensive or final as the apparatus is subject to being altered and/or superceded. Recipients should not rely on this information. Any liabilities are hereby expressly disclaimed.
 - This drawing is to be read in conjunction with all other relevant drawings, TII Specification for Road Works and the Works Specification.
 - The Contractor is to liaise with the relevant utility providers before carrying out works.
 - Information on locations of existing ducts/services and chambers was supplied by others and will have to be verified on site.

P03	31/03/2025	ME	Issue for Client review	JOR	BM
P02	15/11/2024	ME	Updated following Client review	JOR	JS
P01	09/08/2024	ME	Issue for Client review	JOR	JS
Rev	Date	Drawn	Description	Ch'k'd	App'd

**MOTT
MACDONALD**

5 Eastgate Avenue
Eastgate
Little Island
Cork
Ireland
T +353 (0) 21 4809800
E +353 (0) 21 4809801
W www.mottmac.com

Client	Comhairle Contae Loch Garman Wexford County Council	Wexford County Council Carricklawn Wexford Y35 WY93
--------	--	--


Title
**N25 Rosslare Europort Access Road
Existing Utilities
Layout**


Sheet 9 of 11

Designed	C.Hourihane	CH	Eng check	J. O'Riordan	JOR
Drawn	M.Ebert	ME	Coordination	J. O'Riordan	JOR
Dwg check	A.O'Connell	AOC	Approved	B.Moynihan	BM


Scale at A1	Status	Rev	Security
1:250	PRE	P03	STD

Drawing Number
229100548-MMD-3100-RE-DR-C-2009

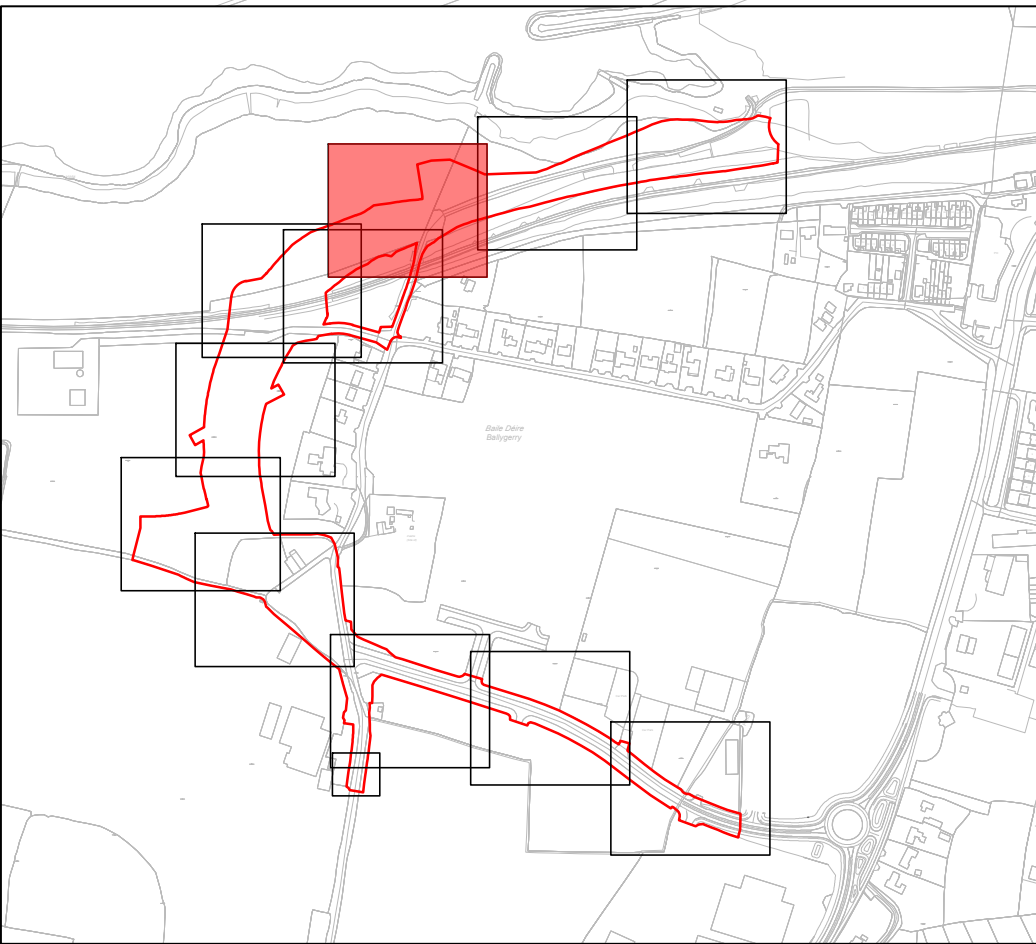

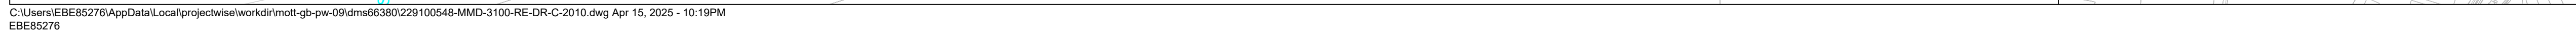

 Existing EIR Chamber
 Existing EIR Pole
 Existing ESB Pole
 Existing Gravity Sewer Manhole
 Existing Watermain Infrastructure/Chamber
 Existing Surface Water Chamber

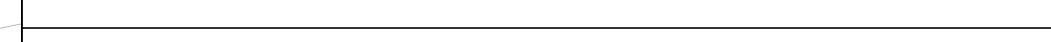

1. All dimensions are metres unless otherwise shown. Use figure dimensions only. Do not scale from this drawing. All dimensions to be checked on site.
2. All levels are in metres O.D. (Malin).
3. This drawing is to be used for the design element identified in the titlebox. Other information shown is to be considered indicative only. The drawing is to be read in conjunction with all other relevant design drawings.
4. O.S. data used for plans are printed under © Taille Éireann - Surveying. All rights reserved. Licence Number CYAL50379123. All elevations are in metres and relate to OSI Geoid Model (OSGM15) Malin Head. All Co-ordinates are in Irish Transverse Mercator Grid (ITM) as defined by OSI active local GPS station.
5. Information concerning the position of apparatus shown on this drawing is based on drawings supplied by a Topographical Survey and by utility providers, whilst no assurance has been taken in the preparation of this drawing, positions should be taken as approximate and are intended for general guidance only and no representation is made by Wexford County Council as to the accuracy, completeness, sufficiency or otherwise of this drawing and the position of the apparatus. The information contained herein does not purport to be comprehensive or final as the apparatus is subject to being altered and/or superseded. Recipients should not rely on this information. Any liabilities are hereby expressly disclaimed
6. This drawing is to be read in conjunction with all other relevant drawings, TII Specification for Road Works and the Works Specification.
7. The Contractor is to liaise with the relevant utility providers before carrying out works.
8. Information on locations of existing ducts/superpaves and chambers was supplied by others and will have to be verified on site.


M M
**MOTT
MACDONALD**

5 Eastgate Avenue
Eastgate
Little Island
Cork
Ireland
T +353 (0) 21 4809800
E +353 (0) 21 4809801
W www.mottmac.com

Title	N25 Rosslare Europort Access Road Existing Utilities Layout
-------	---

Designed	C.Hourihane	CH	Eng check	J. O'Riordan	JOR
Drawn	M.Ebert	ME	Coordination	J. O'Riordan	JOR
Dwg check	A.O'Connell	AOC	Approved	B.Moynihan	BM
Scale at A1 1:250	Status PRE		Rev P03	Security STD	

Drawing Number
229100548-MMD-3100-RE-DR-C-2010

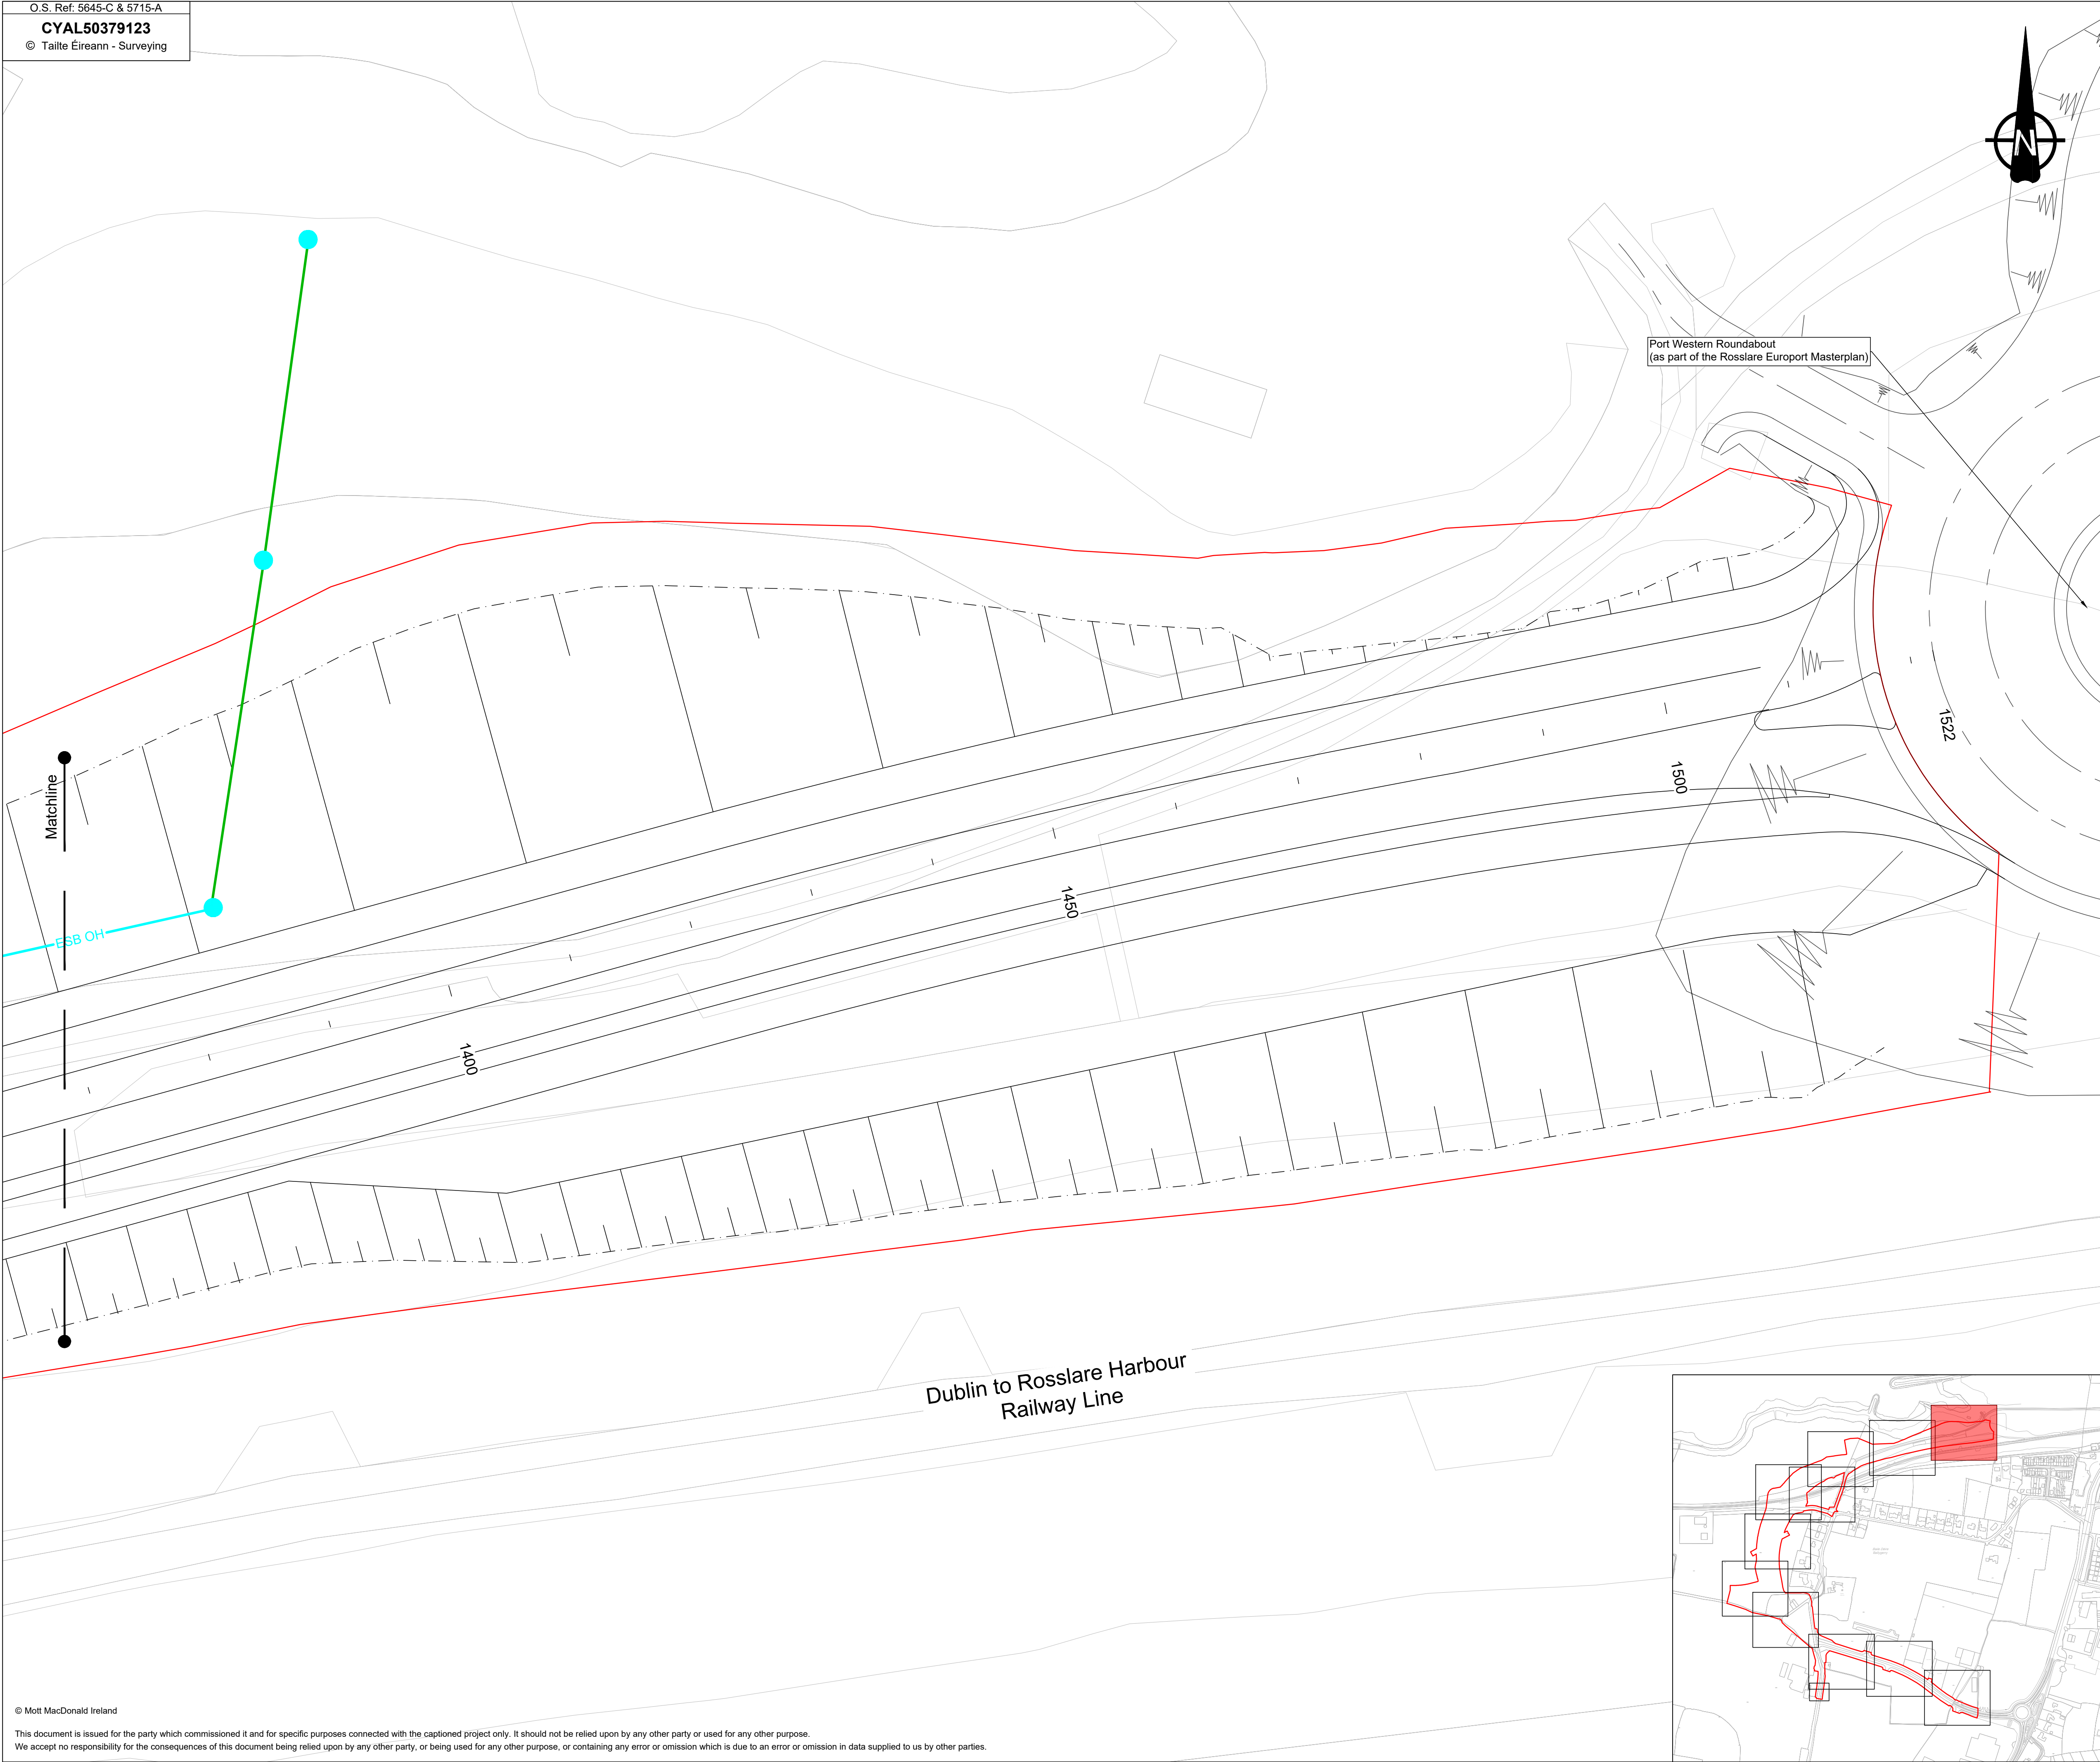

Key to symbols

- Site Extent Boundary
- Existing Watermain
- Existing Foul Gravity Sewer
- Existing EIR UG Duct
- Existing EIR OH Line
- Existing ESB LV 230-400V OH/UG Line
- Existing ESB MV 10-20kV OH Line
- Existing Surface Water
- Existing Foul Rising Main
- Existing Underground ESB Ducts
- Existing EIR Chamber
- Existing EIR Pole
- Existing ESB Pole
- Existing Gravity Sewer Manhole
- Existing Watermain Infrastructure/Chamber
- Existing Surface Water Chamber

Notes

- All dimensions are metres unless otherwise shown. Use figure dimensions only. Do not scale from this drawing. All dimensions to be checked on site.
- All levels are in meters O.D. (Malin).
- This drawing is to be used for the design element identified in the titlebox. Other information shown is to be considered indicative only. The drawing is to be read in conjunction with all other relevant design drawings.
- O.S. data used for plans are printed under © Tailte Éireann - Surveying. All rights reserved. Licence Number CYAL50379123. All elevations are in metres and relate to OSI Geoid Model (OSGM15) Malin Head. All Co-ordinates are in Irish Transverse Mercator Grid (ITM) as defined by OSI active local GPS station.
- Information concerning the position of apparatus shown on this drawing is based on drawings supplied by a Topographical Survey and by utility providers, whilst every care has been taken in the preparation of this drawing, positions should be taken as approximate and are intended for general guidance only and no representation is made by Wexford County Council as to the accuracy, completeness, sufficiency or otherwise of this drawing and the position of the apparatus. The information contained herein does not purport to be comprehensive or final as the apparatus is subject to being altered and/or superceded. Recipients should not rely on this information. Any liabilities are hereby expressly disclaimed.
- This drawing is to be read in conjunction with all other relevant drawings, TII Specification for Road Works and the Works Specification.
- The Contractor is to liaise with the relevant utility providers before carrying out works.
- Information on locations of existing ducts/services and chambers was supplied by others and will have to be verified on site.

Rev	Date	Drawn	Description	Ch'k'd	App'd
P03	31/03/2025	ME	Issue for Client review	JOR	BM
P02	15/11/2024	ME	Updated following Client review	JOR	JS
P01	09/08/2024	ME	Issue for Client review	JOR	JS

MOTT MACDONALD

5 Eastgate Avenue
Eastgate
Little Island
Cork
Ireland
T +353 (0) 21 4809800
E +353 (0) 21 4809801
W www.mottmac.com

Client

Comhairle Contae Loch Garman Wexford County Council

Wexford County Council
Carricklawn
Wexford
Y35 WY93

Title

**N25 Rosslare Europort Access Road
Existing Utilities
Layout**

Sheet 11 of 11

Designed	C.Hourihane	CH	Eng check	J. O'Riordan	JOR
Drawn	M.Ebert	ME	Coordination	J. O'Riordan	JOR
Dwg check	A.O'Connell	AOC	Approved	B.Moynihan	BM
Scale at A1	1:250	Status	PRE	Rev	P03
				Security	STD
Drawing Number					
229100548-MMD-3100-RE-DR-C-2011					