


NOTES:
 Figured dimensions only to be taken from this drawing. All dimensions to be checked on site. Department to be informed immediately of any discrepancies before work proceeds.

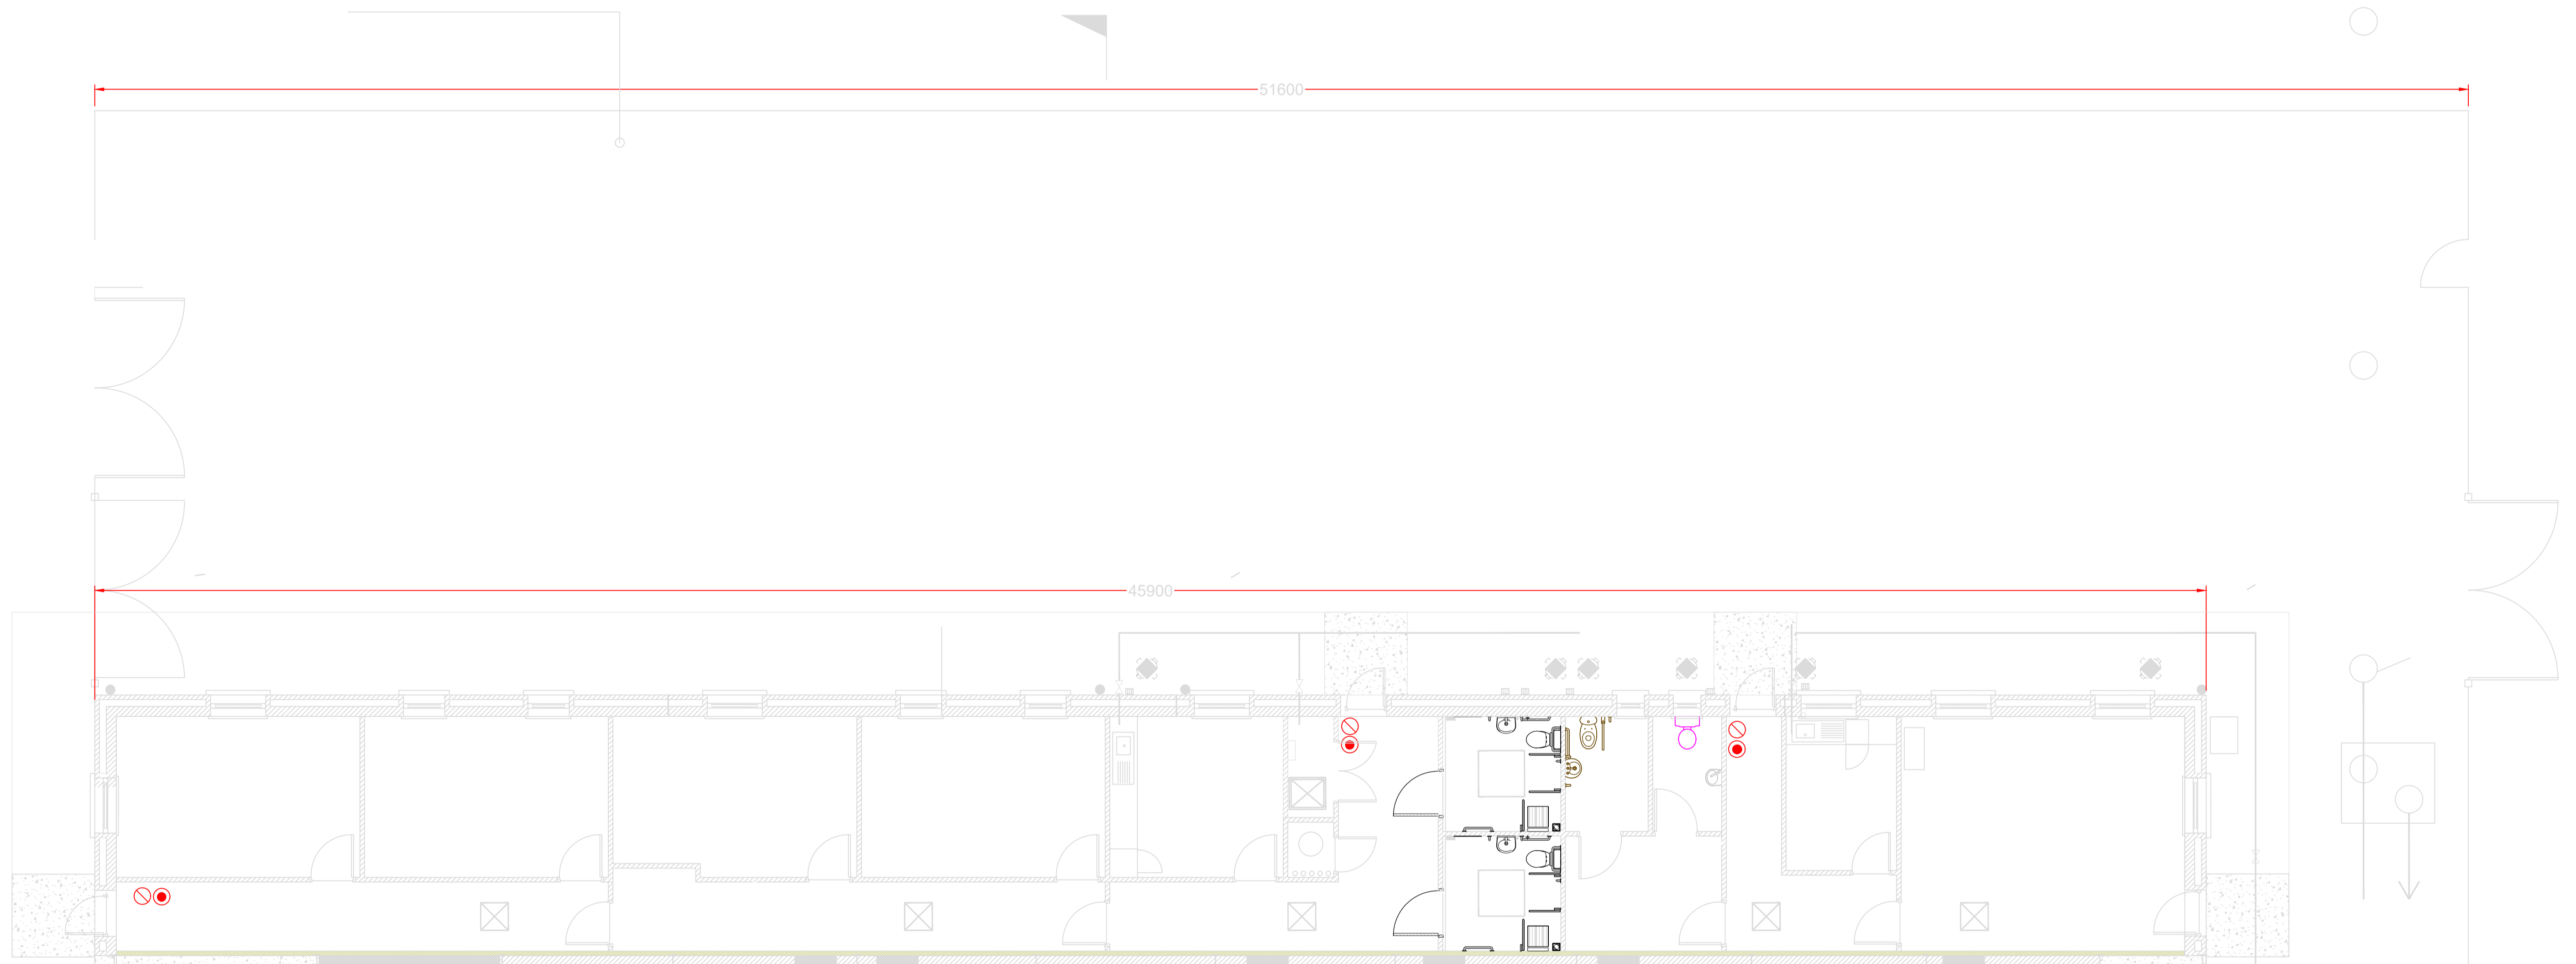

LEGEND

Fire Extinguisher Types:

- ⊗ CO₂ _____ 2.5kg
- Water _____ 6 Litre

Note:
 Provide Wall Mounted Brackets and Signage for All Extinguishers

REV	DESCRIPTION	BY	DATE
job title			
NEW BFW OFFICES AT GORMANSTON CAMP Co. MEATH			
drg.title			
PROPOSED SERVICES FIRE FIGHTING LAYOUT			
scale			
1:75			
drawn	checked	date	
DDD	C.Carey	May.2026	
			
Infrastructure & Utilities, 2 Engr. Group, Cathal Brugha Bks., Dublin 6.			
drg.no.		rev	
PDE-B14-85-303			