


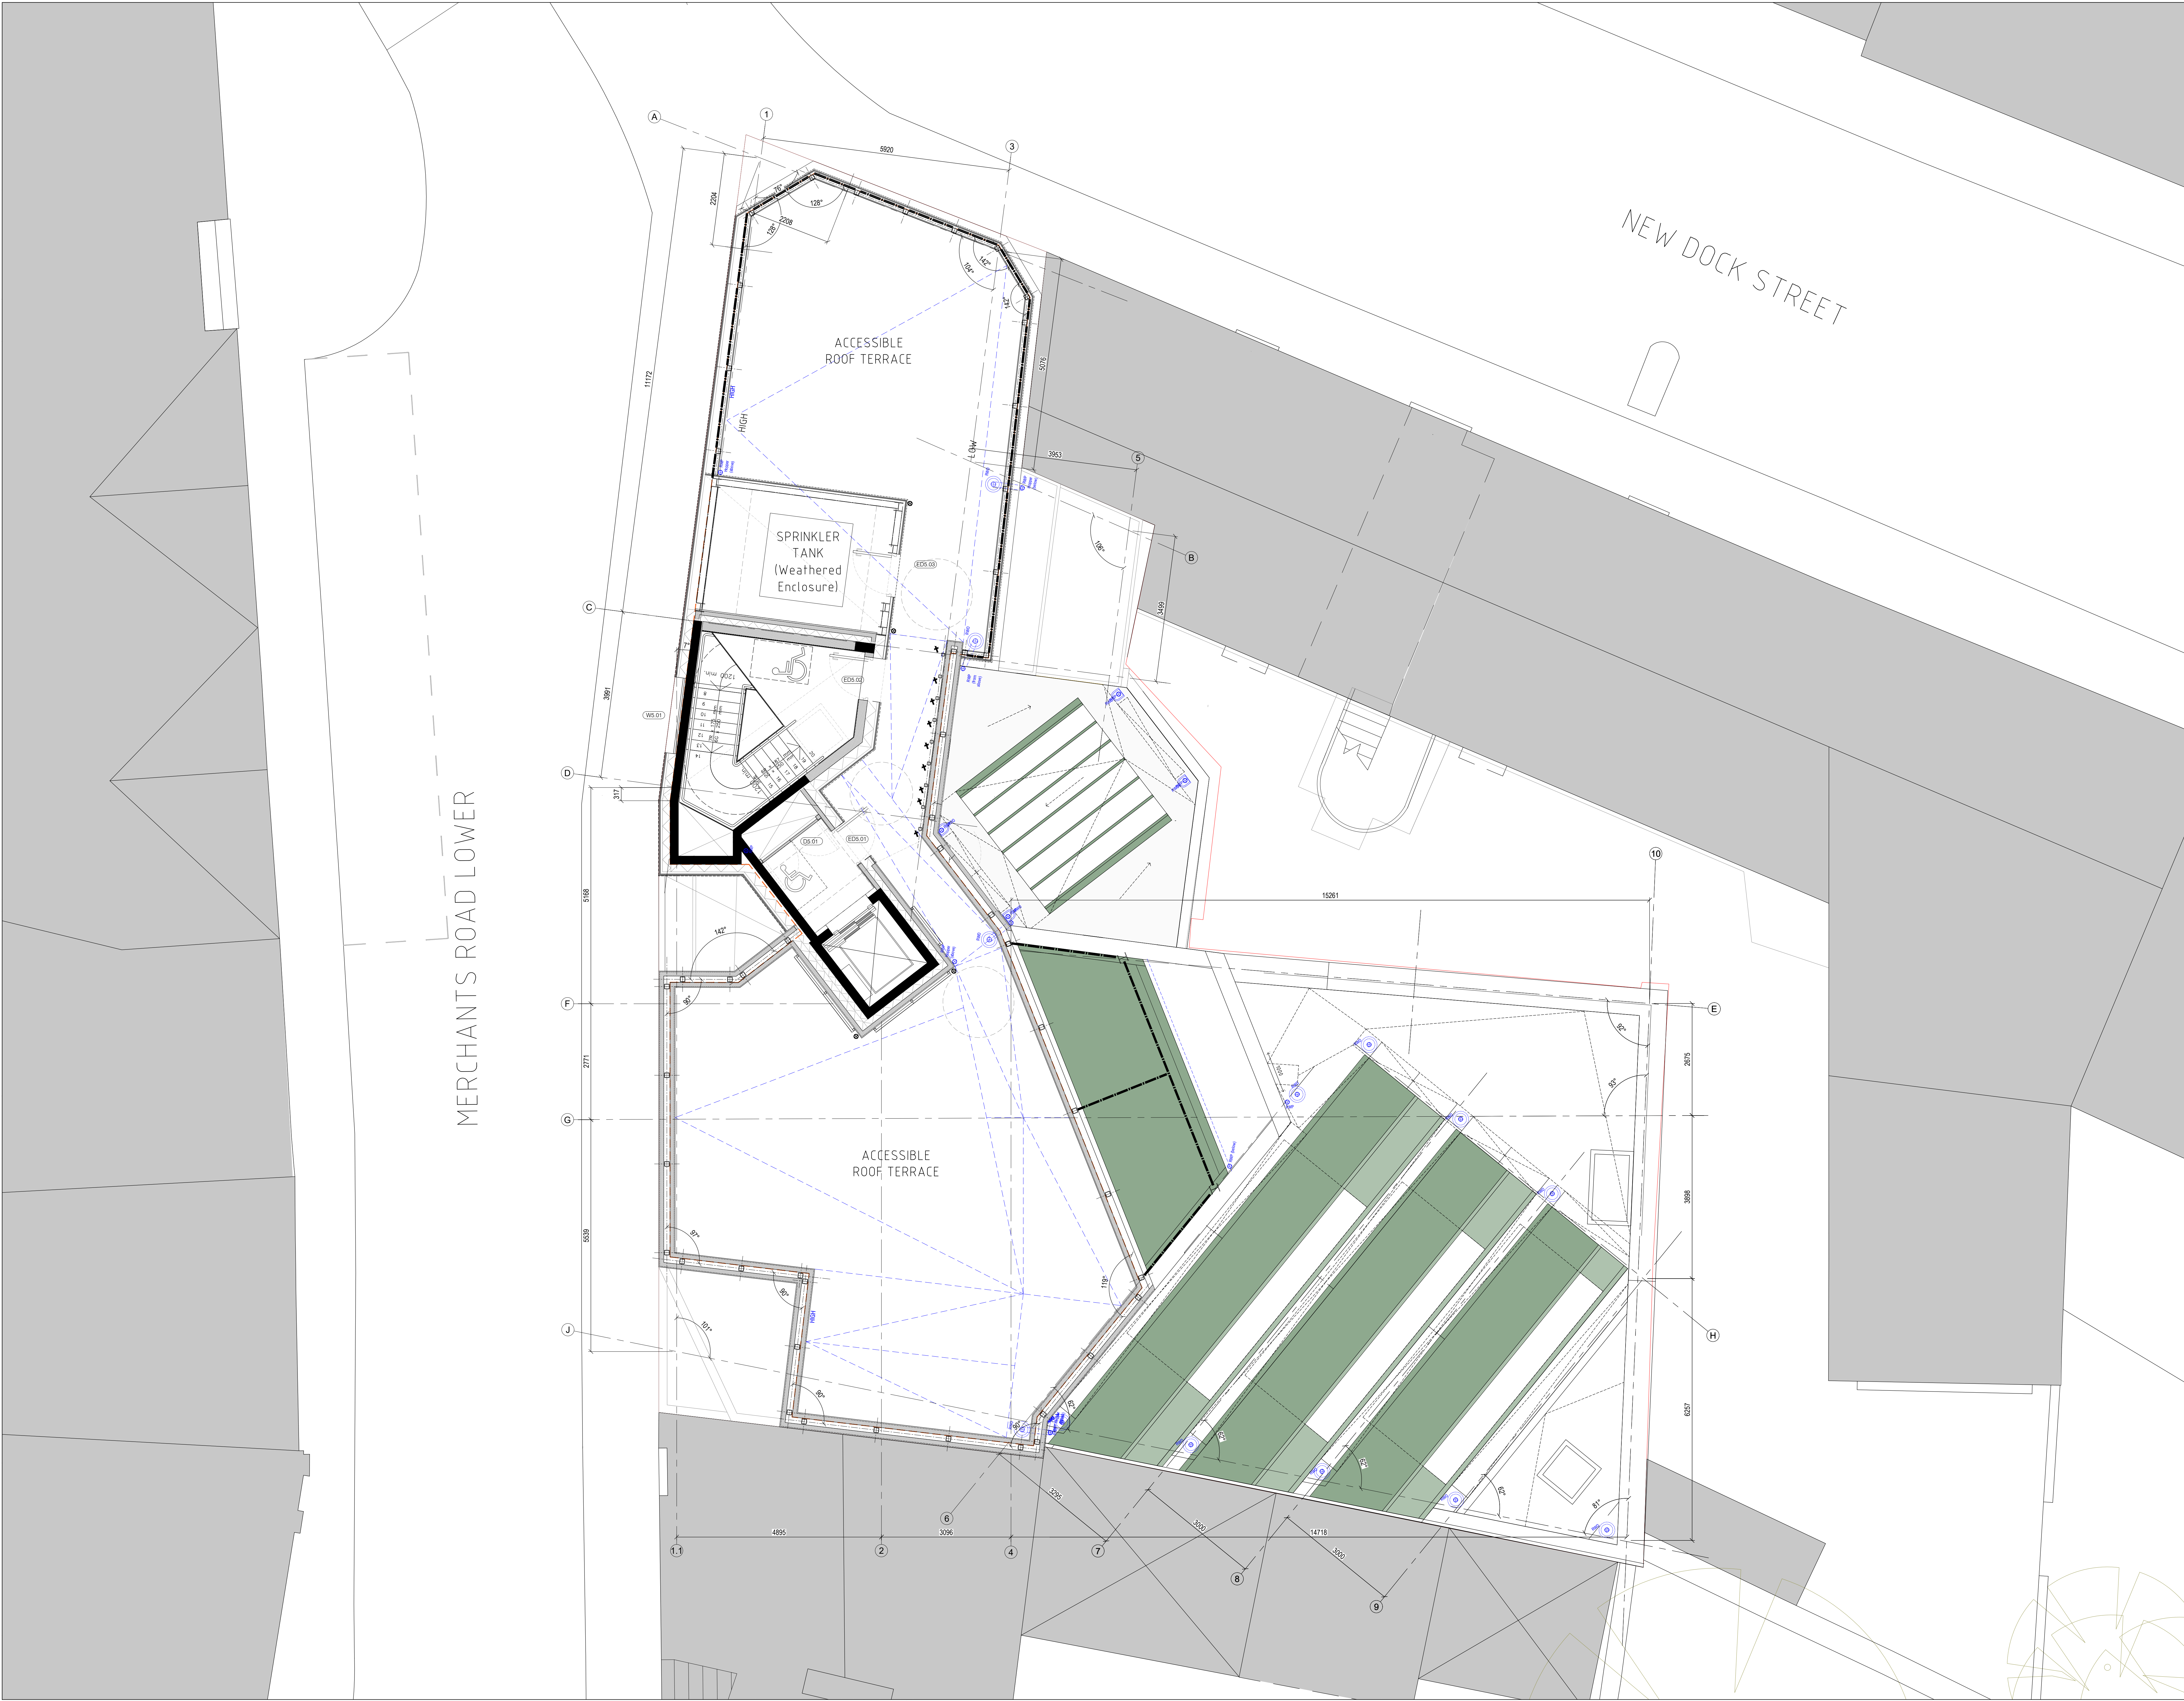

LOCATION KEY

ANNOTATION KEY

SLAB EDGE

NOTES

Do not scale from this drawing. Use figured dimensions only. Figured dimensions are in millimetres. All levels are in millimetres Above Ordnance Datum (AOD). All dimensions and levels shall be verified on site before proceeding with works. Areas shown are indicative only to be verified through further design development. Detailed site survey to be carried out to verify positions and level relationships with site features and ordnance survey. Boundaries and existing elevations are indicative only and are to be verified by others. This drawing is to be read in conjunction with other documentation from the architect and design team. The architect must be notified of any discrepancies.

PRETENDER ISSUE ONLY. NOT FOR CONSTRUCTION.

DRAFT



PROJECT

17-20 Merchants Road Lower, Galway

CLIENT

Galway City Council

REV	ISSUE-REVISION	DATE	BY
PT01	SKETCH ISSUE FOR DESIGN TEAM COORDINATION	29.10.24	SC
PT02	SKETCH ISSUE FOR DESIGN TEAM COORDINATION	20.02.25	SC
PT03	DRAFT PRE-TENDER ISSUE	23.05.25	SC
PT04	PRE-TENDER ISSUE	20.11.25	RK
PT05	PRE-TENDER ISSUE	26.05.26	RK

HALL McKNIGHT

B1111 PORTVIEW
310 NEWTOWNARDS RD
BELFAST
BT4 1HE

T: +44 (0) 28 90 449400
W: www.hallmcknight.com
E: info@hallmcknight.com

TITLE	Proposed Roof Terrace Level	DATE	26.05.26
DGN NO	2807_00_00_045	DRAWN BY	SC
SCALE	1:50 @ A0	CHECKED BY	IM
REV	PT05		