



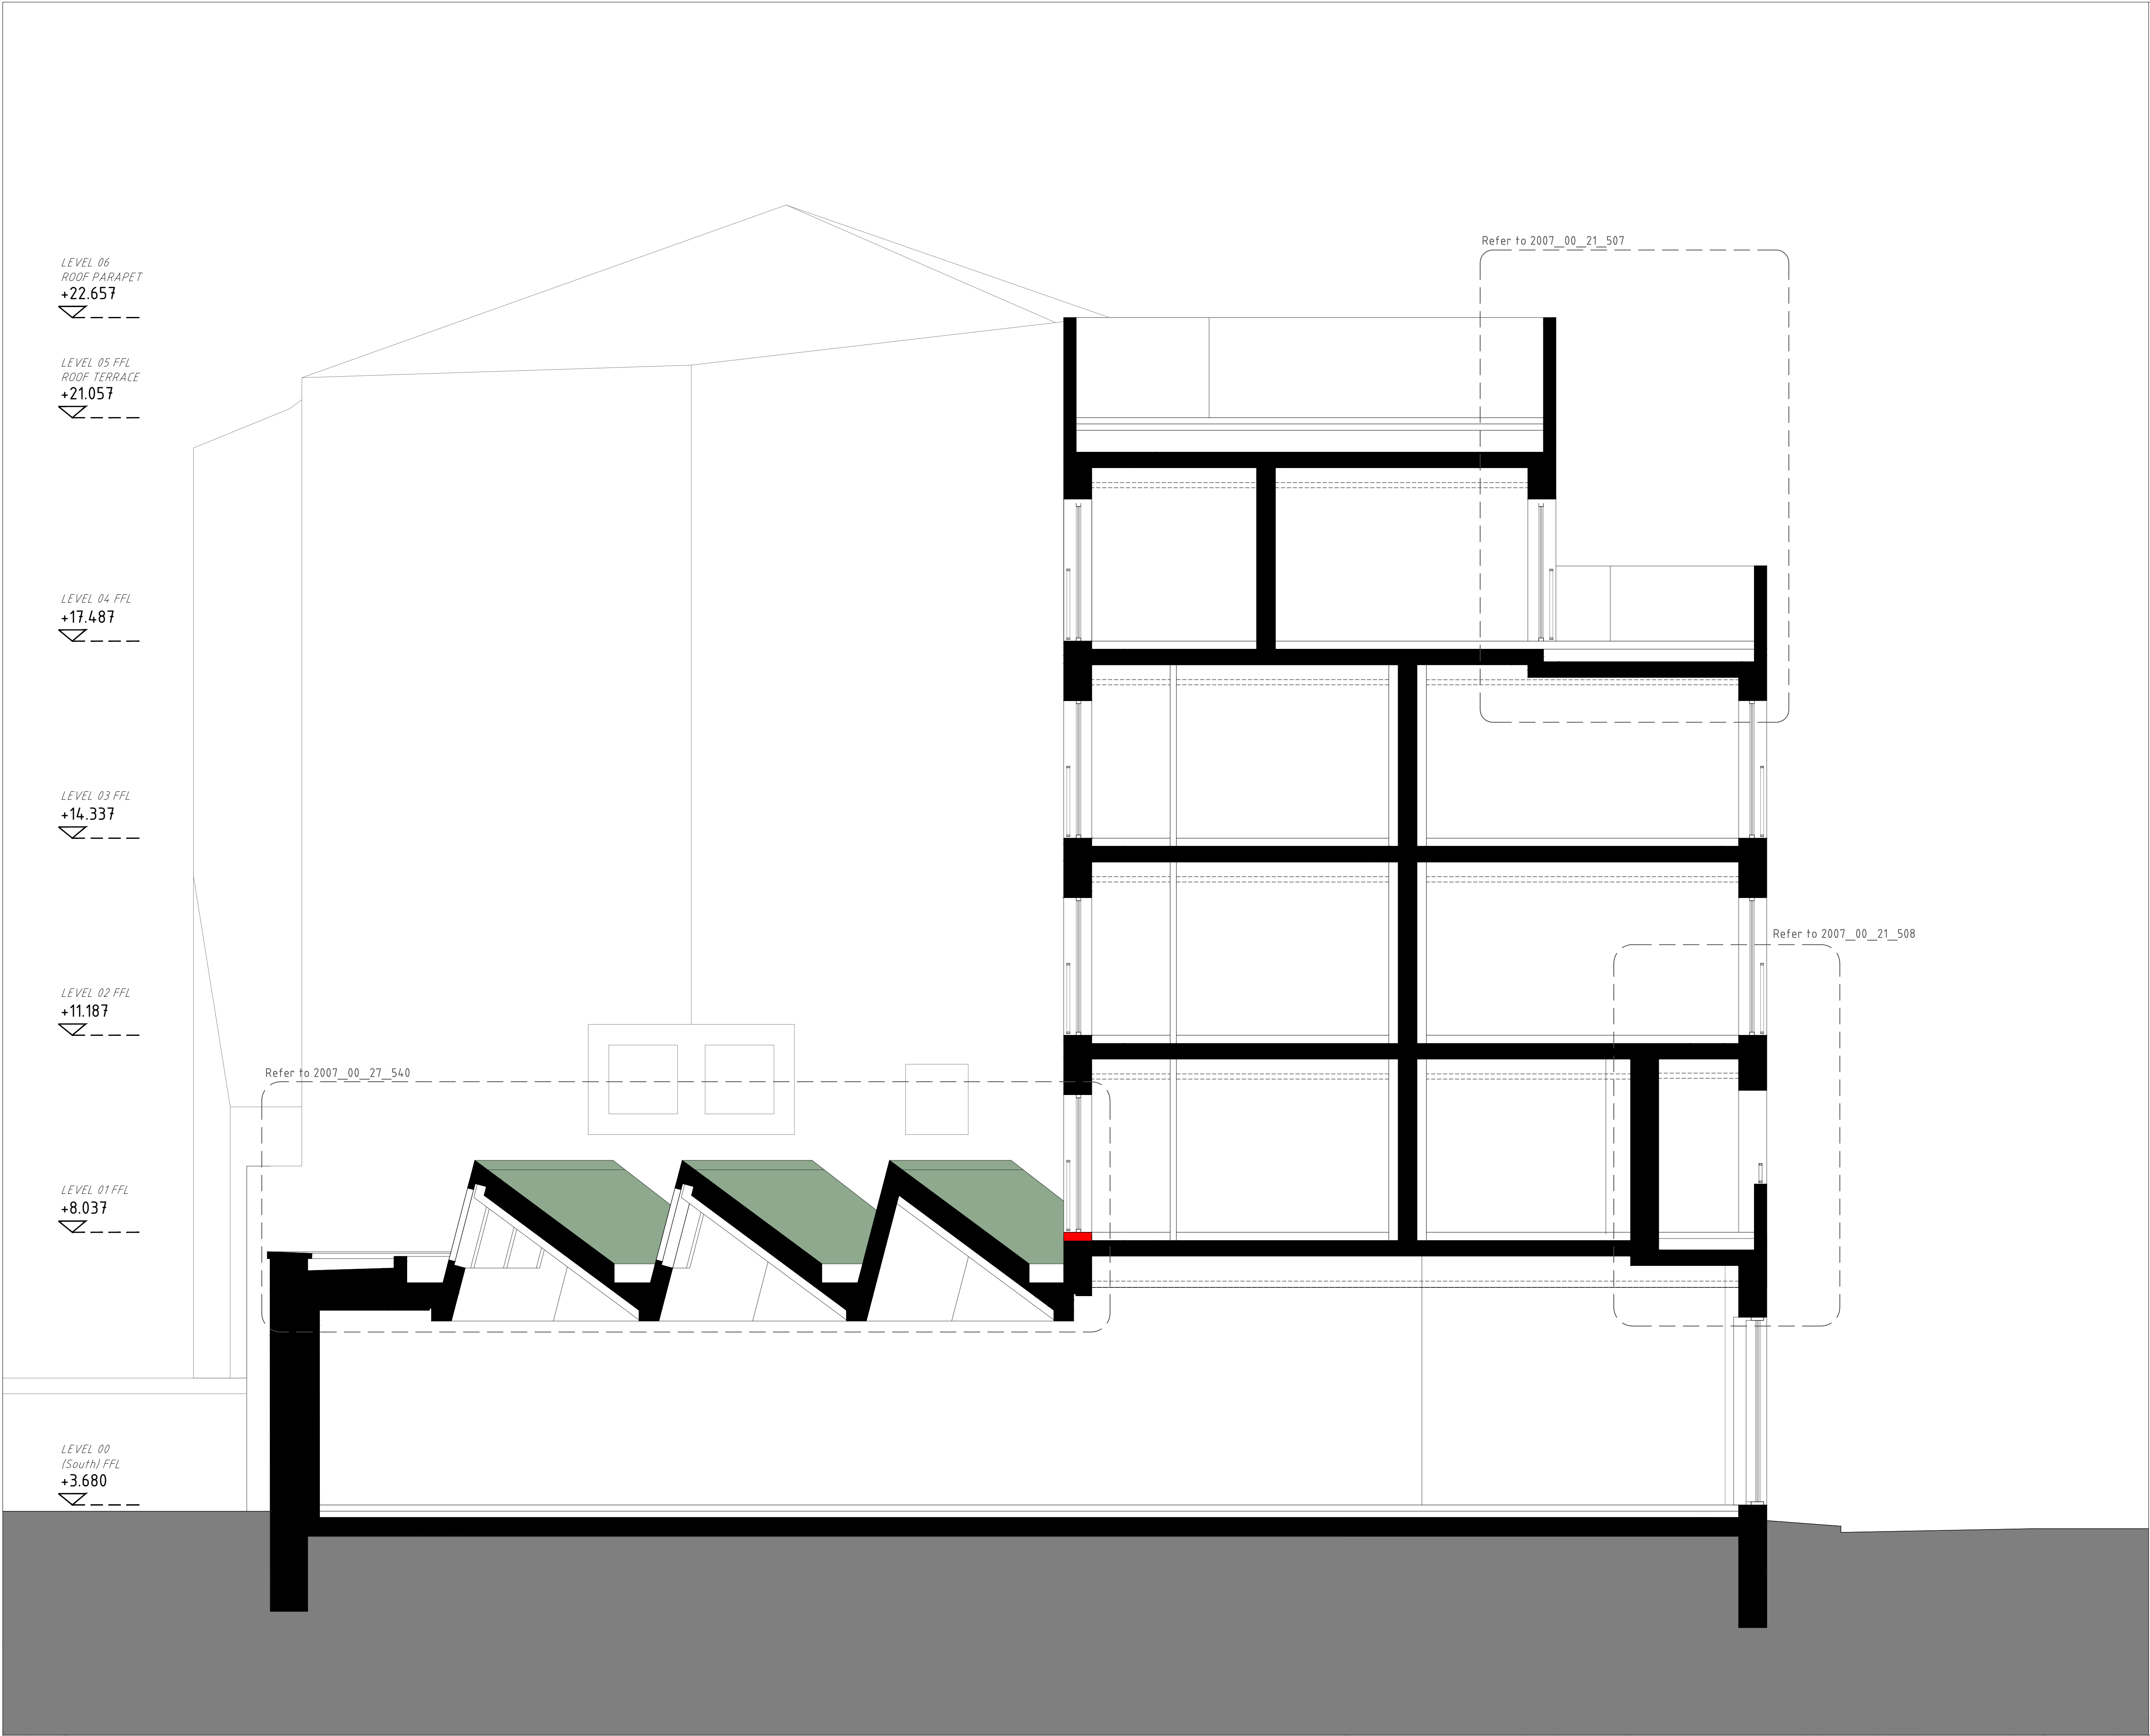

LOCATION KEY

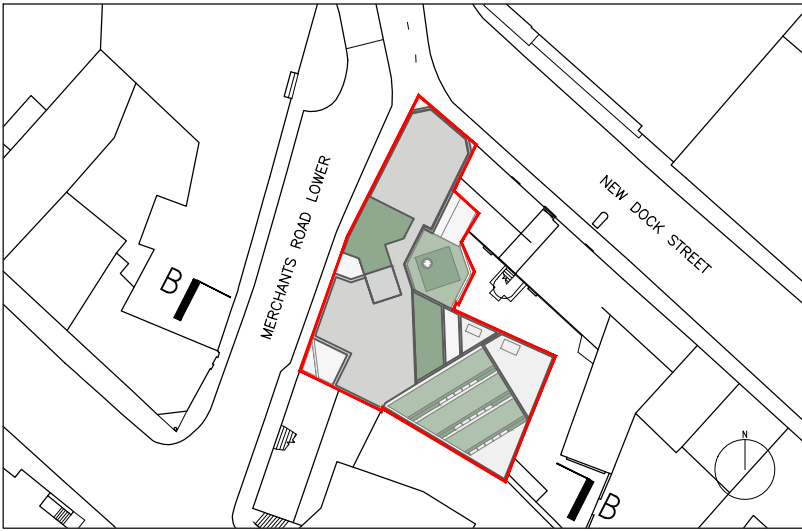

Do not scale from this drawing. Use figured dimensions only. Figured dimensions are in millimetres. All levels are in millimetres above ordnance datum (AOD). All dimensions and levels shall be verified on site before proceeding with works. Detailed site survey to be carried out to verify positions and level relationships with site features and ordnance survey. Boundaries are indicative only and are to be verified by others. This drawing is to be read in conjunction with other documentation from the architect and design team. The architect must be notified of any discrepancies. Not for construction.

ANNOTATION KEY

NOTES

PROJECT

17-20 Merchants Road Lower,
Galway.

CLIENT

Galway City Council

REV	ISSUE-REVISION	DATE	BY
PT01	SKETCH ISSUE FOR DESIGN TEAM COORDINATION	29.10.24	SC
PT02	SKETCH ISSUE FOR DESIGN TEAM COORDINATION	20.02.25	SC
PT03	DRAFT PRE-TENDER ISSUE	23.05.25	SC
PT04	PRE-TENDER ISSUE	11.12.25	RK
PT05	PRE-TENDER ISSUE	26.05.26	RK

HALL McKNIGHT

B111PORTVIEW
310 NEWTOWNARDS RD
BELFAST
BT4 1HE

T: +44 (0) 28 90 469400
W: www.hallmcknight.com E: info@hallmcknight.com

TITLE	Proposed Detailed Section B-B	DATE	26.05.26
DGN NO	2007_00_00_501	DRAWN BY	SC
SCALE	150 @ A1	CHECKED BY	IM
		REV	PT05