


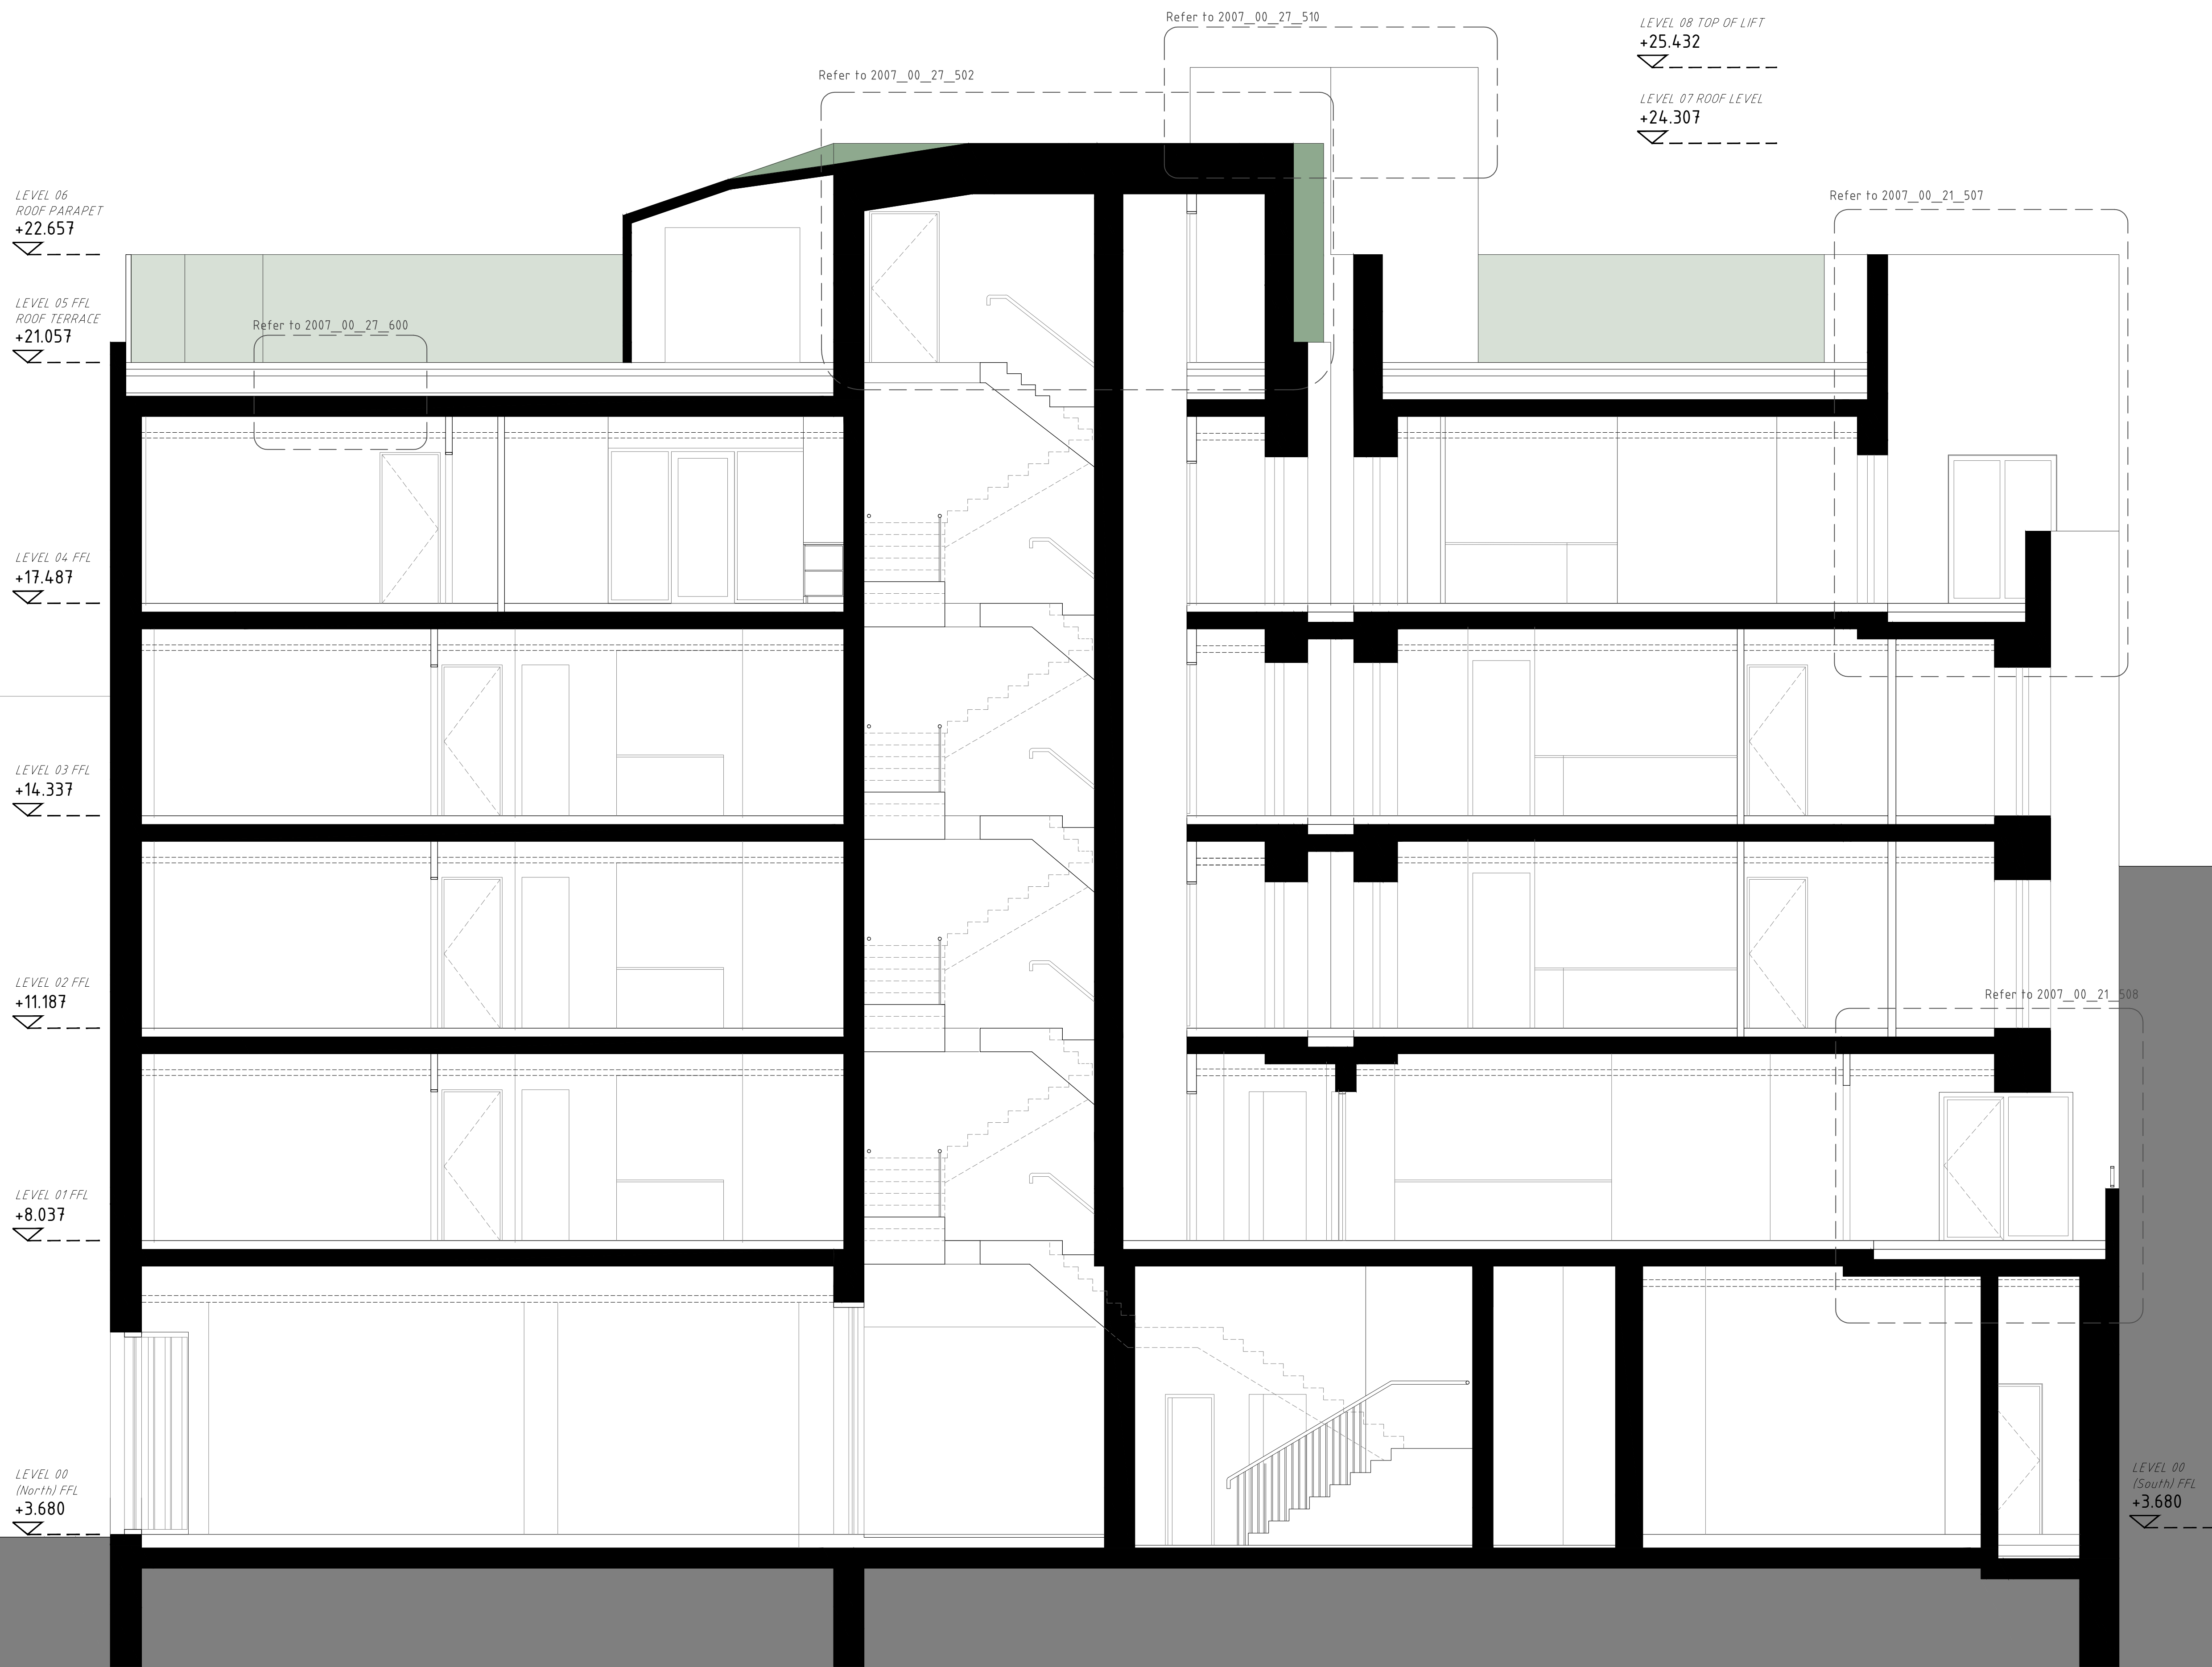

LEVEL 05 FFL
ROOF TERRACE
+21.057

LEVEL 04 FFL
+17.487

LEVEL 03 FFL
+14.337

LEVEL 02 FFL
+11.187

LEVEL 01 FFL
+8.037

LEVEL 00
(North) FFL
+3.680

LEVEL 08 TOP OF LIFT
+25.432

LEVEL 07 ROOF LEVEL
+24.307

Refer to 2007__00__21__507

Refer to 2007_00_21_508

LEVEL 00
(South) FFL
+3.680

LOCATION KEY

Do not scale from this drawing. Use figured dimensions only. Figured dimensions are in millimetres. All levels are in millimetres above ordnance datum (AOD). All dimensions and levels shall be verified on site before proceeding with works. Detailed site survey to be carried out to verify positions and level relationships with site features and ordnance survey. Boundaries are indicative only and are to be verified by others. This drawing is to be read in conjunction with other documentation from the architect and design team. The architect must be notified of any discrepancies. Not for construction.

ANNOTATION KEY

NOTES

PROJECT
17-20 Merchants Road Lower,
Galway.

CLIENT
Galway City Council

[illegible]

HALL McKNIGHT

B11.1 PORTVIEW
310 NEWTOWNARDS RD
BELFAST
BT4 1HE

T: +44 (0) 28 90 469400
W: www.hallmcknight.com E: info@hallmcknight.com

TITLE	Proposed Detailed Section C-C			DATE	26.05.26
DGN. NO	2007_00_00_502	DRAWN BY	SC	REV	PT05
SCALE	150 @ A1	CHECKED BY	IM		

D-01
Proposed Section CC