


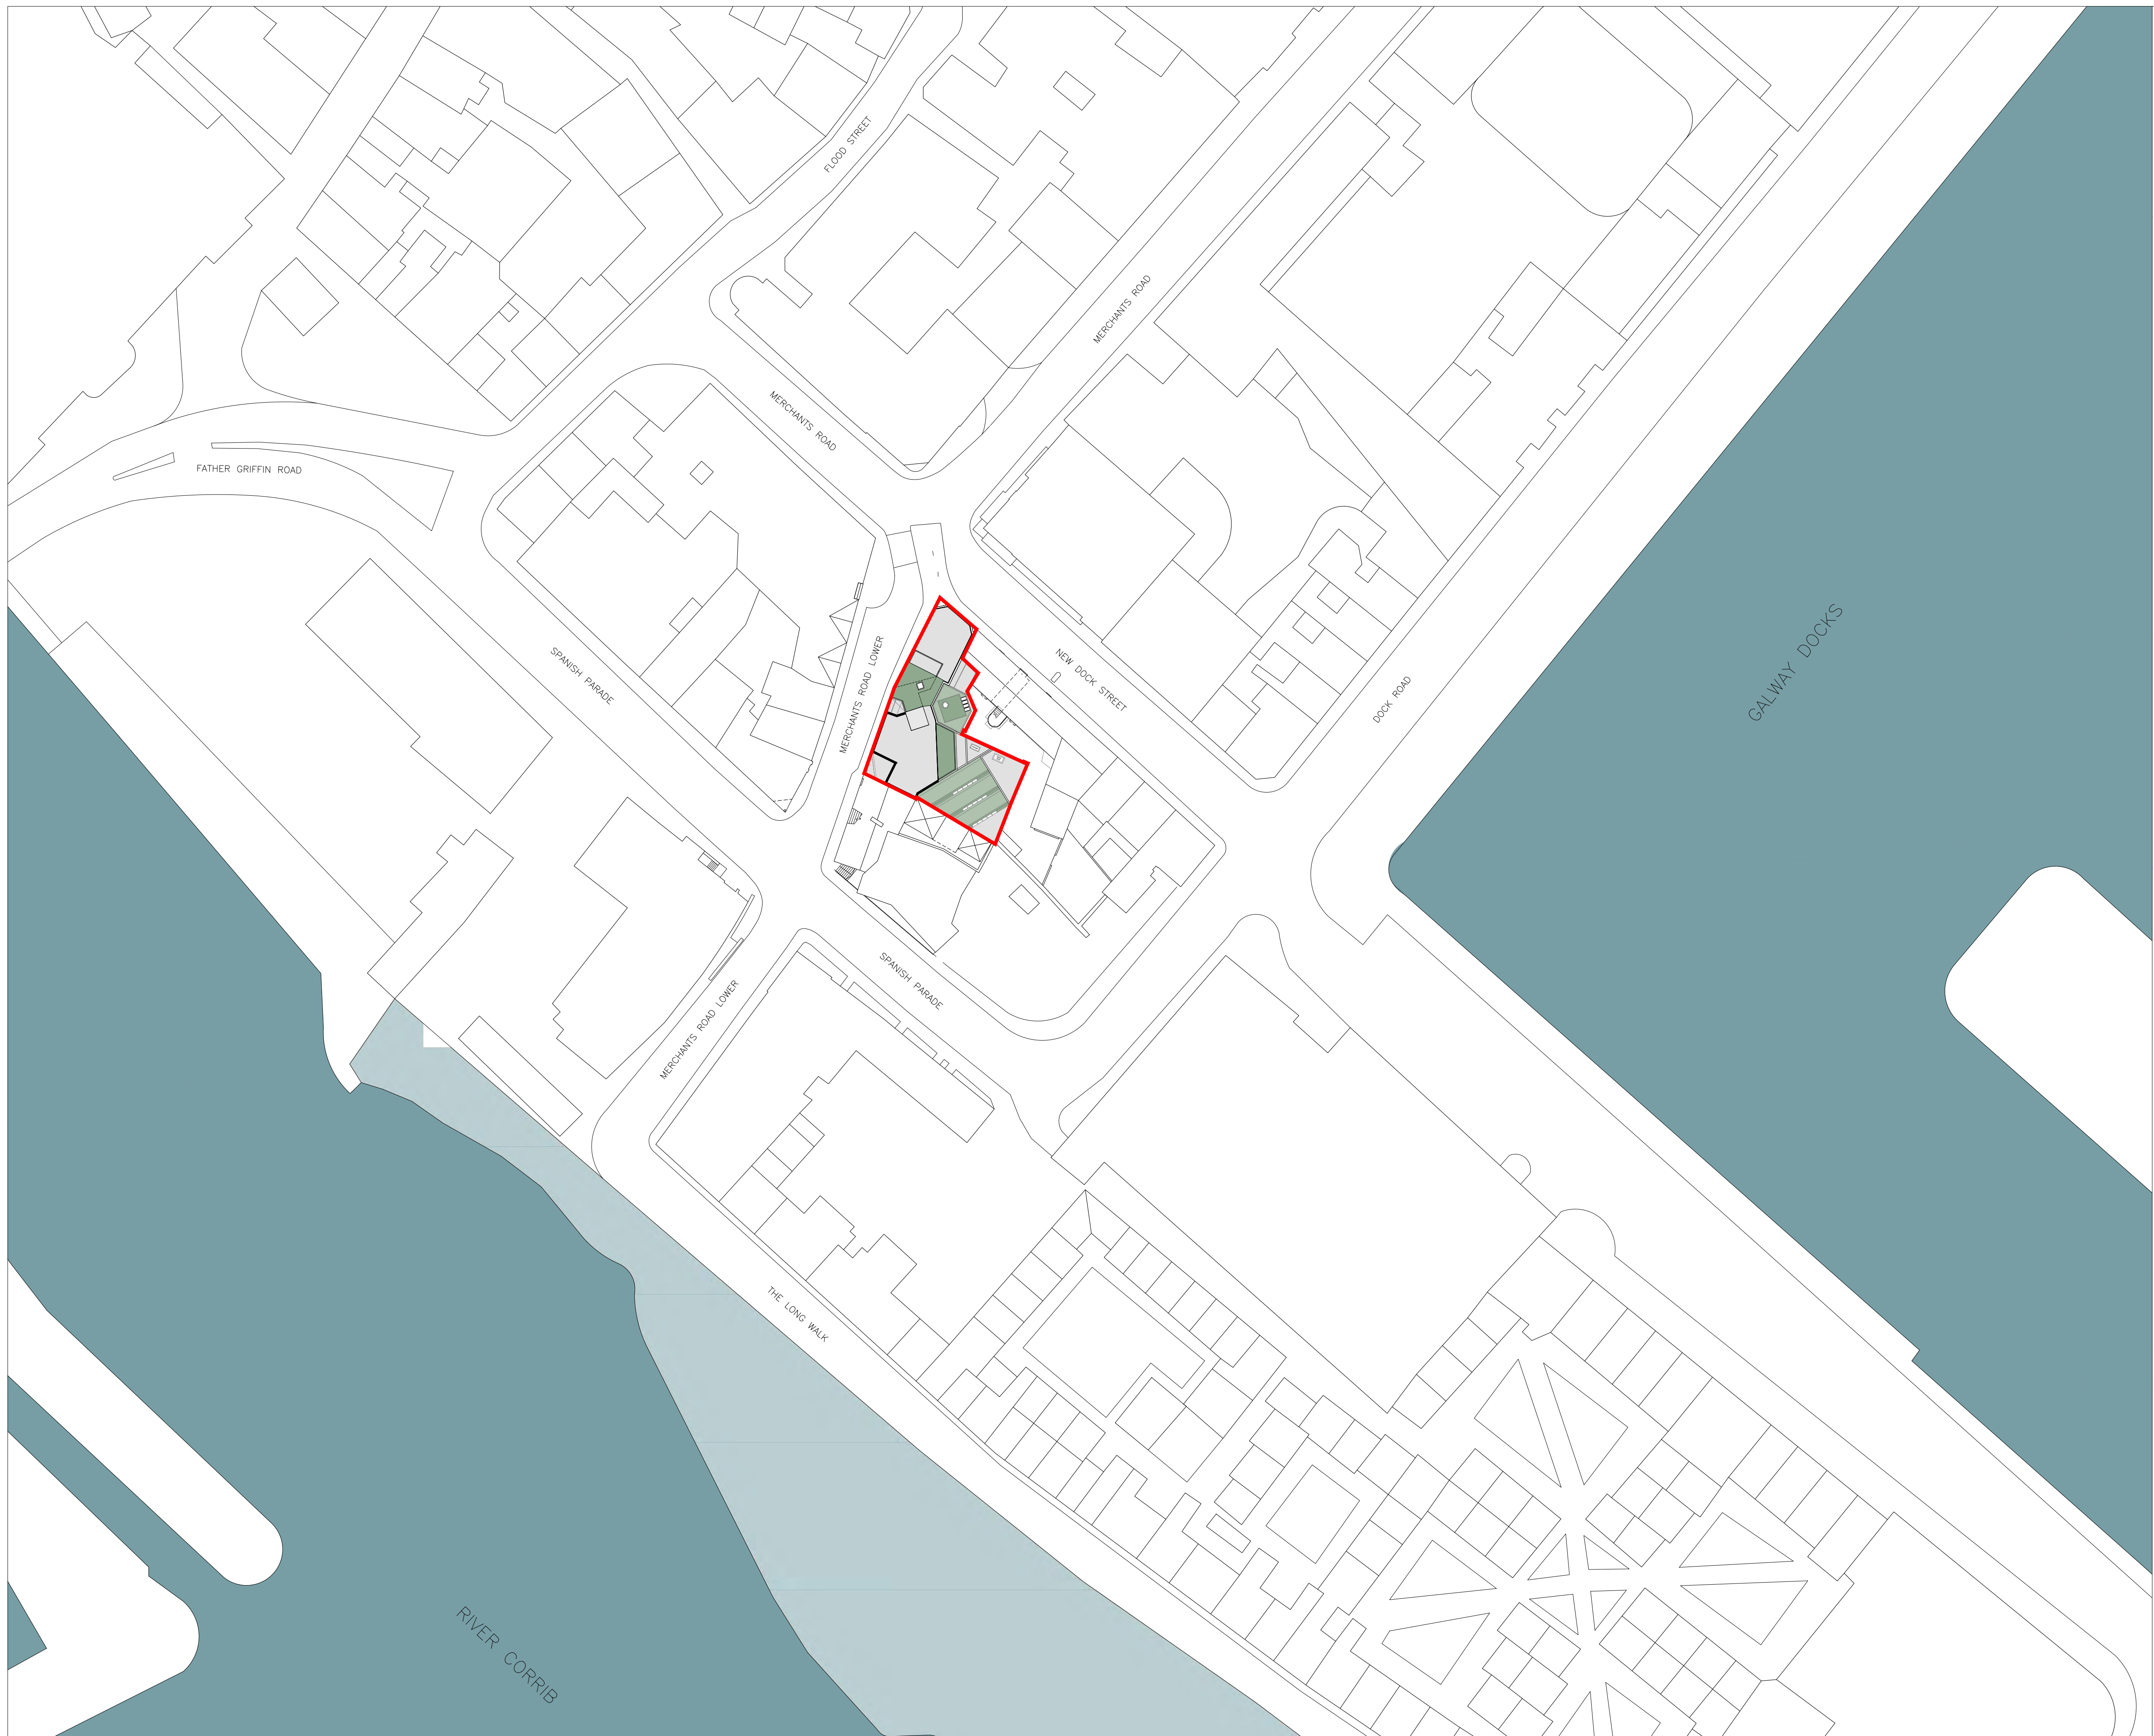

LOCATION KEY

Do not scale from this drawing. Use figured dimensions only. Figured dimensions are in millimetres. All levels are in millimetres above ordnance datum (AOD). All dimensions and levels shall be verified on site before proceeding with works. Detailed site survey to be carried out to verify positions and level relationships with site features and ordnance survey. Boundaries are indicative only and are to be verified by others. This drawing is to be read in conjunction with other documentation from the architect and design team. The architect must be notified of any discrepancies. Not for construction.

ANNOTATION KEY

 Site Boundary

NOTES

PROJECT

17-20 Merchants Road Lower,
Galway.

CLIENT

Galway City Council


[illegible]

HALL McKNIGHT

B11.1 PORTVIEW
310 NEWTOWNARDS RD
BELFAST
BT4 1HE

T: +44 (0) 28 90 469400
W: www.hallmcknight.com

TITLE	Proposed Site Layout Plan			DATE	08.12.21
DGN. NO	2007_00_00_002	DRAWN BY	SC	REV PL01	
SCALE	1:500 @ A1	CHECKED BY	IMcK		

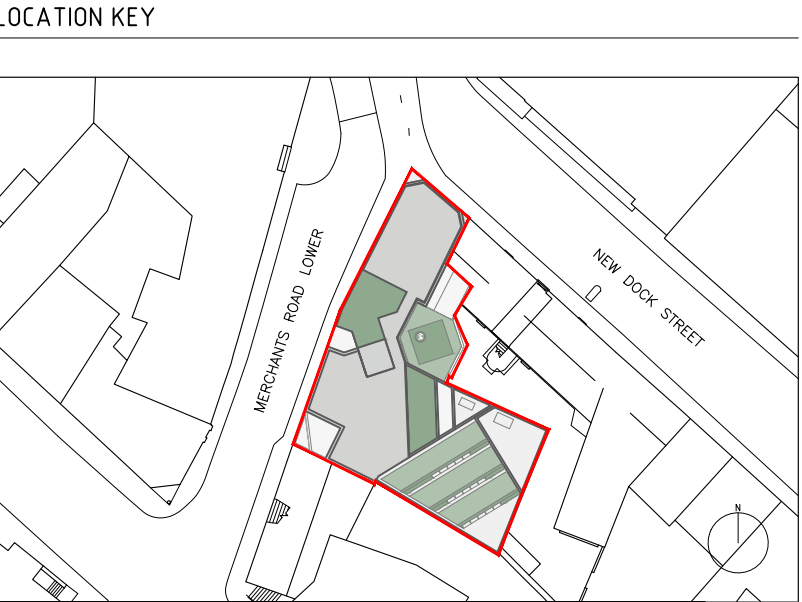

Do not scale from this drawing. Use figured dimensions only. Figured dimensions are in millimetres. All levels are in millimetres above ordnance datum (AOD). All dimensions and levels shall be verified on site before proceeding with works. Detailed site survey to be carried out to verify positions and level relationships with site features and ordnance survey. Boundaries are indicative only and are to be verified by others. This drawing is to be read in conjunction with other documentation from the architect and design team. The architect must be notified of any discrepancies. Not for construction.

ANNOTATION KEY

-  Site Boundary
 Fabric proposed for demolition
 Location of Site Notice

NOTES

PROJECT

17-20 Merchants Road Lower,
Galway.

CLIENT

Galway City Council

[illegible]

HALL McKNIGHT

B11.1 PORTVIEW
310 NEWTOWARDS RD
BELFAST
BT4 1HE

T: +44 (0) 28 90 469400
W: www.hallmcknight.com

TITLE	Existing Site Plan			DATE	08.12.21
DGN. NO	2007_01_00_100	DRAWN BY	SC	REV	PL01
SCALE	1:100 @ A1	CHECKED BY	IMCK		



The map shows a street intersection with 'MCQUINN ROAD' running vertically and 'NEW DOOR STREET' running horizontally. A red-outlined area is located on the east side of McQuinn Road, between New Door Street and another street to the east. This area contains several buildings, some with green roofs. The map is labeled with 'D-01' in the bottom left and 'D-02' in the bottom right. A north arrow is located in the bottom right corner.


Do not scale from this drawing. Use figured dimensions only. Figured dimensions are in millimetres. All levels are in millimetres above ordnance datum (AOD). All dimensions and levels shall be verified on site before proceeding with works. Detailed site survey to be carried out to verify positions and level relationships with site features and ordnance survey. Boundaries are indicative only and are to be verified by others. This drawing is to be read in conjunction with other documentation from the architect and design team. The architect must be notified of any discrepancies. Not for construction.

 Fabric proposed for demolition
 Consented Roof Extension Outline to Merchants Square

NOTES

17-20 Merchants Road Lower,
Galway.

Galway City Council

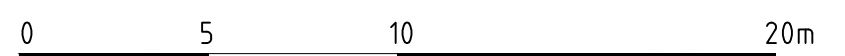[illegible]

B11.1 PORTVIEW
310 NEWTOWNARDS RD
BELFAST
BT4 1HE

T:	+44 (0) 28 90 469400		
W:	www.hallmcknight.com		
TITLE	Existing Contiguous Elevations		DATE 08.12.21
DGN NO	2007_01_04_304	DRAWN BY	SC
SCALE	1:200 @ A1	CHECKED BY	IMCK REV PL01



D-01
Ground Floor Plan

LOCATION KEY



Do not scale from this drawing. Use figured dimensions only. Figured dimensions are in millimetres. All levels are in millimetres above ordnance datum (AOD). All dimensions and levels shall be verified on site before proceeding with works. Detailed site survey to be carried out to verify positions and level relationships with site features and ordnance survey. Boundaries are indicative only and are to be verified by others. This drawing is to be read in conjunction with other documentation from the architect and design team. The architect must be notified of any discrepancies. Not for construction.

ANNOTATION KEY

 Site Boundary

NOTES

PROJECT

17-20 Merchants Road Lower,
Galway.

CLIENT

Galway City Council

[illegible]

HALL McKNIGHT

B11.1 PORTVIEW
310 NEWTOWNARDS RD
BELFAST
BT4 1HE

T: +44 (0) 28 90 469400
W: www.hallmcknight.com

TITLE	Proposed Ground Floor Plan			DATE	08.12.21
DGN. NO	2007_00_L00_100	DRAWN BY	SC	REV	PL01
SCALE	1:100 @ A1	CHECKED BY	IMcK		



D-01
Level 01 Floor Plan

LOCATION KEY



Do not scale from this drawing. Use figured dimensions only. Figured dimensions are in millimetres. All levels are in millimetres above ordnance datum (AOD). All dimensions and levels shall be verified on site before proceeding with works. Detailed site survey to be carried out to verify positions and level relationships with site features and ordnance survey. Boundaries are indicative only and are to be verified by others. This drawing is to be read in conjunction with other documentation from the architect and design team. The architect must be notified of any discrepancies. Not for construction.

ANNOTATION KEY

NOTES

PROJECT

17-20 Merchants Road Lower,
Galway.

CLIENT

Galway City Council

[illegible]

HALL McKNIGHT

B11.1 PORTVIEW
310 NEWTOWARDS RD
BELFAST
BT4 1HE

T: +44 (0) 28 90 469400
W: www.hallmcknight.com

TITLE	Proposed Level 01 Plan			DATE	08.12.21
DGN. NO	2007_00_L01_101	DRAWN BY	SC	REV PL01	
SCALE	1:100 @ A1	CHECKED BY	IMCK		



D-01
Level 02 Floor Plan

LOCATION KEY



Do not scale from this drawing. Use figured dimensions only. Figured dimensions are in millimetres. All levels are in millimetres above ordnance datum (AOD). All dimensions and levels shall be verified on site before proceeding with works. Detailed site survey to be carried out to verify positions and level relationships with site features and ordnance survey. Boundaries are indicative only and are to be verified by others. This drawing is to be read in conjunction with other documentation from the architect and design team. The architect must be notified of any discrepancies. Not for construction.

ANNOTATION KEY

NOTES

PROJECT

17-20 Merchants Road Lower
Galway.

CLIENT

Galway City Council

[illegible]

HALL McKNIGHT

B11.1 PORTVIEW
310 NEWTOWARDS RD
BELFAST
BT4 1HE

T: +44 (0) 28 90 469400
W: www.hallmcknight.com

TITLE	Proposed Level 02 Plan			DATE	08.12.21
DGN. NO	2007_00_L02_102	DRAWN BY	SC	REV	PL01
SCALE	1:100 @ A1	CHECKED BY	IMcK		



D-01
Level 03 Floor Plan

LOCATION KEY



Do not scale from this drawing. Use figured dimensions only. Figured dimensions are in millimetres. All levels are in millimetres above ordnance datum (AOD). All dimensions and levels shall be verified on site before proceeding with works. Detailed site survey to be carried out to verify positions and level relationships with site features and ordnance survey. Boundaries are indicative only and are to be verified by others. This drawing is to be read in conjunction with other documentation from the architect and design team. The architect must be notified of any discrepancies. Not for construction.

ANNOTATION KEY

NOTES

PROJECT

17-20 Merchants Road Lower
Galway.

CLIENT

Galway City Council

[illegible]

HALL McKNIGHT

B11.1 PORTVIEW
310 NEWTOWARDS RD
BELFAST
BT4 1HE

T: +44 (0) 28 90 469400
W: www.hallmcknight.com

TITLE	Proposed Level 03 Plan			DATE	08.12.21
DGN. NO	2007_00_L03_103	DRAWN BY	SC	REV	PL01
SCALE	1:100 @ A1	CHECKED BY	IMcK		



LOCATION KEY



Do not scale from this drawing. Use figured dimensions only. Figured dimensions are in millimetres. All levels are in millimetres above ordnance datum (AOD). All dimensions and levels shall be verified on site before proceeding with works. Detailed site survey to be carried out to verify positions and level relationships with site features and ordnance survey. Boundaries are indicative only and are to be verified by others. This drawing is to be read in conjunction with other documentation from the architect and design team. The architect must be notified of any discrepancies. Not for construction.

ANNOTATION KEY

NOTES

PROJECT

17-20 Merchants Road Lower,
Galway.

CLIENT

Galway City Council

[illegible]

HALL McKNIGHT

B11.1 PORTVIEW
310 NEWTOWARDS RD
BELFAST
BT4 1HE

T: +44 (0) 28 90 469400
W: www.hallmcknight.com

TITLE	Proposed Level 04 Plan			DATE	08.12.21
DGN. NO	2007_00_L04_104	DRAWN BY	SC	REV PL01	
SCALE	1:100 @ A1	CHECKED BY	IMCK		



LOCATION KEY



Do not scale from this drawing. Use figured dimensions only. Figured dimensions are in millimetres. All levels are in millimetres above Ordnance datum (AOD). All dimensions and levels shall be verified on site before proceeding with works. Detailed site survey to be carried out to verify positions and level relationships with site features and Ordnance survey. Boundaries are indicative only and are to be verified by others. This drawing is to be read in conjunction with other documentation from the architect and design team. The architect must be notified of any discrepancies. Not for construction.

ANNOTATION KEY

NOTES

PROJECT
17-20 Merchants Road Lower,
Galway.

CLIENT
Galway City Council

[illegible]

HALL McKNIGHT

B11.1 PORTVIEW
310 NEWTOWARDS RD
BELFAST
BT4 1HE

T: +44 (0) 28 90 469400
W: www.hallmcknight.com

TITLE	Proposed Roof Terrace Plan			DATE	08.12.21
DGN. NO	2007_00_L05_105	DRAWN BY	SC	REV PL01	
SCALE	1:100 @ A1	CHECKED BY	IMcK		



LOCATION KEY



Do not scale from this drawing. Use figured dimensions only. Figured dimensions are in millimetres. All levels are in millimetres above ordnance datum (AOD). All dimensions and levels shall be verified on site before proceeding with works. Detailed site survey to be carried out to verify positions and level relationships with site features and ordnance survey. Boundaries are indicative only and are to be verified by others. This drawing is to be read in conjunction with other documentation from the architect and design team. The architect must be notified of any discrepancies. Not for construction.

ANNOTATION KEY

NOTES

PROJECT

17-20 Merchants Road Lower,
Galway.

CLIENT

Galway City Council


[illegible]

HALL McKNIGHT

B11.1 PORTVIEW
310 NEWTOWNARDS RD
BELFAST
BT4 1HE

T: +44 (0) 28 90 469400
W: www.hallmcknight.com

TITLE	Proposed Roof Plan			DATE	08.12.21
DGN. NO	2007_00_L05_106	DRAWN BY	SC	REV PL01	
SCALE	1:100 @ A1	CHECKED BY	IMCK		

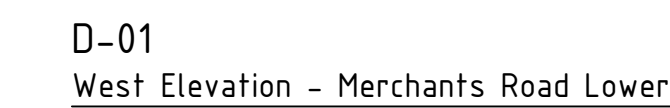


— — Consented Roof Extension Outline to Merchants Square

- NOTES

0	2	10m
---	---	-----

DGN. NO	2007_00_01_301	DRAWN BY	SC	REV PL01
SCALE	1:100 @ A1	CHECKED BY	IMCK	

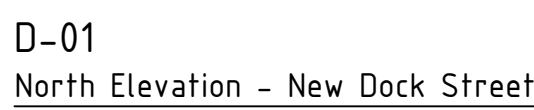

ANNOTATION KEY

- NOTES

[illegible]

TITLE	Proposed North Elevation			DATE	08.12.21
DGN. NO	2007_00_02_302	DRAWN BY	SC	REV PL01	
SCALE	1:100 @ A1	CHECKED BY	IMCK		

Do not scale from this drawing. Use figured dimensions only. Figured dimensions are in millimetres. All levels are in millimetres above ordnance datum (AOD). All dimensions and levels shall be verified on site before proceeding with works. Detailed site survey to be carried out to verify positions and level relationships with site features and ordnance survey. Boundaries are indicative only and are to be verified by others. This drawing is to be read in conjunction with other documentation from the architect and design team. The architect must be notified of any discrepancies. Not for construction.

— Consented Roof Extension Outline to Merchants Square

- | | | | |
|----|-------------------------------------|----|---|
| 01 | Textured Render | 08 | Metal Frame Window w.
metal Juliette Balcony |
| 02 | Smooth Render | 09 | Metal Doors |
| 03 | Stone Cladding | 10 | Rooflight |
| 04 | Metal Cladding | 11 | Metal Canopy |
| 05 | Metal Roofing | | |
| 06 | Metal Gate | | |
| 07 | Metal Frame Ground
Floor Windows | | |

PROJECT

17-20 Merchants Road Lower,
Galway.

Galway City Council


[illegible]

B11.1 PORTVIEW
310 NEWTOWARDS RD
BELFAST
BT4 1HE

T: +44 (0) 28 90 469400
W: www.hallmcknight.com

TITLE	Proposed East Elevation			DATE	08.12.21
DGN. NO	2007_00_03_303	DRAWN BY	SC	REV	PL01
SCALE	1:100 @ A1	CHECKED BY	IMcK		

D-01
East Elevation - Courtyard

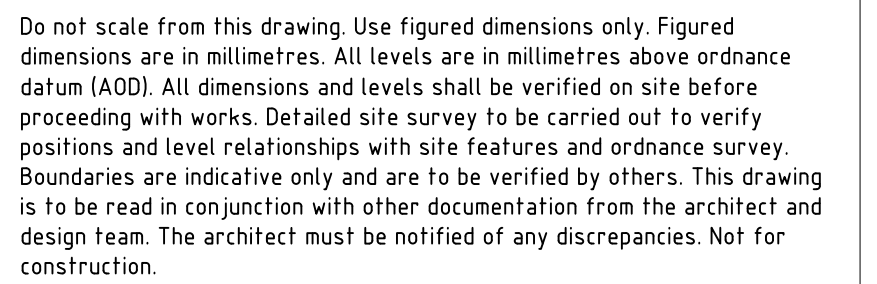

----- Consented Roof Extension Outline to Merchants Square

NOTES

PROJECT
17-20 Merchants Road Lower, Galway.

CLIENT

Galway City Council

[illegible]

HALL McKNIGHT

B11.1 PORTVIEW
310 TOWNARDS RD
BELFAST
BT4 1HE

T: +44 (0) 28 90 469400
W: www.hallmcknight.com

TITLE	Proposed Contiguous Elevations	DATE	08.12.21
DGN NO	2007_00_04_304	DRAWN BY	SC
SCALE	1:200 @ A1	CHECKED BY	LMCK
		REV	PL01

