
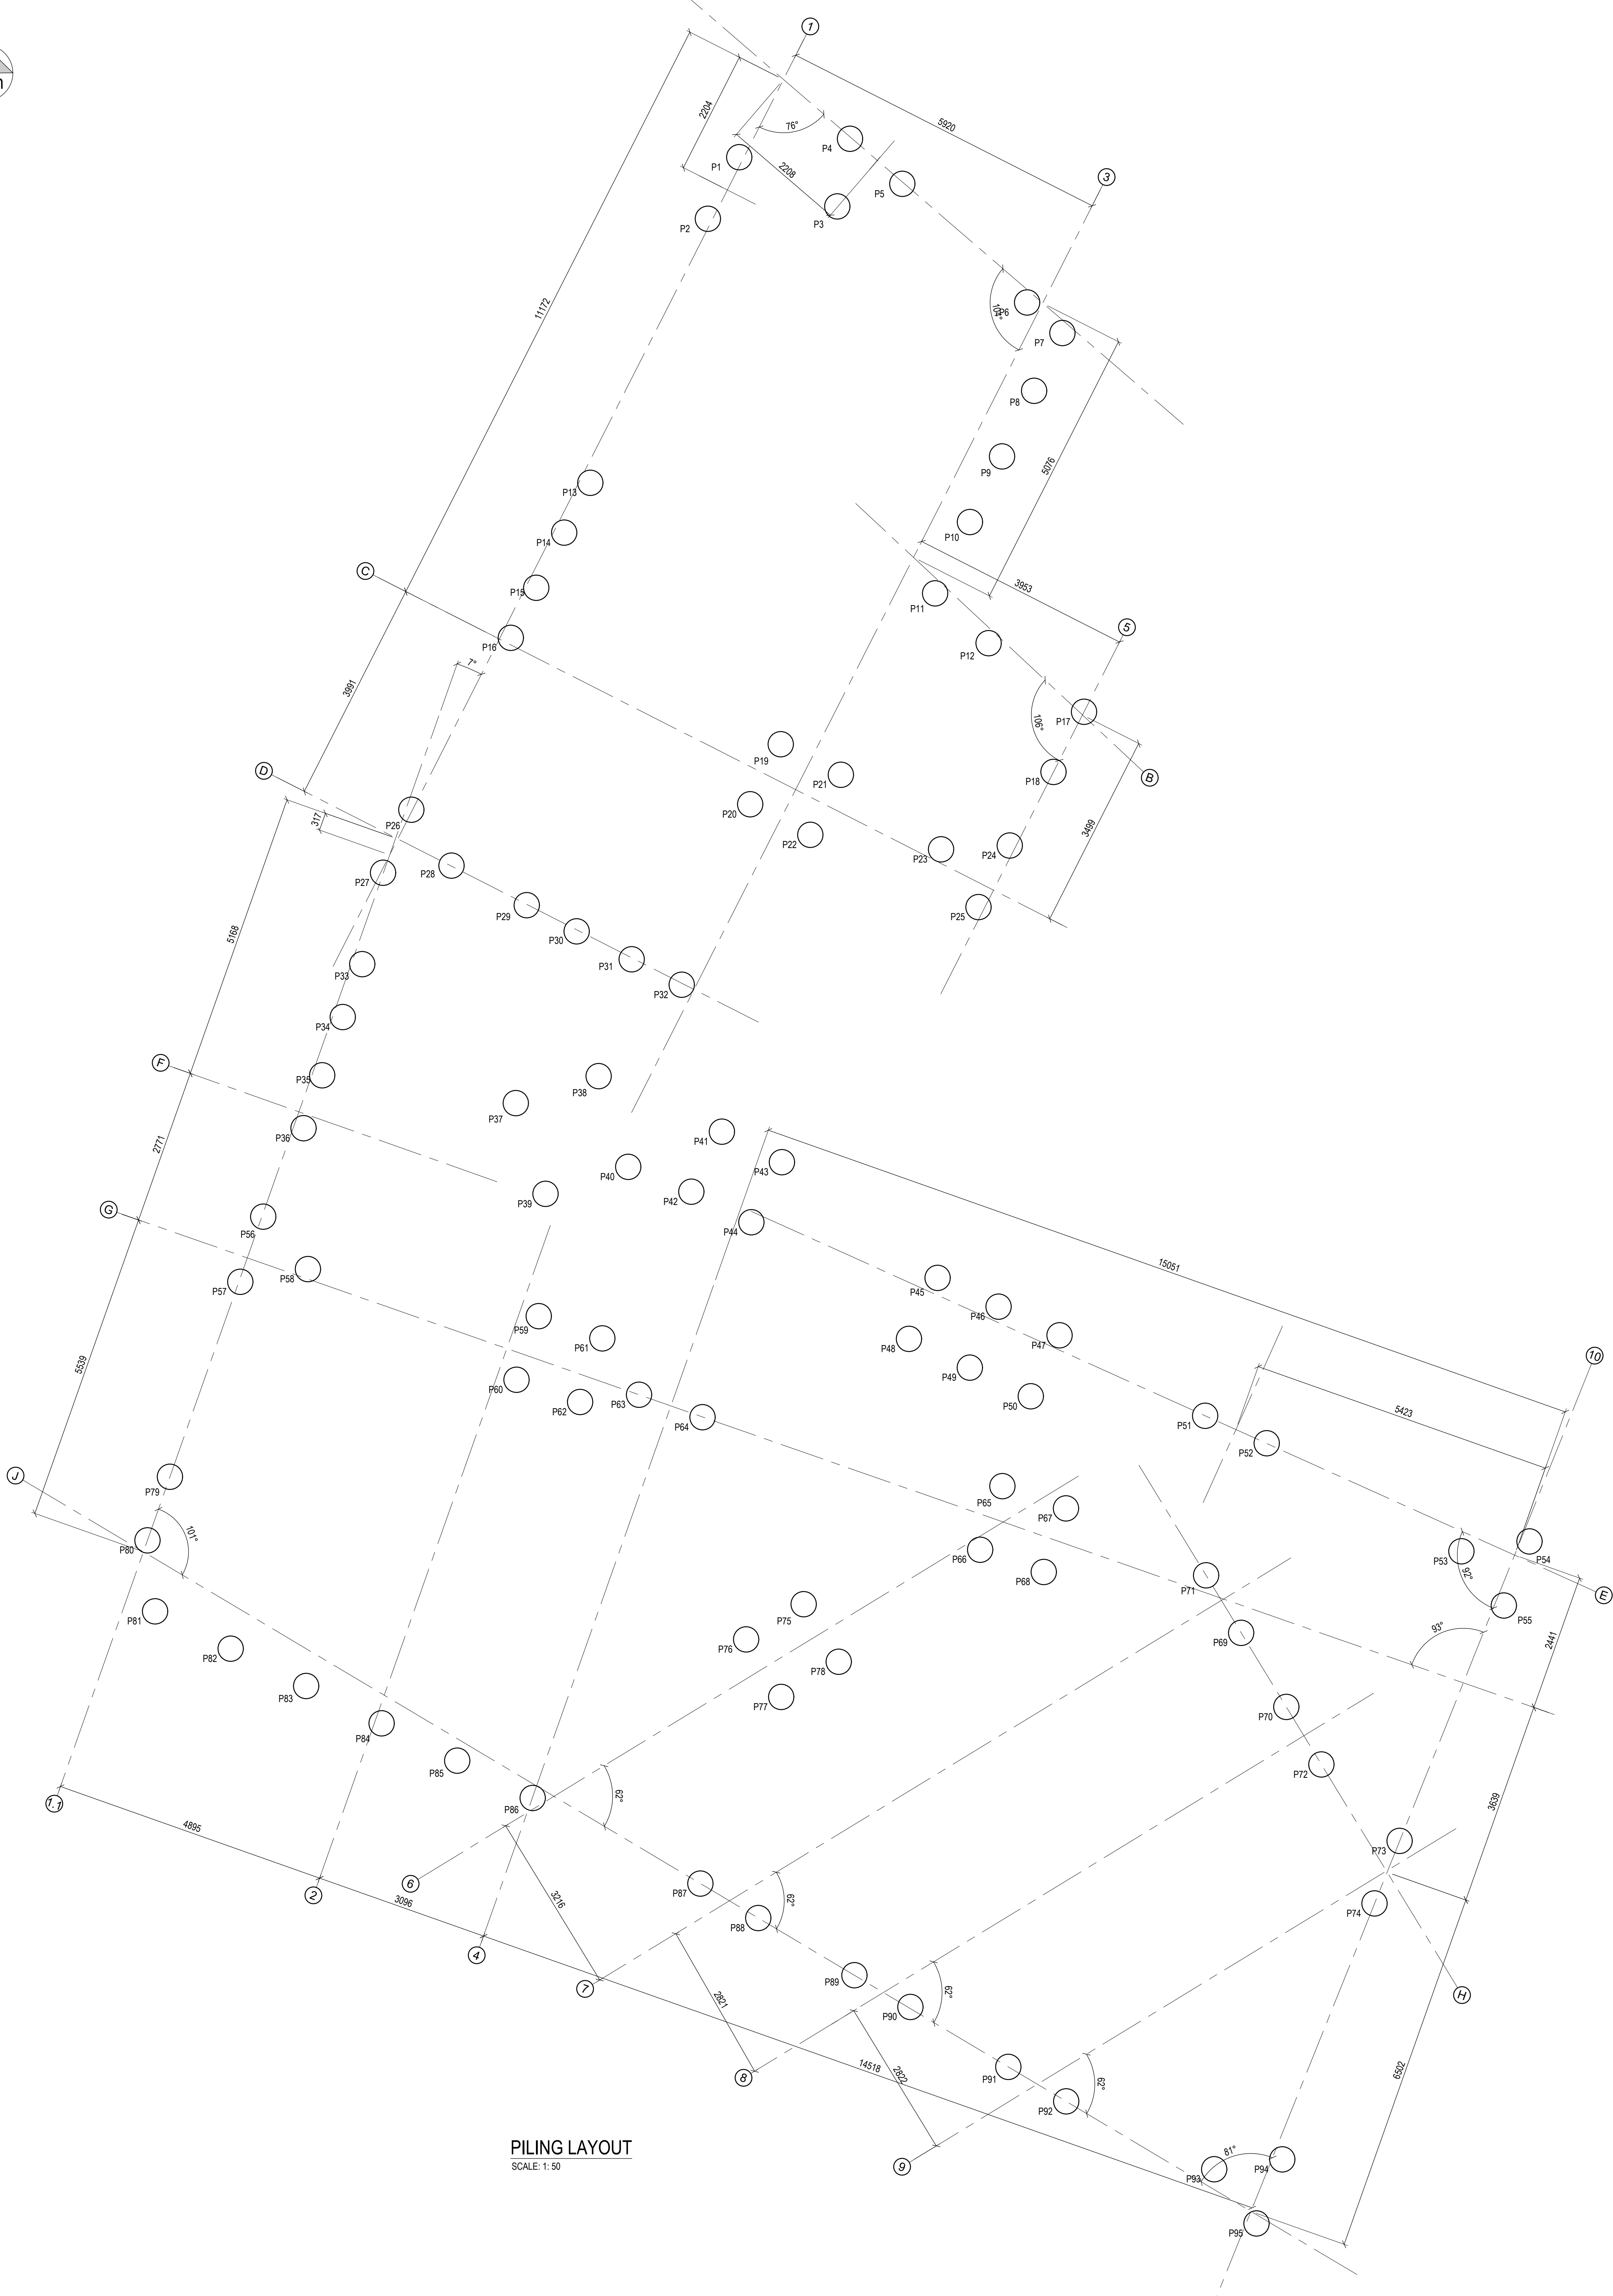


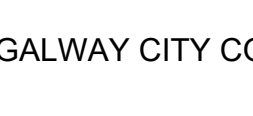

- | | | | | |
|---|------------------|-----------------|-------|----------|
| 01 | N.Y.I. | ISSUED FOR INFO | MA | IB |
| 02 | DATE | DESCRIPTION | BY | PROJECT |
| 17-20 MERCHANTS ROAD LOWER, GALWAY | | | | |
| TITLE: | | | | |
| PILING LAYOUT | | | | |
| GALWAY CITY COUNCIL | | | | |
|  | | | | |
| OWN | M.A. | DATE | D.D. | APPROVED |
| PROJECT NUMBER | 11665 | 27/08/25 | SCALE | 1:50 |
| TASK DESCRIPTION | WORK IN PROGRESS | DATE | SCALE | 1:50 |
| DRAWING NUMBER | | | | REV |
| 21665- MWP - ZZ-FN-DR-S-1110 | | | | P01 |