

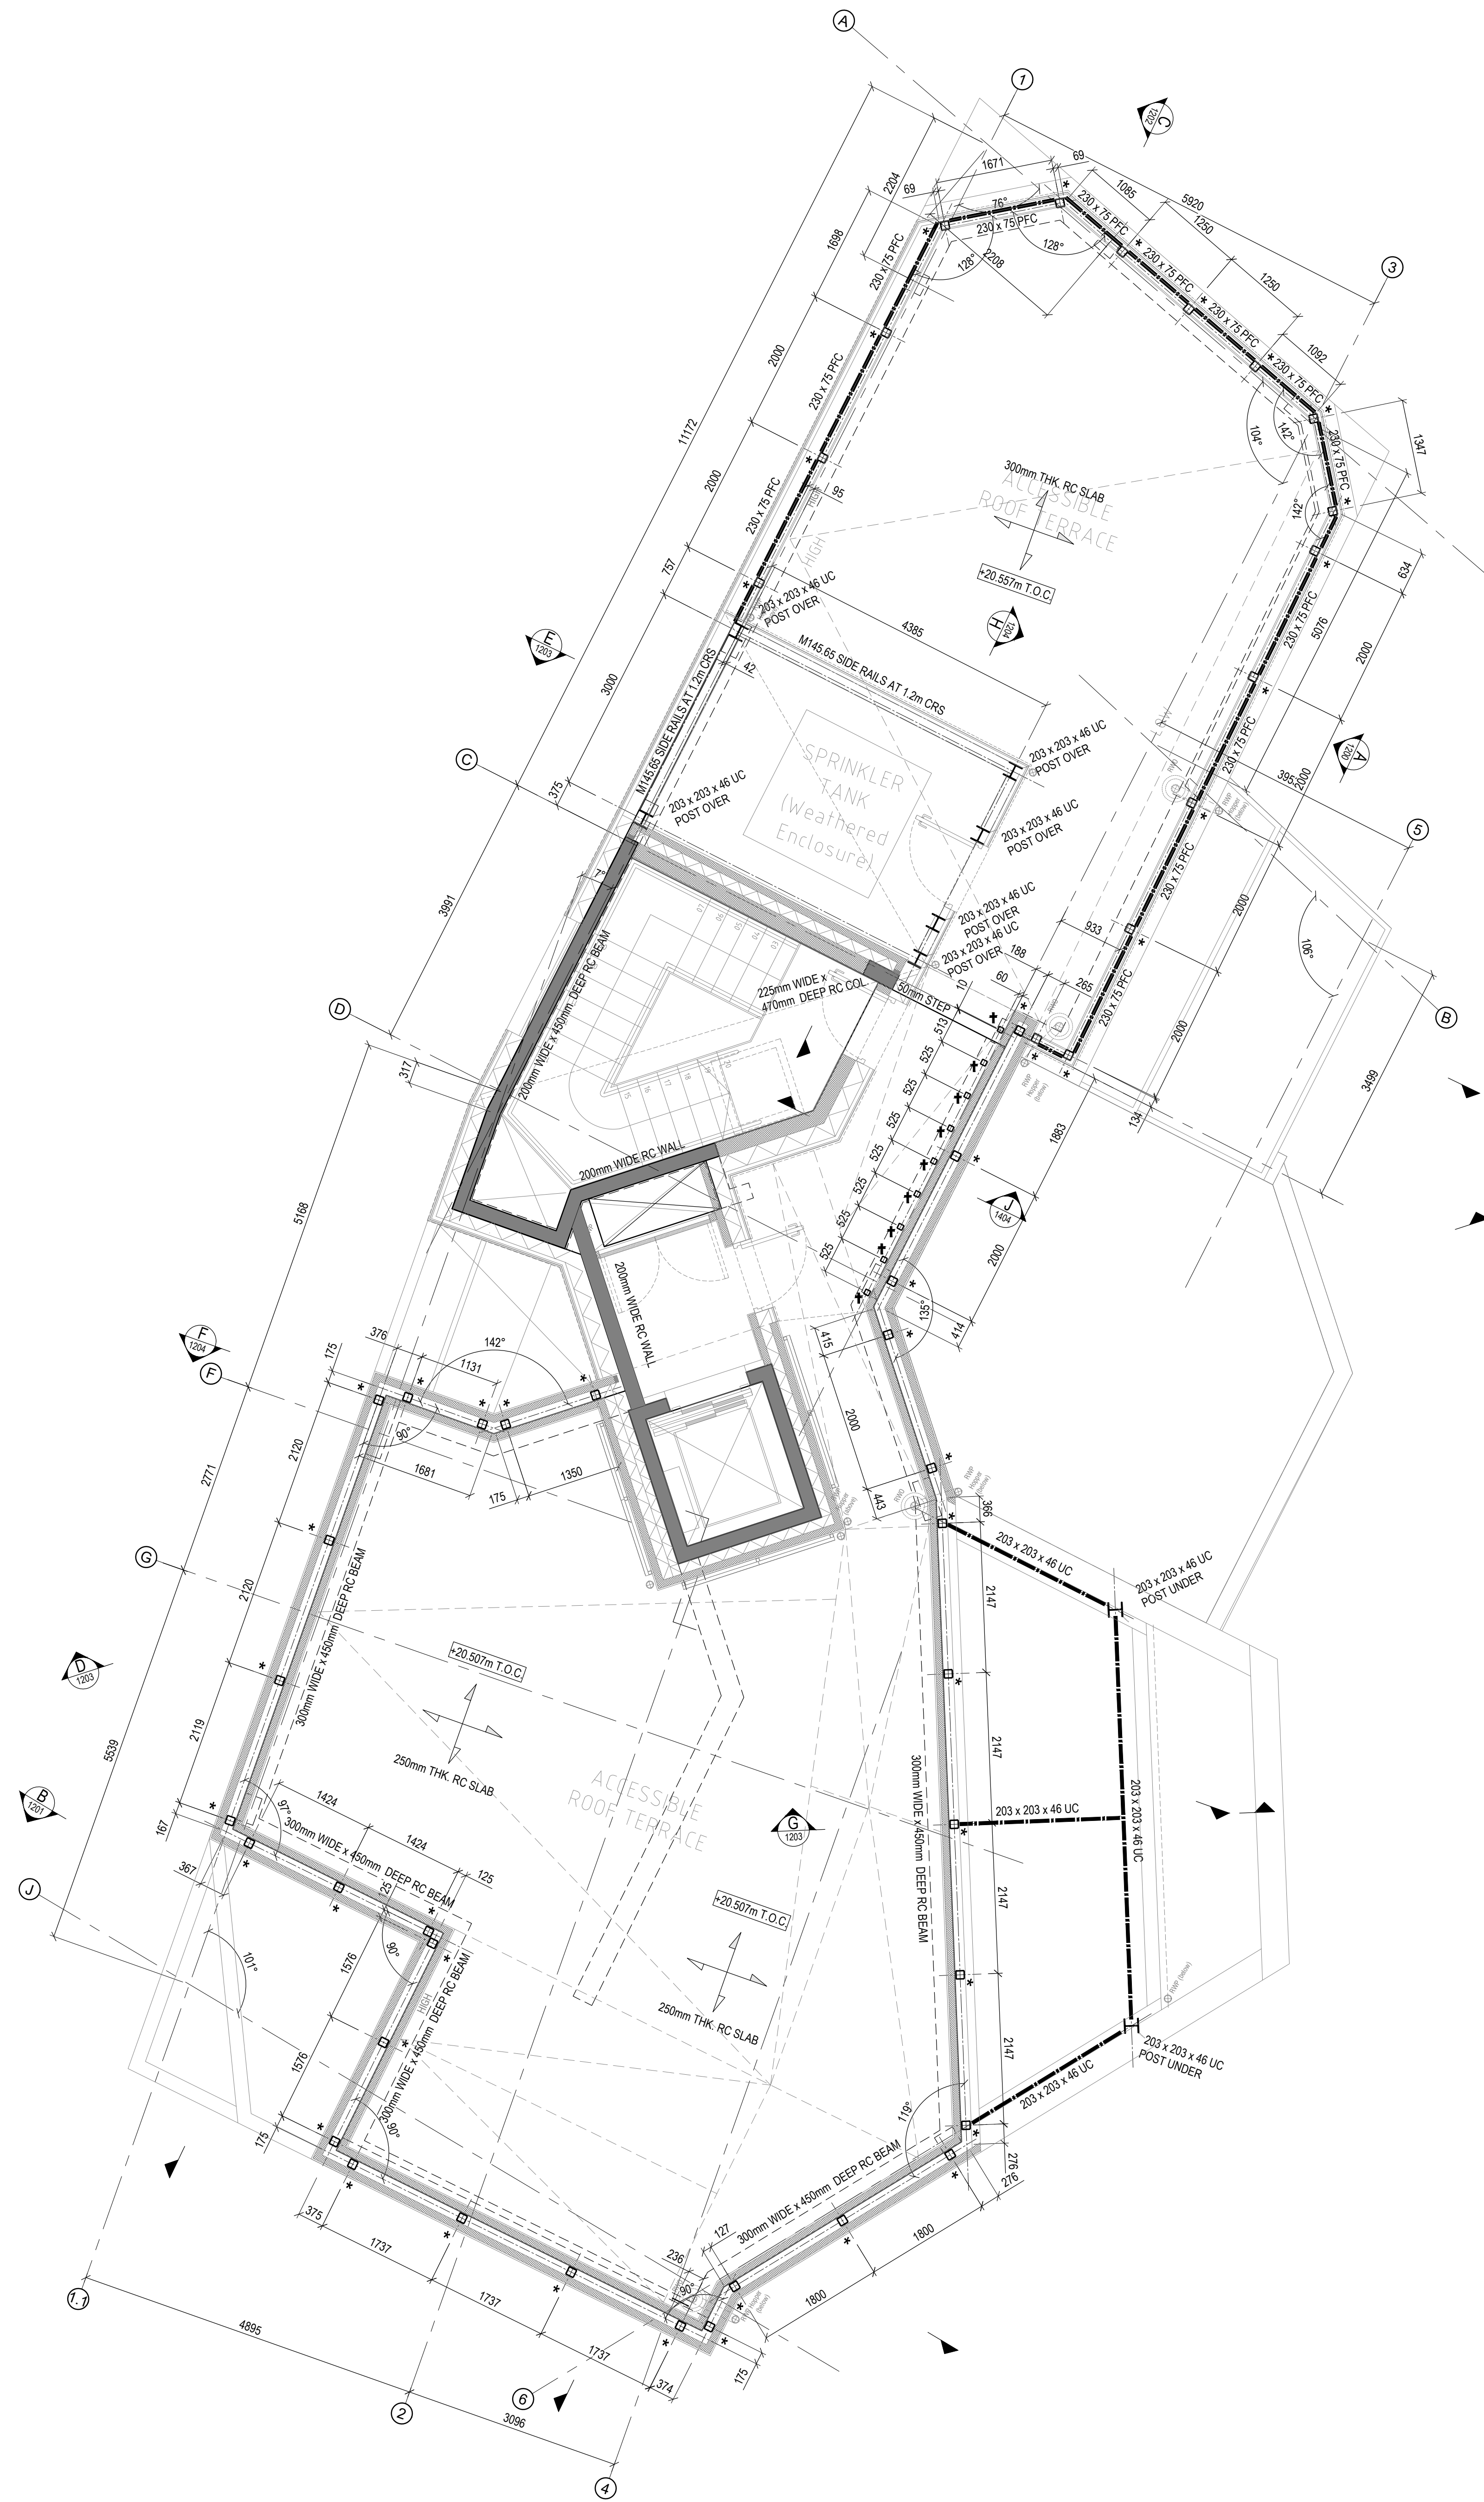


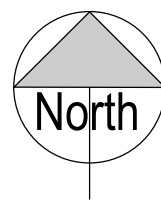

ROOF TERRACE PLAN  
SCALE: 1:50

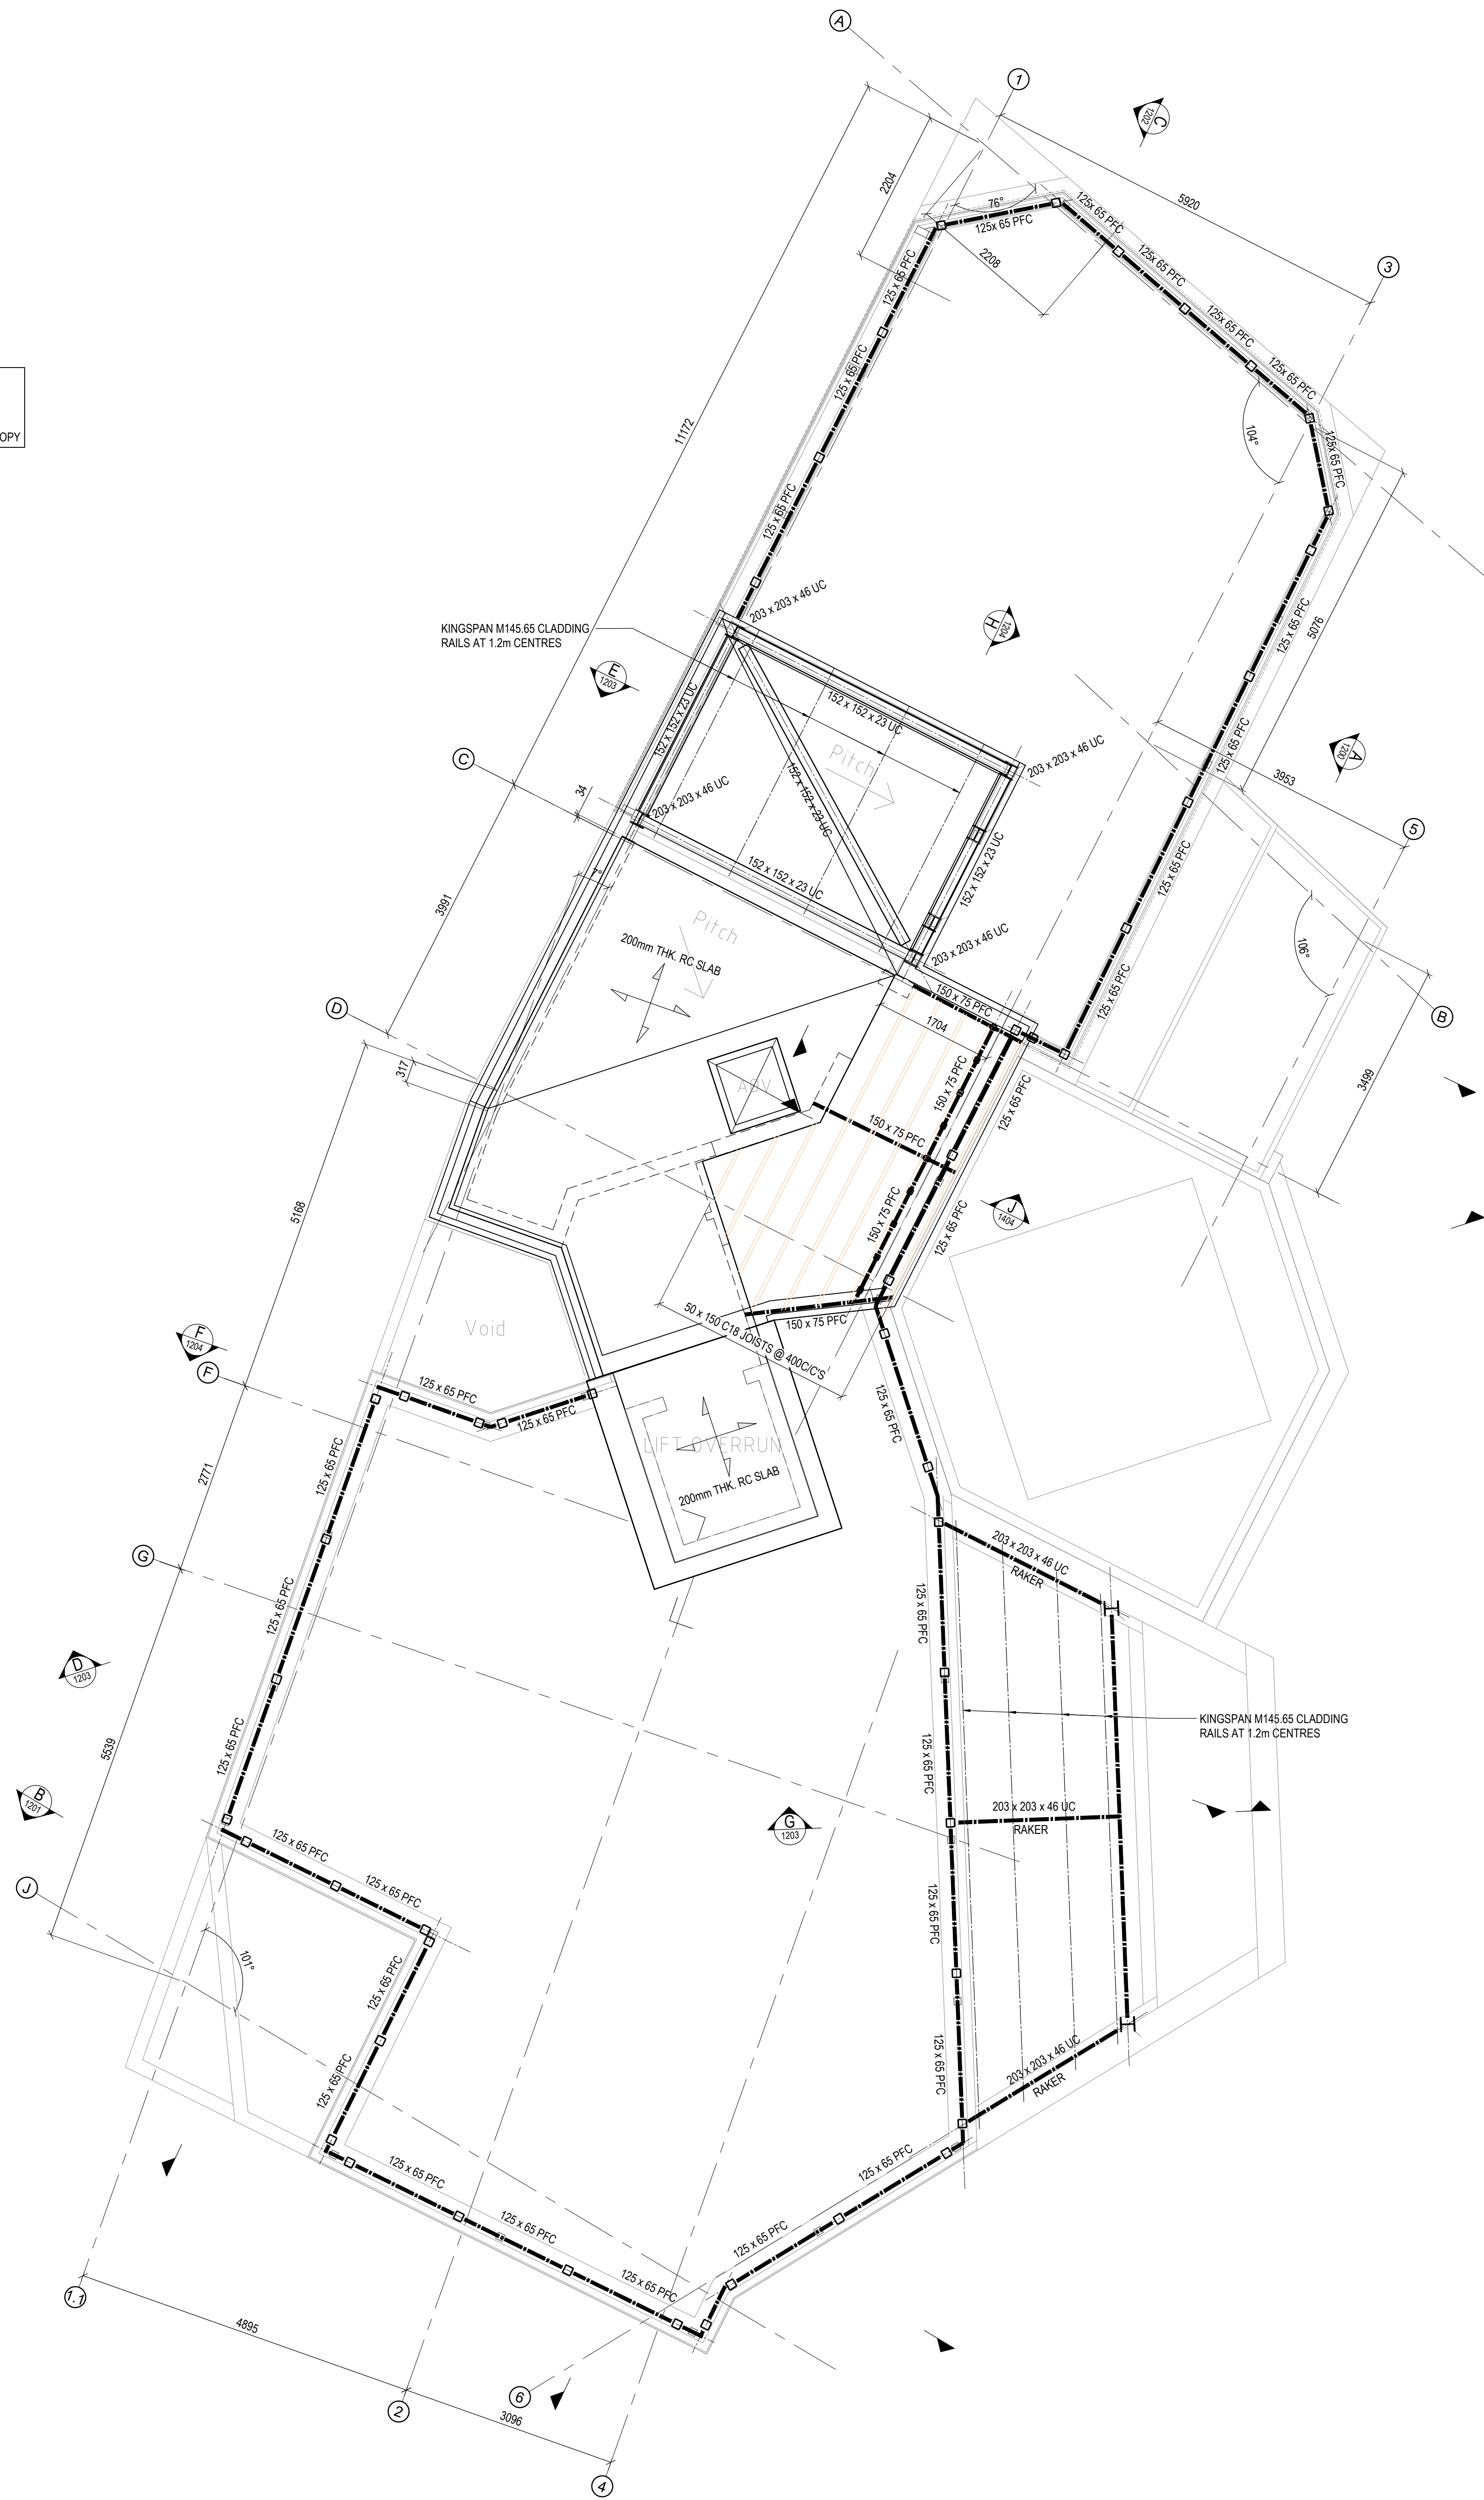

ROOF OVERUN PLAN  
SCALE: 1:50

1. ALL DRAWINGS ARE TO BE READ IN CONJUNCTION WITH ALL RELEVANT SPECIFICATIONS, BILLS OF QUANTITIES, ARCHITECTURAL, SERVICES AND ENGINEERING DRAWINGS.
2. ALL LEVELS ARE IN METRES RELATED TO ORDNANCE DATUM MALIN HEAD OSGM15.
3. ALL CO-ORDINATES ARE TO IRISH TRANSVERSE MERCATOR (ITM) AND IN METERS.
4. ANY DISCREPANCIES BETWEEN THESE DOCUMENTS SHALL BE BROUGHT TO THE ATTENTION OF THE ENGINEER.
5. DRAWINGS ARE NOT TO BE SCALED.
6. ALL DIMENSIONS ARE IN METERS, UNLESS NOTED OTHERWISE.

|     |          |                        |    |     |
|-----|----------|------------------------|----|-----|
| PO4 | 18.07.20 | ISSUED FOR INFORMATION | MA | IB  |
| PO3 | 18.08.20 | ISSUED FOR INFORMATION | MA | IB  |
| PO2 | 23.09.20 | ISSUED FOR INFORMATION | MA | IB  |
| PO1 | 15.04.20 | ISSUED FOR INFORMATION | MA | IB  |
| REV | DATE     | DESCRIPTION            | BY | APP |

PROJECT:  
17-20 MERCHANTS ROAD LOWER,  
GALWAY

TITLE:  
ROOF LAYOUTS

CLIENT:  
GALWAY CITY COUNCIL



|                                                          |                   |                     |
|----------------------------------------------------------|-------------------|---------------------|
| DRAWN                                                    | CHECKED           | APPROVED            |
| M.A.                                                     | D.D.              | I.B.                |
| PROJECT NUMBER:<br>21665                                 | DATE:<br>27/11/24 | SCALE @ A1:<br>1:50 |
| STATUS DESCRIPTION:<br>FOR INFORMATION                   |                   | STATUS:<br>S2       |
| DRAWING NUMBER:<br>21665 - MWP - ZZ - RF - DR - S - 1106 | REV:              | PO4                 |