


1. ALL DRAWINGS ARE TO BE READ IN CONJUNCTION WITH ALL RELEVANT SPECIFICATIONS, BILLS OF QUANTITIES, ARCHITECTURAL, SERVICES AND ENGINEERING DRAWINGS
2. ALL LEVELS ARE IN **METRES** RELATED TO ORDNANCE DATUM MALIN HEAD OSGM15.
3. ALL CO-ORDINATES ARE TO IRISH TRANSVERSE MERCATOR (ITM) AND IN **METERS**.
4. ANY DISCREPANCIES BETWEEN THESE DOCUMENTS SHALL BE BROUGHT TO THE ATTENTION OF THE ENGINEER.
5. DRAWINGS ARE NOT TO BE SCALED.
6. ALL DIMENSIONS ARE IN **METERS**, UNLESS NOTED OTHERWISE

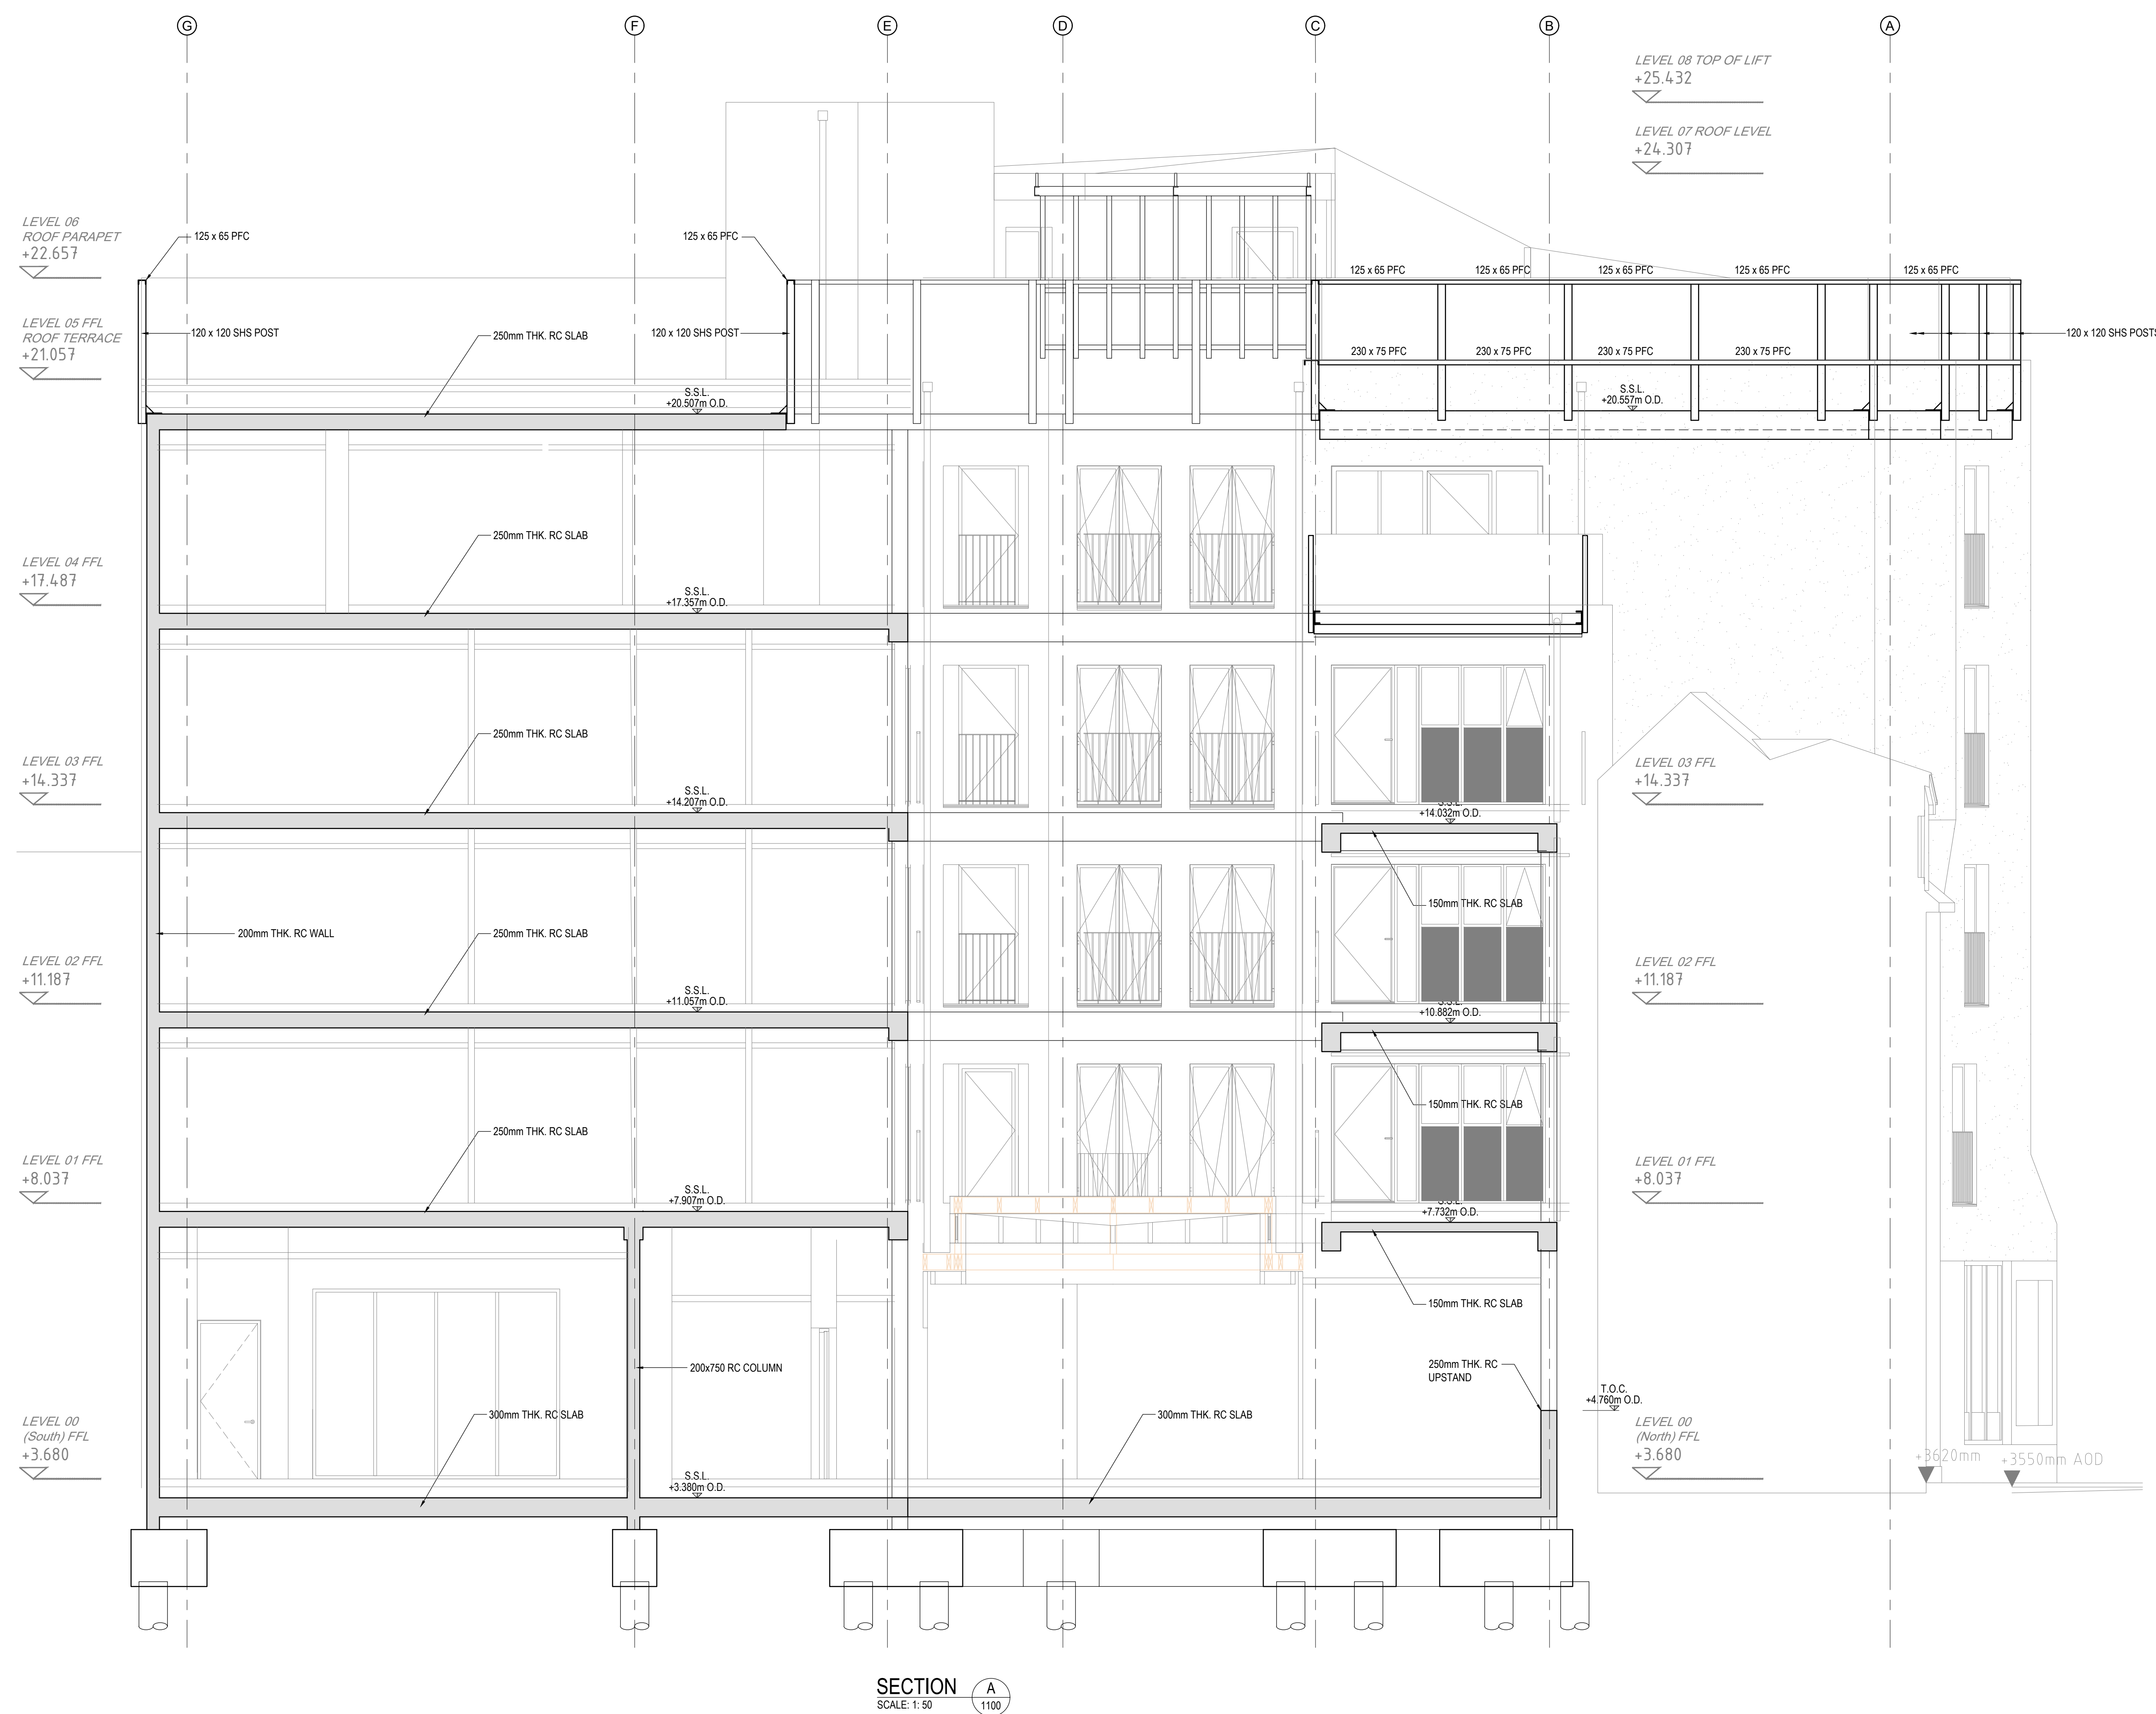

P04 10.3.10.25	ISSUED FOR INFORMATION	MM	DI
P03 18.8.25	ISSUED FOR INFORMATION	MA	IB
P02 20.3.10.25	ISSUED FOR INFORMATION	MA	IB
P01 15.8.25	ISSUED FOR INFORMATION	MA	IB
REV 1 DATE	DESCRIPTION	BY	AP

PROJECT

17-20 MERCHANTS ROAD LOWER,
GALWAY

TITLE

BUILDING SECTION A

CLIENT

GALWAY CITY COUNCIL

MWP

ENGINEERING AND ENVIRONMENTAL CONSULTANTS

CORK THURLEIGH LONDON LIMERICK

PRINCIPAL

DRAWN	CHECKED	APPROVED
M.A.	D.D.	I.B.
PROJECT NUMBER	DATE	SCALE & A1
21665	27/11/24	1:50
STATUS DESCRIPTION	FOR INFORMATION	ISSUED
		S2

DRAWING NUMBER

21665-M-WP-ZZ-ZZ-DR-S-1200

REV

P04