


- ALL DRAWINGS ARE TO BE READ IN CONJUNCTION WITH ALL RELEVANT SPECIFICATIONS, BILLS OF QUANTITIES, ARCHITECTURAL SERVICES AND ENGINEERING DRAWINGS.
- ALL LEVELS ARE IN METRES RELATED TO ORDINANCE DATUM MALIN HEAD OSGM15.
- ALL CO-ORDINATES ARE TO IRISH TRANSVERSE MERCATOR (ITM) AND IN METERS.
- ANY DISCREPANCIES BETWEEN THESE DOCUMENTS SHALL BE BROUGHT TO THE ATTENTION OF THE ENGINEER.
- DRAWINGS ARE NOT TO BE SCALED.
- ALL DIMENSIONS ARE IN METERS, UNLESS NOTED OTHERWISE.

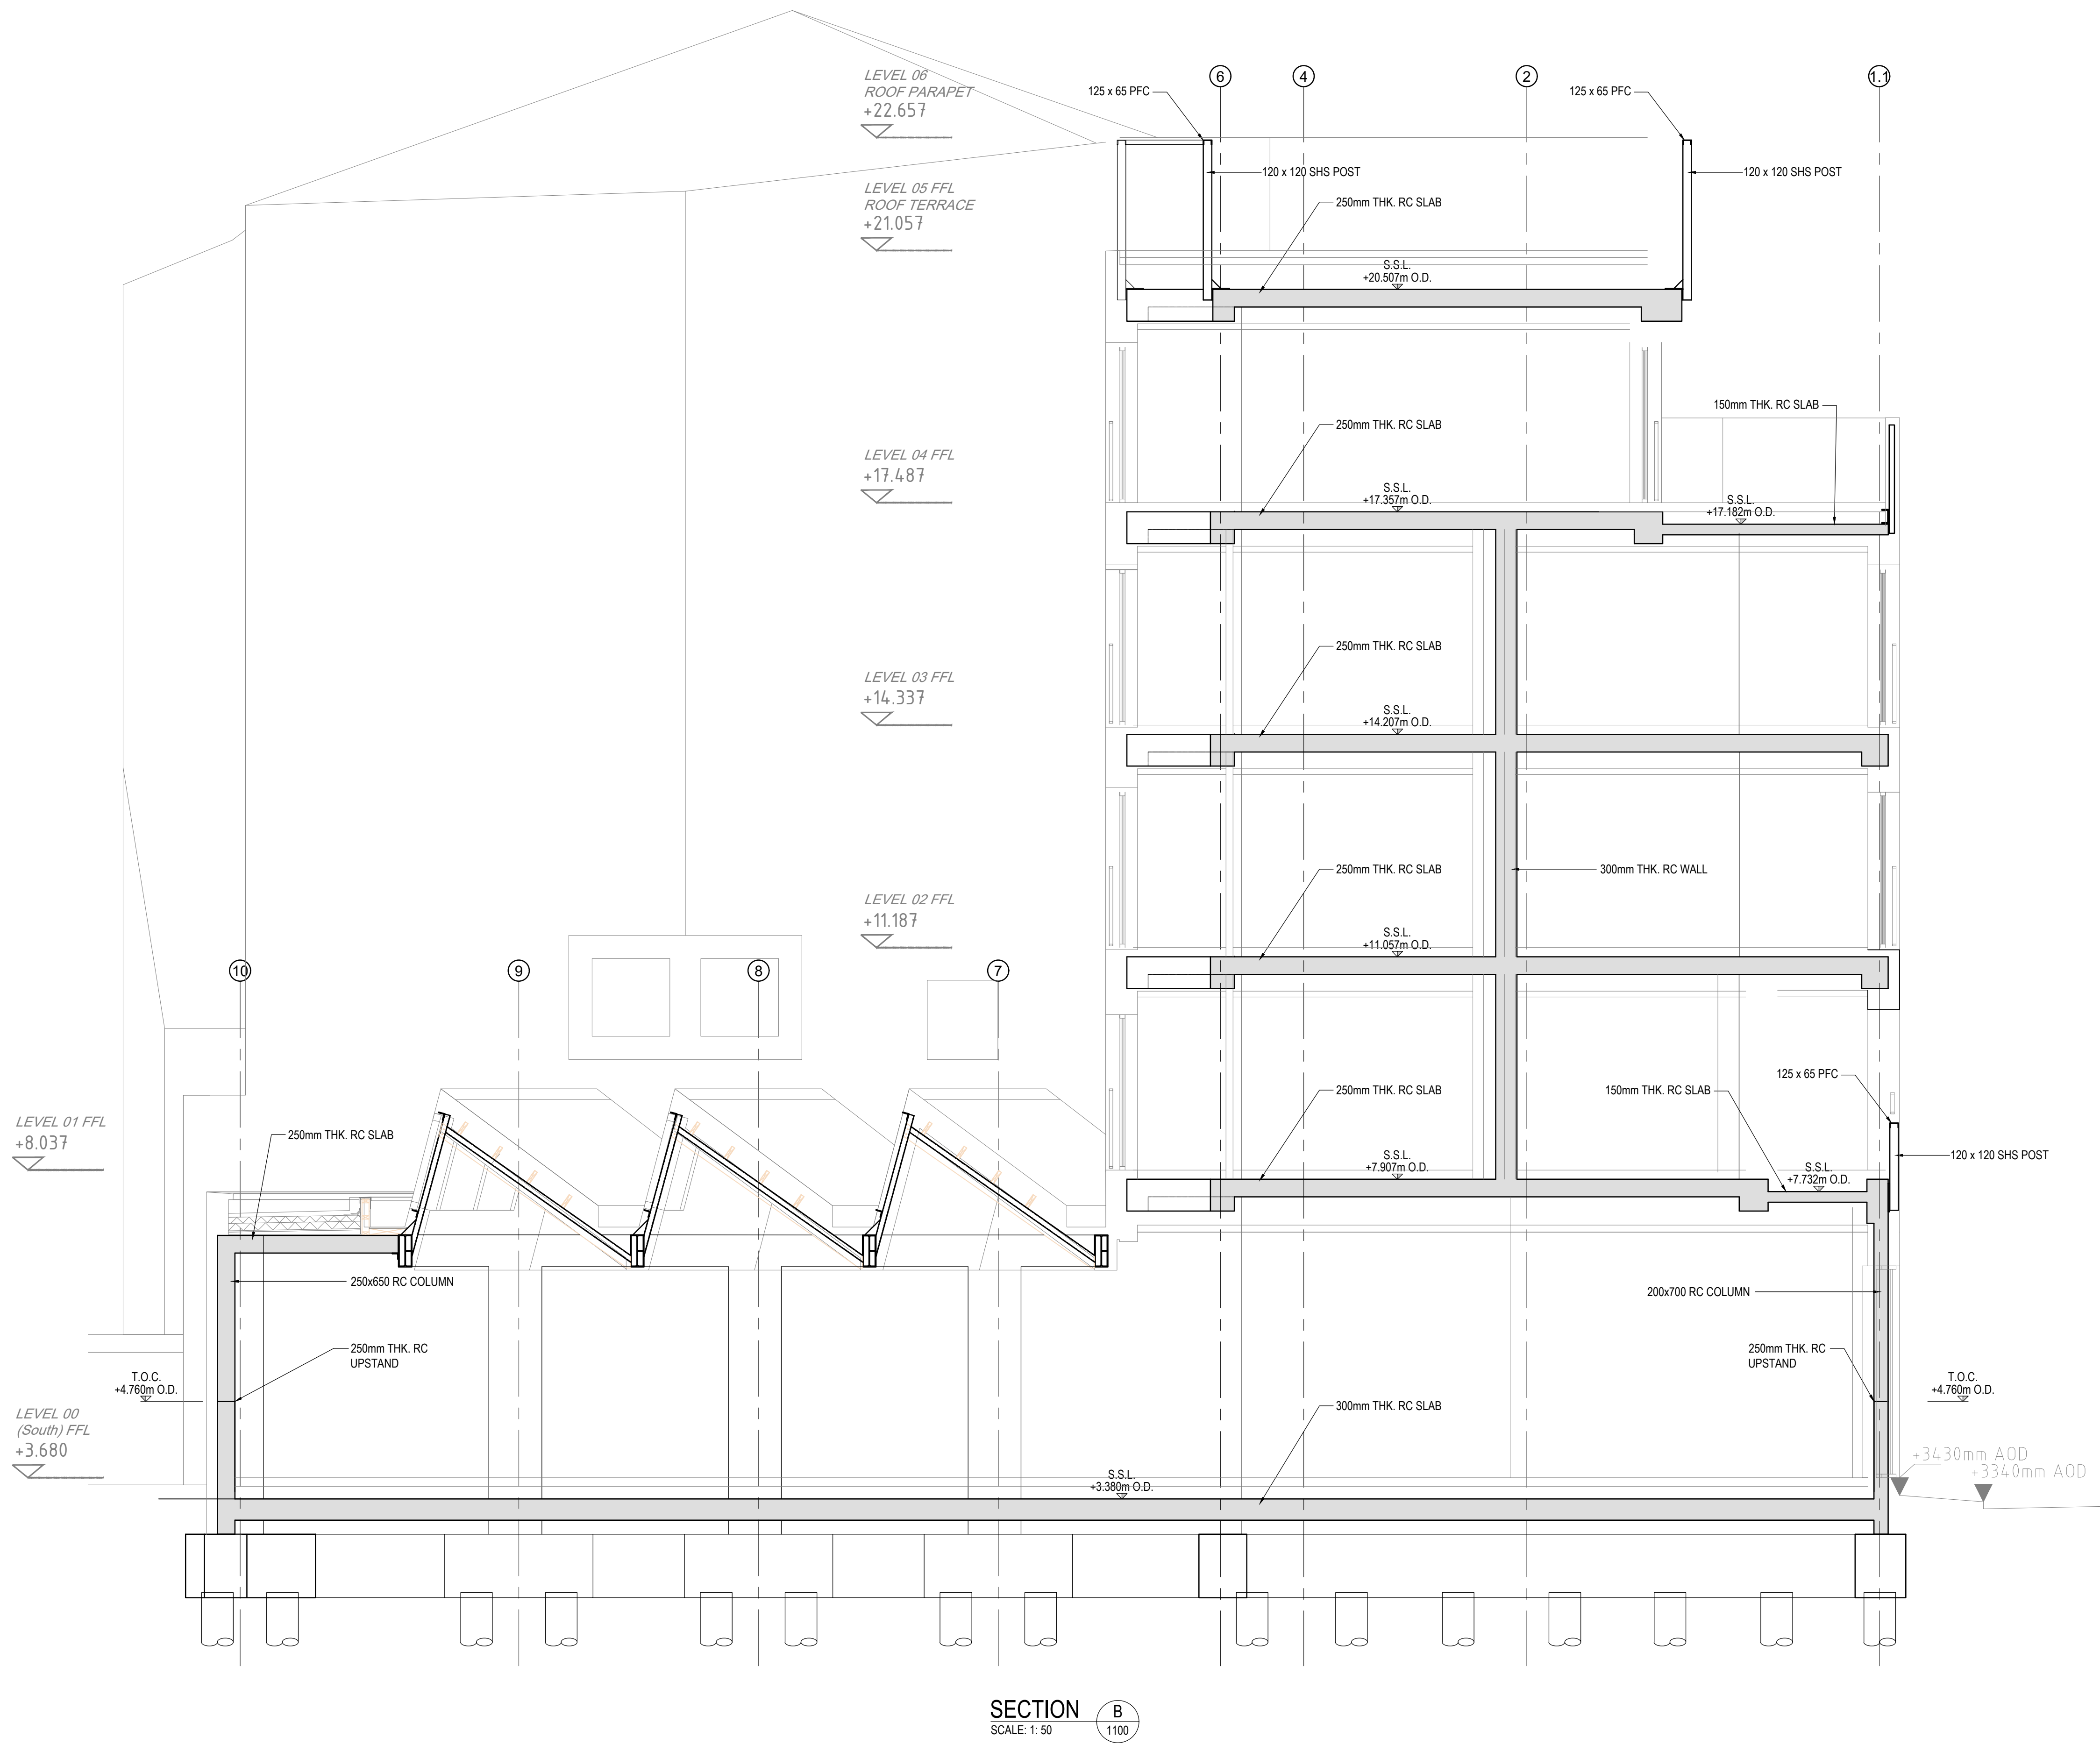

PD5 (22.01.25)	ISSUED FOR INFORMATION	MA	DD
PD4 (20.12.23)	ISSUED FOR INFORMATION	MA	DD
PD3 (18.09.23)	ISSUED FOR INFORMATION	MA	IB
PD2 (23.05.25)	ISSUED FOR INFORMATION	MA	IB
PD1 (15.04.25)	ISSUED FOR INFORMATION	MA	IB
REV	DATE	DESCRIPTION	BY

PROJECT:
17-20 MERCHANTS ROAD LOWER,
GALWAY

TITLE:
BUILDING SECTION B

CLIENT:
GALWAY CITY COUNCIL



DRAWN: M.A.	CHECKED: D.D.	APPROVED: I.B.
PROJECT NUMBER: 21665	DATE: 27/11/24	SCALE @ A1: 1:50
STATUS DESCRIPTION: FOR INFORMATION		STATUS: S2
DRAWING NUMBER: 21665 - MWP - ZZ - ZZ - DR - S - 1201	REV: P04	