


1. ALL DRAWINGS ARE TO BE READ IN CONJUNCTION WITH ALL RELEVANT SPECIFICATIONS, BILLS OF QUANTITIES, ARCHITECTURAL SERVICES AND ENGINEERING DRAWINGS.
2. ALL LEVELS ARE IN METRES RELATED TO ORDNANCE DATUM MALIN HEAD OSGM15.
3. ALL CO-ORDINATES ARE TO IRISH TRANSVERSE MERCATOR (ITM) AND IN METERS.
4. ANY DISCREPANCIES BETWEEN THESE DOCUMENTS SHALL BE BROUGHT TO THE ATTENTION OF THE ENGINEER.
5. DRAWINGS ARE NOT TO BE SCALED.
6. ALL DIMENSIONS ARE IN METERS, UNLESS NOTED OTHERWISE.

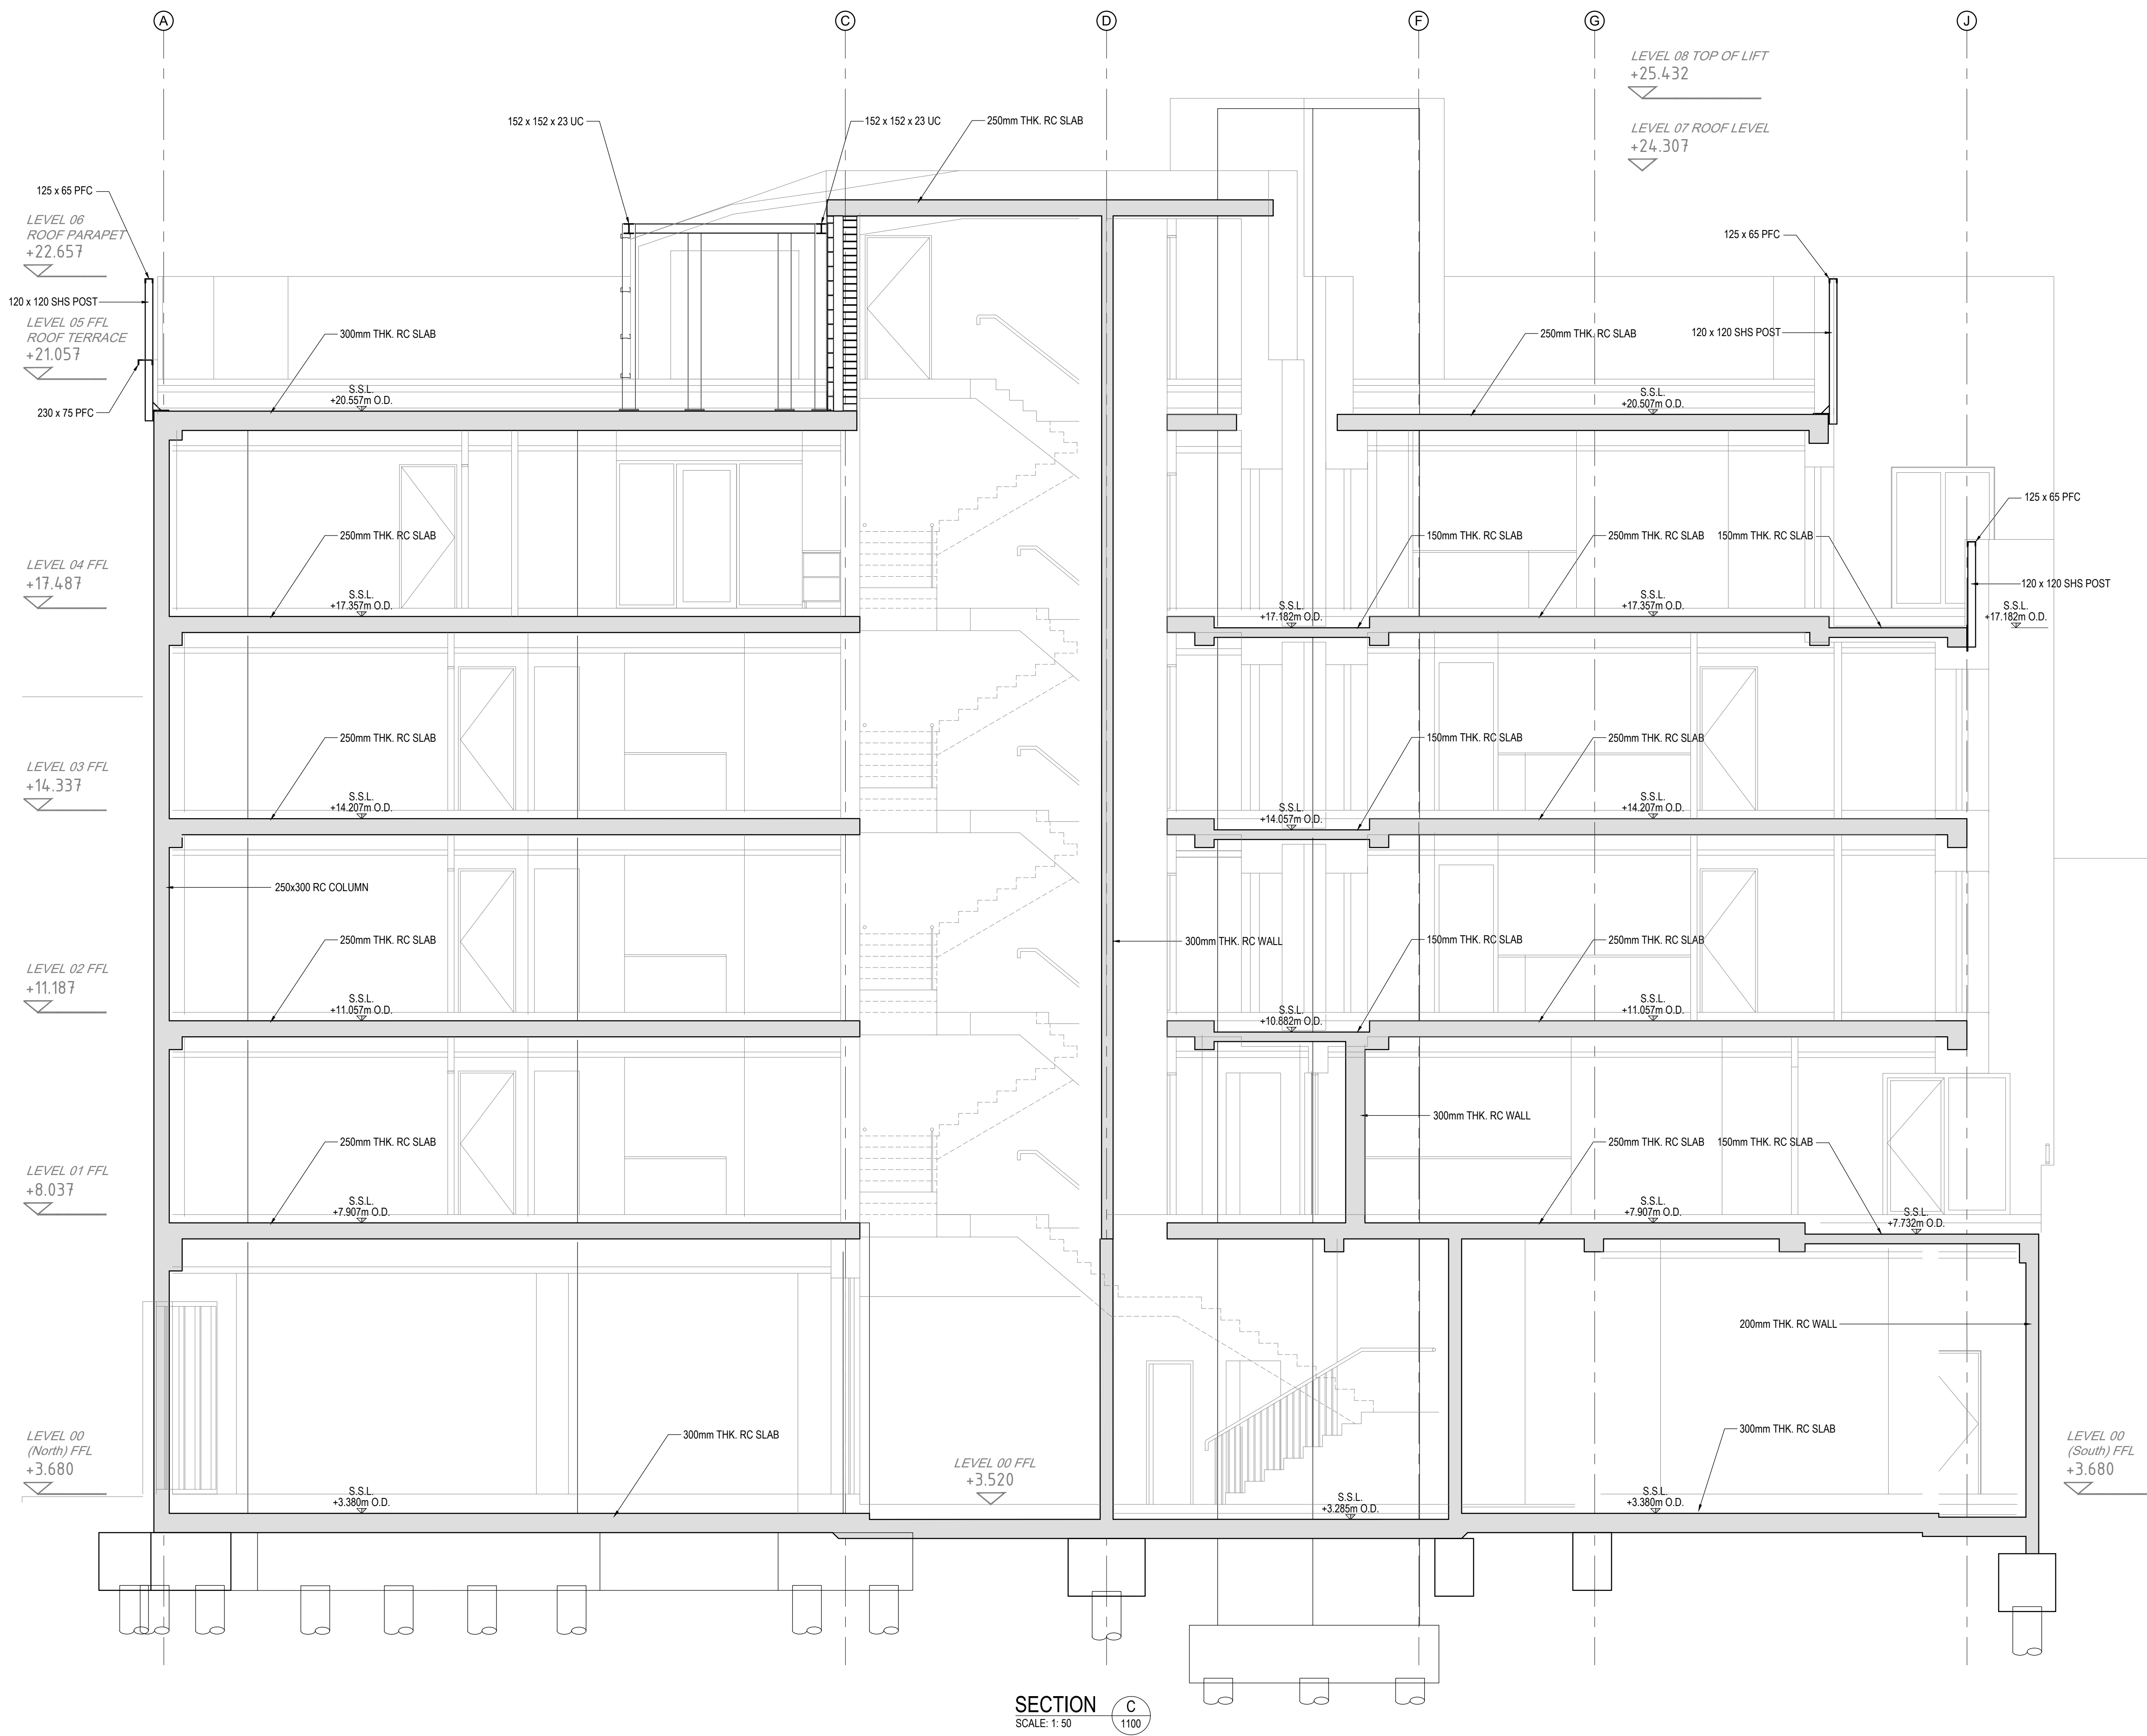

P06 [08.02.26]	ISSUED FOR INFORMATION	MA	DD
P05 [22.01.26]	ISSUED FOR INFORMATION	MA	DD
P04 [01.12.25]	ISSUED FOR INFORMATION	MA	DD
P03 [18.09.25]	ISSUED FOR INFORMATION	MA	IB
P02 [23.05.25]	ISSUED FOR INFORMATION	MA	IB
P01 [15.04.25]	ISSUED FOR INFORMATION	MA	IB
REV	DATE	DESCRIPTION	BY APP

PROJECT:
17-20 MERCHANTS ROAD LOWER,
GALWAY

TITLE:
BUILDING SECTION C

CLIENT:
GALWAY CITY COUNCIL



DRAWN	CHECKED	APPROVED
M.A.	D.D.	I.B.
PROJECT NUMBER: 21665	DATE: 27/11/24	SCALE @ A1: 1:50
STATUS DESCRIPTION: FOR INFORMATION		STATUS: S2
DRAWING NUMBER: 21665 - MWP - ZZ - ZZ - DR - S - 1202	REV:	P06