




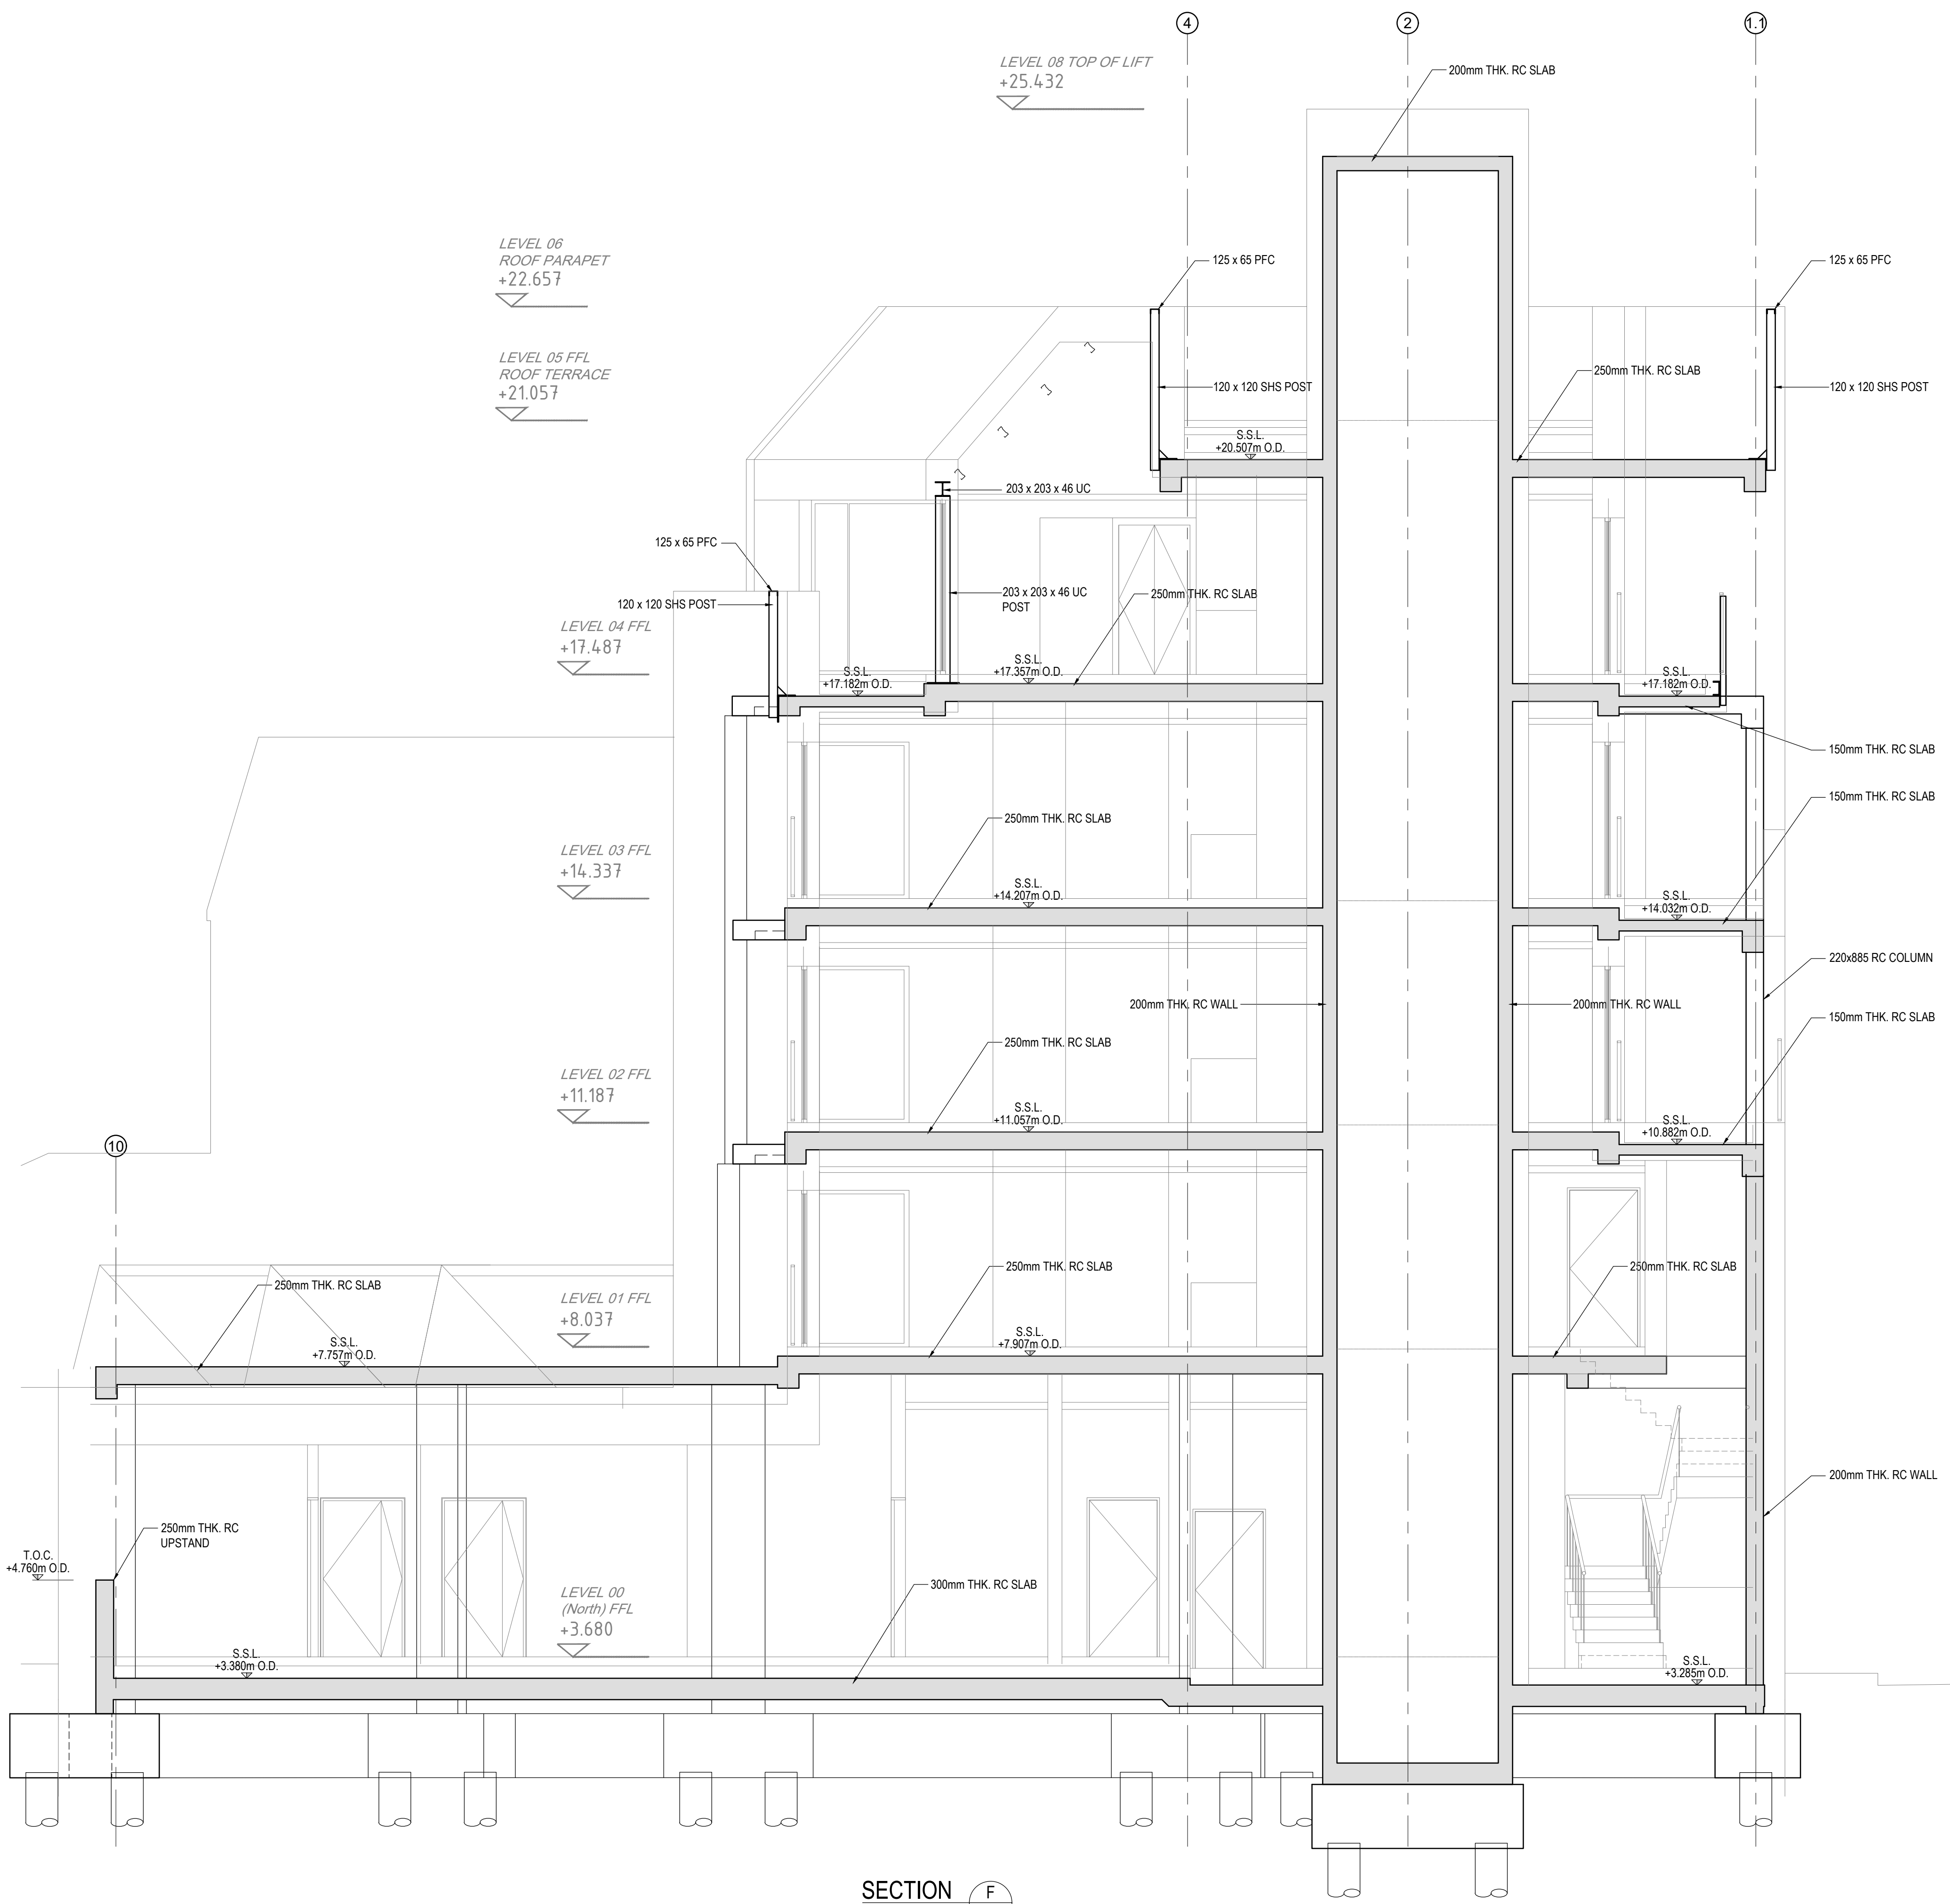

SECTION F
SCALE: 1:50

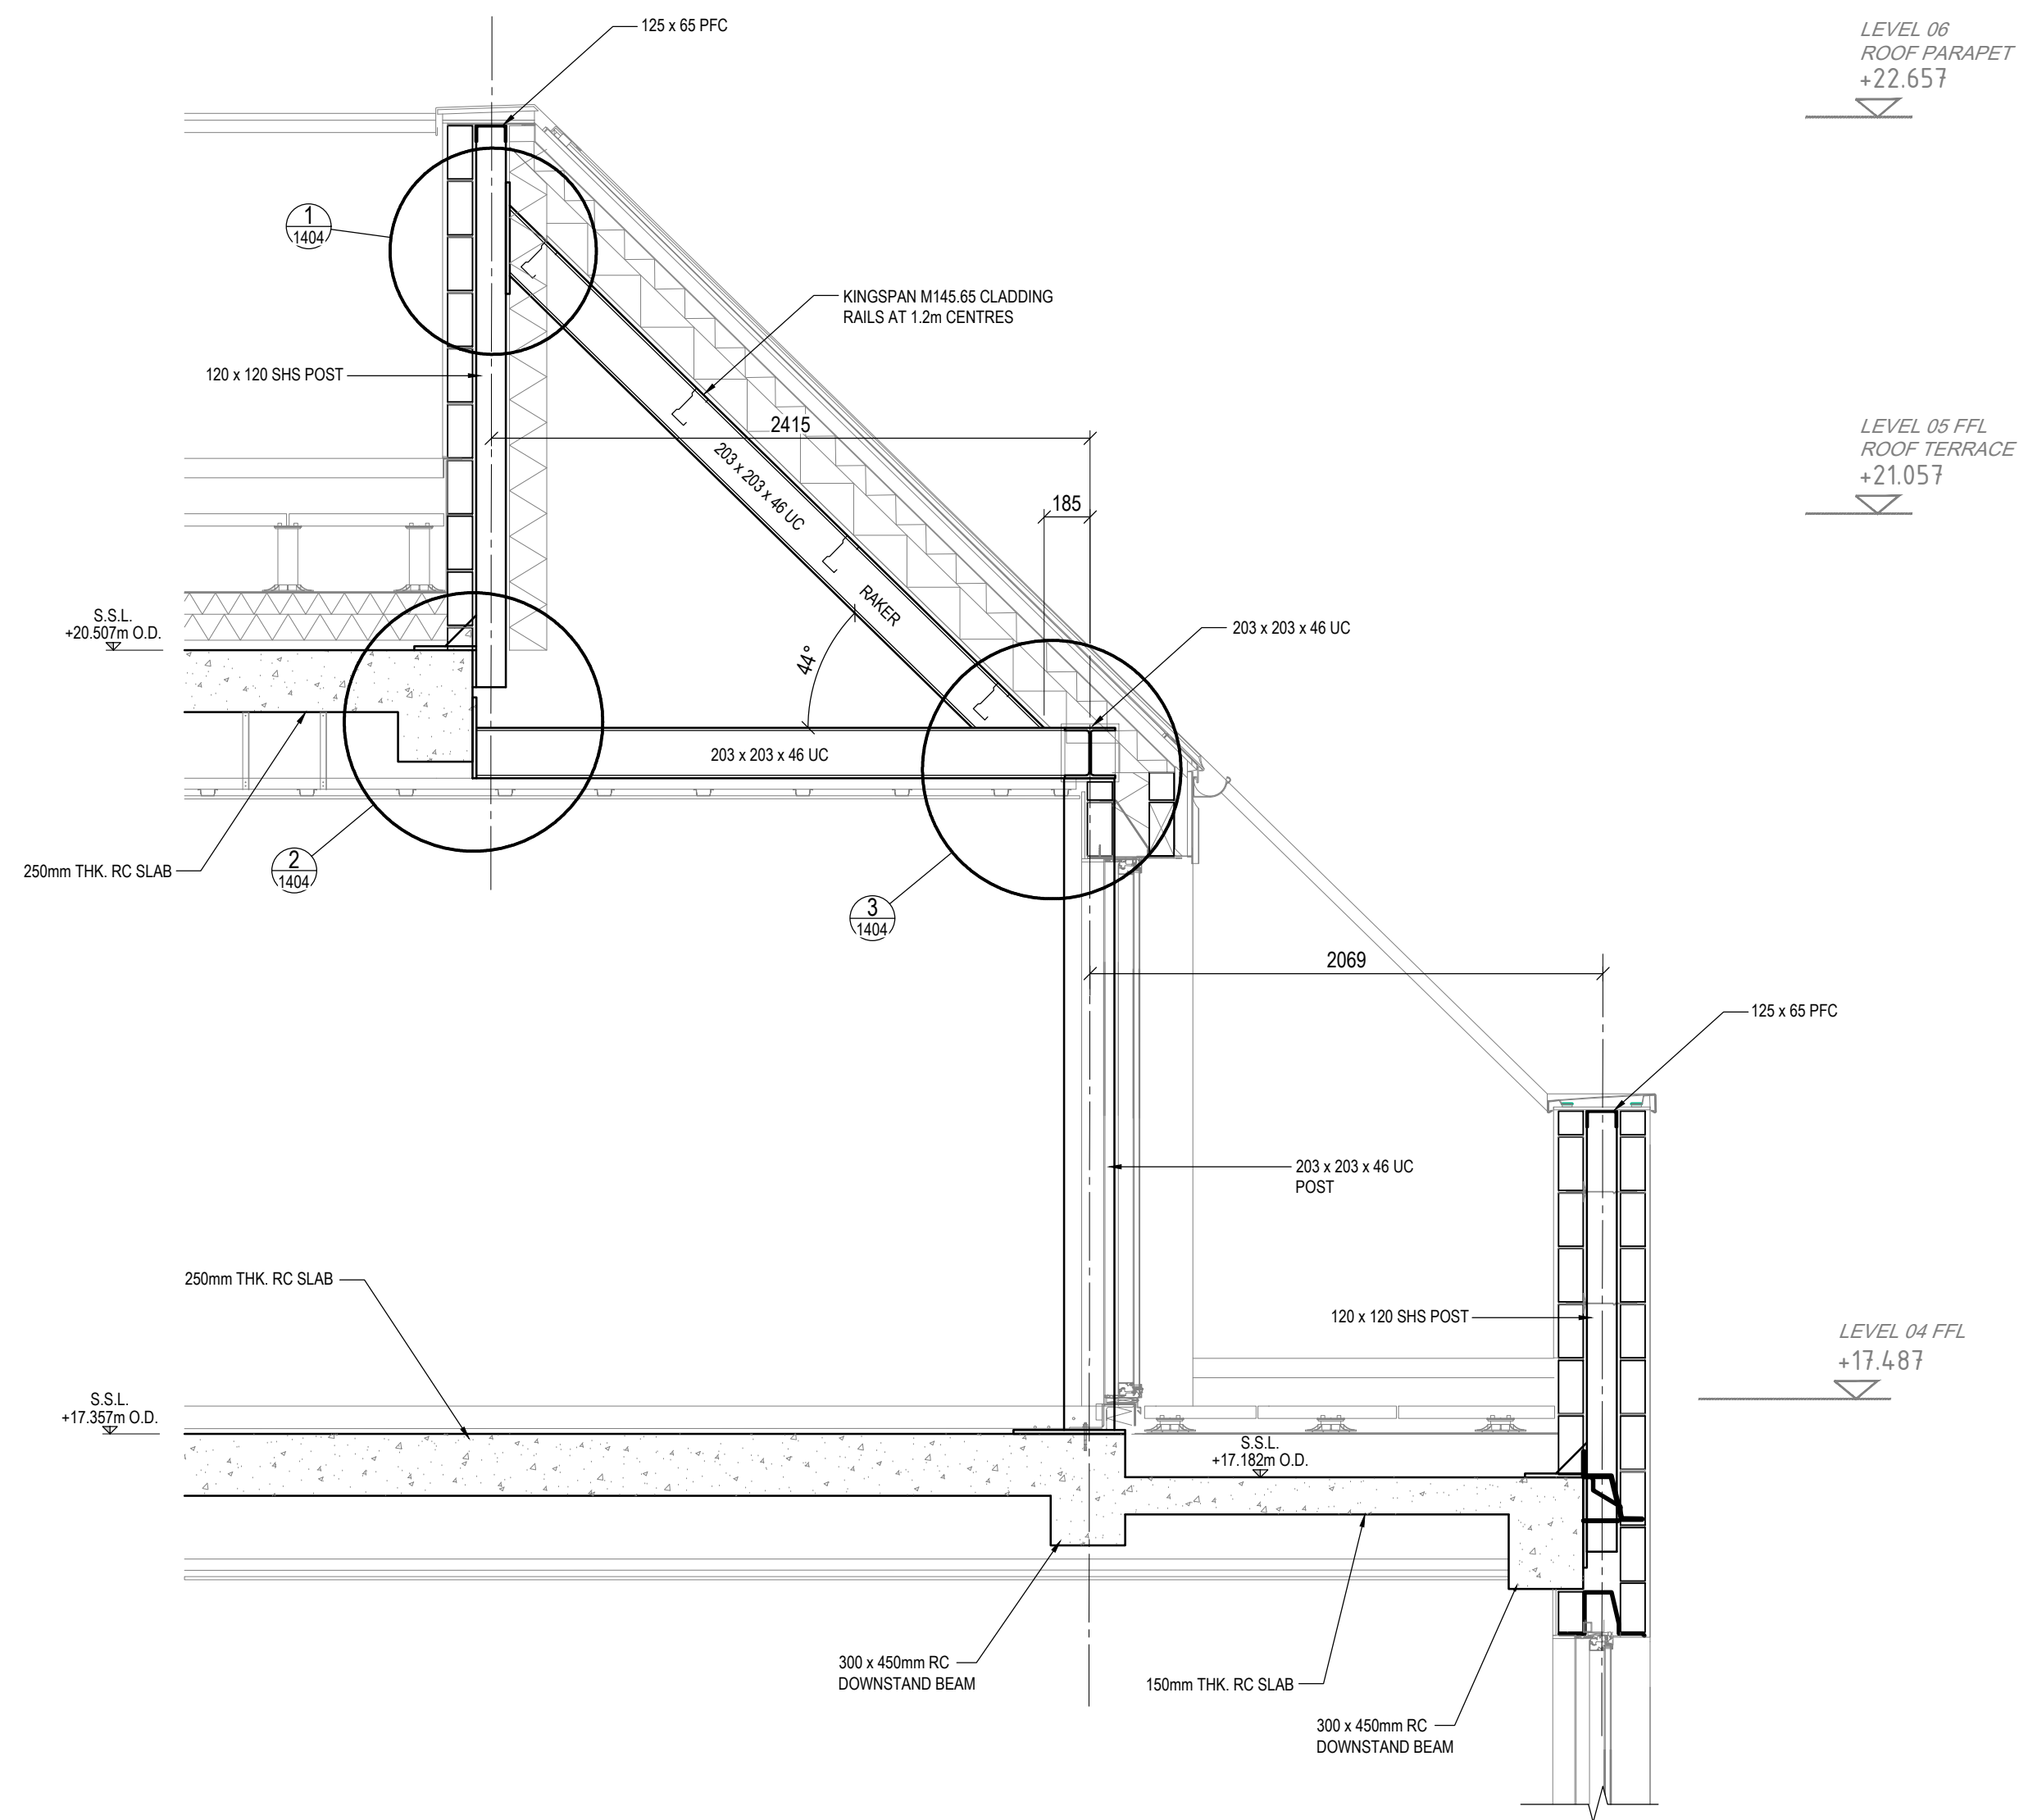

SECTION G
SCALE: 1:20

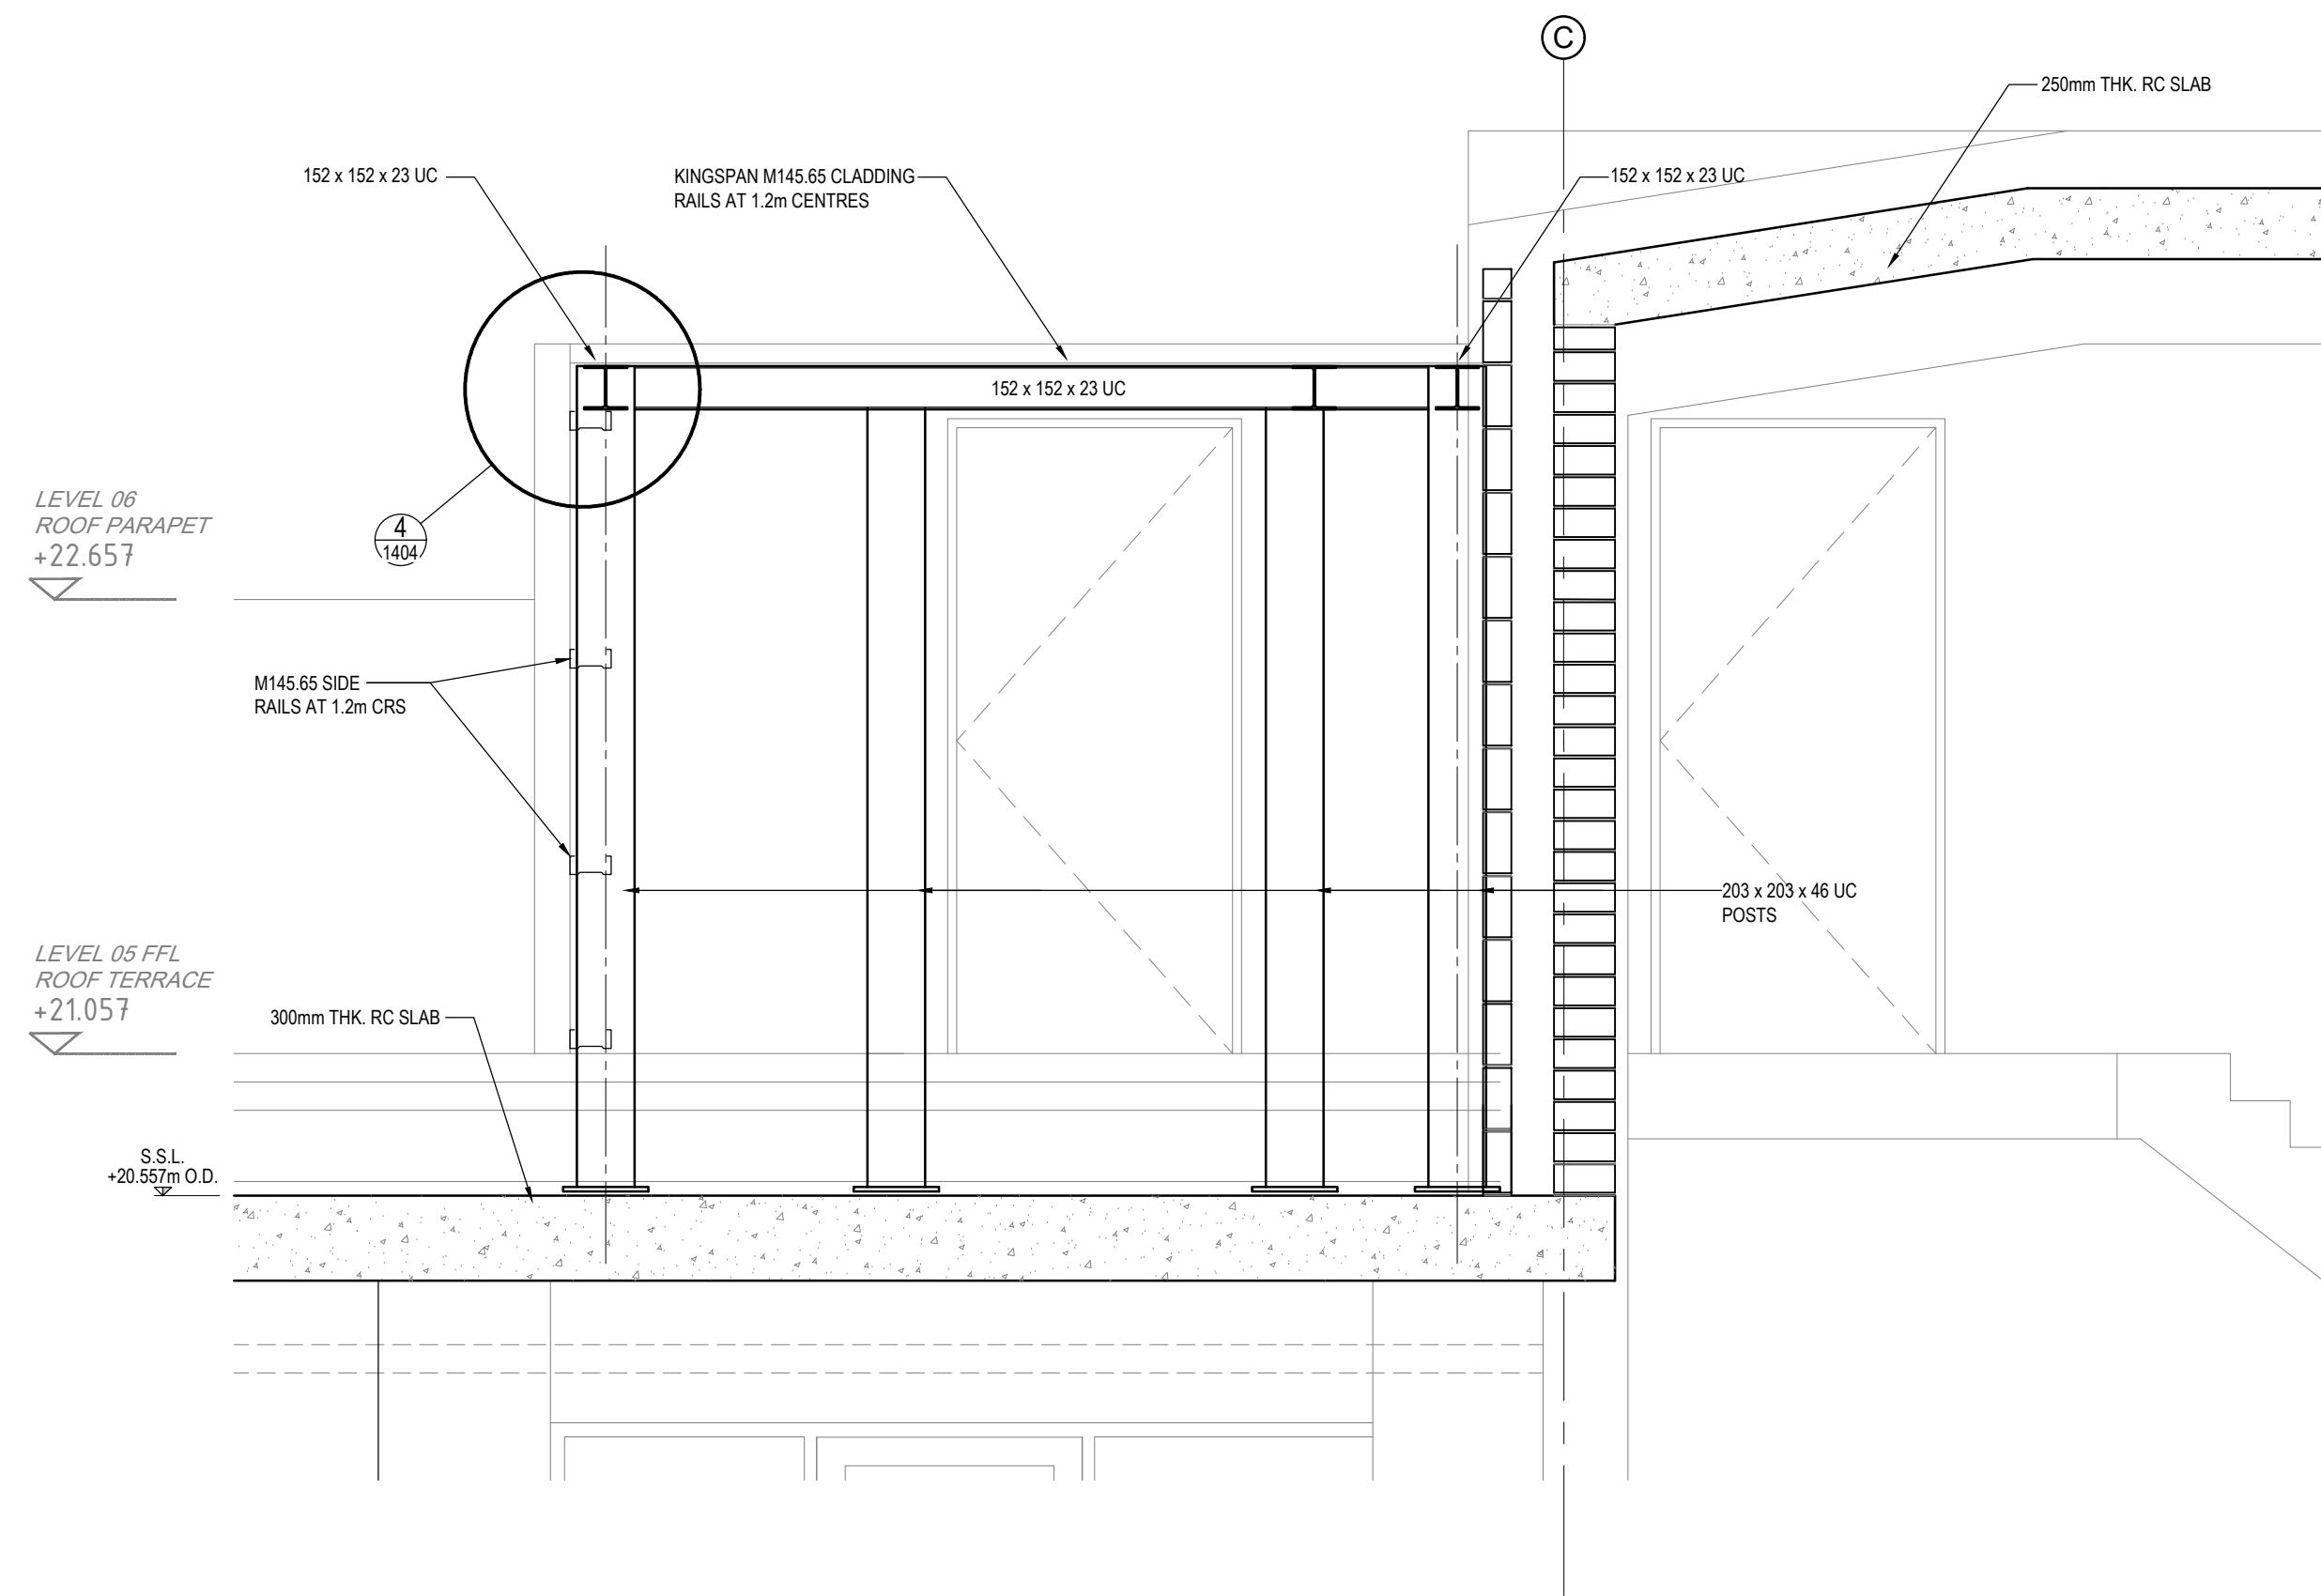

SECTION H
SCALE: 1:20

1. ALL DRAWINGS ARE TO BE READ IN CONJUNCTION WITH ALL RELEVANT SPECIFICATIONS, BILLS OF QUANTITIES, ARCHITECTURAL SERVICES AND ENGINEERING DRAWINGS.
2. ALL LEVELS ARE IN METRES RELATED TO ORDNANCE DATUM MALIN HEAD OSGM15.
3. ALL CO-ORDINATES ARE TO IRISH TRANSVERSE MERCATOR (ITM) AND IN METERS.
4. ANY DISCREPANCIES BETWEEN THESE DOCUMENTS SHALL BE BROUGHT TO THE ATTENTION OF THE ENGINEER.
5. DRAWINGS ARE NOT TO BE SCALED.
6. ALL DIMENSIONS ARE IN METERS, UNLESS NOTED OTHERWISE.

P06 [08.02.26]	ISSUED FOR INFORMATION	MA	DD
P05 [22.01.26]	ISSUED FOR INFORMATION	MA	DD
P04 [20.12.25]	ISSUED FOR INFORMATION	MA	DD
P03 [18.09.25]	ISSUED FOR INFORMATION	MA	IB
P02 [23.05.25]	ISSUED FOR INFORMATION	MA	IB
P01 [15.04.25]	ISSUED FOR INFORMATION	MA	IB
REV	DATE	DESCRIPTION	BY APP

PROJECT:
17-20 MERCHANTS ROAD LOWER,
GALWAY

TITLE:
BUILDING SECTIONS F, G & H

CLIENT:
GALWAY CITY COUNCIL

MWP
ENGINEERING AND ENVIRONMENTAL CONSULTANTS
CORK | TRALEE | LONDON | LIMERICK | DUBLIN

DRAWN M.A.	CHECKED D.D.	APPROVED I.B.
PROJECT NUMBER 21665	DATE 27/11/24	SCALE @ A1 1:50
STATUS DESCRIPTION FOR INFORMATION		STATUS S2
DRAWING NUMBER 21665 - MWP - ZZ - ZZ - DR - S - 1204	REV	P06