
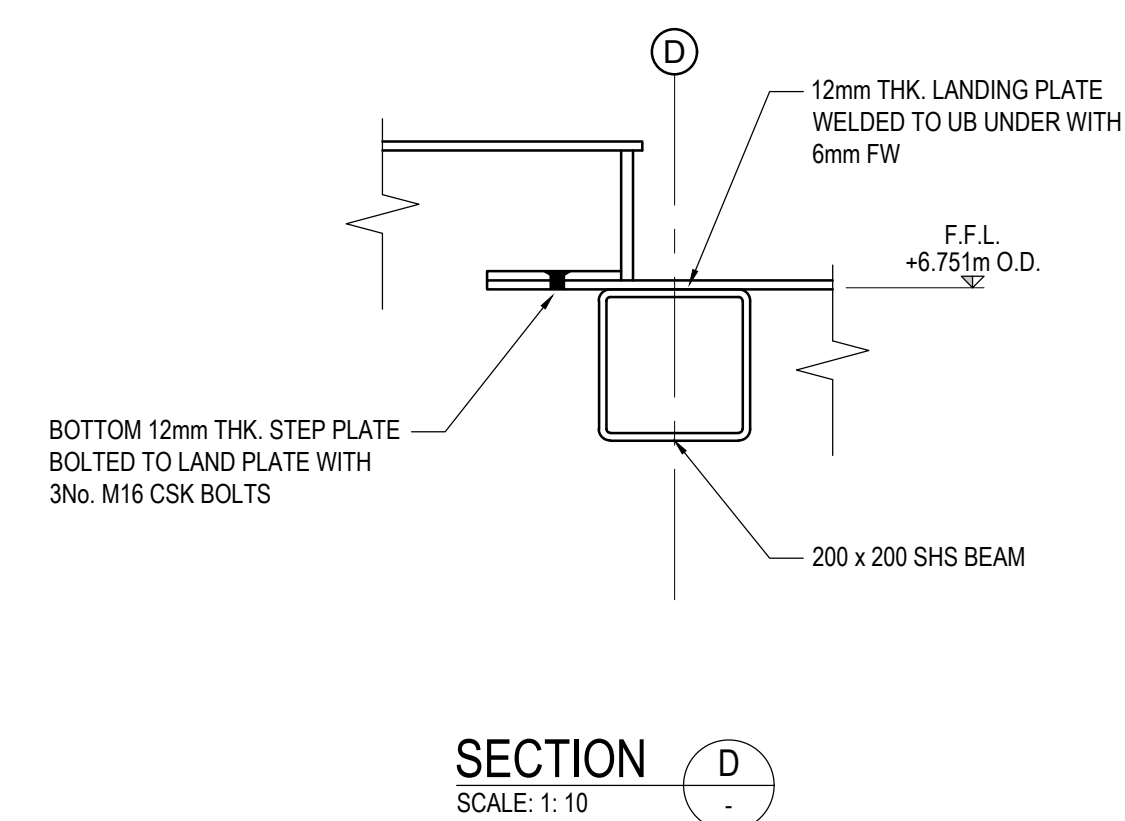
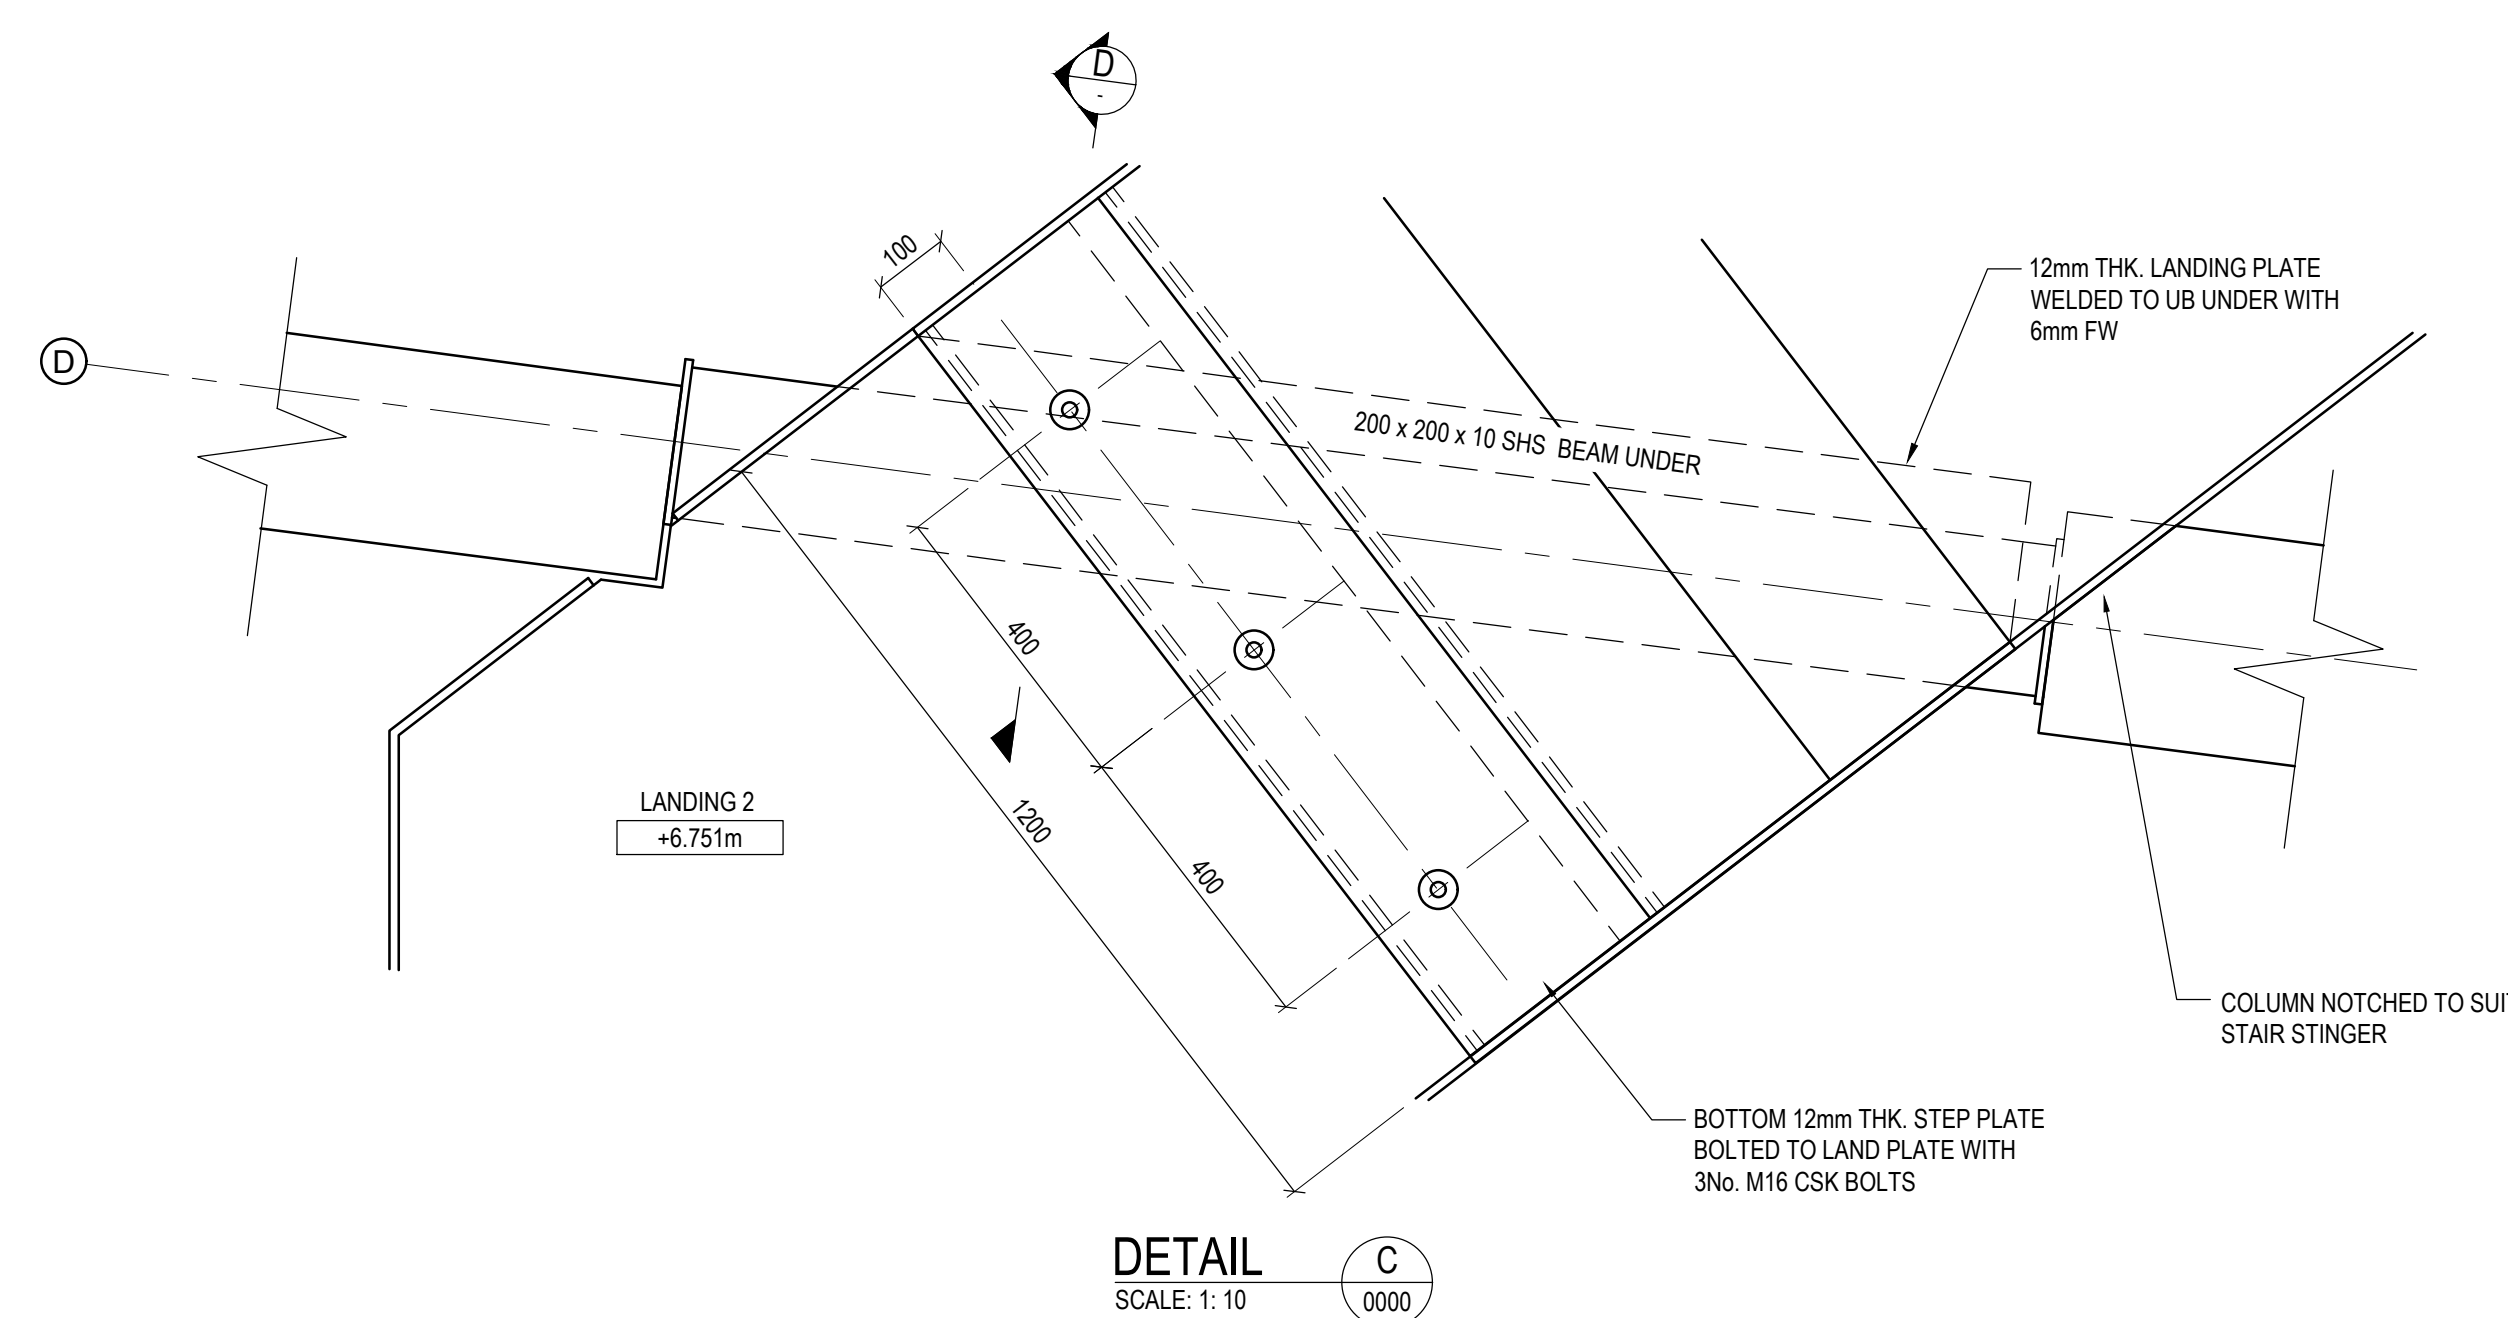
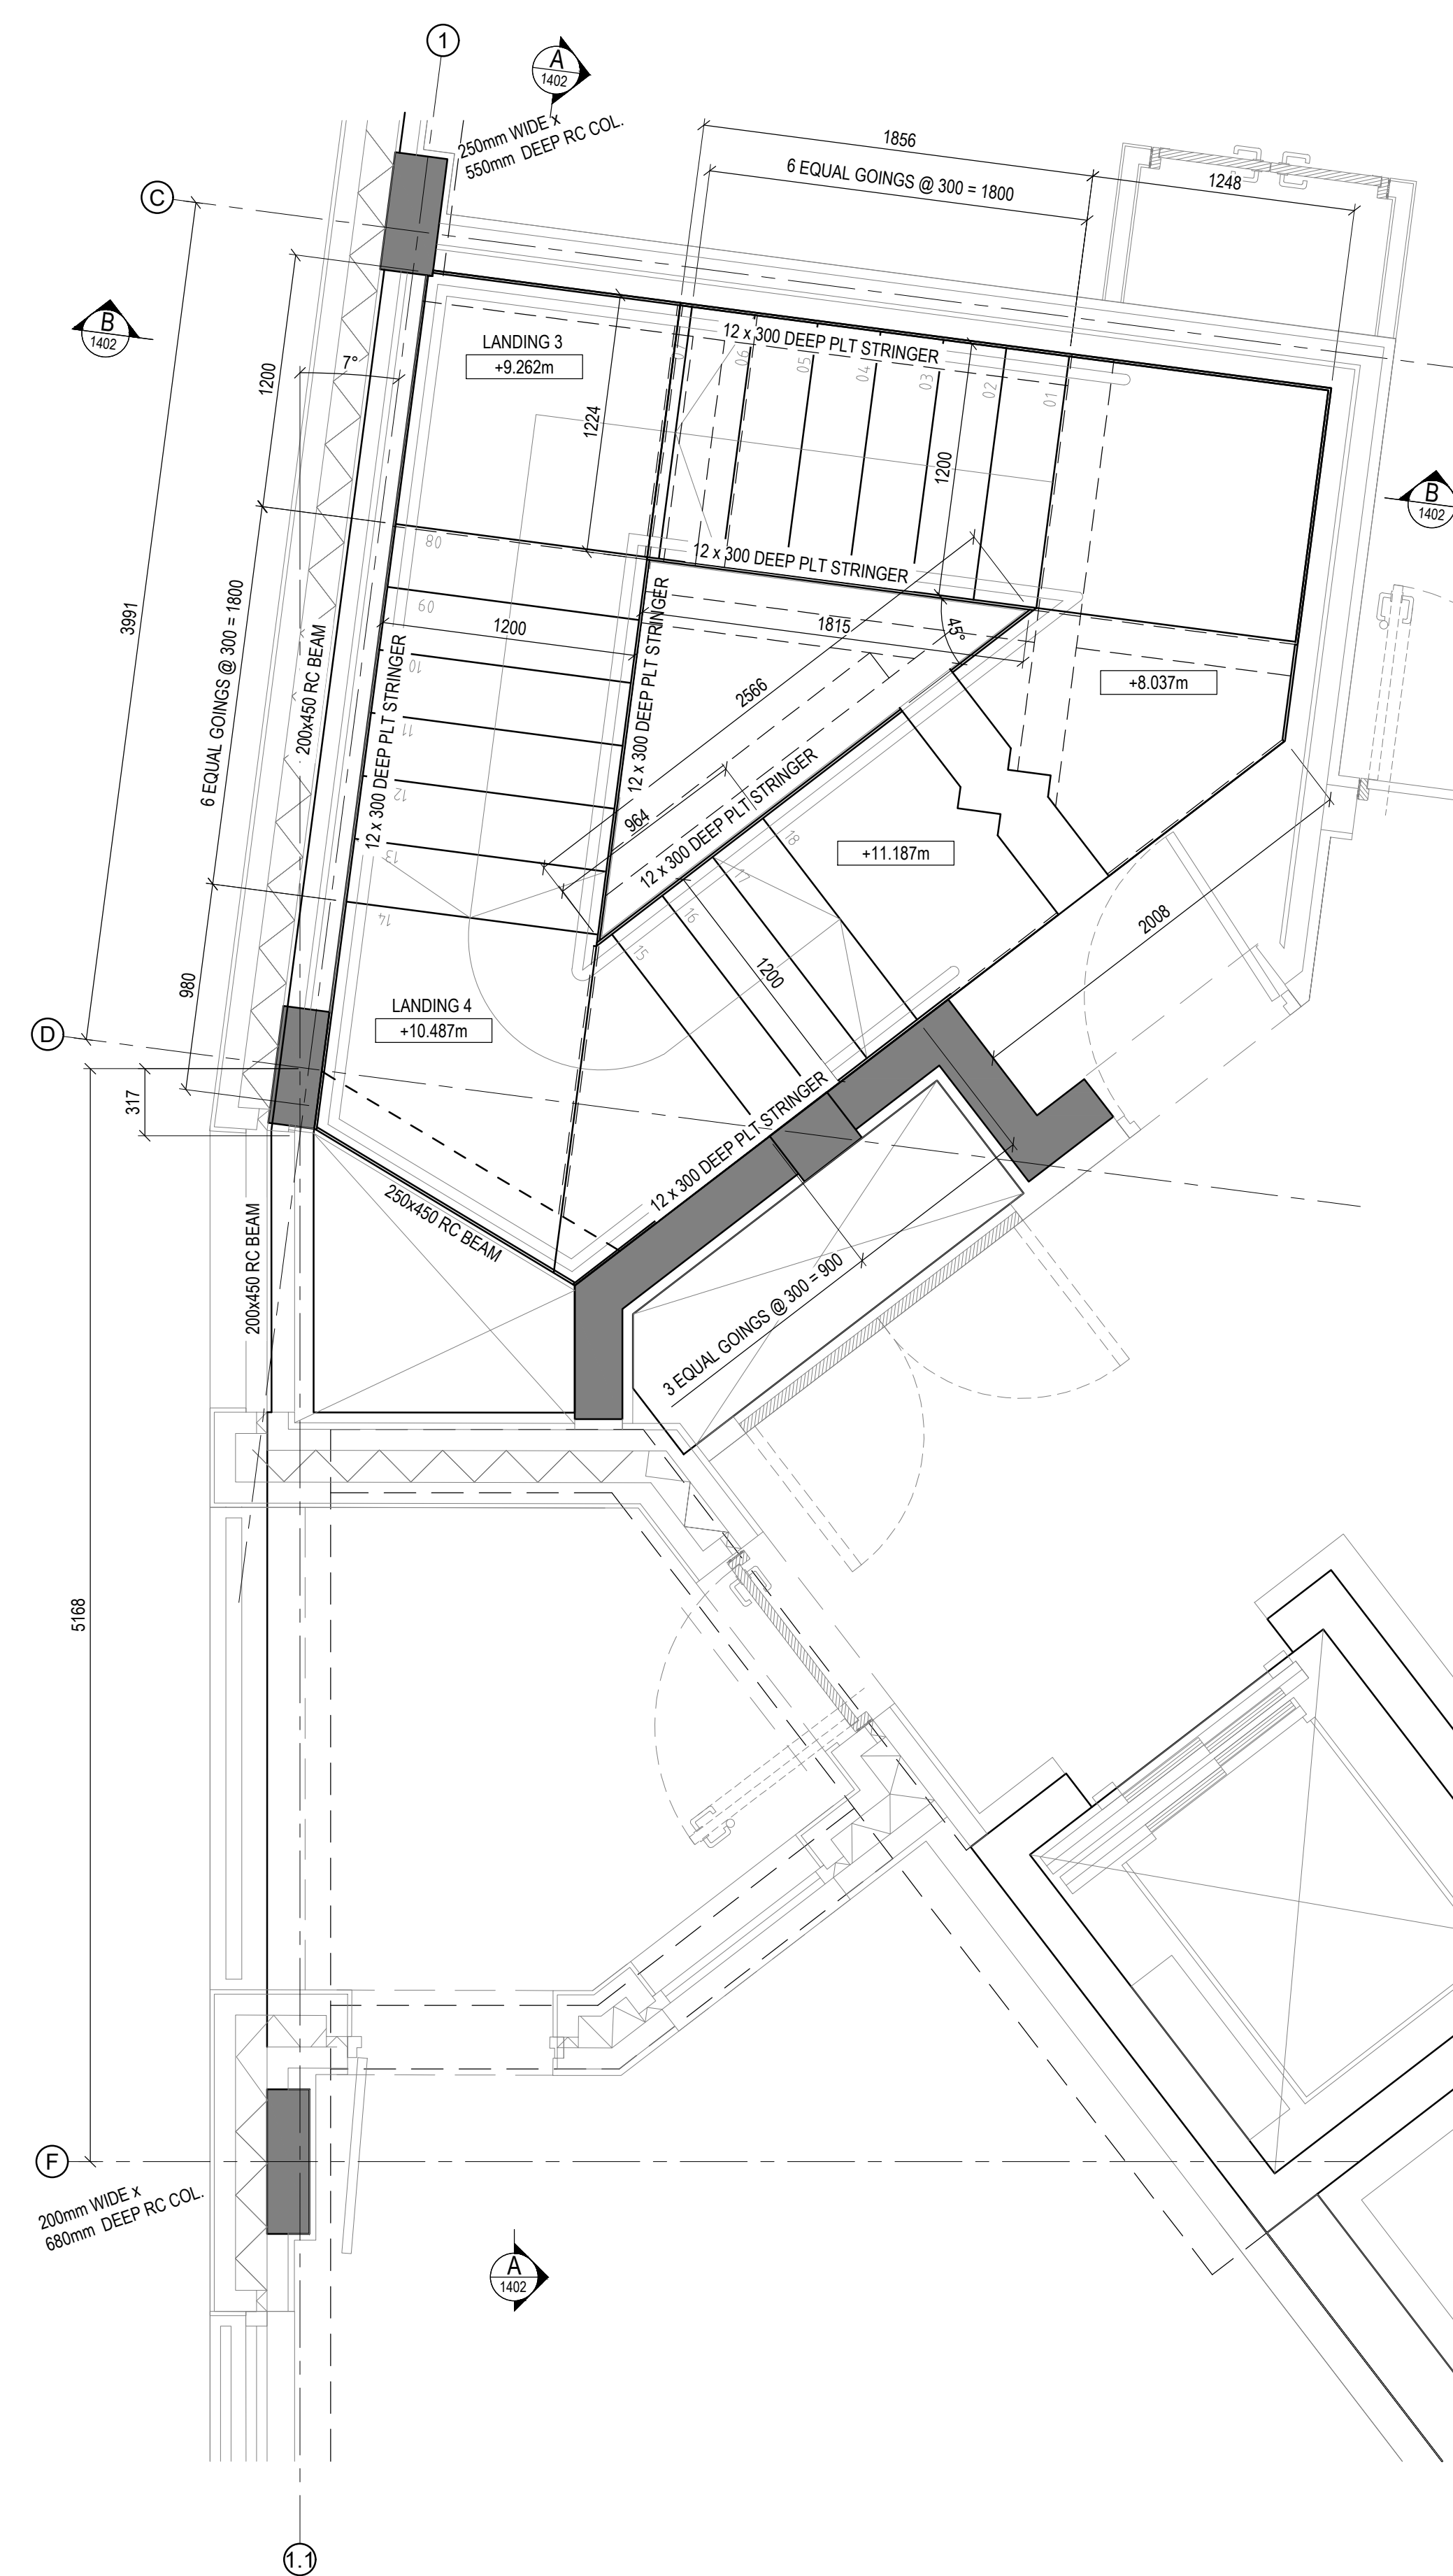
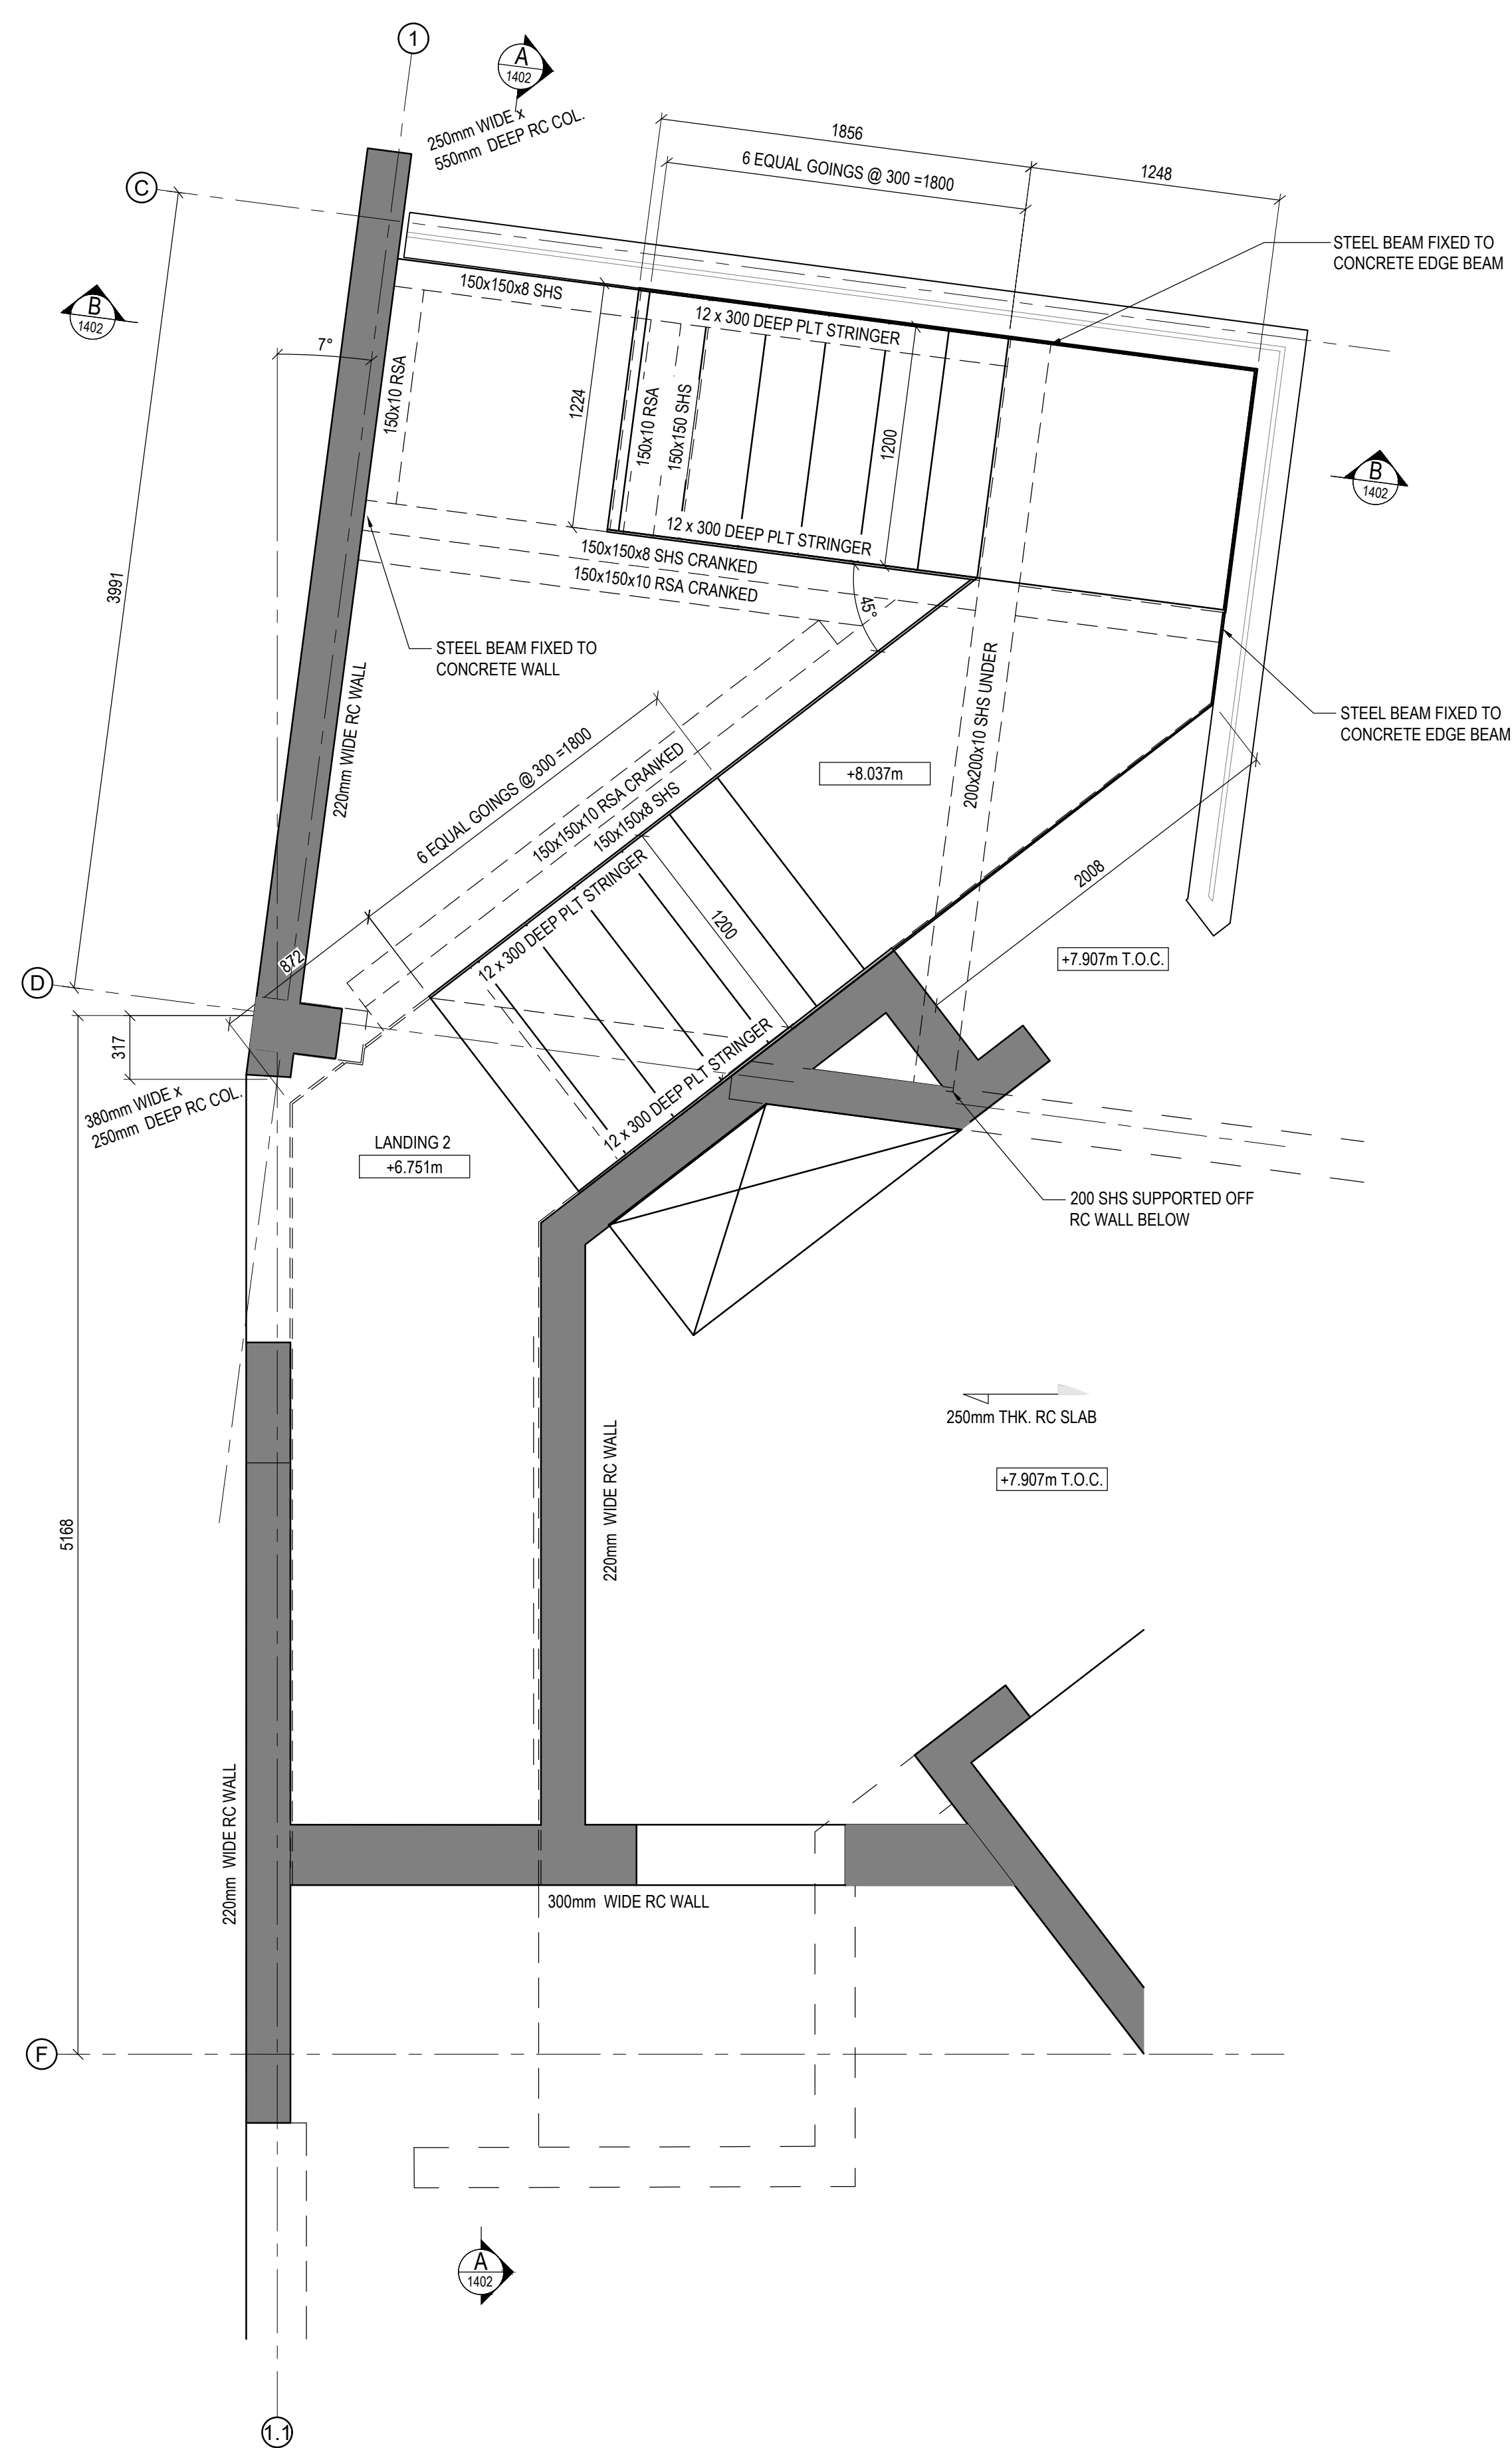


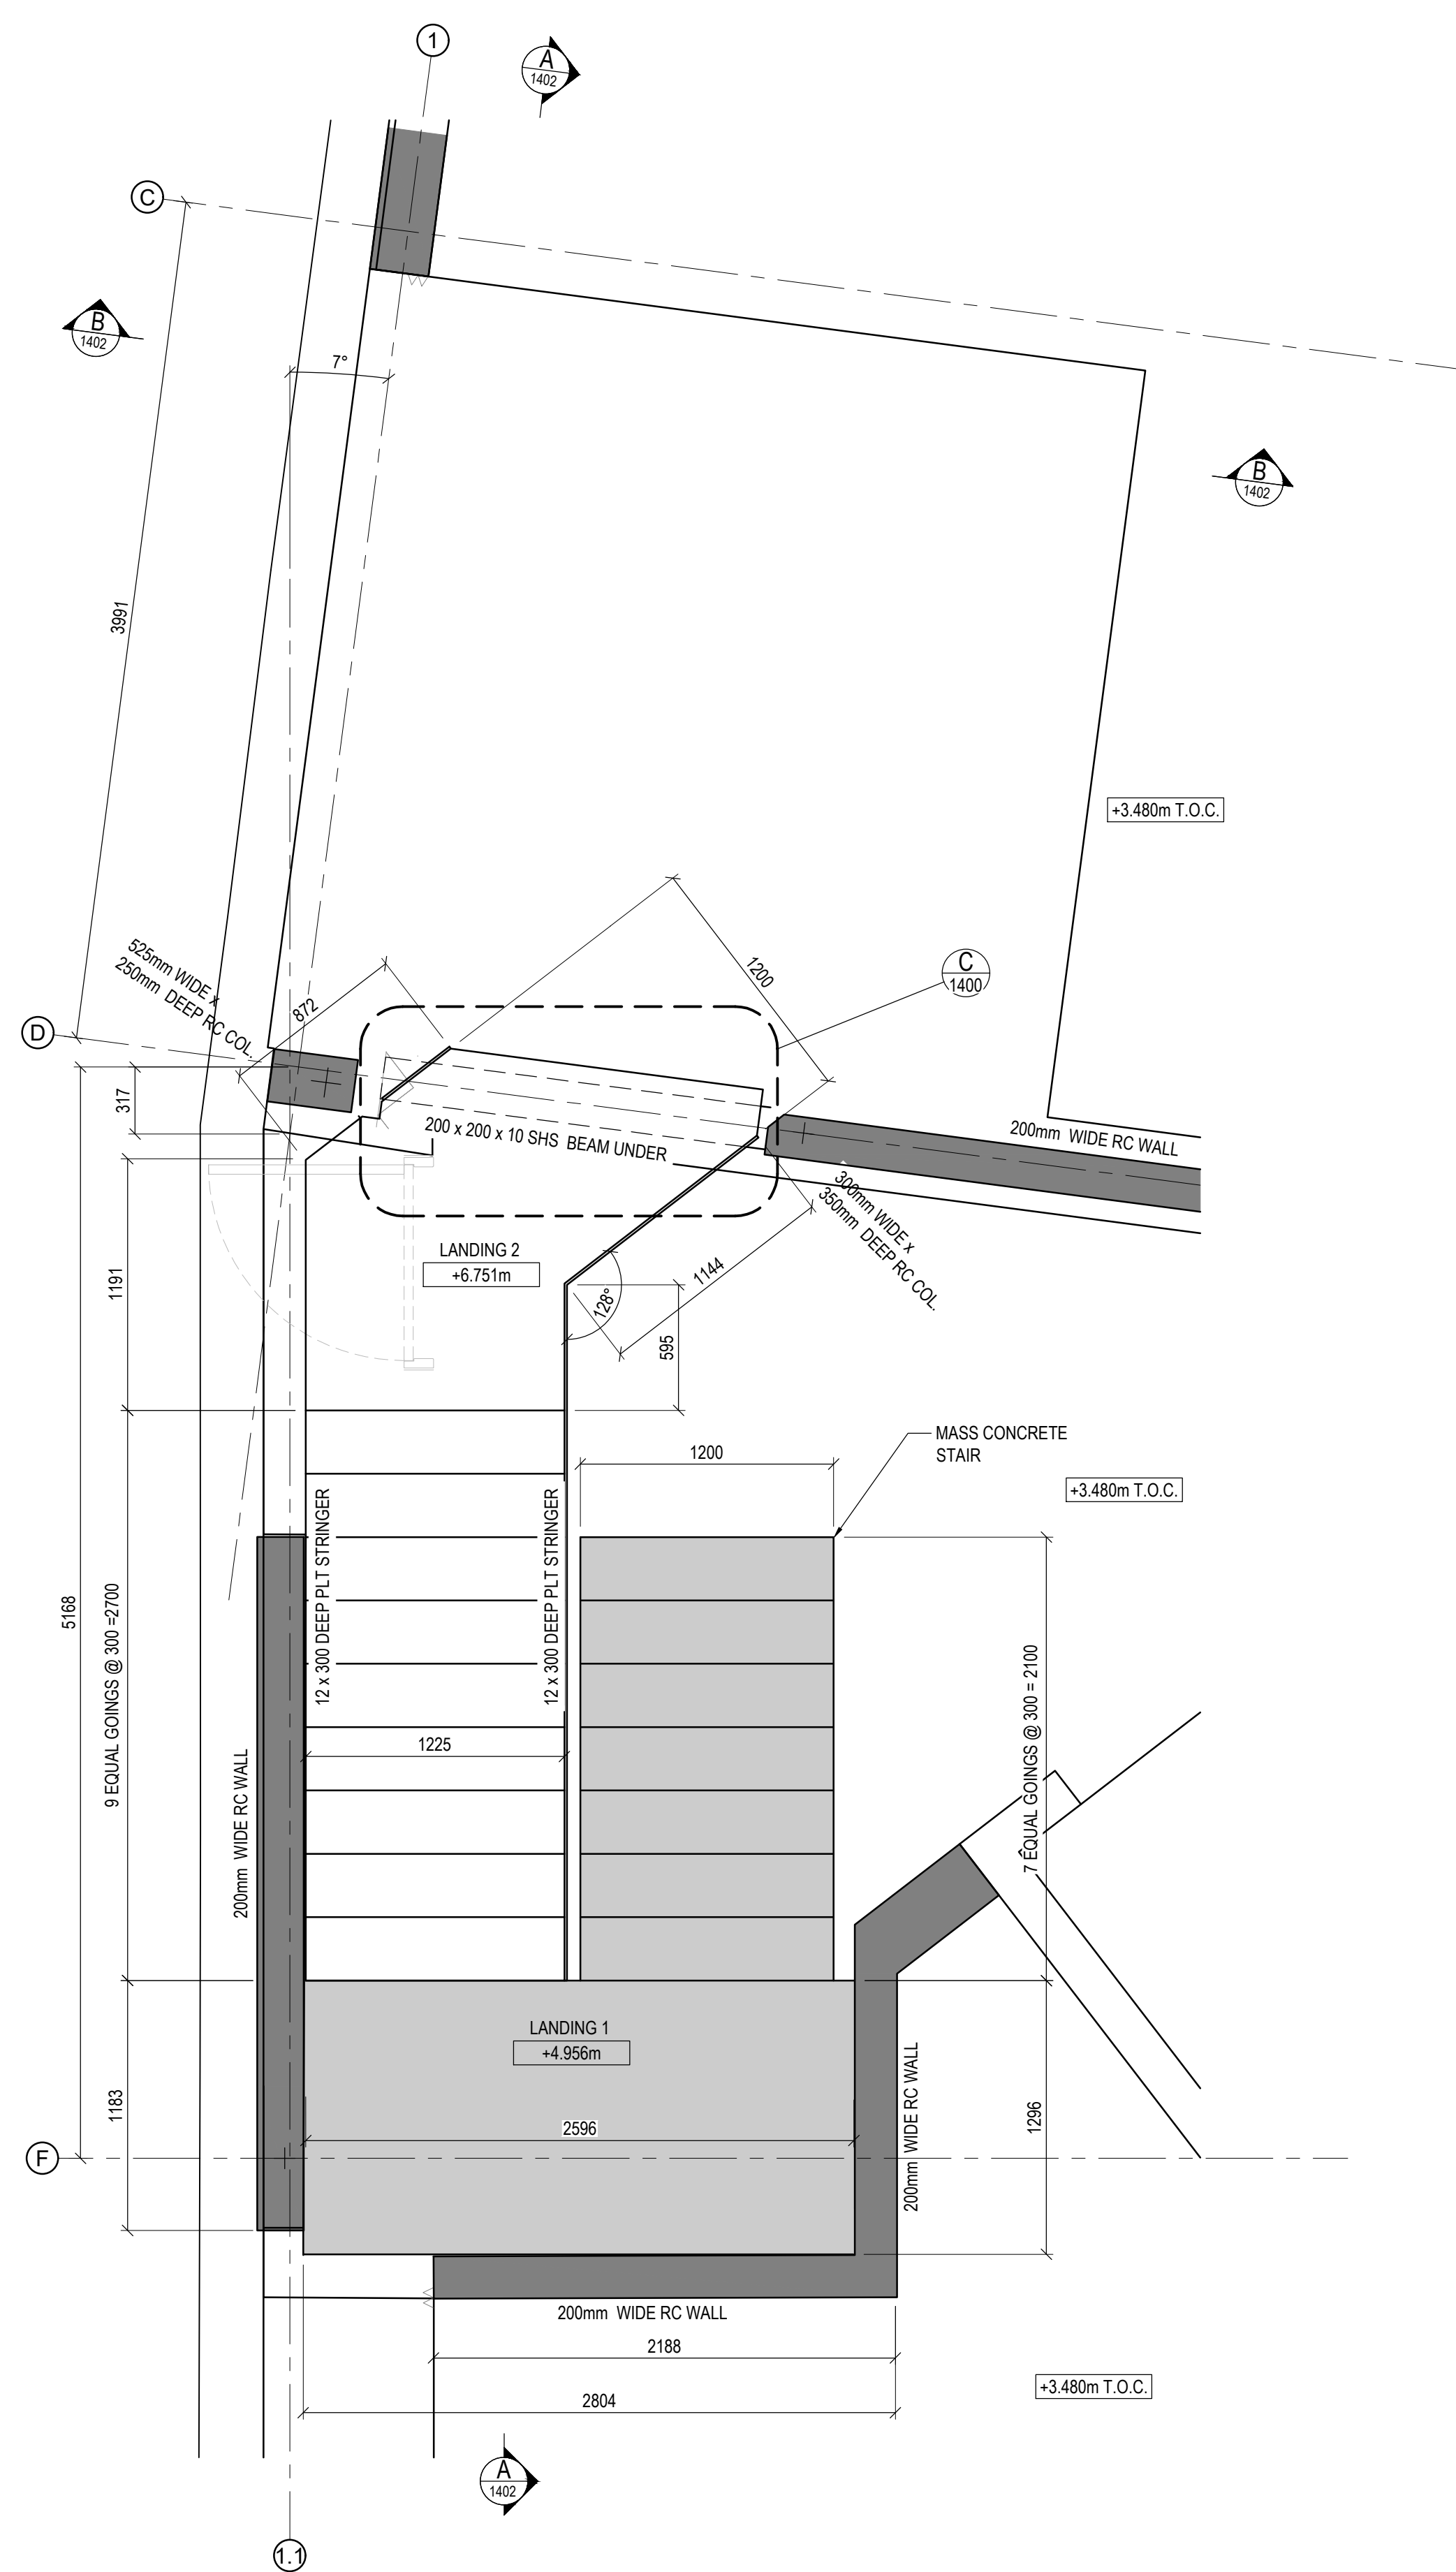

1. ALL DRAWINGS ARE TO BE READ IN CONJUNCTION WITH ALL RELEVANT SPECIFICATIONS, BILLS OF QUANTITIES, ARCHITECTURAL, SERVICES AND ENGINEERING DRAWINGS
2. ALL LEVELS ARE IN **METRES** RELATED TO ORDNANCE DATUM MALIN HEAD OSGMS.
3. ALL CO-ORDINATES ARE TO IRISH TRANSVERSE MERCATOR (ITM) AND IN **METERS**.
4. ANY DISCREPANCIES BETWEEN THESE DOCUMENTS SHALL BE BROUGHT TO THE ATTENTION OF THE ENGINEER.
5. DRAWINGS ARE NOT TO BE SCALED.
6. ALL DIMENSIONS ARE IN **METERS**, UNLESS NOTED OTHERWISE

P03	18.08.25	ISSUED FOR INFORMATION	MA	IB
P02	27.05.25	ISSUED FOR INFORMATION	MA	IB
P01	15.04.25	ISSUED FOR INFORMATION	MA	IB

REV	DATE	DESCRIPTION
PROJECT:		
17-20 MERCHANTS ROAD LOWER, GALWAY		

TITLE:
MAIN STAIR PLANS
SHEET 1 OF 3

CLIENT:
GALWAY CITY COUNCIL



MWP
ENGINEERING AND ENVIRONMENTAL CONSULTANTS
COOK | TRAFF | LONDON | LIMERICK

DRAWN: M.A.	CHECKED: D.D.	APPROVED: I.B.
PROJECT NUMBER 21665	DATE: 27/11/24	SCALE @ A0: 1:25
STATUS DESCRIPTION FOR INFORMATION		STATUS: S2
DRAWING NUMBER 21665 - MWP - ZZ - ZZ - DR - S - 1400		REV: P03