


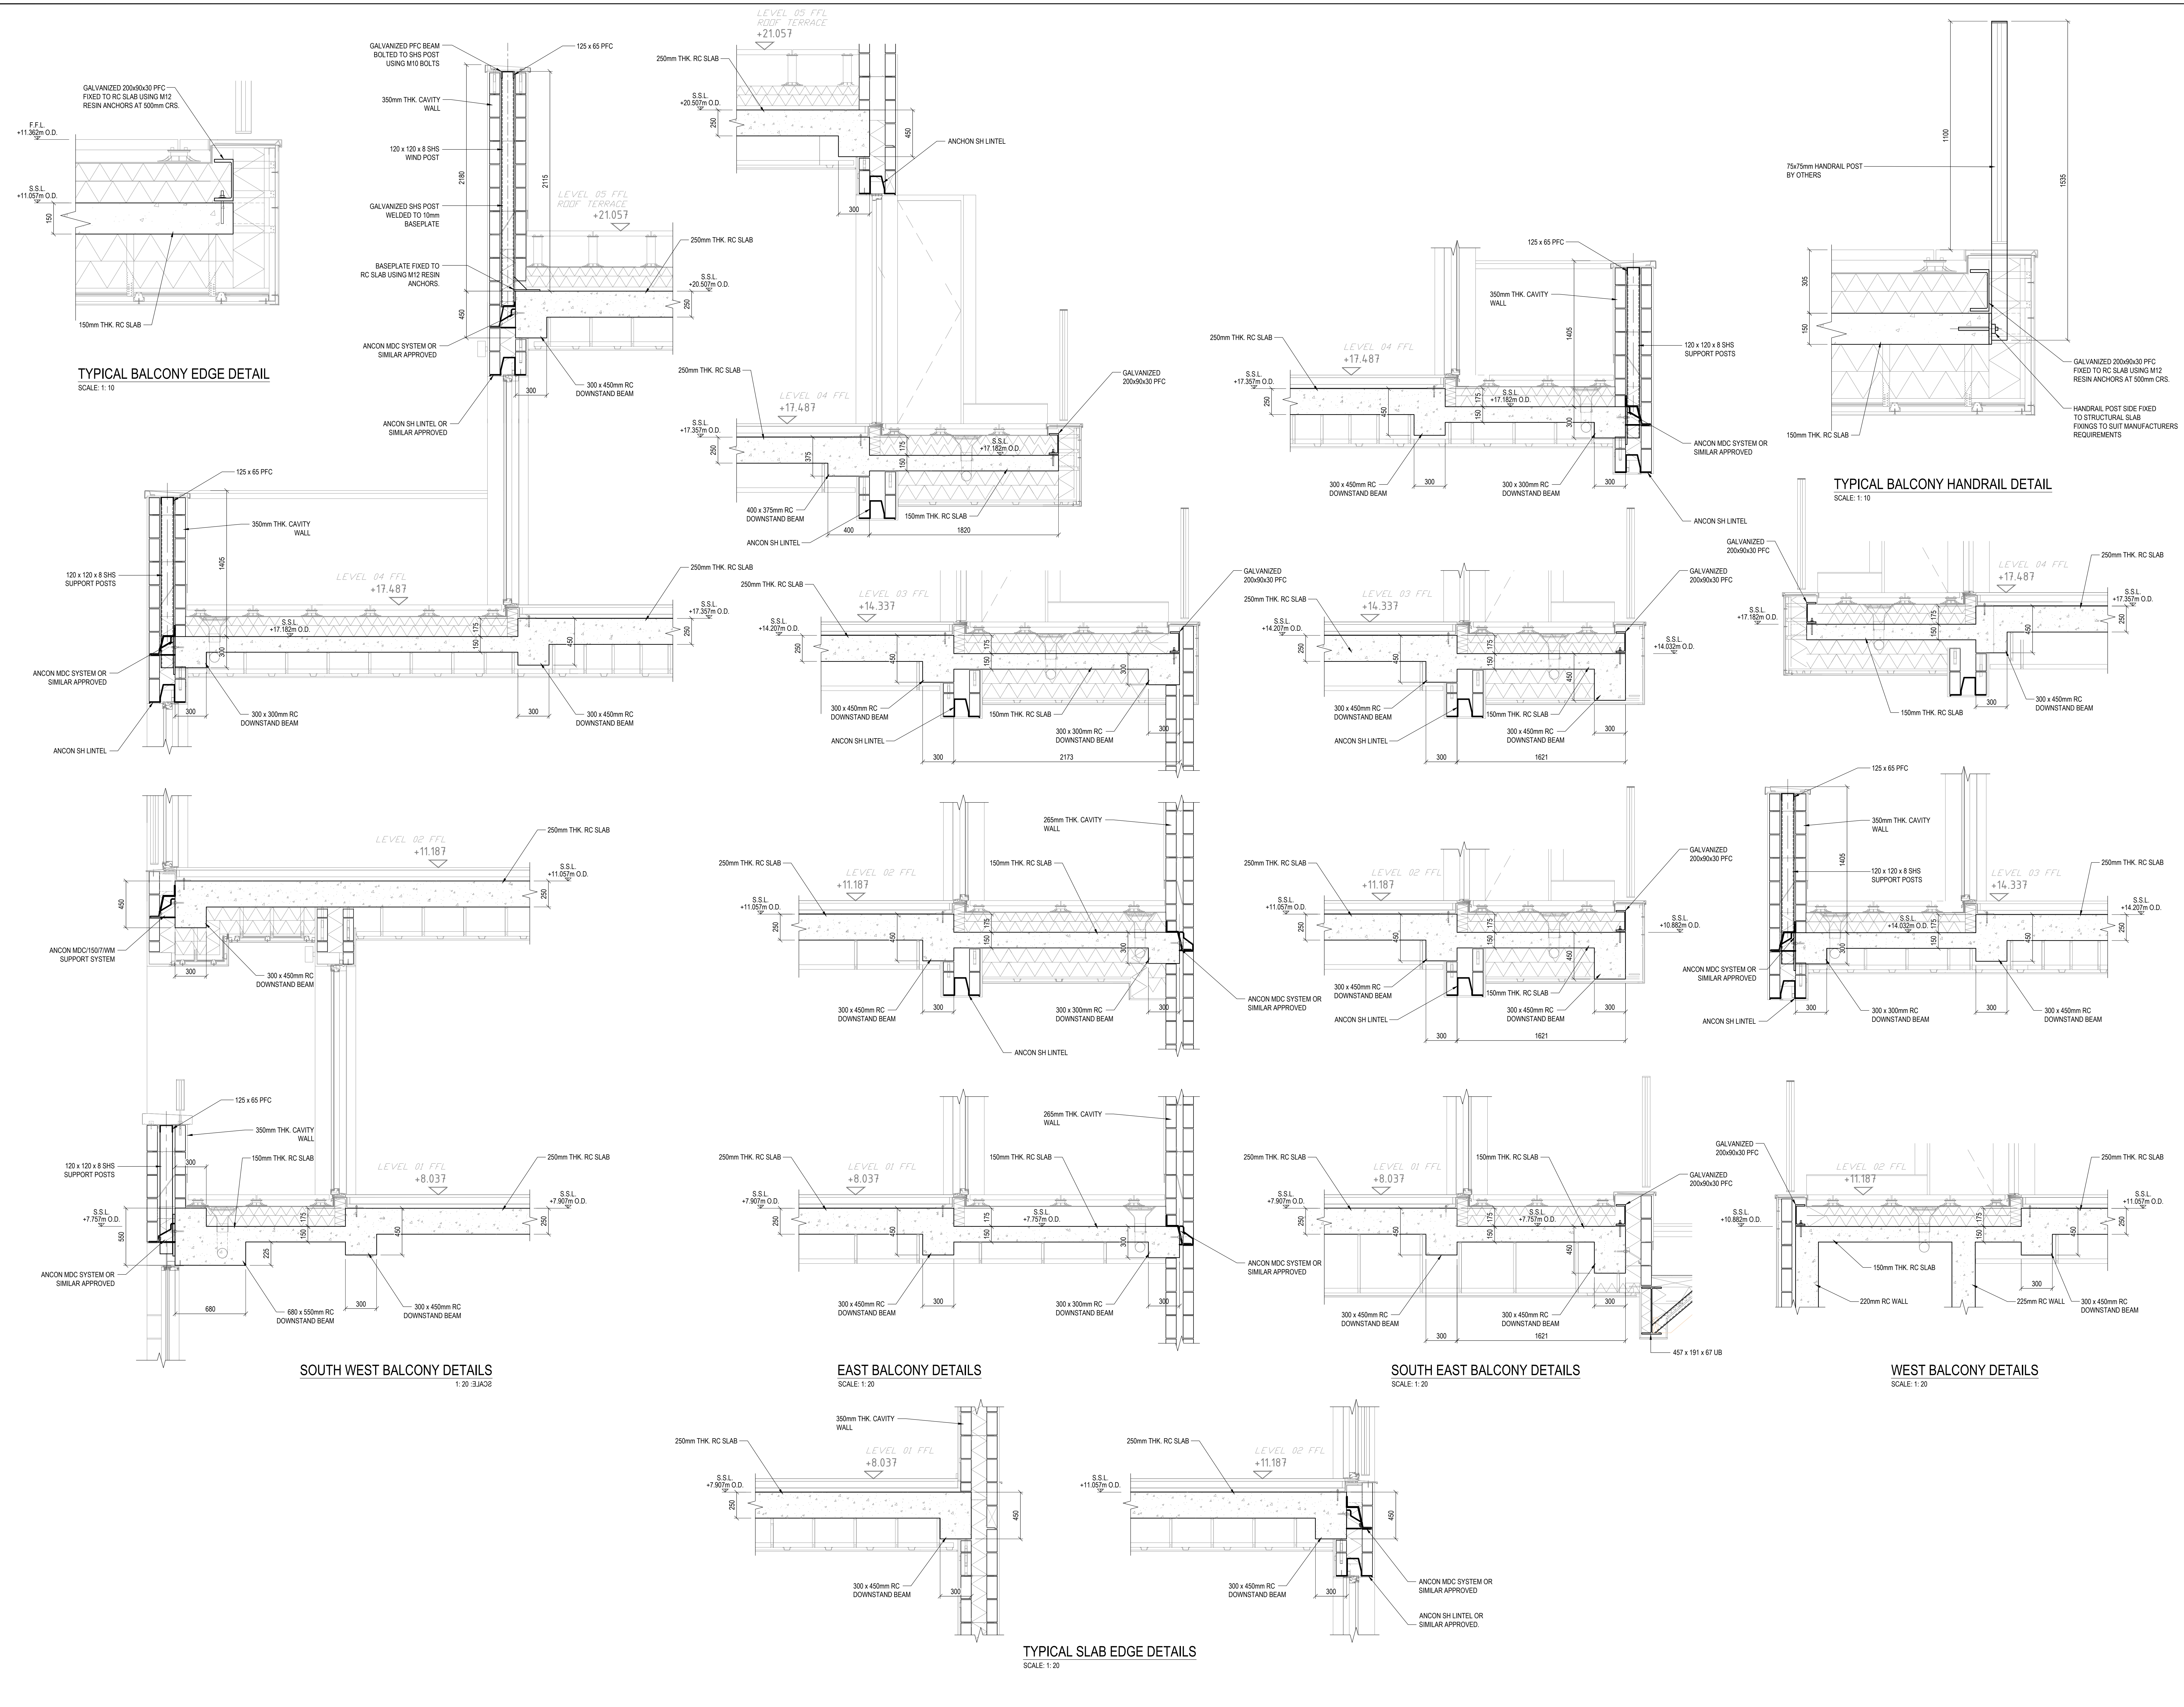

1. ALL DRAWINGS ARE TO BE READ IN CONJUNCTION WITH ALL RELEVANT SPECIFICATIONS, BILLS OF QUANTITIES, ARCHITECTURAL SERVICES AND ENGINEERING DRAWINGS.

2. ALL LEVELS ARE IN METRES RELATED TO ORDNANCE DATUM MALIN HEAD OSGM15.

3. ALL CO-ORDINATES ARE TO IRISH TRANSVERSE MERCATOR (ITM) AND IN METERS.

4. ANY DISCREPANCIES BETWEEN THESE DOCUMENTS SHALL BE BROUGHT TO THE ATTENTION OF THE ENGINEER.

5. DRAWINGS ARE NOT TO BE SCALED.

6. ALL DIMENSIONS ARE IN METERS, UNLESS NOTED OTHERWISE.

REV	DATE	DESCRIPTION	BY	APP
P05	22.01.26	ISSUED FOR INFORMATION	MA	DO
P04	01.10.25	ISSUED FOR INFORMATION	MA	DO
P03	18.08.25	ISSUED FOR INFORMATION	MA	IB
P02	23.05.25	ISSUED FOR INFORMATION	MA	IB
P01	15.04.25	ISSUED FOR INFORMATION	MA	IB

PROJECT:

17-20 MERCHANTS ROAD LOWER, GALWAY

TITLE:

BUILDING DETAILS - SHEET 1

CLIENT:

GALWAY CITY COUNCIL

MWP

ENGINEERING AND ENVIRONMENTAL CONSULTANTS

CORK | TRALEE | LONDON | LIMERICK

DRAWN:	M.A.	CHECKED:	D.D.	APPROVED:	I.B.
PROJECT NUMBER:	21665	DATE:	27/11/24	SCALE @ A:	1:20
STATUS DESCRIPTION				STATUS	
FOR INFORMATION				S2	
DRAWING NUMBER				REV	
21665 - MWP - ZZ - DR - S - 1403				P05	