


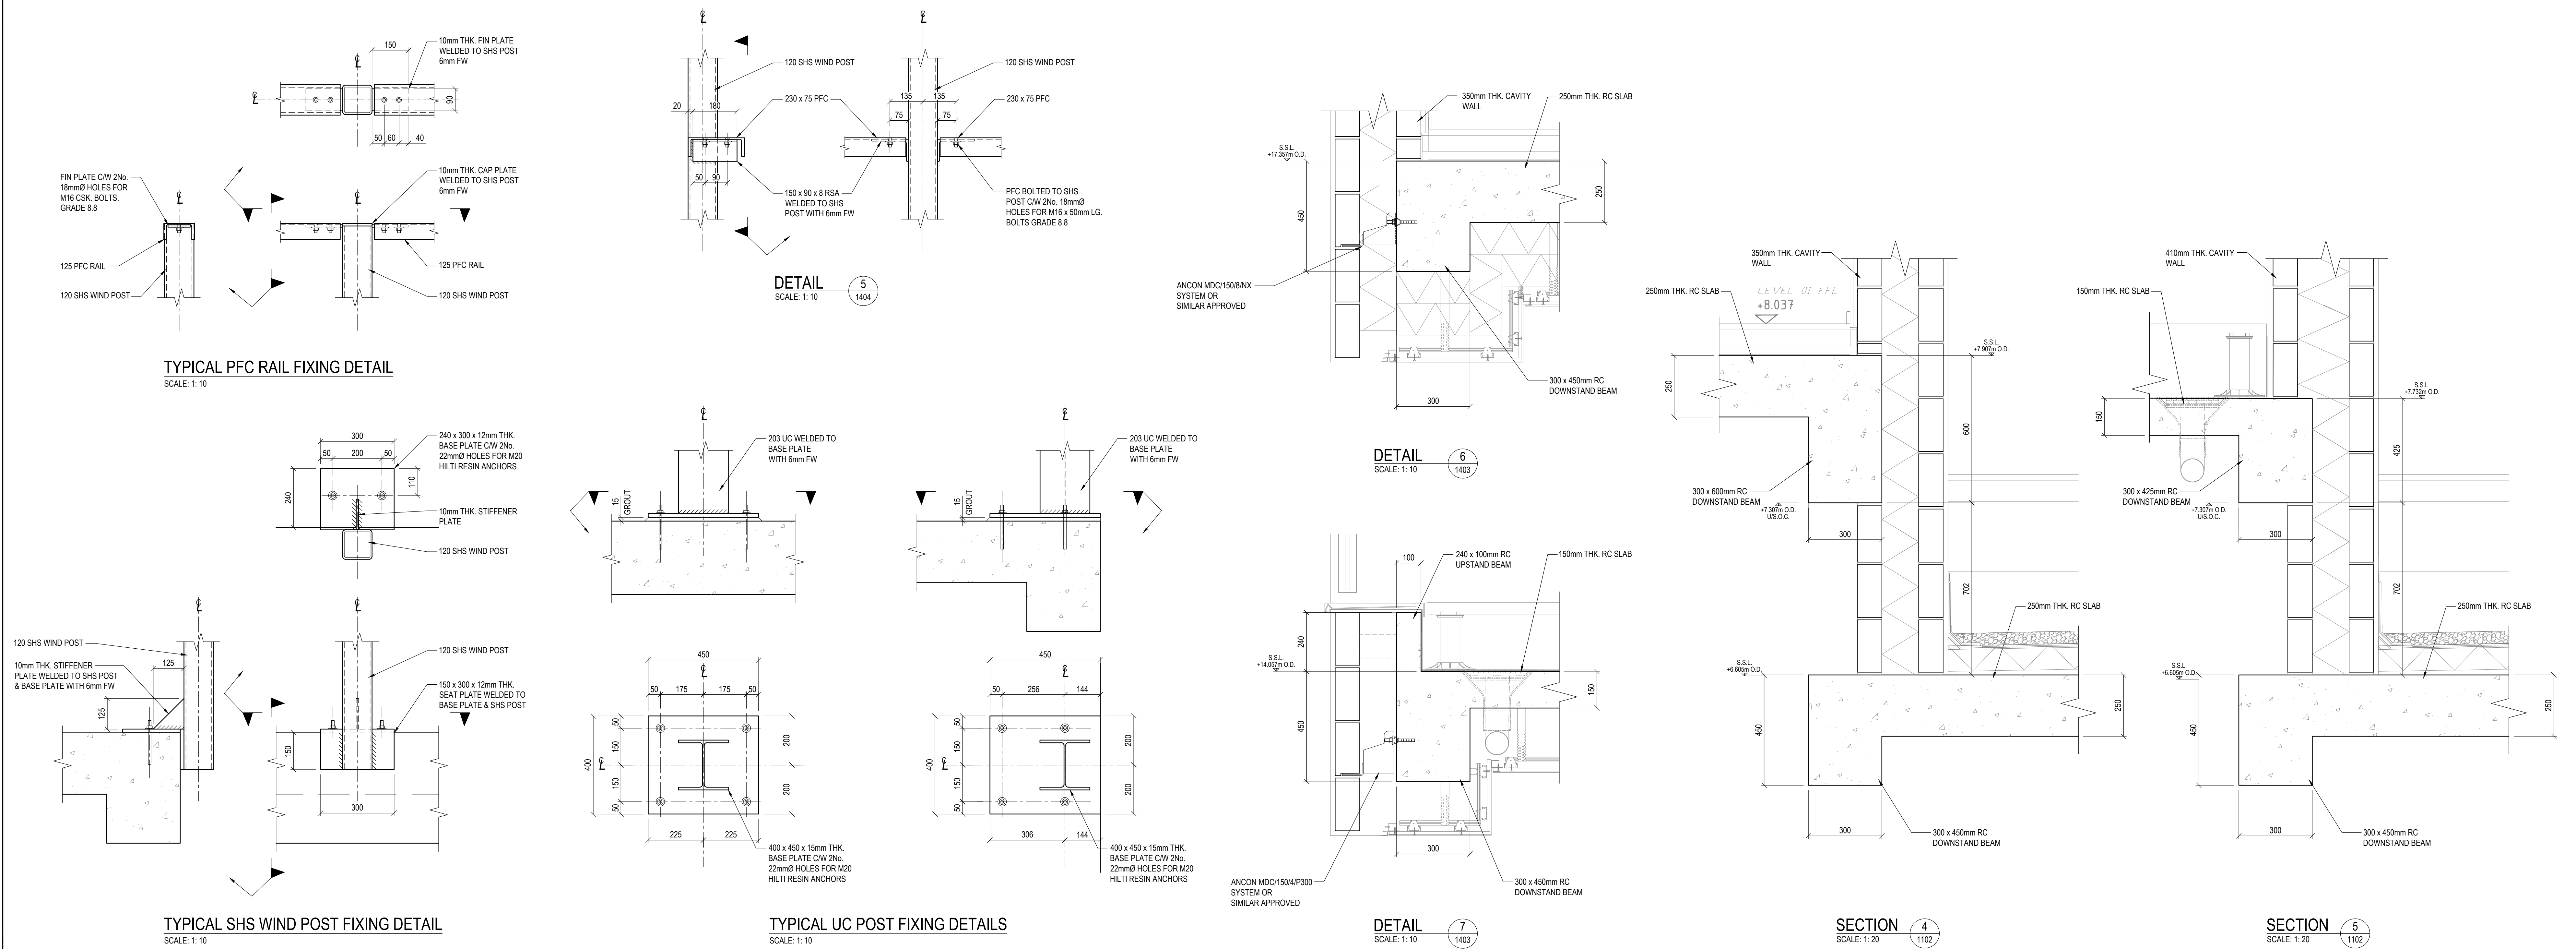

- | | | | |
|---|------------------------|----------------|------------------|
| P02 [22.01.26] | ISSUED FOR INFORMATION | MA | IB |
| P01 [18.08.25] | ISSUED FOR INFORMATION | MA | IB |
| REV | DESCRIPTION | DATE | BY |
| PROJECT | | | |
| 17-20 MERCHANTS ROAD LOWER,
GALWAY | | | |
| TITLE | | | |
| BUILDING DETAILS - SHEET 2 | | | |
| CLIENT | | | |
| GALWAY CITY COUNCIL | | | |
| 
ENGINEERING AND ENVIRONMENTAL CONSULTANTS
COBK TRALEE LONDON LIMERICK PRISTON | | | |
| DRAWN: M.A. | | CHECKED: D.D. | APPROVED: I.B. |
| PROJECT NUMBER: 21665 | | DATE: 13/08/25 | SCALE & NO: 1:20 |
| STATUS DESCRIPTION: FOR INFORMATION | | STATUS: S2 | |
| DRAWING NUMBER: 21665 - MWP - ZZ - ZZ - DR - S - 1404 | | | REV: P02 |