


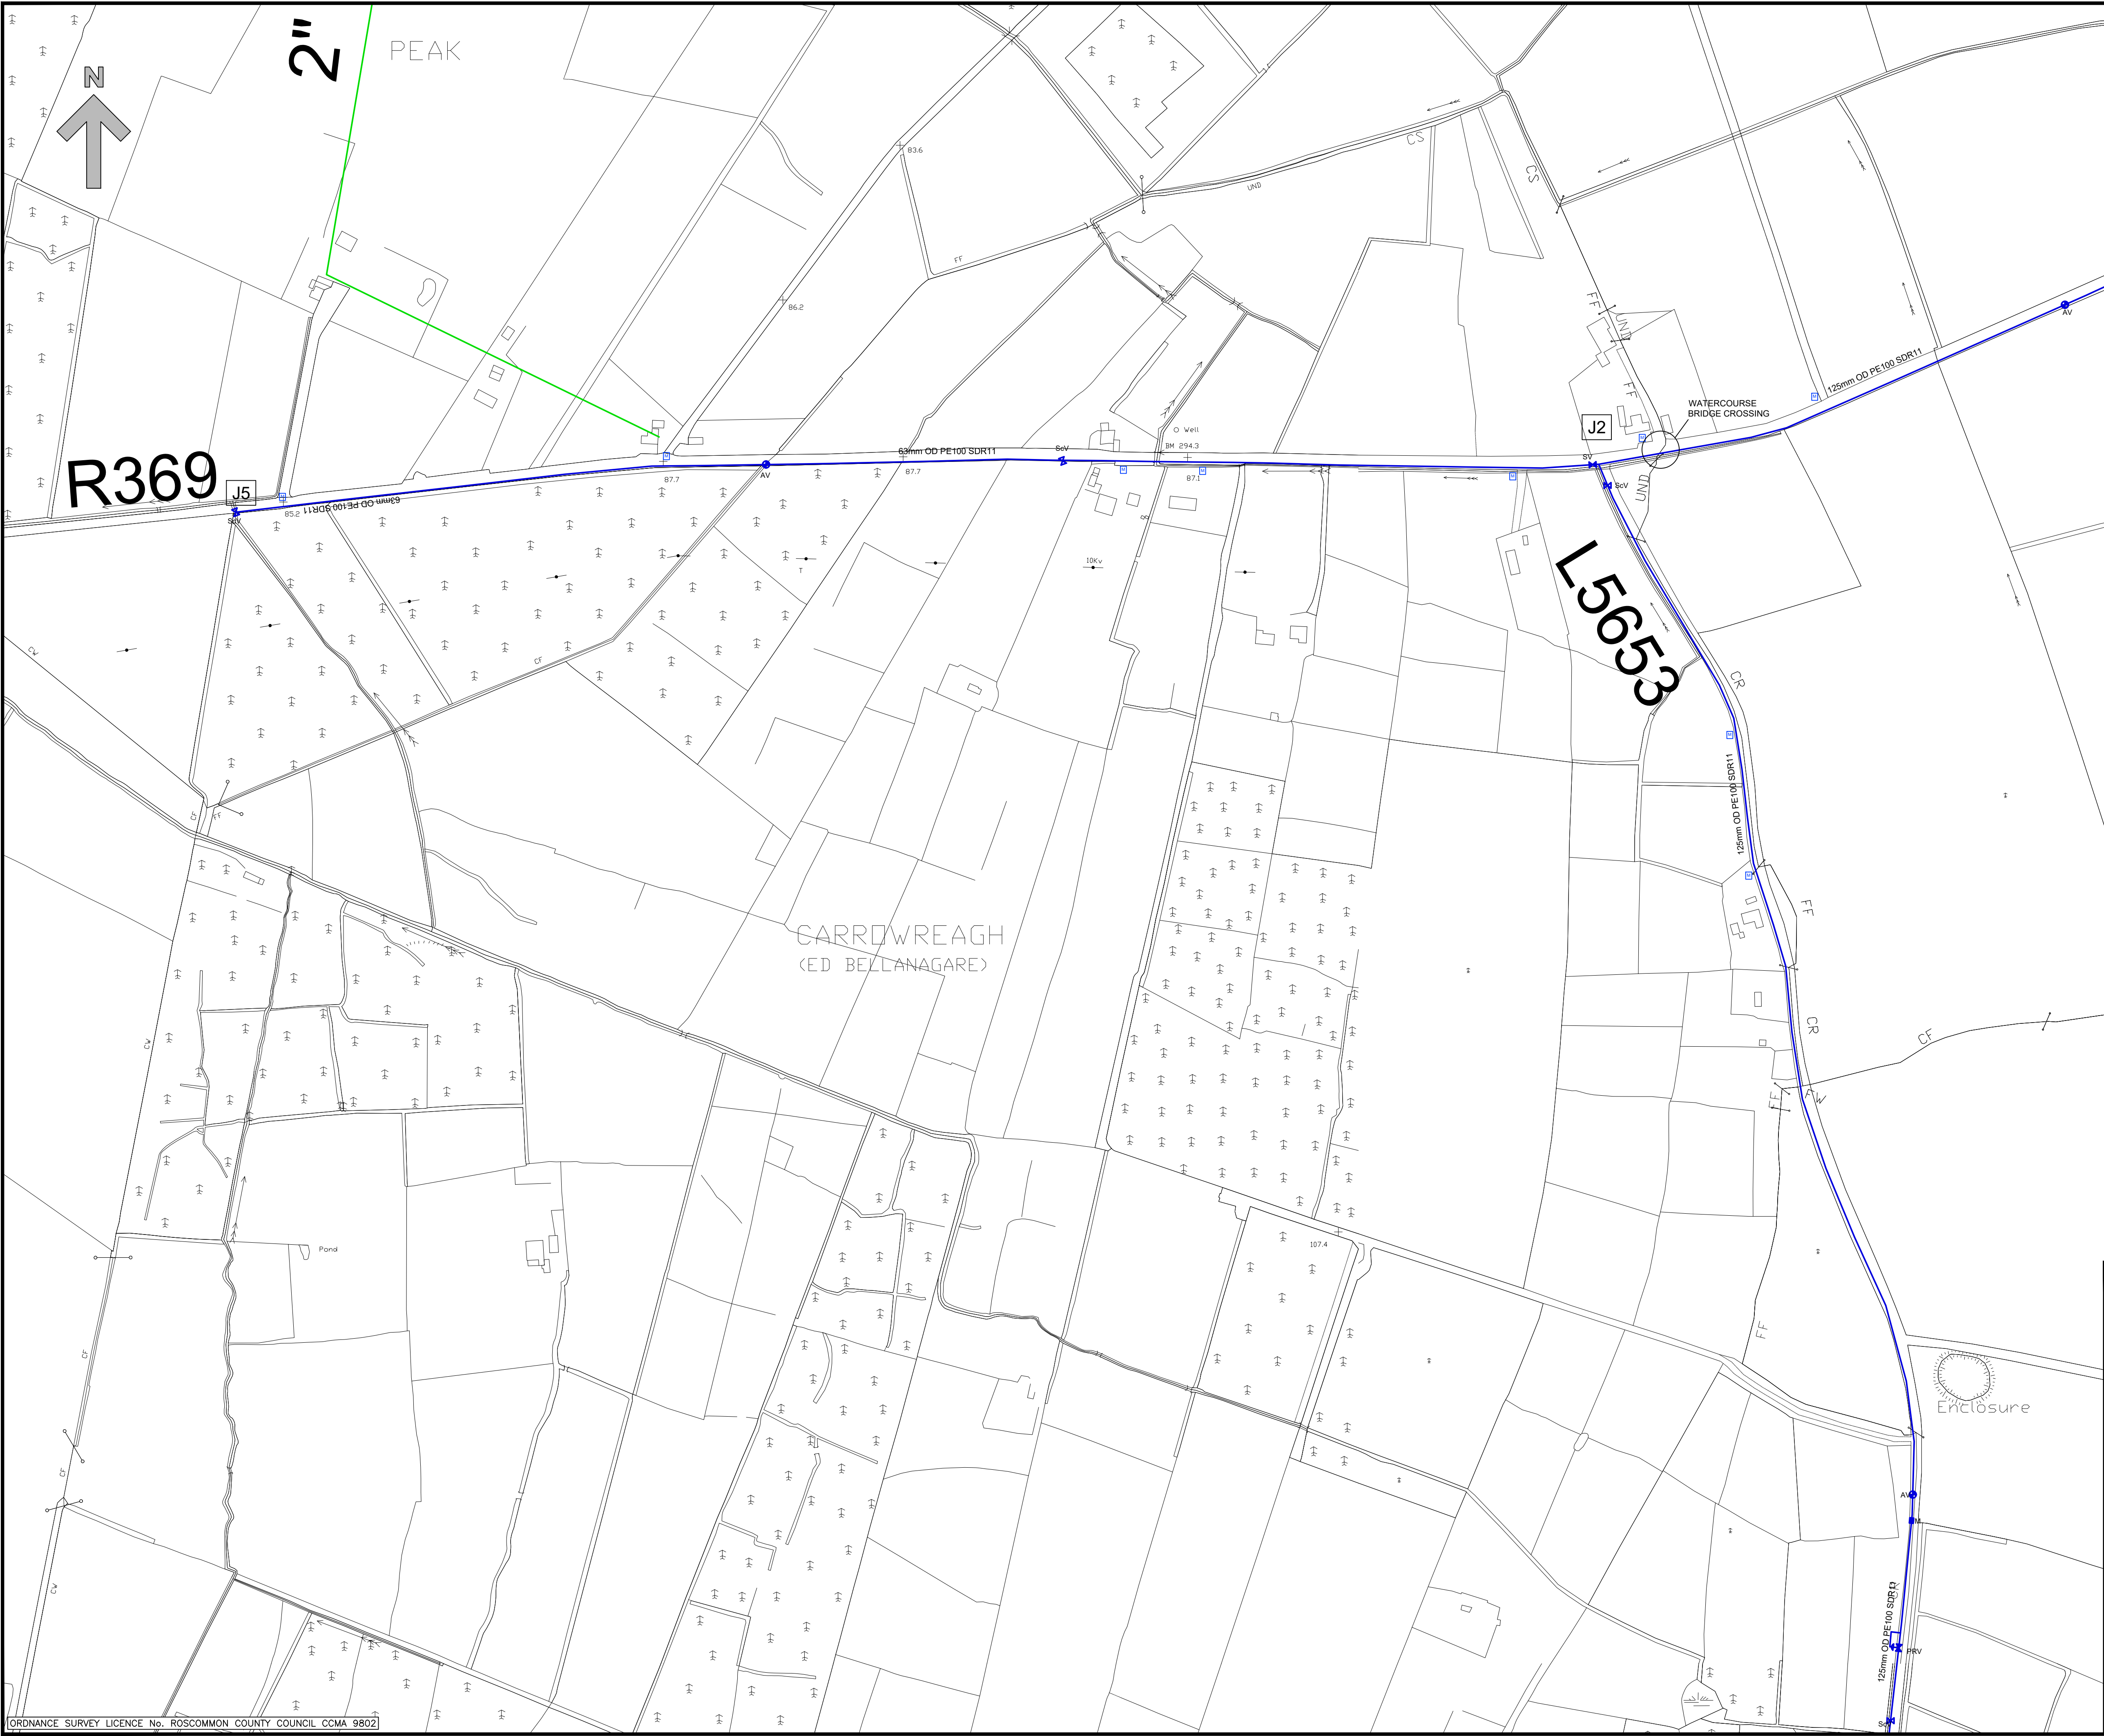

LEGEND

SCOUR VALVE

SV

SLUICE VALVE

SV

AIR VALVE

AV

FIRE HYDRANT

Hyd

PROPOSED WATERMAIN

EXISTING WATERMAIN

HOUSE CONNECTION
NUMBER / METER

M1

PRESSURE RELEASE
VALVE

PRV

JUNCTION NUMBER

J1

ROAD NUMBERS

R369

P01			
REV	STAT	DESCRIPTION	DATE
DRAWING STATUS: FOR REVIEW			
CHECKED BY:	GD	REVIEWED BY:	LC
APPROVED BY:		LC	
NO PART OF THIS DOCUMENT MAY BE REPRODUCED OR TRANSMITTED IN ANY FORM OR STORED IN ANY RETRIEVAL SYSTEM OF ANY NATURE WITHOUT THE WRITTEN PERMISSION OF THE CONSULTING ENGINEER AS COPYRIGHT HOLDER EXCEPT AS AGREED FOR USE ON THE PROJECT FOR WHICH THE DOCUMENT WAS ORIGINALLY ISSUED.			
TJ O'CONNOR & ASSOCIATES CONSULTING ENGINEERS			
CORRIG HOUSE, CORRIG ROAD, SANDYFORD, DUBLIN 18. Tel: 01-295 2321 Fax: 01-295 4541 Email: tjoc@tjoc.ie Web: www.tjoc.ie			
PROJECT: PEAKE MANTUA GWS TO CORRACREIGH GWS INTERCONNECTOR			
CLIENT: PEAKE MANTUA GWS			
DRAWING TITLE: LOCATION PLAN SHEET 2 OF 3			
SCALE: 1:2,500			(A1)
PROJECT - ORIGINATOR - VOLUME - LOCATION - TYPE - ROLE - NUMBER 21011-TJOC-XX-XX-DR-C-0102			REV: P01