

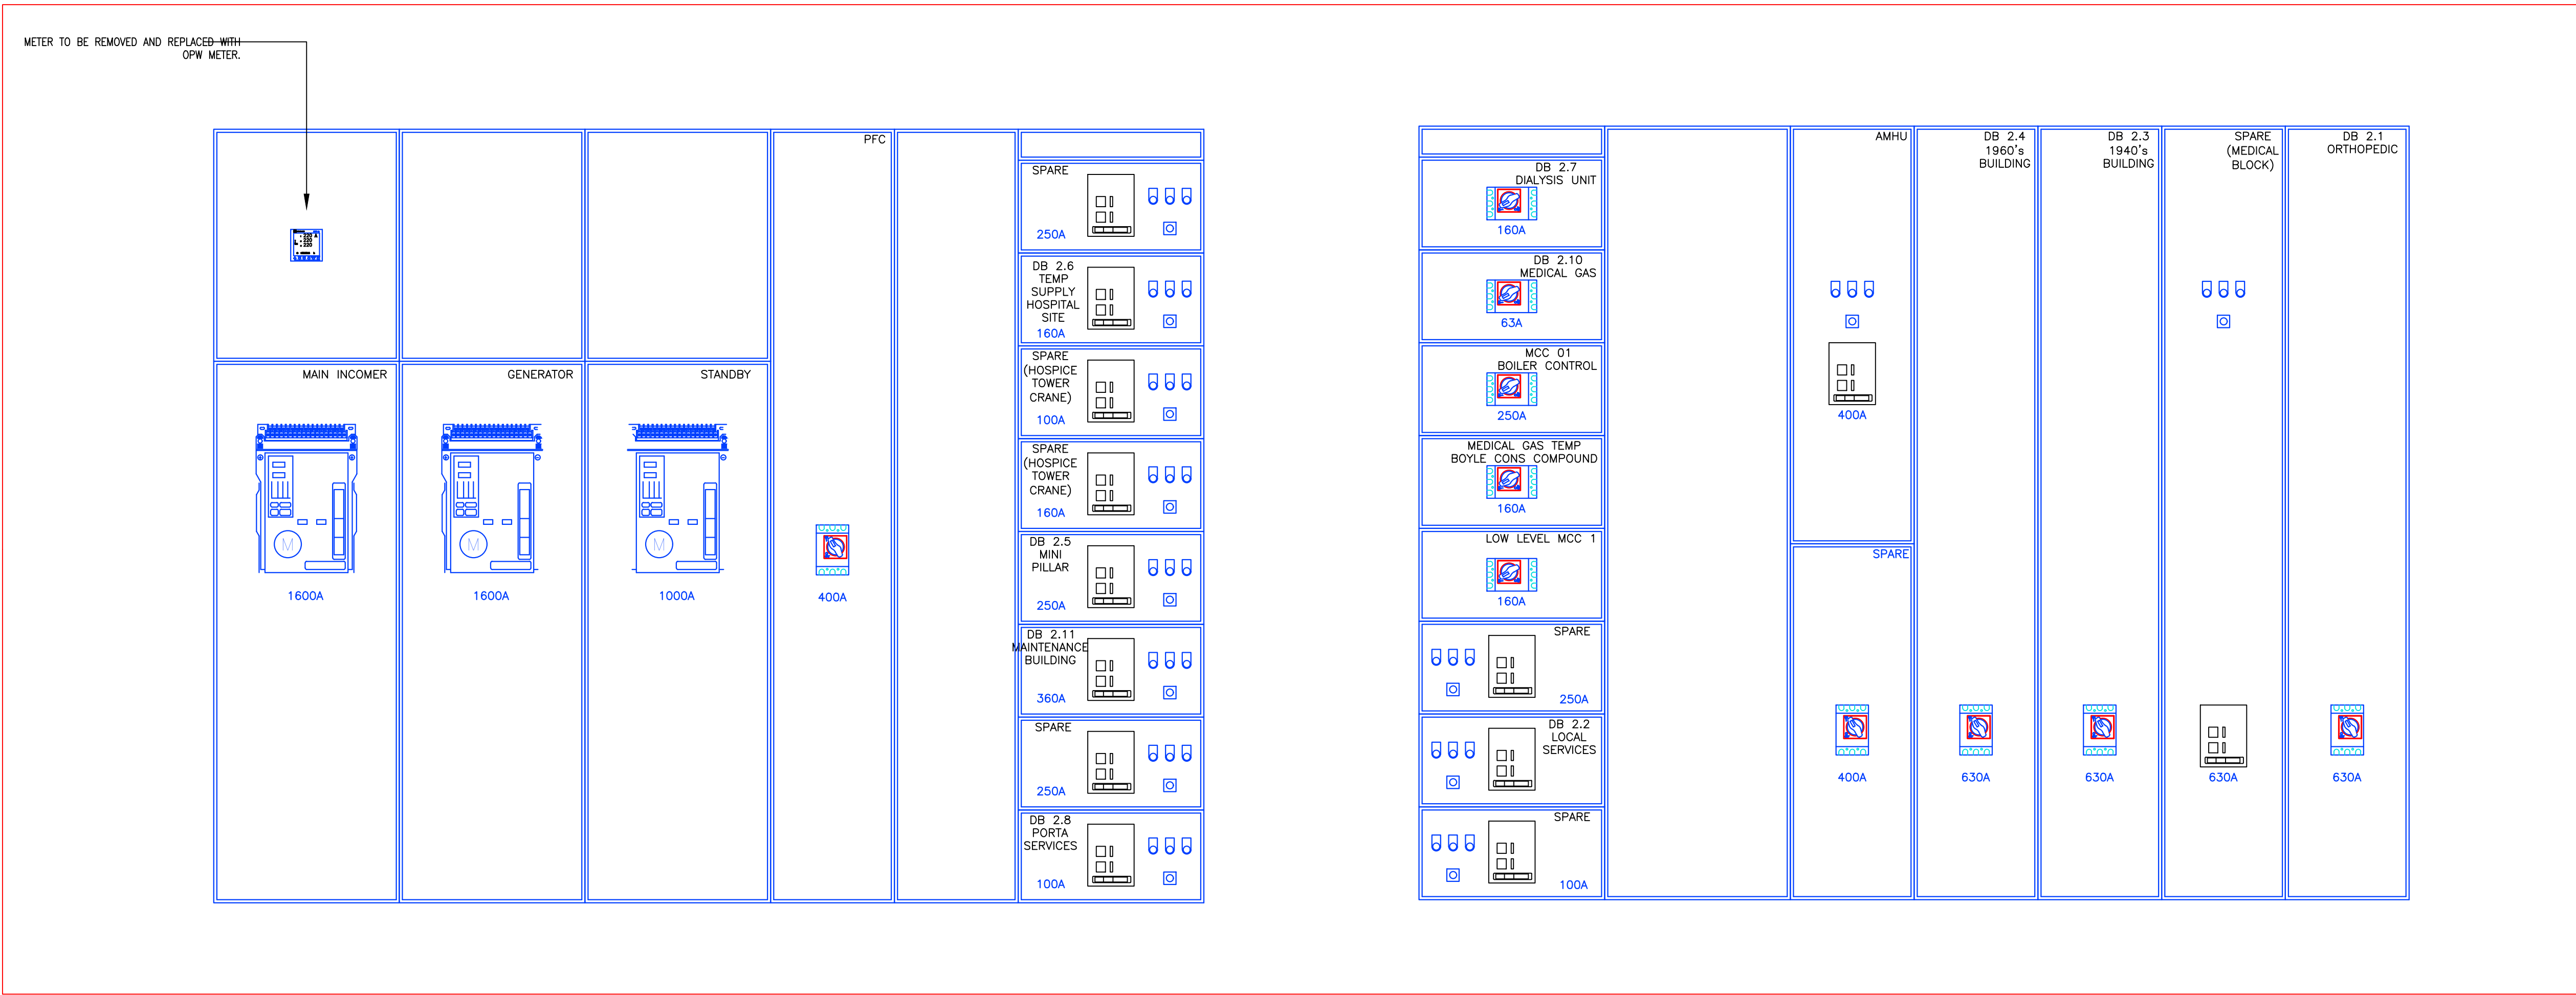
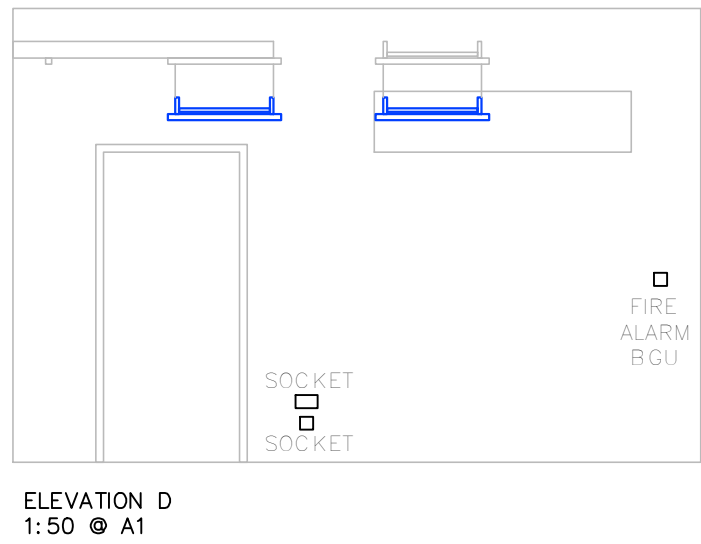
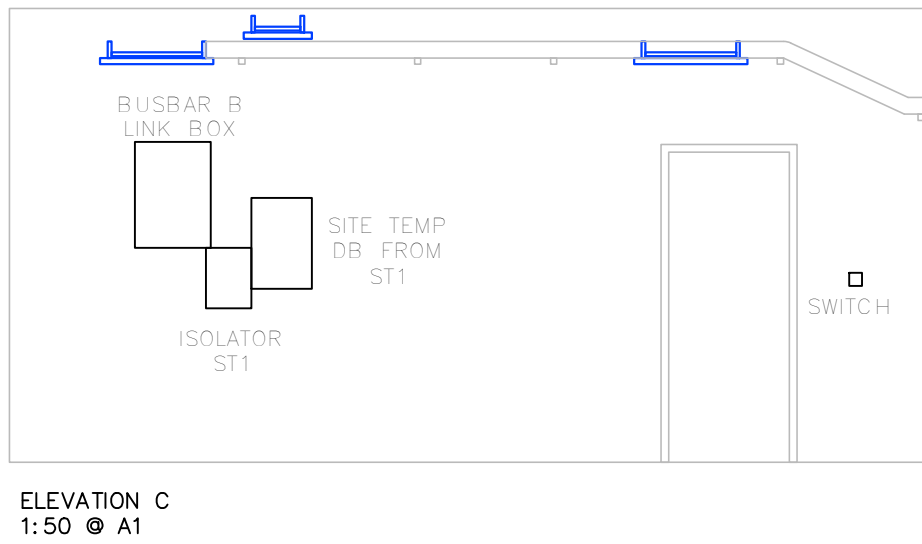


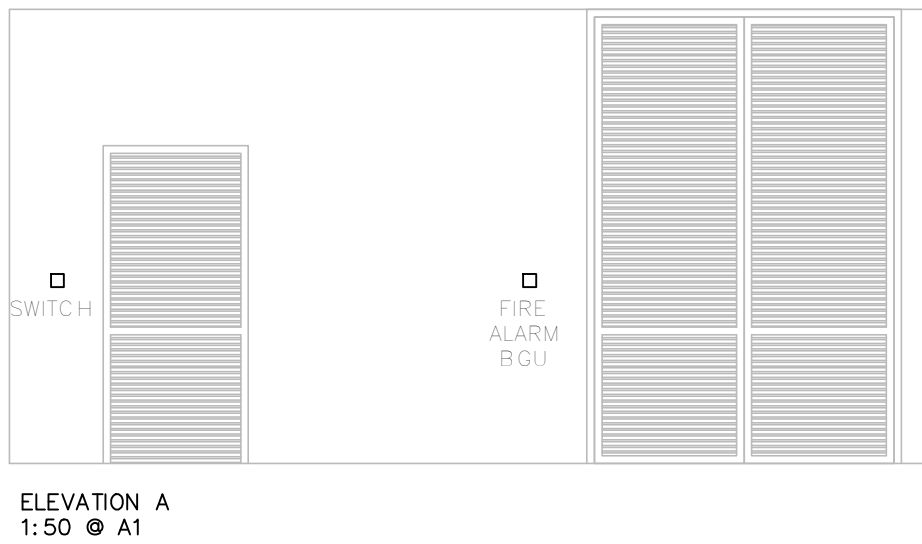

MDB2 @ A1
NTS @ A1

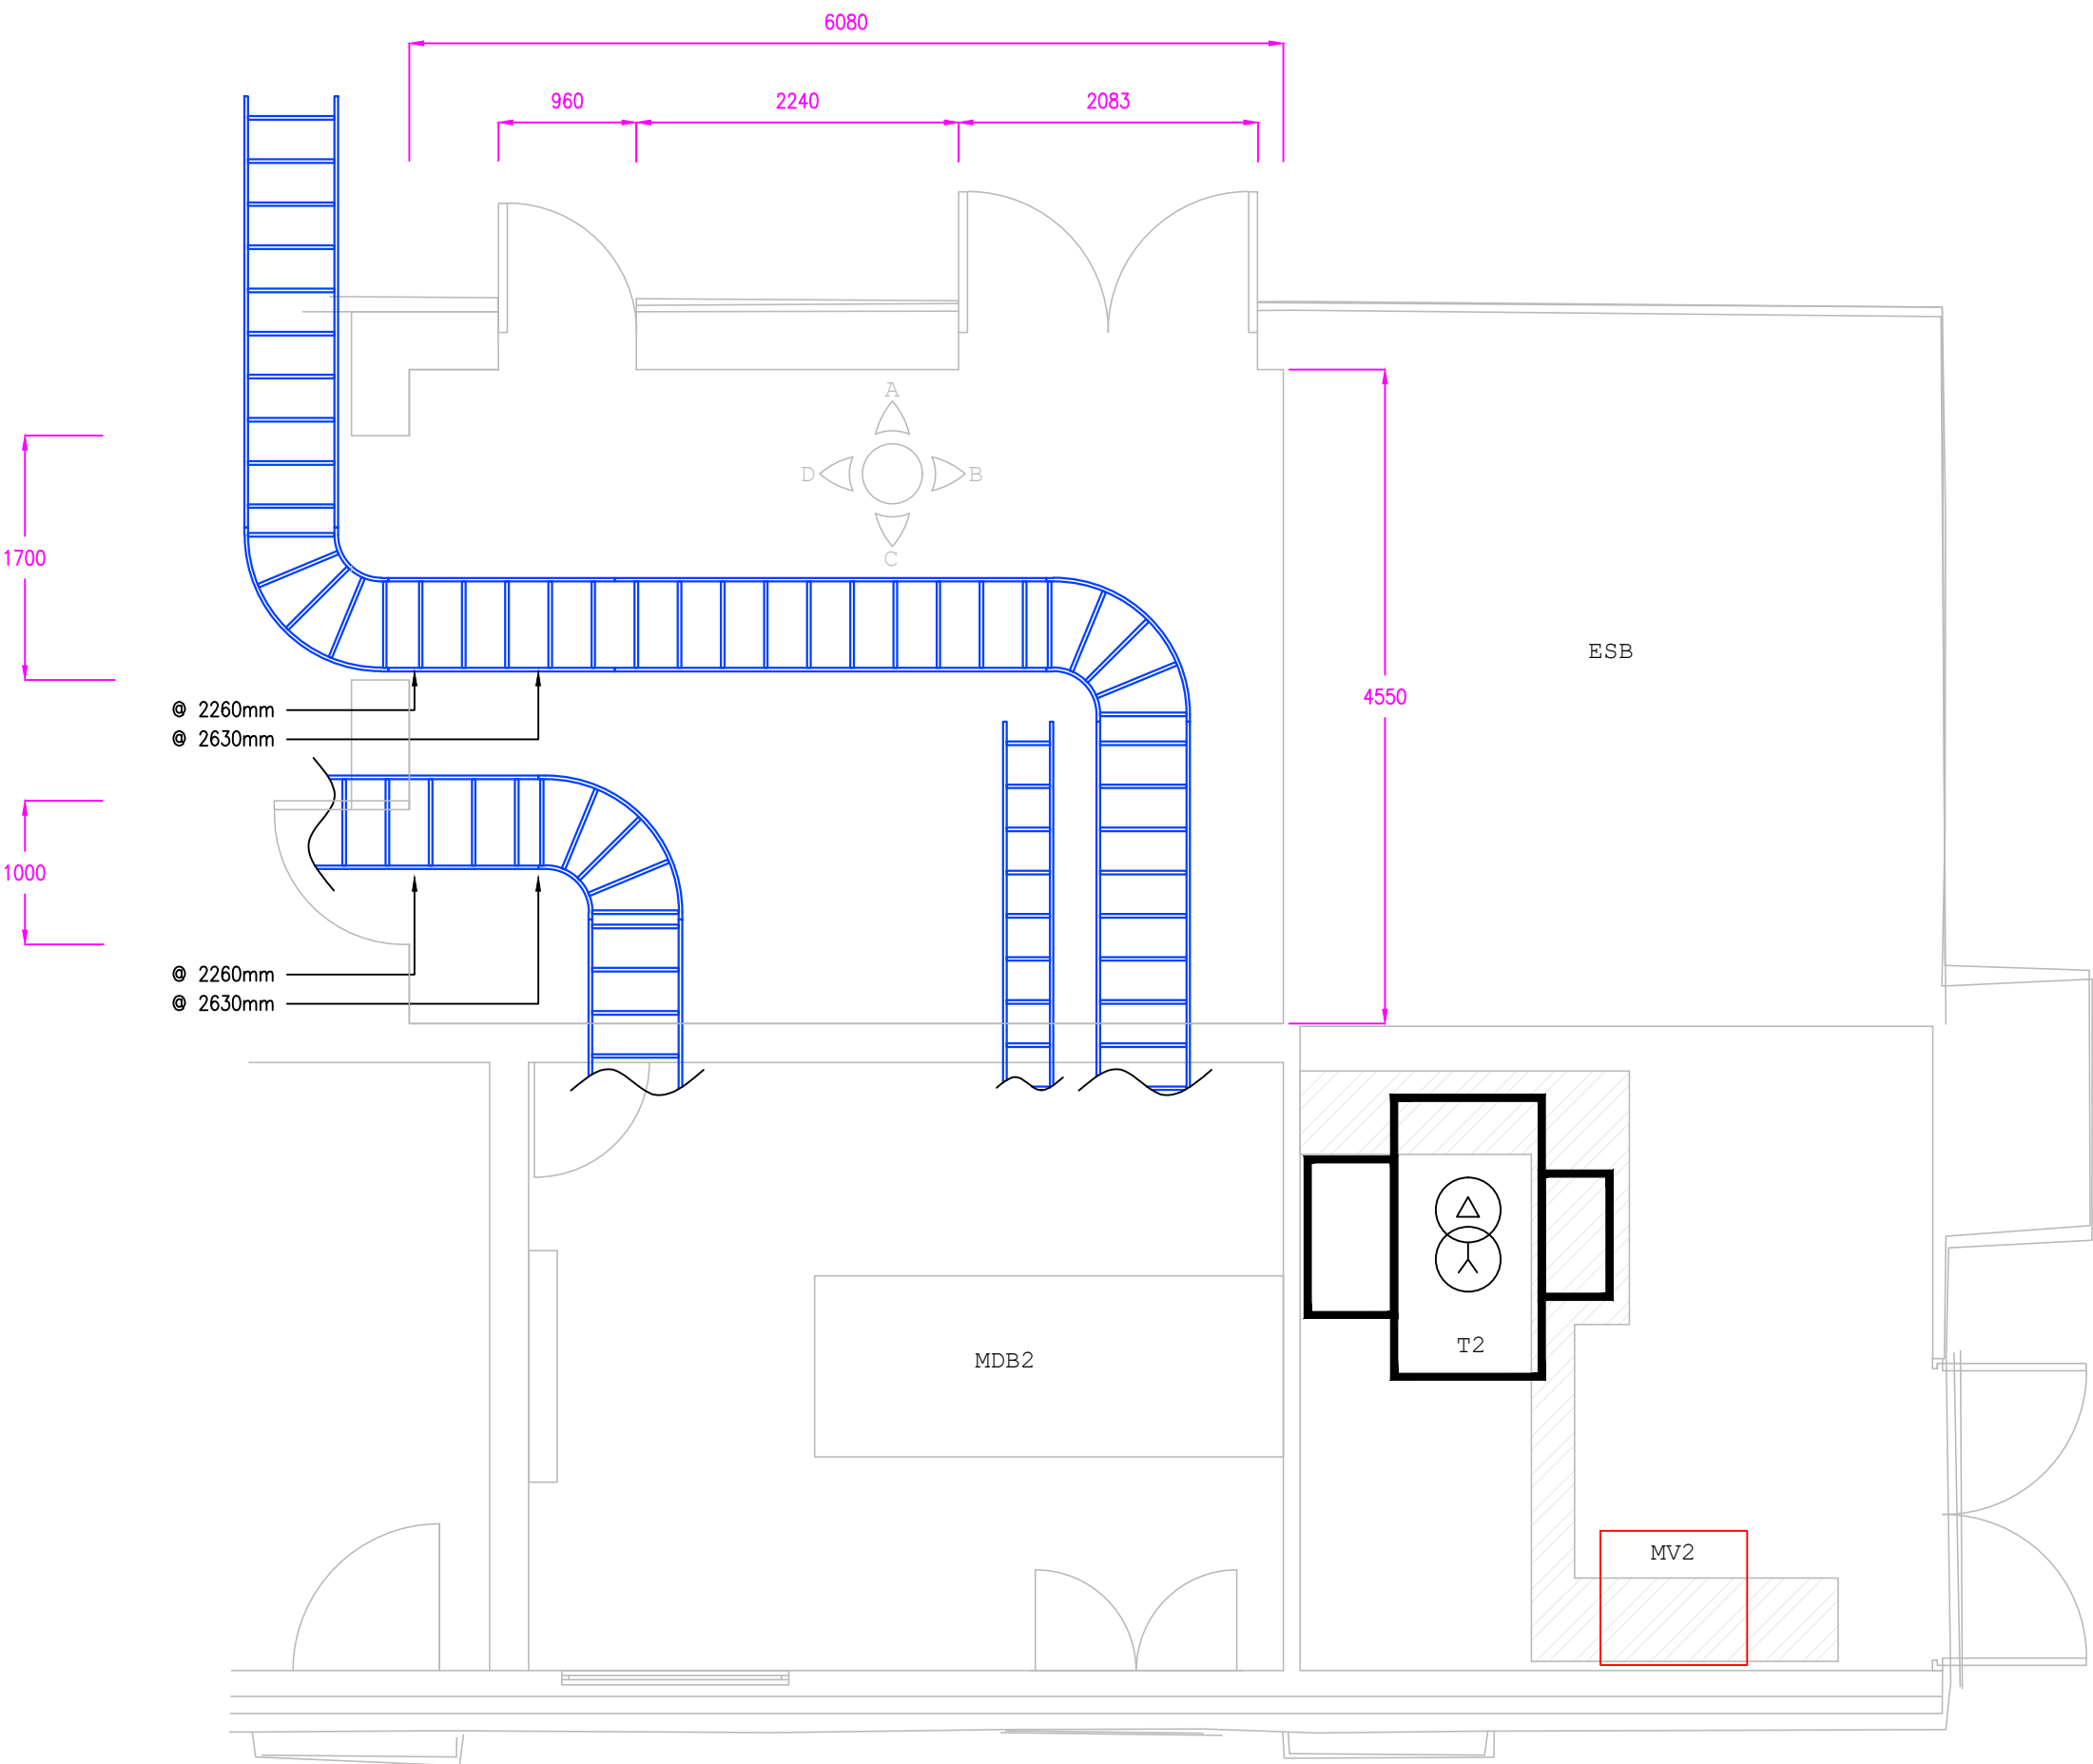

1:50 @ A1

- General Notes
- DO NOT SCALE FROM THIS DRAWING- WORK ONLY FROM FIGURED DIMENSIONS.
 - ALL ERRORS & OMISSIONS TO BE REPORTED TO THE CONSULTING ENGINEER
 - THIS DRAWING IS TO BE READ IN CONJUNCTION WITH ARCHITECTS AND STRUCTURAL ENGINEER'S DRAWINGS.
 - REFER TO DOCUMENT REGISTER FOR DESCRIPTION OF STATUS CODES.

Rev	Status	Date	Description	D.E.
02	P08	May '26	Issued for Tender	K.M.
01	P08	Mar '26	Issued for Tender	K.M.

Revision	Project Drawing Reference		
02	25672-ZZ-Z-ZZZ-DR-VCE-EE-0002		
Status	Varming Project Number		
P08	25672		
Date	Checked By	Drawn By	Scale
December 2025	J.G.	K.M.	As Noted

Client
HSE

Project Title
T2 Upgrade
Sligo University Hospital

Drawing Title
Electrical Services
Existing MDB2

Varming
Consulting Engineers Ltd.

Dublin 01 4872300
Cork 021 2375080
Roscommon 090 6602380
Website www.varming.ie

QUALITY & SAFETY
HEALTH & SAFETY
ENVIRONMENT
NQA Certified NQA Certified NQA Certified

Engineering
for the Future