


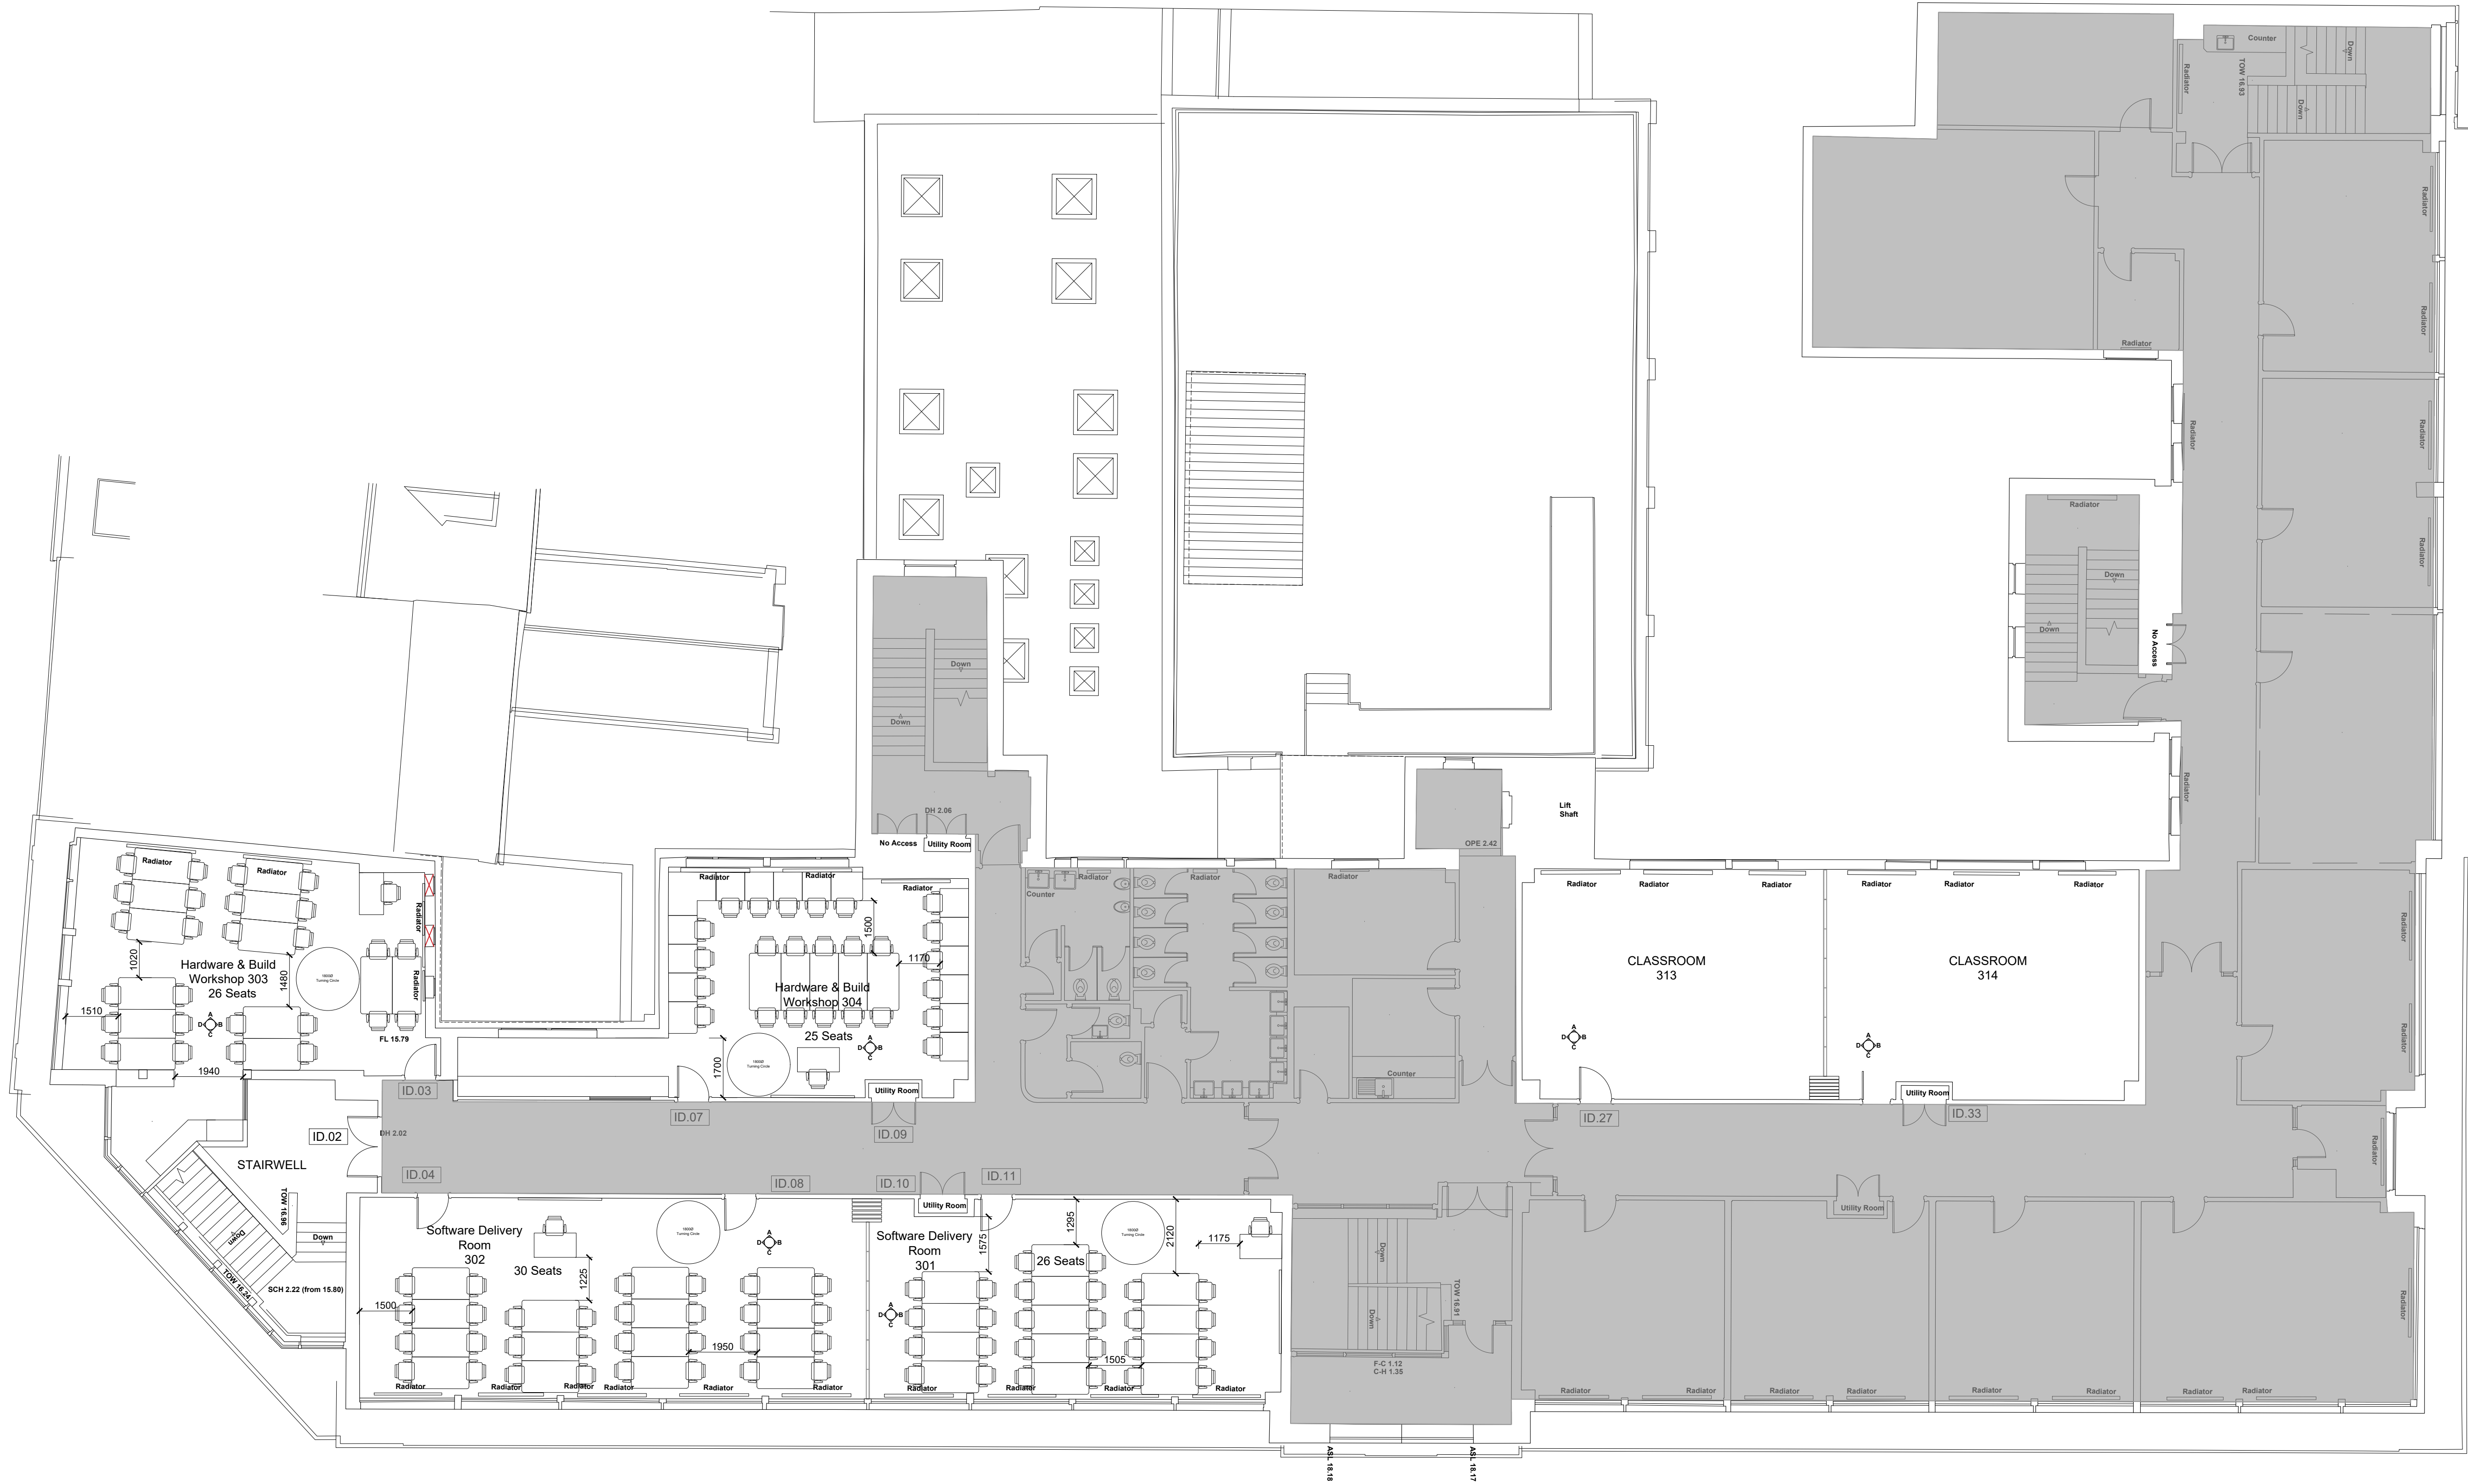

Proposed Third Floor Furniture Layout Plan
Scale at 1:100

Drawing Details

Drawing Title:

Proposed Third Floor Furniture Layout Plan

Ref:
26122-SP-XX-03-DR-1A-0215

Scale:

1:100 @ A1

Project Description:
Morrison's Island Campus Brief Change
Cork College of FET,
Morrison's Island Campus,
Morrison's Island,
City Centre, Cork, Co. Cork
T12 H685

Project Stage:
Stage : Detail Design


Client Details:
Cork College of FET



All dimensions to be checked on site.
Do not scale dimensions from this drawing,
use figured dimensions only.
Refer to Engineer's drawings and specification
for all structural and services information.
Any discrepancies between the Architect's and
Engineer's drawings to be reported to the
Architect immediately.
The survey information shown on this drawing
is based on a survey prepared by a third party
and Spentide Ltd accept no responsibility for
the accuracy or completeness of the survey

Document Record

P/S	Purpose / Description/	Date	Rev
3	Issued for Review	13.05.26	001
3	Issued for Review	21.05.26	002

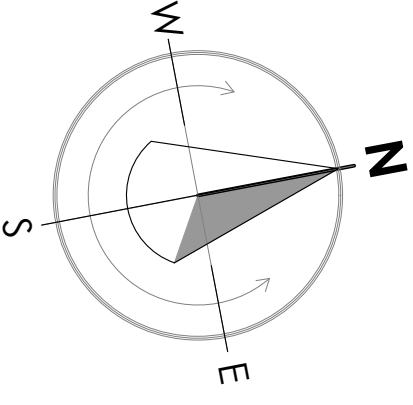

80 Main Street, Midleton, Co. Cork,
Ireland P25 ET04

Email: info@spentide.ie
Website: www.spentide.ie
Tel: + 353 21 4633815
+ 353 87 9903810

© Drawing and content are copyright