


Existing cycle track to be upgraded
with CL 804 and surfaced with
Double surface dressing as per I.A.T Guidelines



Fencing as per S148 of the Department of Agriculture, Food & Marine

PLEASE NOTE:

Location of 5 No. Gates to be agreed on site.
Locations for drainage to be agreed on site.
Location of Information Board to be agreed on site.

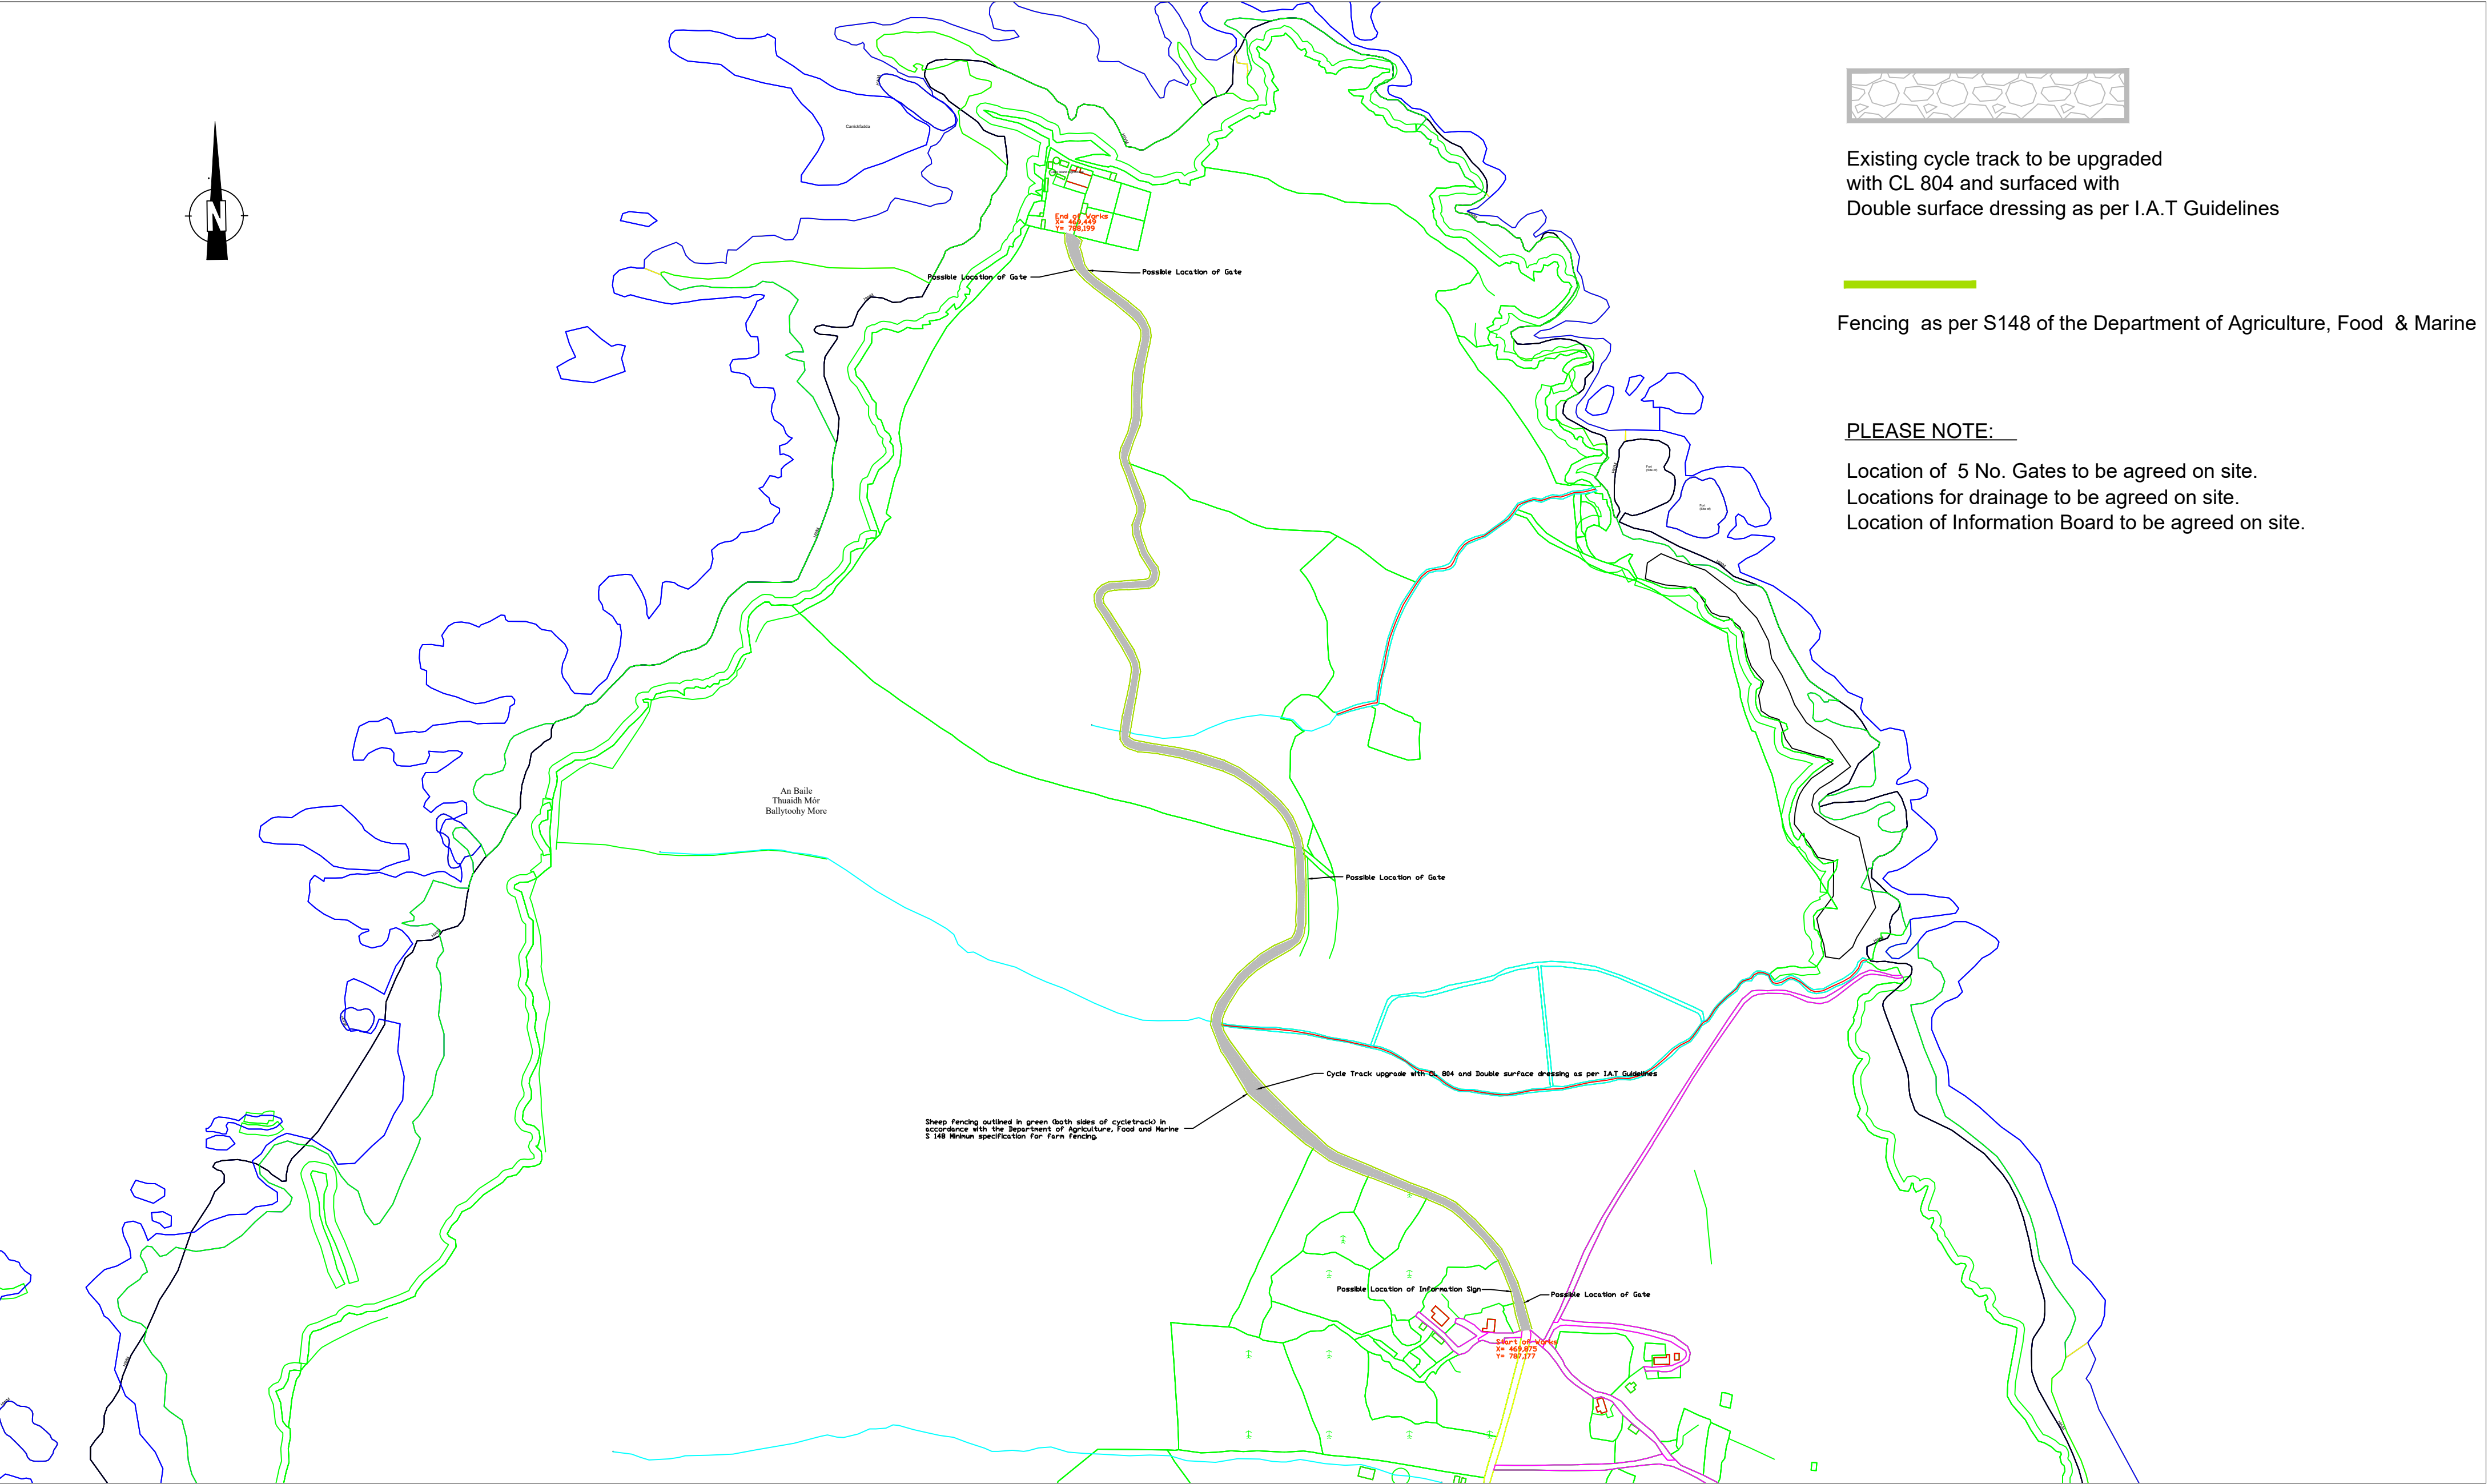

LEGEND

Note: _____

Rev.	By	Date	Description

Project Name: Clew Bay Cycle Track			
Works Requirements			
Designed:	Filename:	Project Number:	
Drawn: RW		Drawing Number:	Rev:
Checked: DD'M	Scale(s): N.T.S.	CBC 002	1



Comhairle Contae Mhaigh Eo
Mayo County Council



MAYO COUNTY COUNCIL
Tourism, Recreation and Amenity
Mayo House,
Castlebar,
County Mayo.
Tel: +353- 094 9064299