


ROUTE 1 - TO FERN HILL
 • PUMPING STATIONS REQUIRED FOR BOTH STORM AND FOUL.

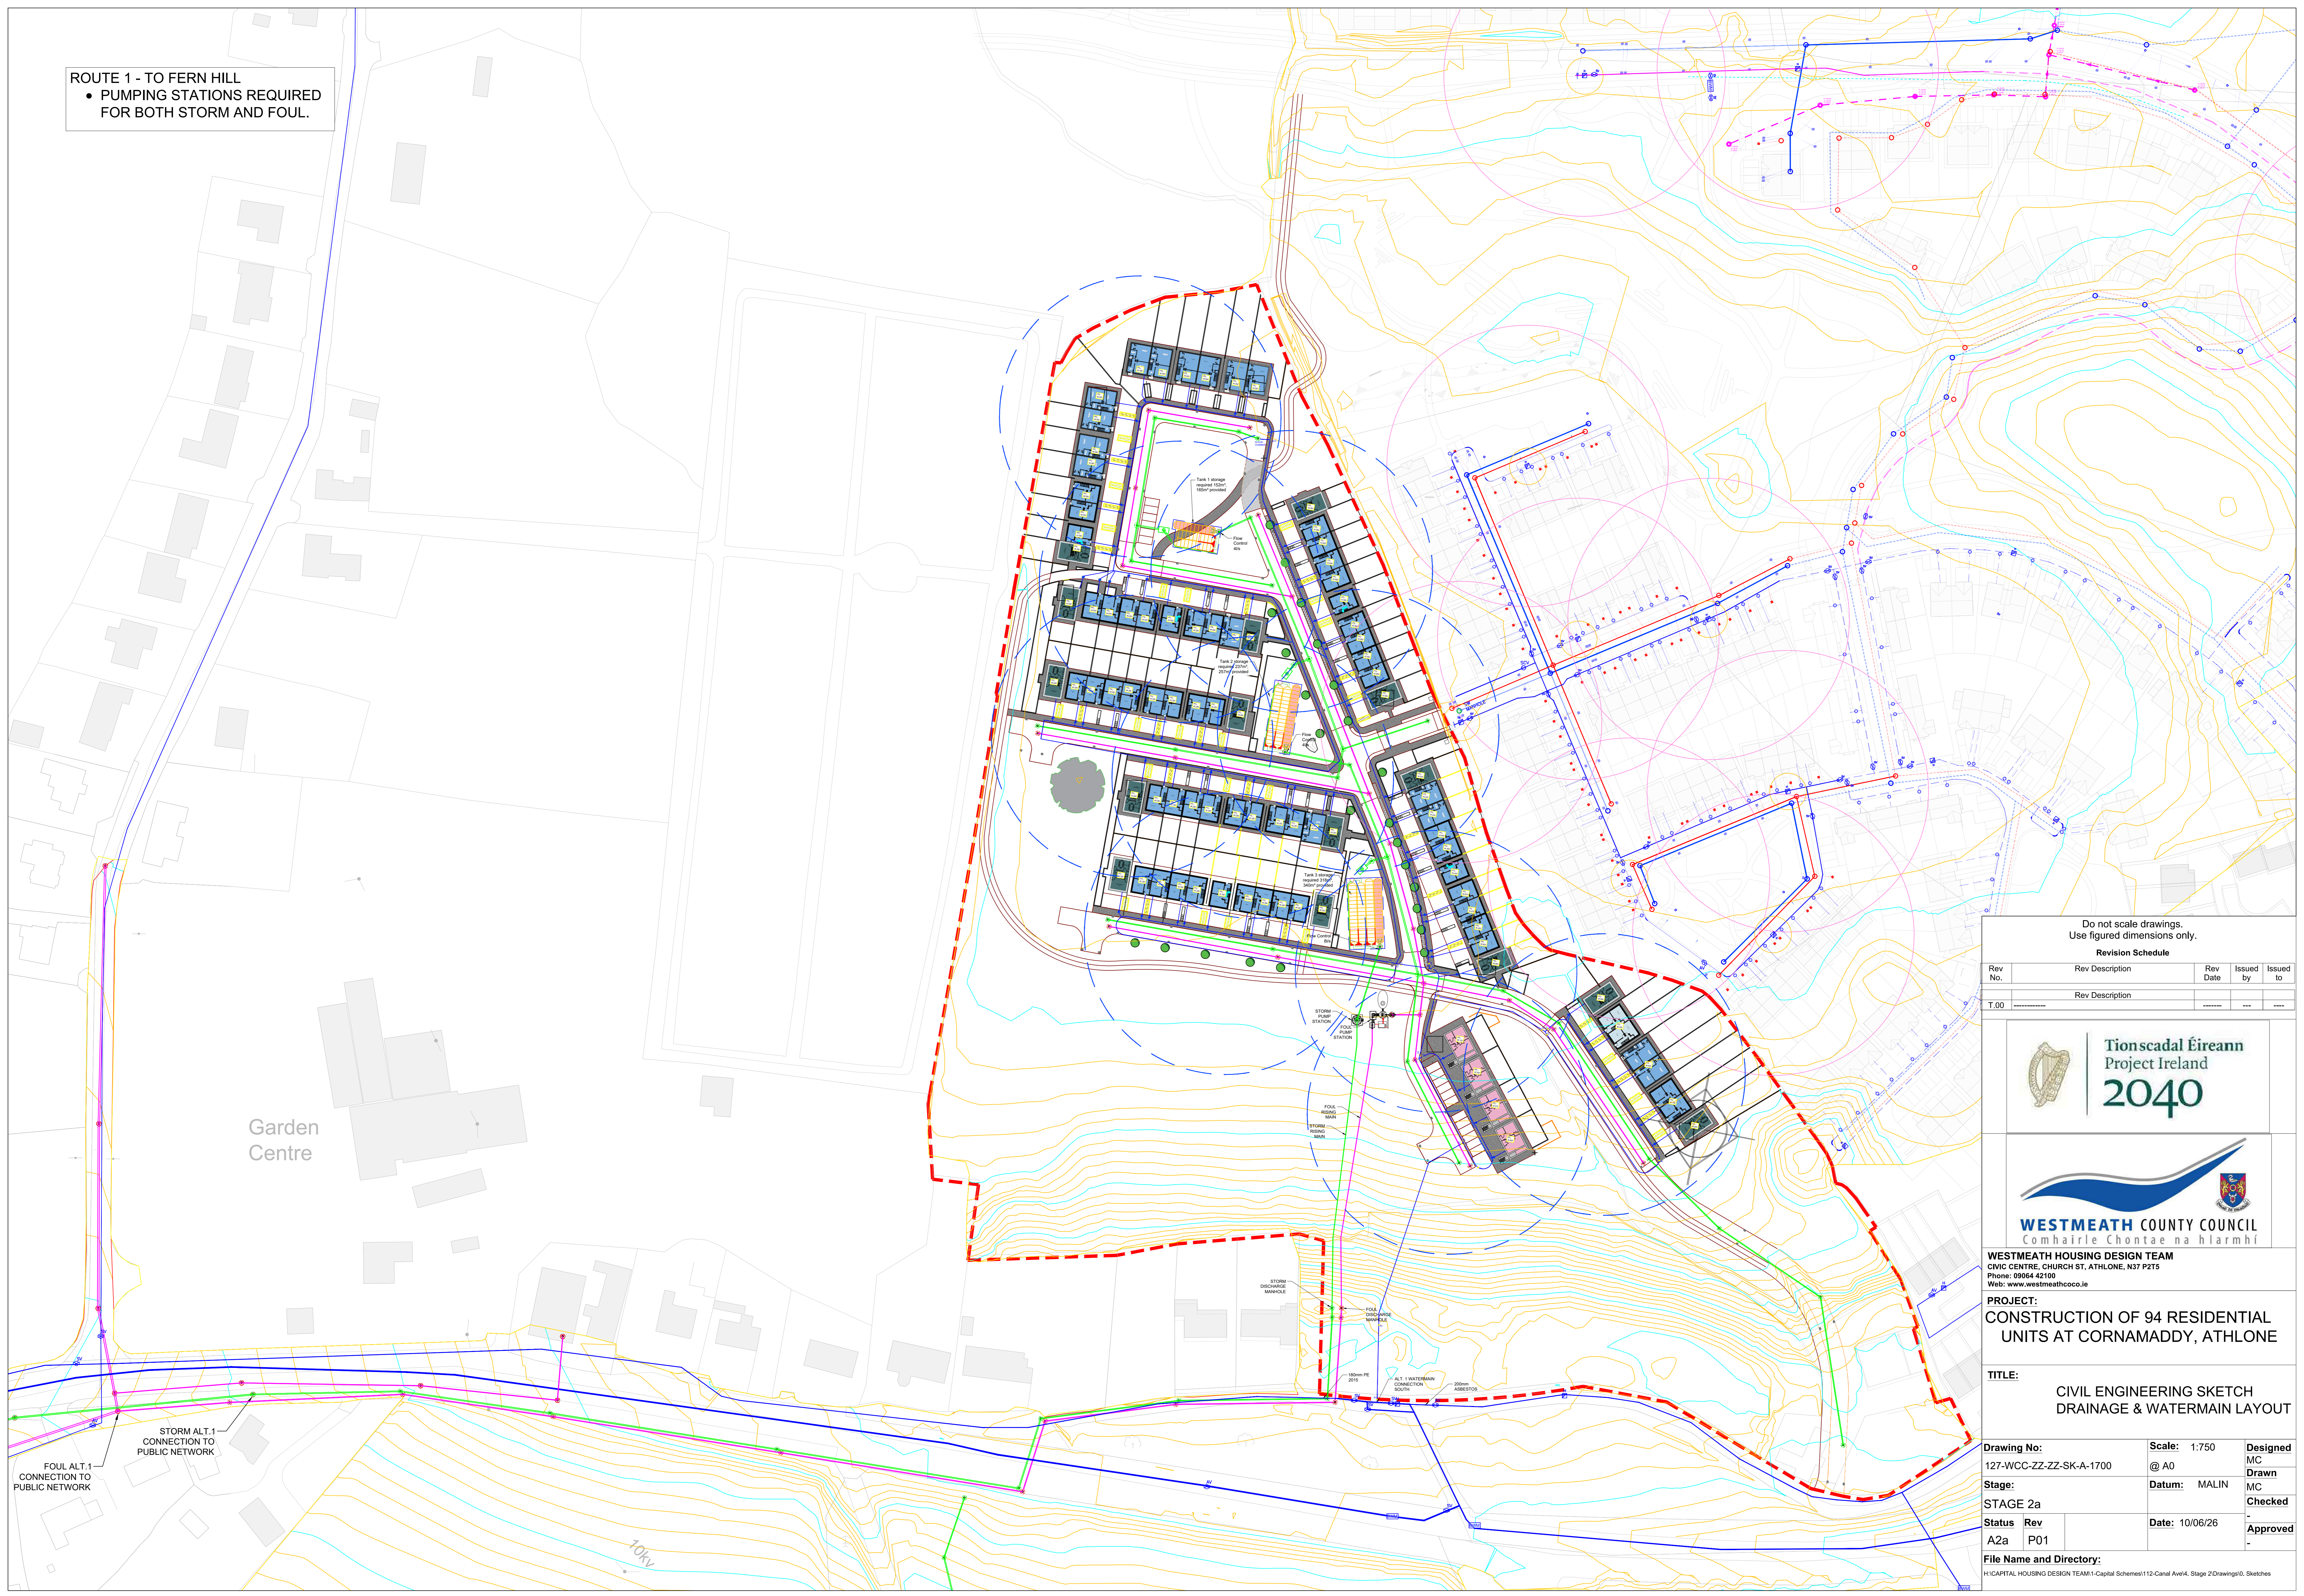

Do not scale drawings.
 Use figured dimensions only.

Revision Schedule

Rev No.	Rev Description	Rev Date	Issued by	Issued to
T.00	Rev Description			



WESTMEATH HOUSING DESIGN TEAM
 CIVIC CENTRE, CHURCH ST, ATHLONE, N37 P275
 Phone: 09064 42100
 Web: www.westmeathcoco.ie

PROJECT:
 CONSTRUCTION OF 94 RESIDENTIAL
 UNITS AT CORNAMADDY, ATHLONE

TITLE:
 CIVIL ENGINEERING SKETCH
 DRAINAGE & WATERMAIN LAYOUT

Drawing No: 127-WCC-ZZ-ZZ-SK-A-1700	Scale: 1:750 @ A0	Designed MC
Stage: STAGE 2a	Datum: MALIN	Drawn MC
Status A2a	Rev P01	Checked -
Date: 10/06/26		Approved -

File Name and Directory:
 H:\CAPITAL HOUSING DESIGN TEAM\1-Capital Schemes\112-Canal Avel4. Stage 2\Drawings\0_Sketches