


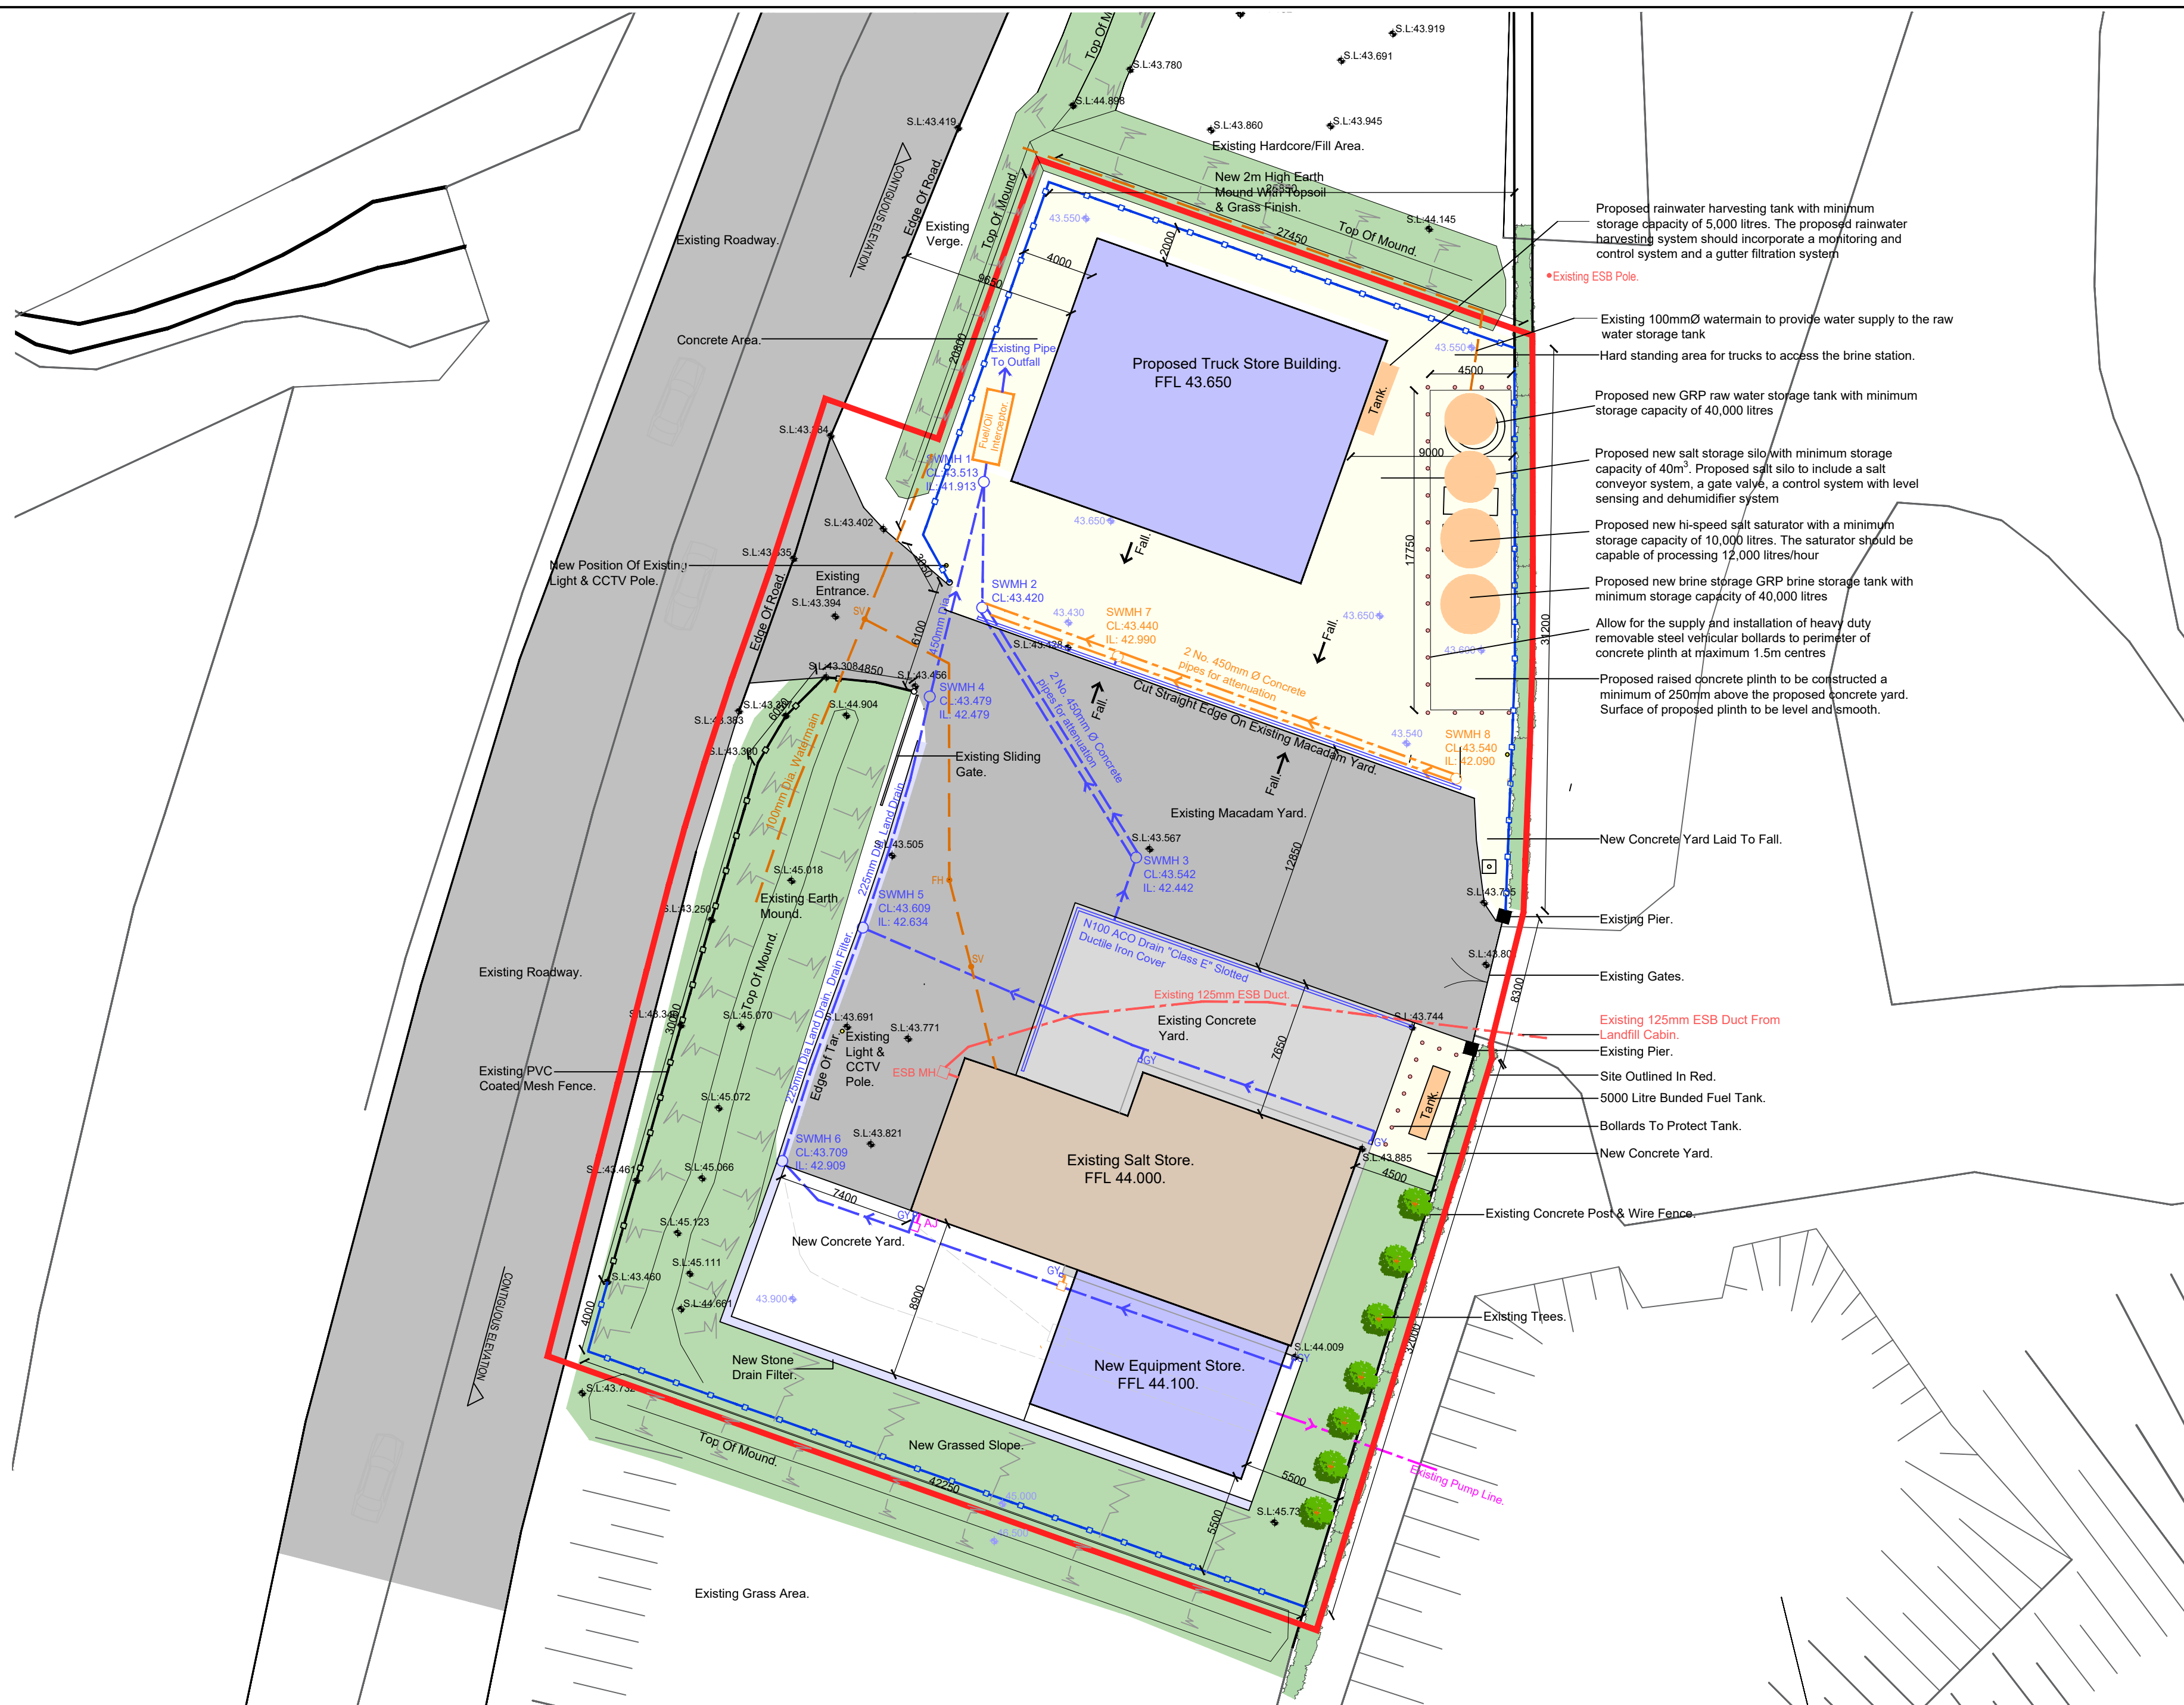

NOTES

1. This drawing is the property of Carlow County Council, it is a confidential document and must not be copied, used, or its content divulged without prior written consent.
2. DO NOT SCALE, use figured dimensions only, if in doubt ask.

LEGEND

SITE OUTLINED IN RED.

SITE AREA. 0.282 Hect/0.696 Acres

EXISTING WIRE MESH FENCE.

NEW WIRE MESH FENCE.

EXISTING SPOT LEVELS

PROPOSED LEVELS

EXISTING BUILDING HATCH.

NEW BUILDING HATCH.

EXISTING MACADAM YARD.

EXISTING CONCRETE YARD.

NEW CONCRETE YARD.

EXISTING ESB POLE.

EXISTING UNDERGROUND ESB.

EXISTING ELECTRICAL MANHOLE.

EXISTING POLE, LIGHT & CCTV.

EXISTING DRAINS TO BE REMOVED.

EXISTING SURFACE WATER DRAIN.

EXISTING SURFACE WATER MANHOLE.

EXISTING DRAIN/GULLIES.

NEW SURFACE WATER DRAINAGE.

NEW FUEL/OIL INTERCEPTOR.

EXISTING FOUL WATER DRAIN.

NEW FOUL DRAINAGE.

EXISTING WATERMAIN.

EXISTING FIRE HYDRANT.

EXISTING SLUICE VALVE.

Site Centre Coordinates
X=670475
Y=668876



*Includes Ordnance Survey Ireland data reproduced
under OSi Licence Number 2021/OSi NMA 025
Unauthorised reproduction infringes Ordnance Survey
Ireland and Government of Ireland Copyright
© Ordnance Survey Ireland 2021*

[illegible]

Seirbhísí Iompair / Transportation

Oifigí an Chontae, Bóthar Átha Í, Ceatharlach, R93E7
County Buildings, Athy Road, Carlow, R93E7R7

E: roads@carlowcoco.ie

Project: New Brine Storage and
Mixing Facility at,
Powerstown,
Co.Carlow.

Title:

Proposed Site
Plan.

Drawn by:	D.D.	Job No:	A100
Checked by:	R.W.	Drw Loc:	-
Approved by:	P.O.G.	Drg. No:	Rev:
Scale:	1/250@A2	A104	A
Date:	19/06/2026		