


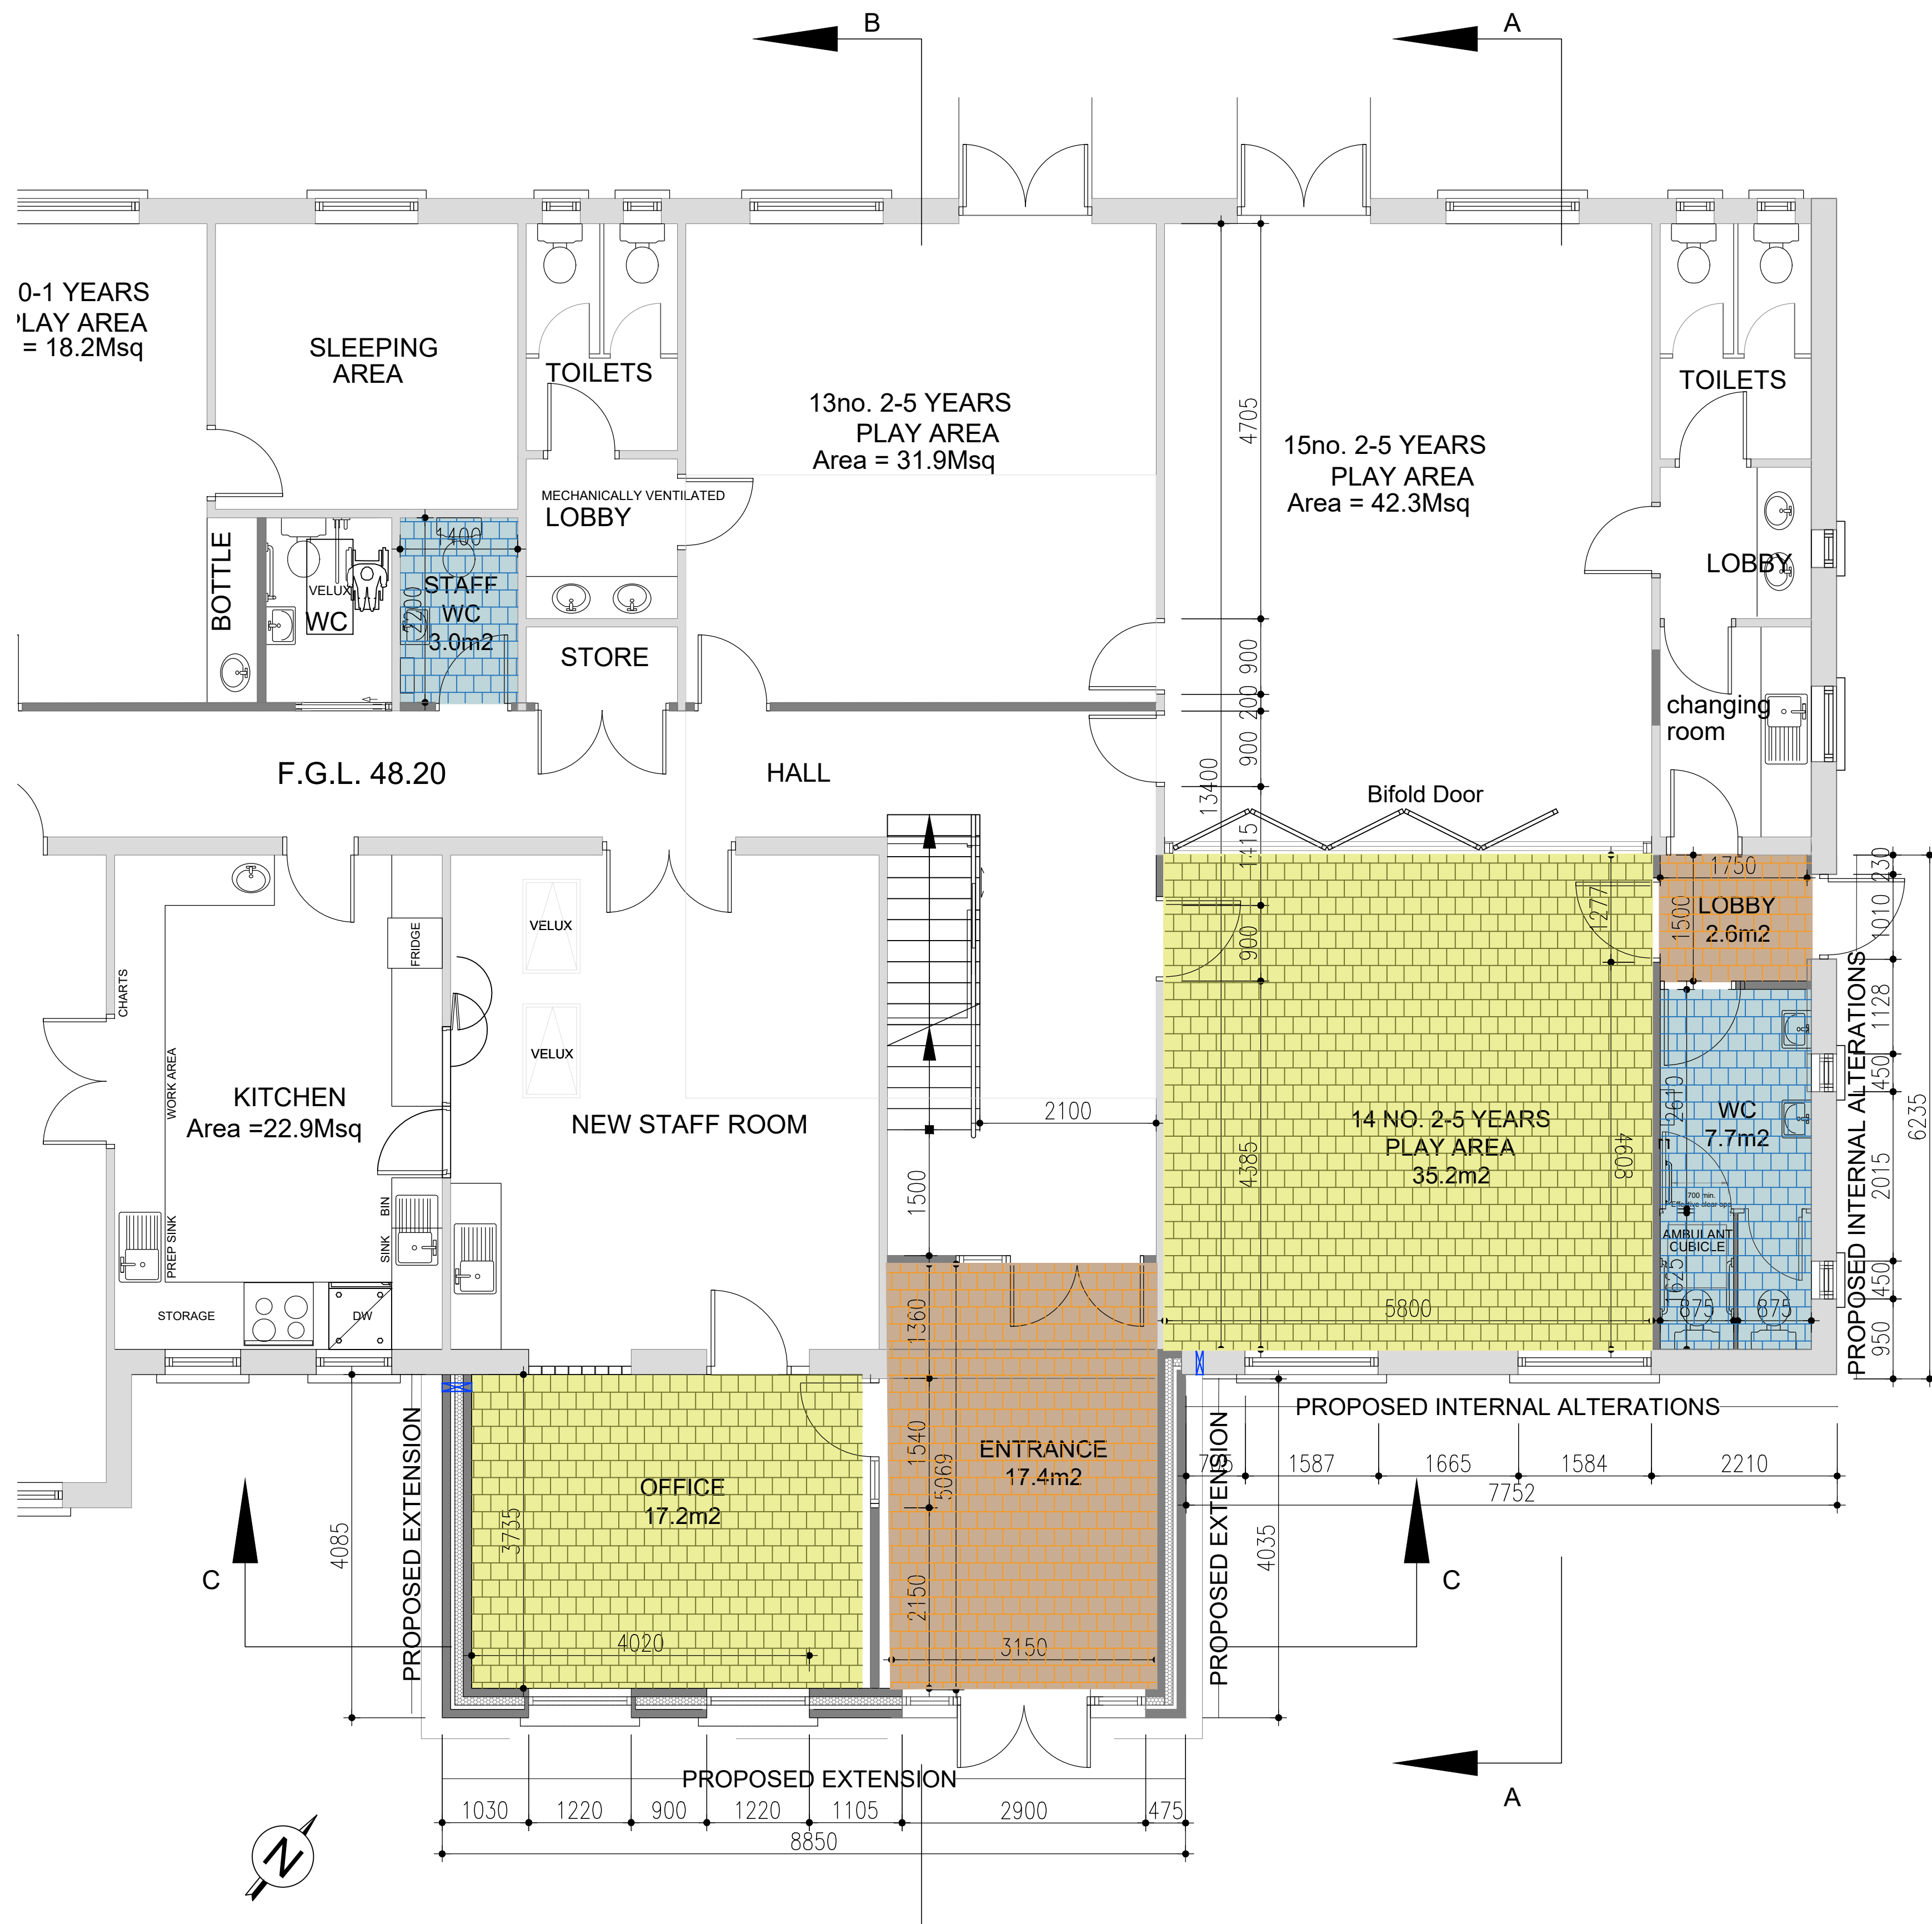

LEGEND:

FLOOR FINISHES:

ENTRANCE (17.4m2) & SIDE LOBBY (2.6m2)
Marmoleum - 2499 | sand | real with slip resistance of R9 to DIN: 51130.

PLAY AREA (35.2m2)
Marmoleum - 3881 | green wellness | fresco with slip resistance of R9 to DIN: 51130.

STAFF WC (3.0m2) & PLAY AREA WC (7.7m2)
Marmoleum - 175032 | smoke | safestep with slip resistance of R12 to DIN: 51130. Coved skirtings.

WALL FINISHES:

STAFF WC:

300mm x 150mm ceramic wall tiles, 1100mm high from floor.

Undercoat, intermediate coat and finishing coat in colourtrend or e/a in selected colour to be agreed with architect, from top of tile to ceiling.

OFFICE & PLAY AREA

All other areas (unless otherwise stated) to be fair-faced (paint grade) blockwork with keyed pointing. Walls to be painted, apply undercoat, intermediate coat and finishing coat in colourtrend or e/a in selected white colour to be agreed with architect.

WINDOWS BOARDS & SURROUNDS:

270 x 25mm oak window sill boards & perimeter surrounds to windows in selected colour throughout.

CEILING FINISHES:

All plasterboard ceilings/soffits/ bulkheads to be painted, apply undercoat, intermediate coat and finishing coat in colourtrend or e/a in selected white colour to be agreed with architect.

IMPORTANT NOTE:

SKETCH AND DESIGN STAGE:
All drawings are for discussion purposes only. Drawings are not to be used for any other purpose.

PLANNING STAGE:
All drawings are for planning application purposes only. Drawings are not to be used for any other purpose. Any changes made to these drawings are subject to immediate approval by Brendan Moore Architects. Figured dimensions only to be used from this drawing.

CONSTRUCTION STAGE:
All drawings are for construction purposes only. Drawings are not to be used for any other purpose. Drawings to be checked on site by the contractor prior to commencement of any work. Brendan Moore Architects to be informed of any discrepancies immediately. Figured dimensions only to be used from this drawing.

NOTES:



BRENDAN MOORE ARCHITECTS
38 ST. KIERAN'S STREET, KILKENNY, R95 KN80, IRELAND

PROJECT: Proposed Extension to Creche & Community Hall, St. Kierans Place, Urlingford, Co.Kilkenny, E41 T6Y7

CLIENT: Michael Kenny

SCALE: 1/50@A1

DRAWING: Tender

Proposed Internal Finishes

353-87-4120718 | brendan@bmarchitects.ie | www.bmarchitects.ie

Job No:

24-152

Drwg No:

24-152

T-300

Date:

May.2026

Drawn By: SP

