


IMPORTANT NOTE:

SKETCH AND DESIGN STAGE:
All drawings are for discussion purposes only. Drawings are not to be used for any other purpose.

PLANNING STAGE:
All drawings are for planning application purposes only. Drawings are not to be used for any other purpose. Drawings to be checked on site by the contractor prior to commencement of any work. Brendan Moore Architects to be informed of any discrepancies immediately. Figured dimensions only to be used from this drawing.

CONSTRUCTION STAGE:
All drawings are for construction purposes only. Drawings are not to be used for any other purpose. Drawings to be checked on site by the contractor prior to commencement of any work. Brendan Moore Architects to be informed of any discrepancies immediately. Figured dimensions only to be used from this drawing.

NOTES:

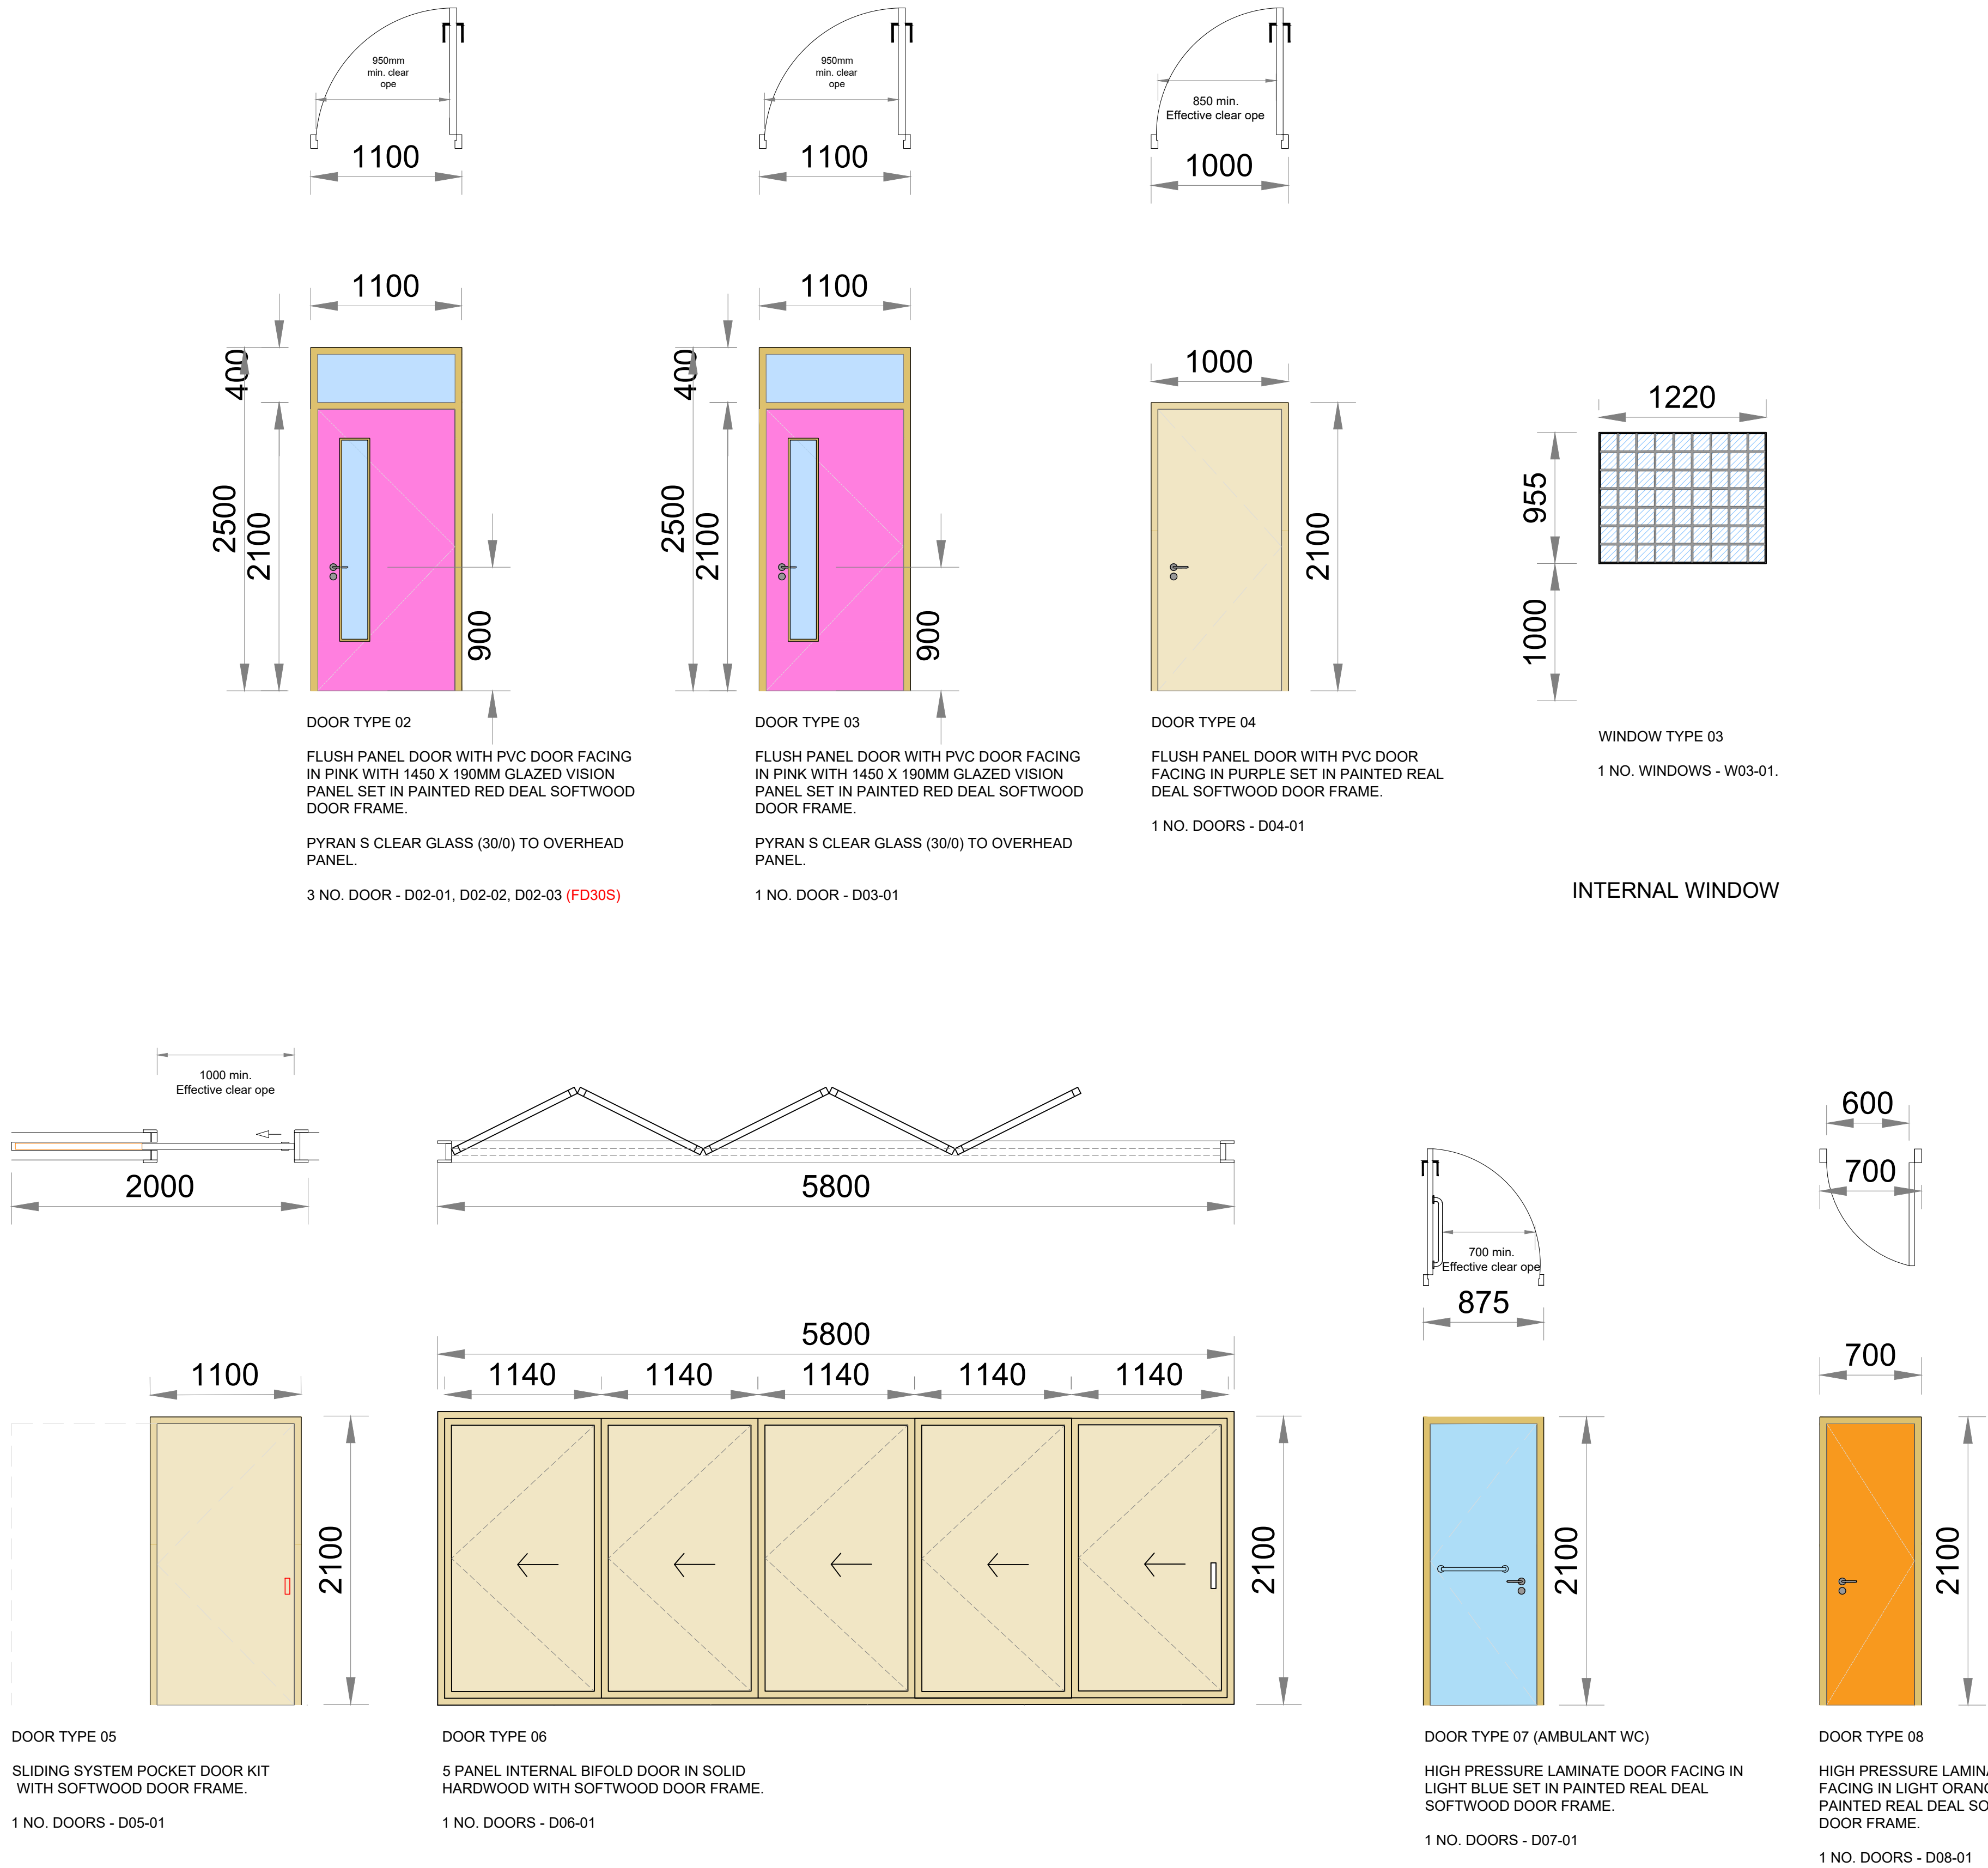

LEGEND:

EXTERNAL DOORS:
1500MM (750MM EACH DOOR), UPVC FRAME
TRIPLE GLAZED DOUBLE DOORS, 680MM X
2250MM UPVC TRIPLE GLAZED PANELS AT
EITHER SIDE OF DOOR.

EXTERNAL WINDOWS:
REBATED CASEMENT WINDOWS, UPVC FRAME
'A' RATED LOW E TRIPLE GLAZING, ARGON
GAS FILLED, WARMEDGE SPACER BAR,
SAFETY TOUGHENED GLAZING AT LOW
LEVELS, MULTIPOINT CONCEALED LOCKING
MECHANISMS AND WINDOW HANDLES.
WINDOW FRAMES COLOUR TO BE SELECTED
BY ARCHITECT. MIN. U-VALUES OF 1.0 W/M2.

ROOFLIGHT:
2 NO. SINGLE VELUX ROOF WINDOW TOP
HUNG POLYURETHANE GPU 0066 FK-
666X1180MM. WINDOW FRAMES COLOUR TO
BE SELECTED BY ARCHITECT. MIN. U-VALUES
OF 1.0 W/M2.

INTERNAL DOORS (FIRE RATED):

INSTALL NEW COMPLIANT, IDENTIFIED AND
CERTIFIED FLUSH PANEL FD30S DOORSET.
NEW 30MIN FIRE RATED LEAF REQUIRED TO
BE NOT LESS THAN 44MM IN THICKNESS.
INSTALL A NEW PRE-FINISHED OAK TIMBER
FRAME WITH A DENSITY GREATER THAN
450KG/M3, MIN 30MM IN THICKNESS. INSTALL
UNINTERRUPTED INTUMESCENT STRIPS AND
SMOKE SEALS IN DOOR EDGE OR DOOR
FRAME TO COMPLY WITH THE MINIMUM
REQUIREMENT OF AN FD30S (15X4MM).
INSTALL STAINLESS STEEL IRONMONGERY
COMPLIANT WITH FIRE DOOR
SPECIFICATIONS. SELF-CLOSING DEVICE
COMPLYING WITH BS EN 1154: DOOR CLOSER
TO BE FITTED ON DOOR LEAF. INSTALL 1 & ½
PAIRS OF STAINLESS STEEL BALL BEARING
HINGES COMPLETE WITH INTUMESCENT
GASKETS FITTED BEHIND AND STAINLESS
SCREWS. "FIRE DOOR KEEP SHUT" REQUIRED
ON EACH SIDE OF DOOR LEAF.

INTERNAL DOORS (NON-FIRE RATED):

INSTALL FLUSH PANEL DOORSETS. NEW LEAF
REQUIRED TO BE NOT LESS THAN 44MM IN
THICKNESS. INSTALL A PAINTED RED DEAL
SOFTWOOD FRAME, MIN 30MM IN THICKNESS.
INSTALL STAINLESS STEEL DOOR LEVEL AND
TURN RELEASE PRIVACY INDICATOR. INSTALL
1 PAIR OF STAINLESS STEEL BALL BEARING
HINGES COMPLETE AND STAINLESS SCREWS.

BRENDAN MOORE ARCHITECTS
38 ST. KIERAN'S STREET, KILKENNY, R95 KN80, IRELAND

PROJECT: Proposed Extension to Urlingford Community Childcare Centre, St.
Kierans Place, Urlingford, Co.Kilkenny, E41 T6Y7

CLIENT: Michael Kenny

SCALE: 1/20@A1

DRAWING: Tender

Proposed Internal Door & Window Schedule

353-87-4120718 | brendan@bmarchitects.ie | www.bmarchitects.ie

Job No:

24-152

Drwg No:

24-152

T-403

Date:

May.2026

Drawn By: SP

