


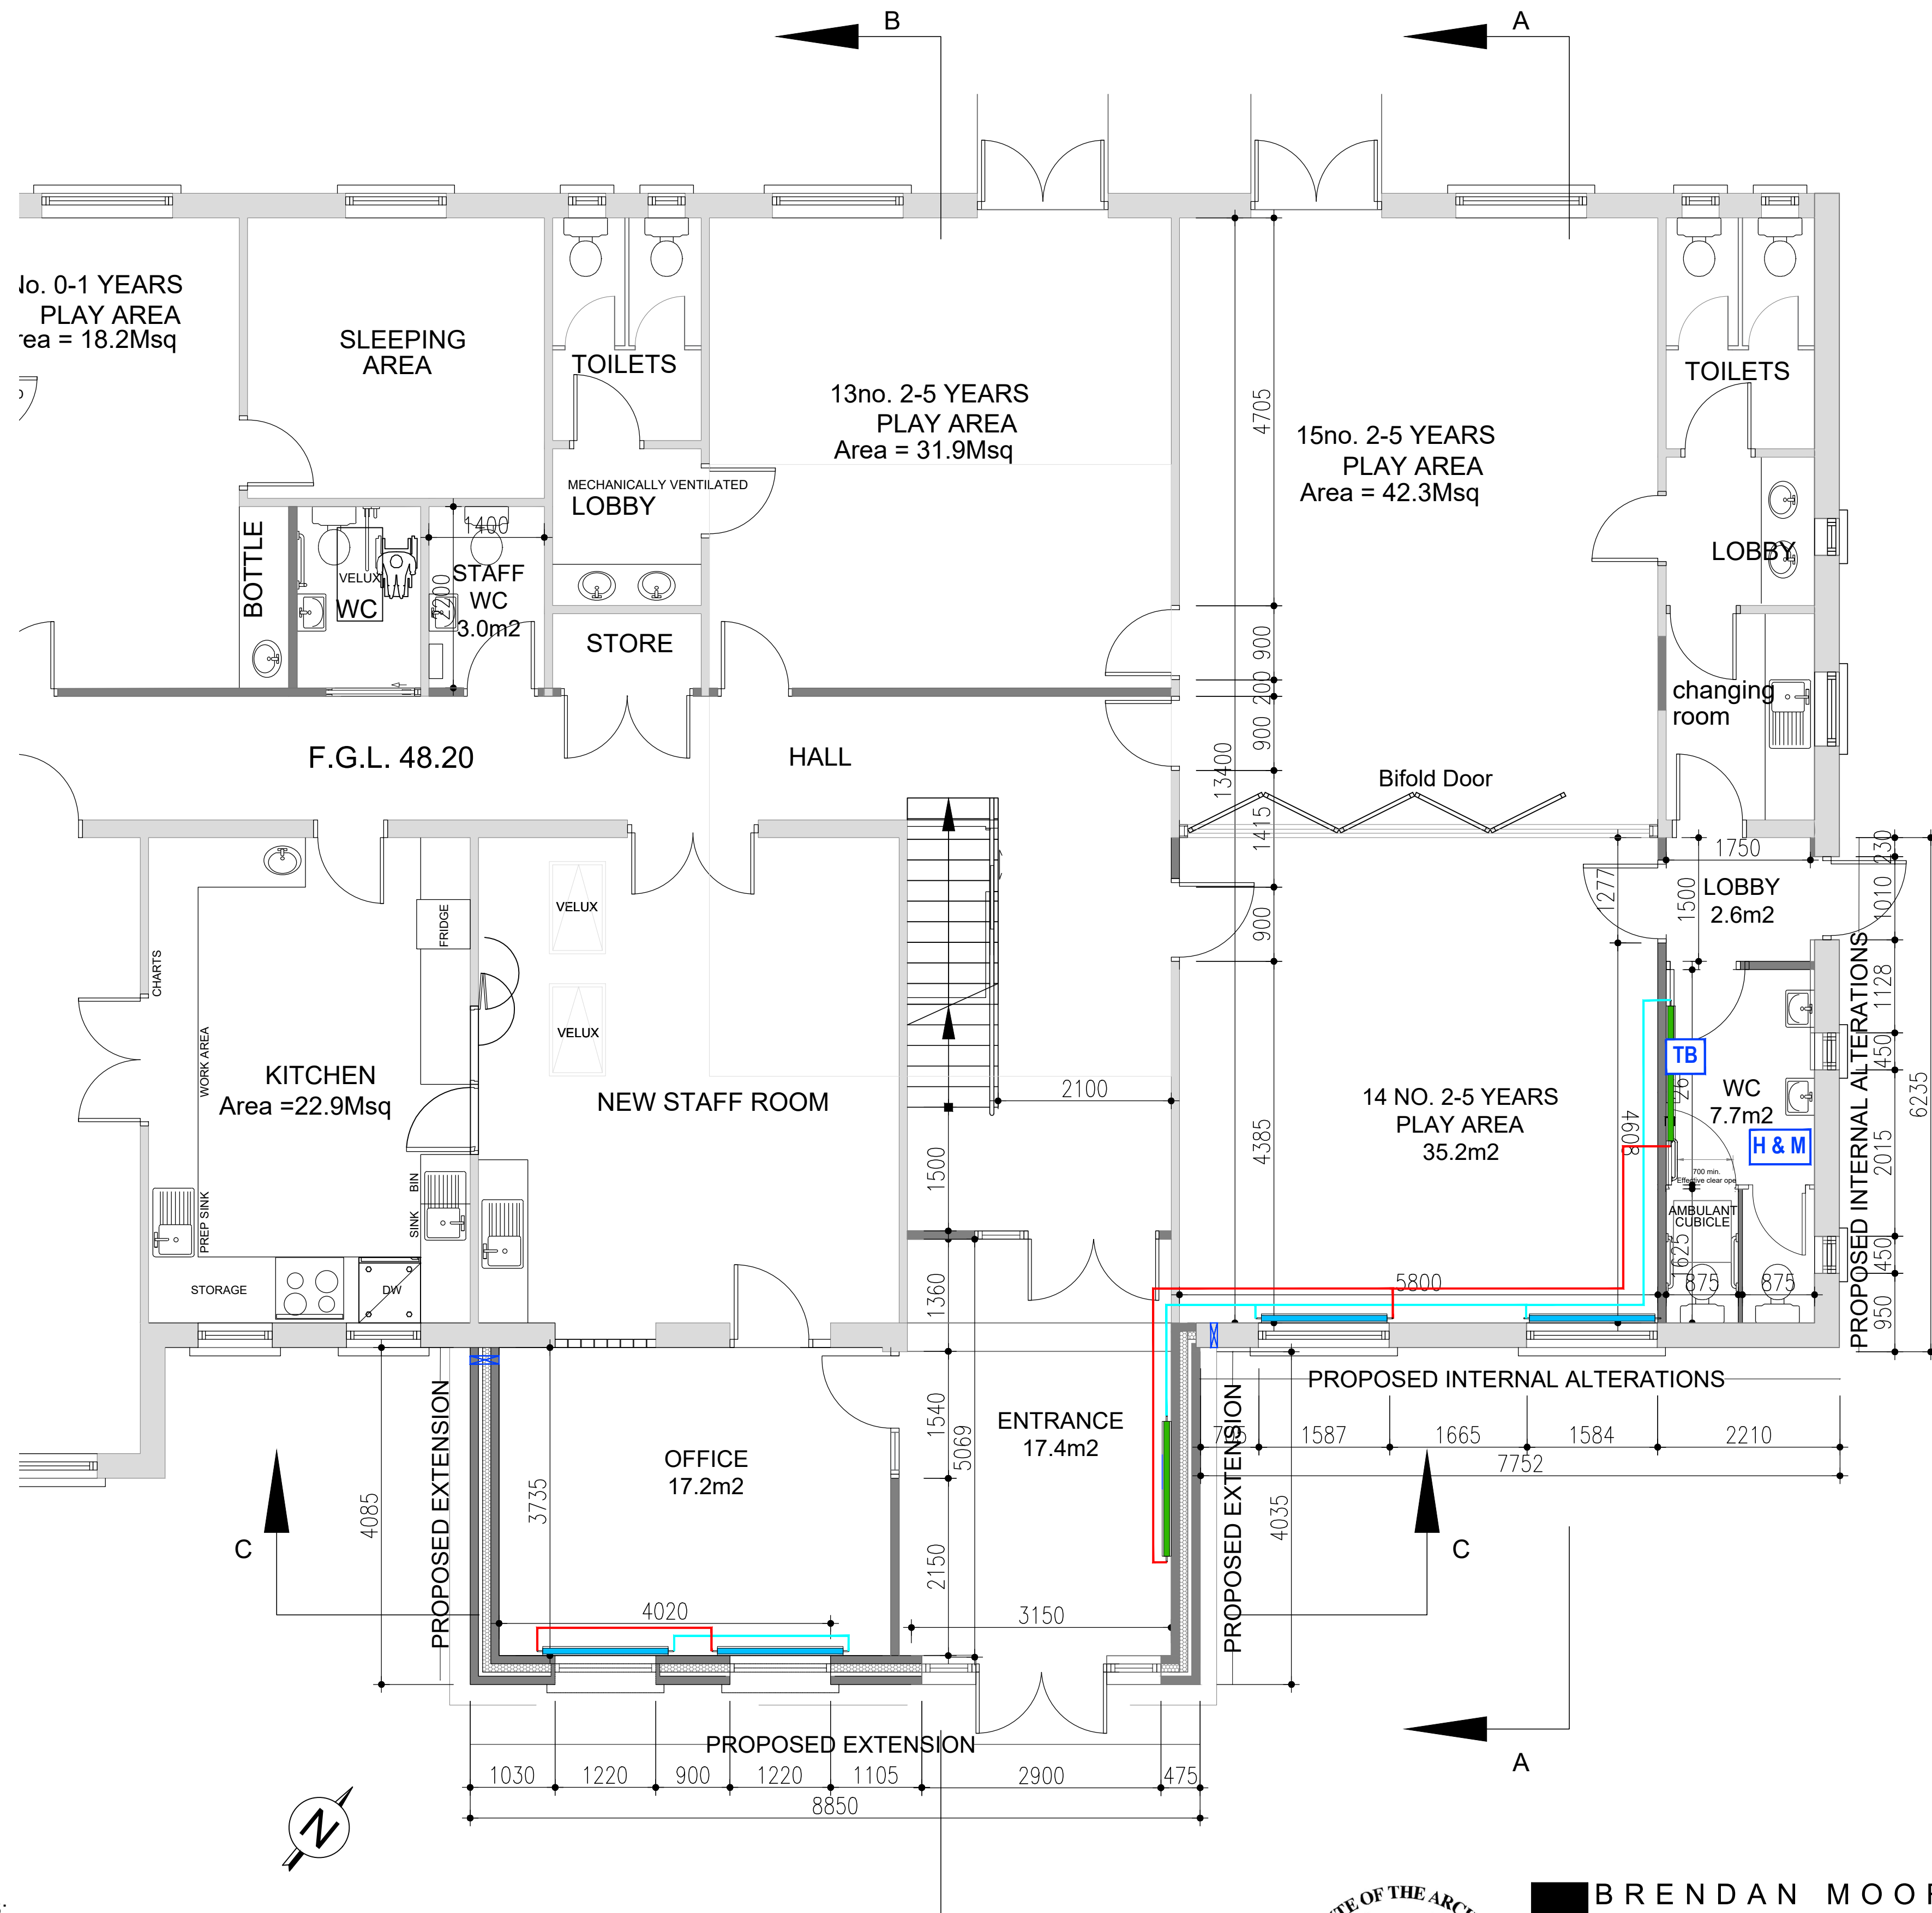

LEGEND

HEATING & WATER




WATER SUPPLY (HOT & MAINS POTABLE WATER)



UNDERSINK WATER HEATER (15L) SUPPLYING HOT WATER TO CLASSROOM SINK & ENSUITE WHB'S. MOUNTED AT HIGH LEVEL.



STEEL WALL MOUNTED RADIATORS AS STELRAD COMPACT K2 450H X 1400W (MODEL NO. 143725) OR E/A. 6,500 CIRCA BTU OUTPUT.

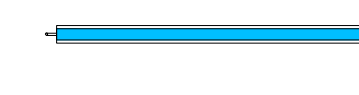

STEEL WALL MOUNTED RADIATORS AS STELRAD COMPACT K2 450H X 800W (MODEL NO. 143720) OR E/A. 3743 CIRCA BTU OUTPUT.



THERMOSTATIC BLENDING VALVE.



ROOM THERMOSTAT (LOCATED 1500MM ABOVE FFL)



MECHANICAL VENT.

IMPORTANT NOTE:

SKETCH AND DESIGN STAGE:
All drawings are for discussion purposes only. Drawings are not to be used for any other purpose.

PLANNING STAGE:
All drawings are for planning application purposes only. Drawings are not to be used for any other purpose. Any changes made to these drawings are subject to immediate approval by Brendan Moore Architects. Figured dimensions only to be used from this drawing.

CONSTRUCTION STAGE:
All drawings are for construction purposes only. Drawings are not to be used for any other purpose. Drawings to be checked on site by the contractor prior to commencement of any work. Brendan Moore Architects to be informed of any discrepancies immediately. Figured dimensions only to be used from this drawing.

NOTES:



BRENDAN MOORE ARCHITECTS
38 ST. KIERAN'S STREET, KILKENNY, R95 KN80, IRELAND

PROJECT: Proposed Extension to Urlingford Community Childcare Centre, St. Kierans Place, Urlingford, Co.Kilkenny, E41 T6Y7

CLIENT: Michael Kenny

SCALE: 1/50@A1

DRAWING: Tender

Proposed Mechanical Services

353-87-4120718 brendan@bmarchitects.ie www.bmarchitects.ie

Job No:
24-152

Drwg No:
24-152

T-600

Date:
May 2026

Drawn By: SP

