


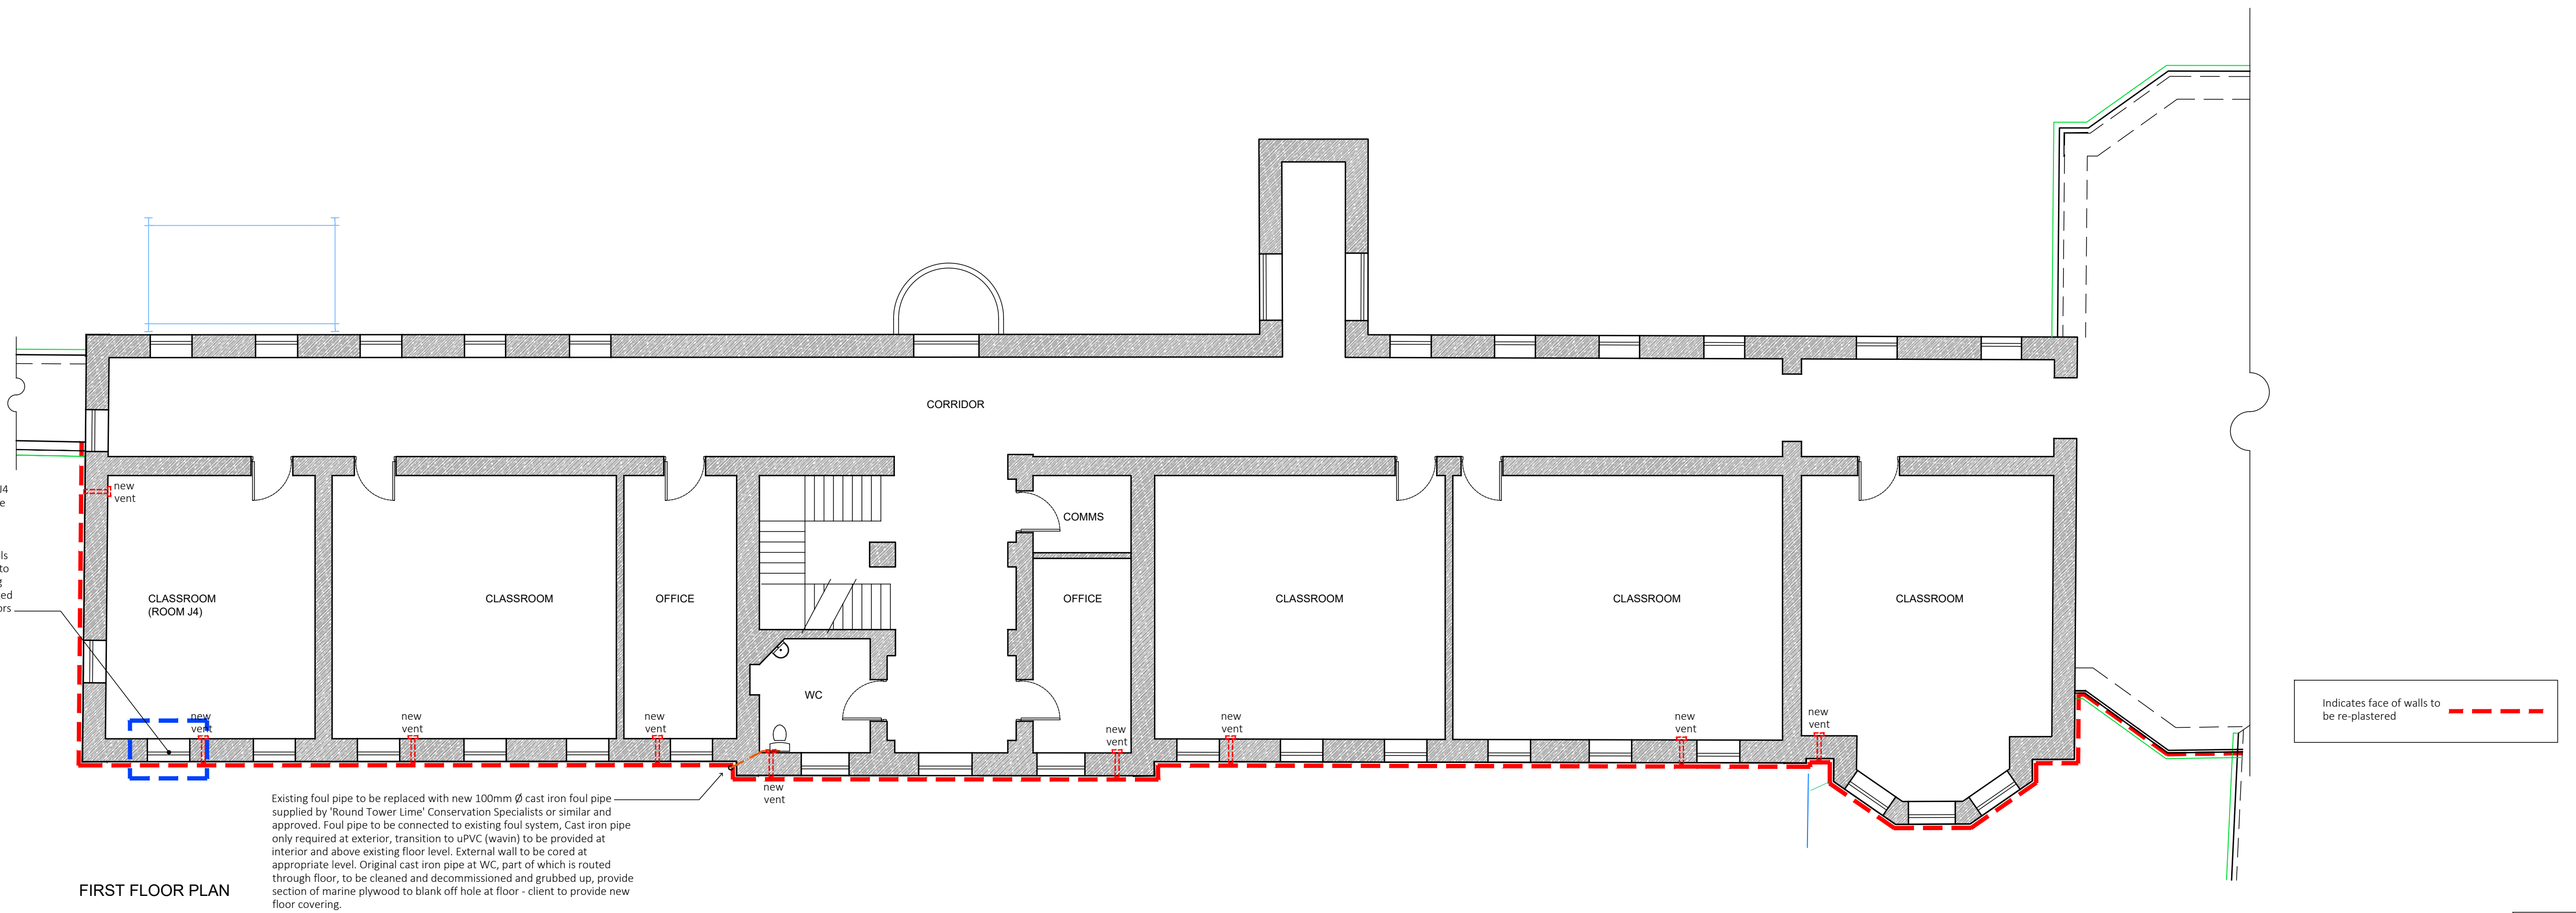

Revisions:
A.
B.
C.
D.
E.

- Drawing copyright of Carroll Architects - Do not scale dimensions - If in doubt please ask -