


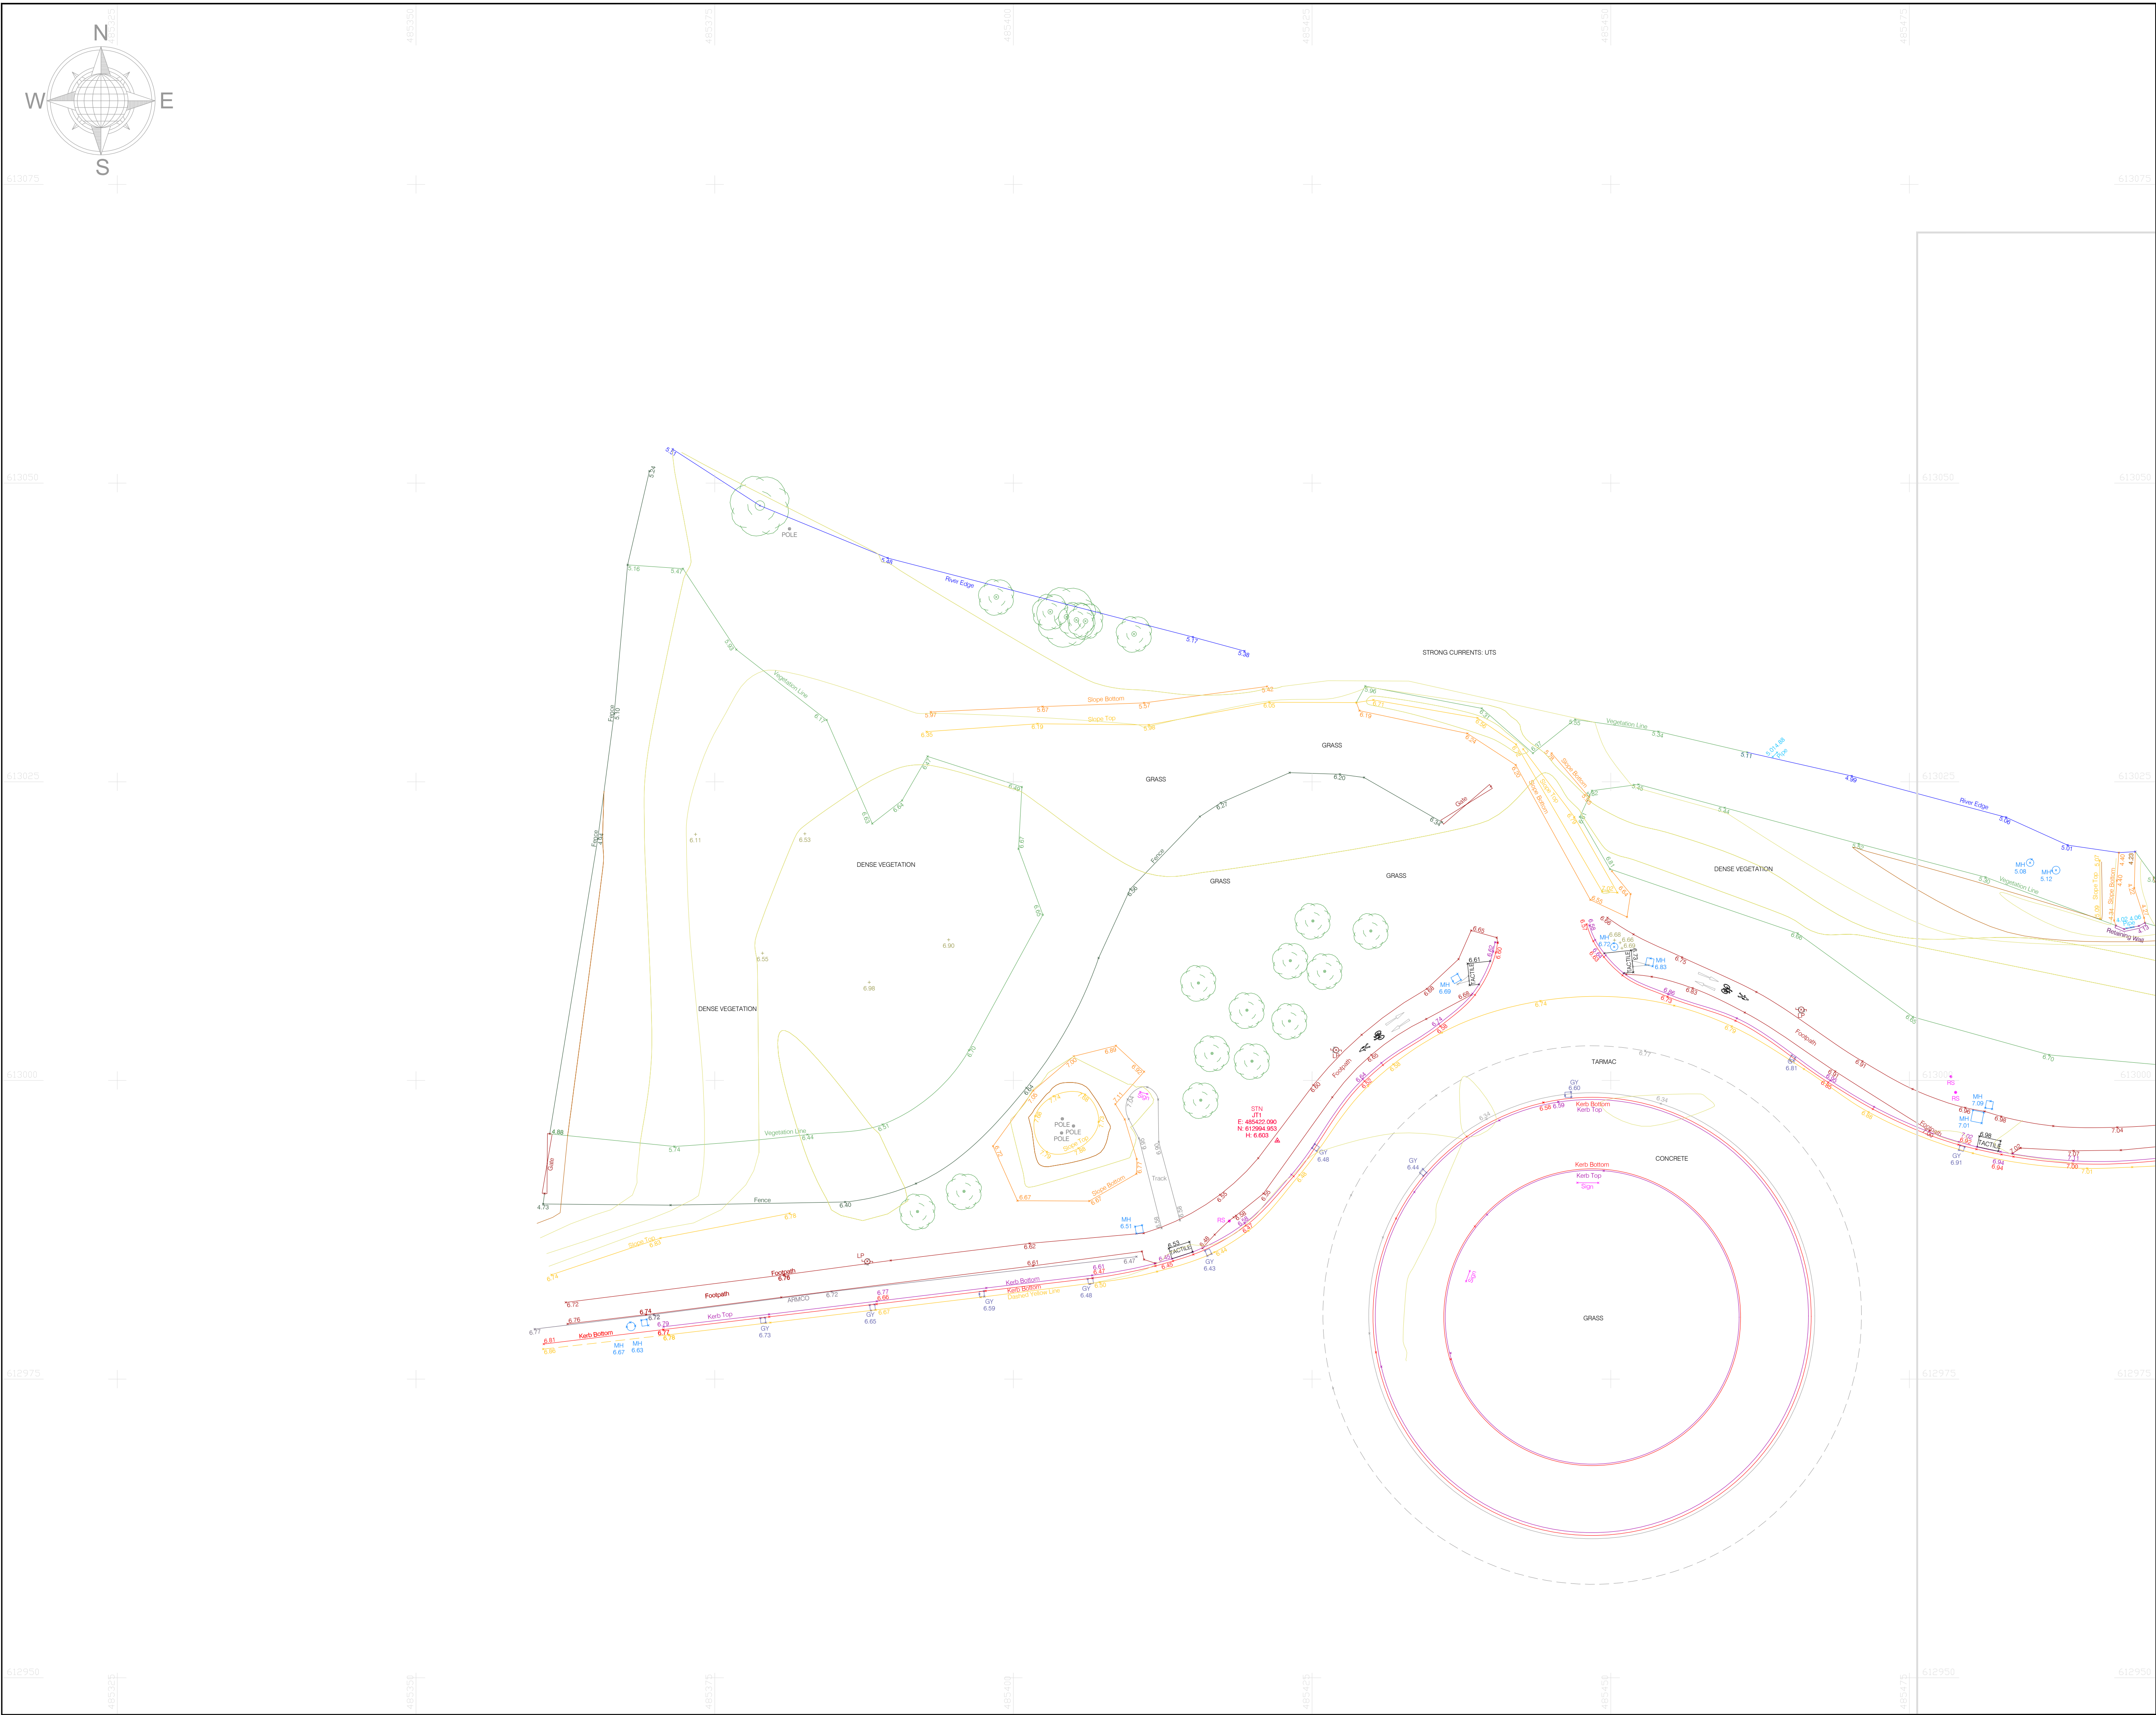

LEGEND

Street furniture & Services

5.12 Over Head Wire (LUAS) - Pylon ESB

5.12 Flowerbed

5.12 Lift

5.12 Barrier

5.12 Trial Pit

5.12 Bus/Tram Shelter

5.12 Postbox

Valve - General

Water Valve

Gas Valve

Boiler Valve

Air Valve

Stop Cock

C P Post

Marker Post

Traffic Light

Parking Meter

Plane Aerial Mark

Smart Card Validator

Unknown Valve

5.12 Bus Stop

5.12 Bollard

5.12 Beacon

5.12 Coach/Cover

5.12 Pump

5.12 Electricity Pole

5.12 Telegraph pole

5.12 OCS Pole

5.12 CCTV Camera Pole

5.12 Lamp Post

5.12 Foul Manhole

5.12 Surface Water MH

5.12 Manholes

5.12 Air Conditioning Vents

5.12 Services Inspection Cover

5.12 Traffic Inspection Cover

5.12 Cable TV Inspection Cover

5.12 ESAT Inspection Cover

5.12 NTL Inspection Cover

5.12 Encom Inspection Cover

5.12 Rodding Eye

5.12 Road Sign

5.12 Bench Seat

5.12 Kiosk

5.12 Gully

5.12 CP Box

5.12 Waste Bin

5.12 Hydrant

5.12 Fire Hydrant

5.12 ESB Box

5.12 ESB Inspection Cover

5.12 Traffic Control Box

5.12 LUAS Technical Cubicle

5.12 Ticket Vending Machine

5.12 Water Meter Cover

5.12 Telecom Inspection Cover

5.12 Monument / Toilets

5.12 Tank Storage

5.12 Dish Aerial Mark

5.12 Stay for pole

5.12 Pipe Protection

5.12 Washout

Natural Features

Natural Features

5.12 Surface Change

5.12 Land Drain

5.12 Bottom of Slope

5.12 Top of Slope

5.12 Ditch

5.12 Water Edge / Lake / Pond

Hedge / Trees Drip Line / Vegetation

Tree Coniferous

Water Level

Crown Level

Invert level

Bed Level

Spotlight

Tree Deciduous

Top of Tree

Golf

Fair Way

Green

Tee Box

Other

Survey Station

Photo point

Built Features

Roads & Road Markings

5.12 Building

5.12 Edge of Road

5.12 Kerb Bottom

5.12 Kerb Top

5.12 Bridge Abutment

5.12 Bridge Deck

5.12 Bridge Parapet

5.12 Building Facade

5.12 Footpath / Platform Train & Tram

5.12 Damp Proof Course / Verge

5.12 Bridge Pier / Wall & Gate Pillar / LUAS Trackbed

5.12 Cycleway / Private Landing Area

5.12 Fence

5.12 Gate

5.12 Road Centreline

5.12 Top of Wall

5.12 Hoarding

5.12 Property Line

5.12 Road Seal

5.12 Top of Fence

5.12 Wall / Retaining Wall

5.12 Railway / Tram Rail / Grating / Ramp

5.12 Building Canopy / Roof / Overhang

Floor Level

Apex Height

Eaves Height

Parapet Height

Soffit Elevation

Step Level

Concrete Pad

Track

Murphy Geospatial Disclaimer

The user or recipient of this survey data understands and acknowledges this data may be inaccurate or contain errors or omissions and the user or recipient assumes full responsibility for any risks or damages resulting from, arising from, or in connection with any use of or reliance upon data displayed herein. Although significant care has been exercised to produce surveys that satisfy survey accuracy standards, these surveys are only as accurate as the source data from which they were compiled. Although all reasonable steps have been taken to locate all features visible at the time of the survey, there is no guarantee that all will be shown on the drawing, as some above ground features may have obstructed the survey. Wherever possible, areas unable to be surveyed will be labelled as 'UTS' (Unable To Survey).

The Company shall not be liable for any inaccuracy of the data provided beyond the specified scale or accuracy, or for any matters resulting from their use for purposes other than that stated in the Contract. No liability shall attach to the Surveyor in respect of any consequential loss or damages suffered by the Client.

The Client must promptly notify the Company of any errors in mapping of which it becomes aware. If misleading, inaccurate or otherwise inappropriate information is brought to the Company's attention or the Company itself identifies any such impression or error in a survey, it shall use its reasonable endeavours to fix or remove it and if necessary in certain instances, the Company being on notice of any such misleading, inaccurate or otherwise inappropriate information, it will recontact the survey and reproduce the data to within the specified scale or accuracy.

Site Location

Site Location

North

Map Sheet Layout:

Revisions

Rev

Description

Surveyed by

Drawn by

Checked by

Murphy

GEOSPATIAL

Geospatial certainty you can trust

murphygs.com

Topographic surveys, Measured Building Surveys, Setting-Out, As-Built Surveys, Hydrographic Surveys, Legal Mapping, Pipeline Surveys, Services Location, Ground Penetrating Radar, Laser Scanning, Rectified Photography

Ireland Head Office

Global House Business Campus

Kilcullen

R50 K376, Ireland

Phone: +353 (0)45 484 040 Email: info@murphygs.ie

THE SURVEY ASSOCIATION

SCSI

GPR

RICS

Offices in London, Birmingham, Manchester, Glasgow, Dublin, Cork, Kildare, Cologne, Barcelona, Genoa.

Client

Ballyseedy Amenity Trail Topo Survey

Project

MRG Consulting Engineers

Description

Topographical Survey

Survey Grid

ITM15

Survey Datum

Malin Head

RICS Band

Band E

Presentation Scale

1:250@A1


MGS Project ID

64214

Drawing Number

MGS64214_T2_ITM_Rev0-01

© Copyright 2024 MURPHY GEOSPATIAL

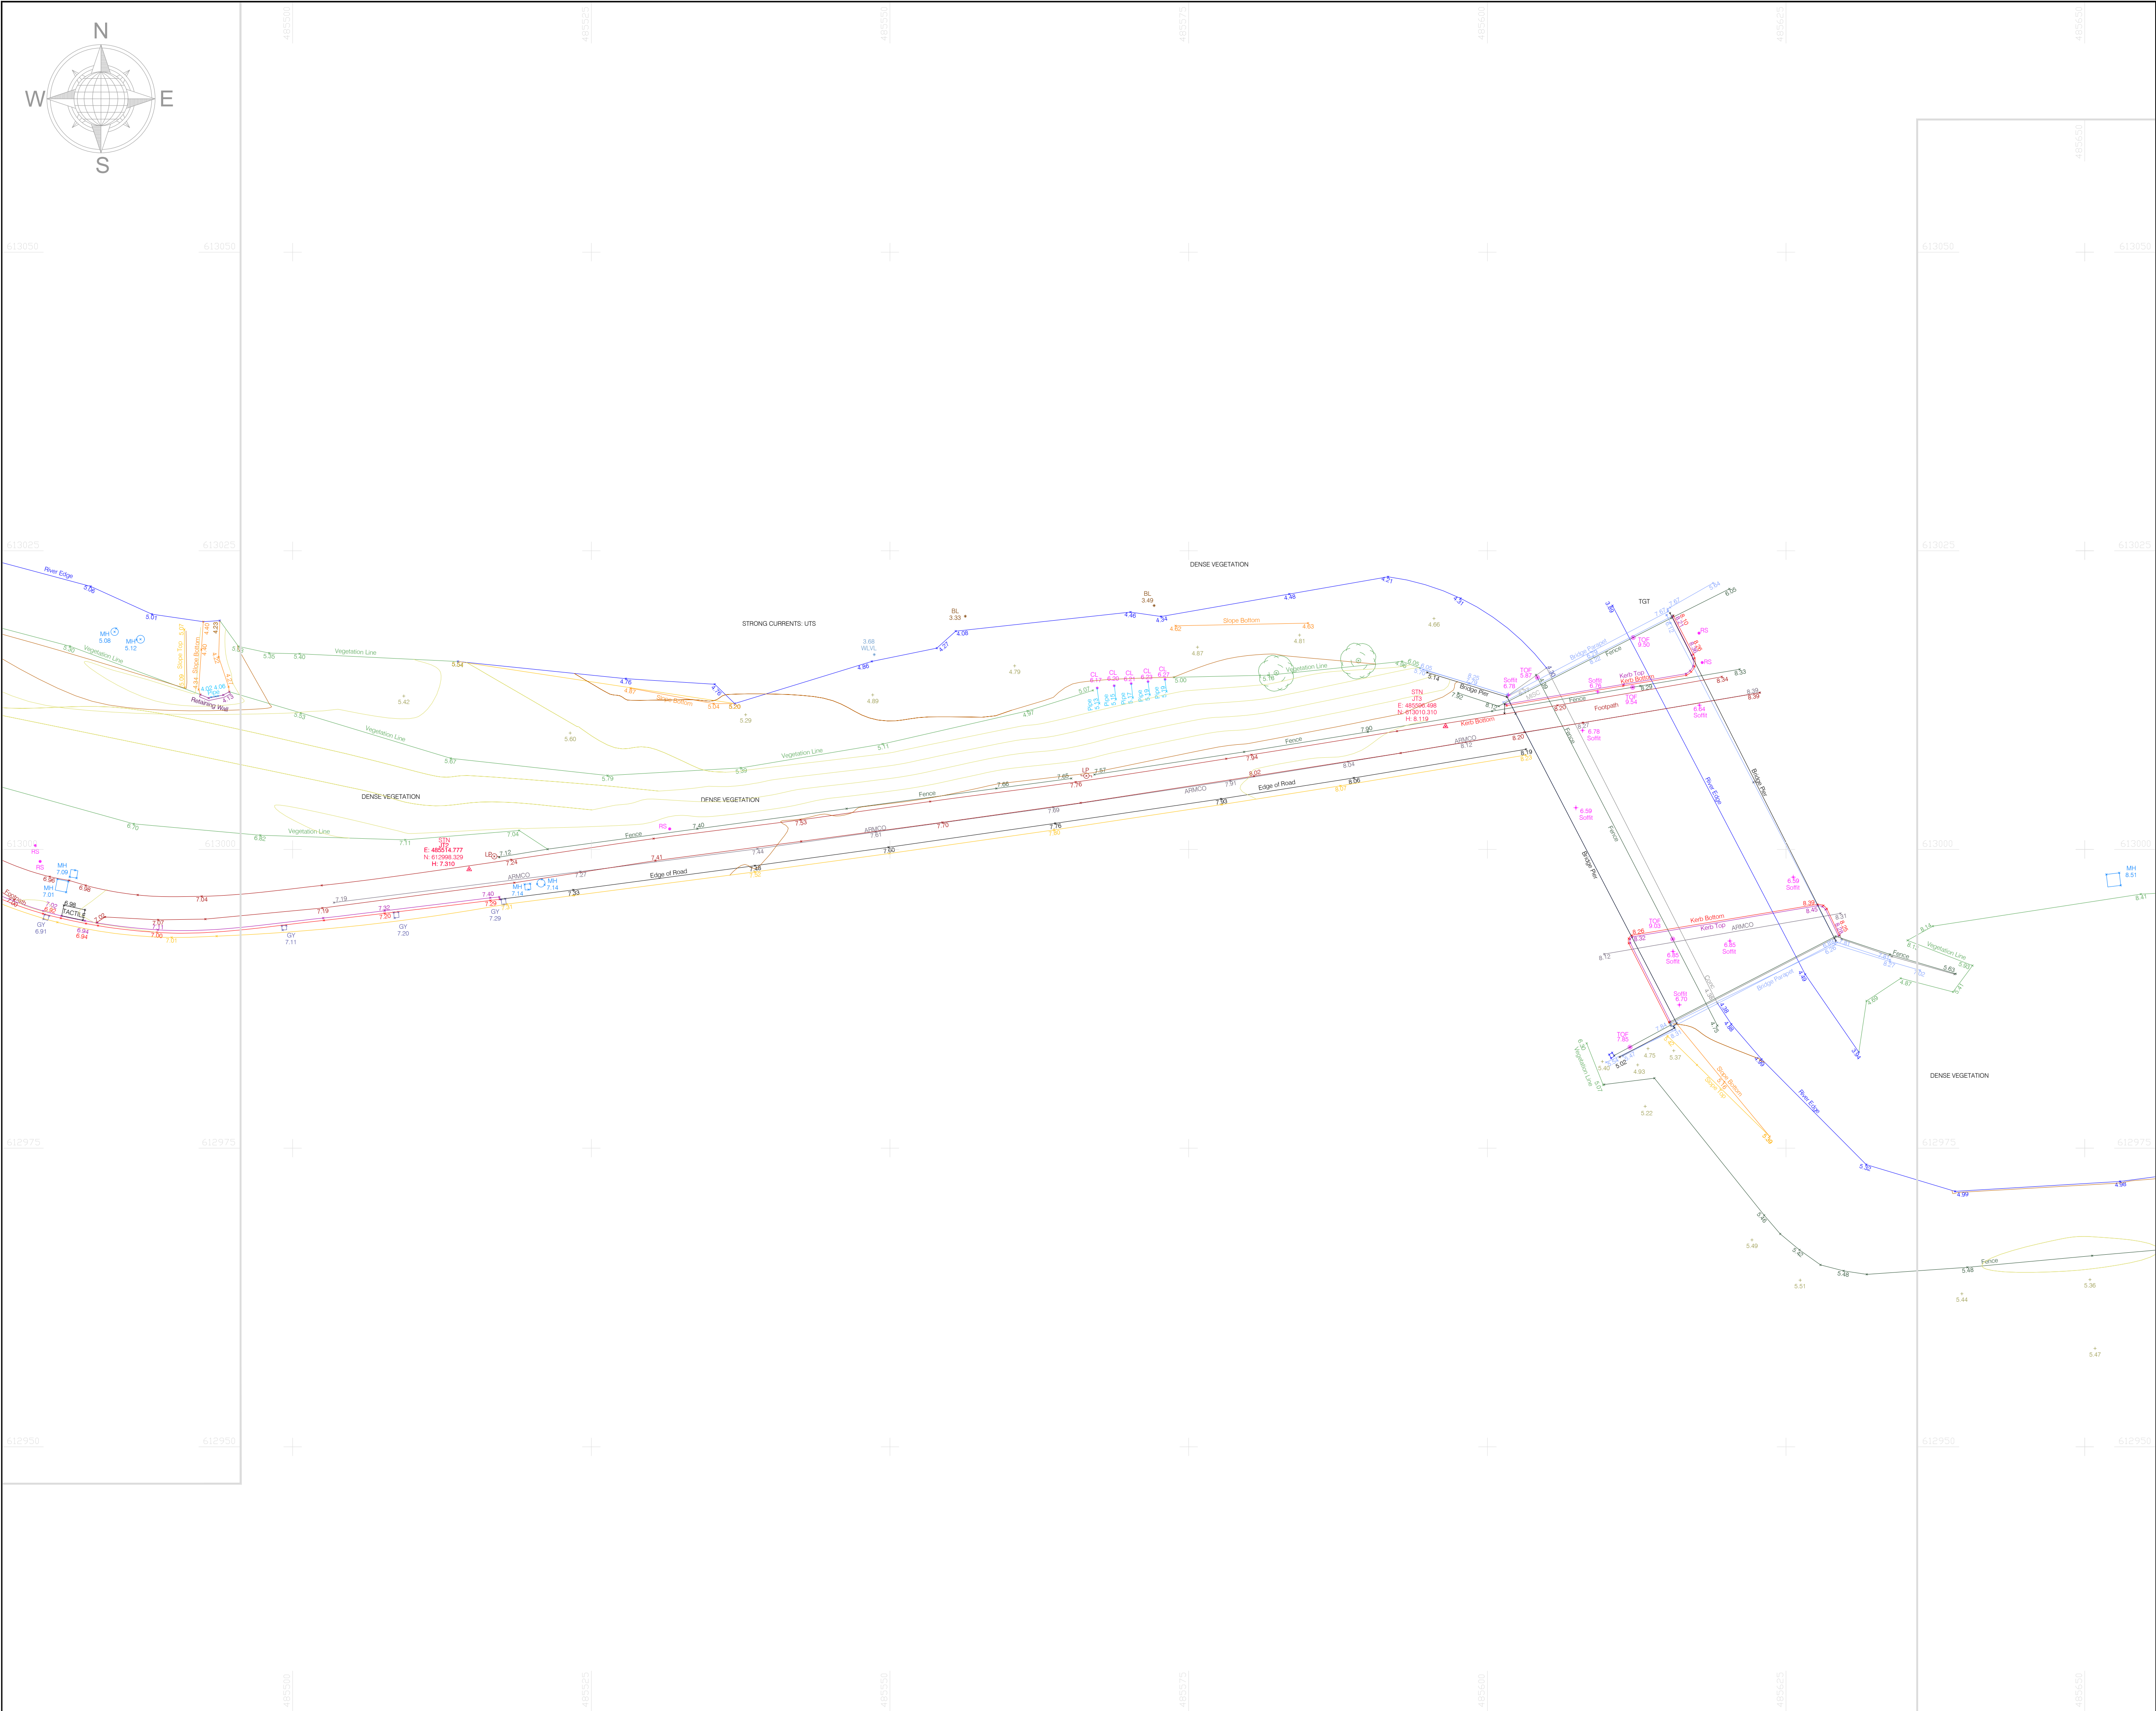

LEGEND

Street furniture & Services

5.12 Over Head Wires (LUAS) - Pylon ESB

5.12 Flowerbed

5.12 Lift

5.12 Barrier

5.12 Trial Pit

5.12 Bus/Tram Shelter

5.12 Postbox

5.12 Valve - General

5.12 Water Valve

5.12 Gas Valve

5.12 Sluice Valve

5.12 Air Valve

5.12 Ship Cock

5.12 C/P Post

5.12 Marker Post

5.12 Traffic Light

5.12 Parking Meter

5.12 Plane Aerial Mark

5.12 Smart Card Validator

5.12 Unknown Valve

5.12 Bus Stop

5.12 Bollard

5.12 Beacon

5.12 Coach/Cover

5.12 Pump

5.12 Electricity Pole

5.12 Telegraph pole

5.12 OCS Pole

5.12 CCTV Camera Pole

5.12 Lamp Post

5.12 Foul Manhole

5.12 Surface Water MH

5.12 Manholes

5.12 Air Conditioning Vents

5.12 Services Inspection Cover

5.12 Traffic Inspection Cover

5.12 Cable TV Inspection Cover

5.12 ESAT Inspection Cover

5.12 NTL Inspection Cover

5.12 Encom Inspection Cover

5.12 Rodding Eye

5.12 Road Sign

5.12 Bench Seat

5.12 Kiosk

5.12 Gully

5.12 Waste Bin

5.12 Hydrant

5.12 Fire Hydrant

5.12 ESB Box

5.12 ESB Inspection Cover

5.12 Traffic Control Box

5.12 LUAS Technical Cubicle

5.12 Ticket Vending Machine

5.12 Water Meter Cover

5.12 Telecom Inspection Cover

5.12 Monument / Toilets

5.12 Tank Storage

5.12 Basement: MH, Cover & Pipe

5.12 Dish Aerial Mark

5.12 Stay for pole

5.12 Pipe Protection

5.12 Washout

Natural Features

5.12 Surface Change

5.12 Land Drain

5.12 Bottom of Slope

5.12 Top of Slope

5.12 Ditch

5.12 Water Edge / Lake / Pond

5.12 Hedge / Trees Drip Line / Vegetation

5.12 Tree Coniferous

5.12 Water Level

5.12 Crown Level

5.12 Invert level

5.12 Bed Level

5.12 Spotheight

5.12 Tree Deciduous

5.12 Golf

5.12 Fair Way

5.12 Green

5.12 Tree Box

5.12 Other

5.12 Survey Station

5.12 Photo point

Built Features

Roads & Road Markings

5.12 Building

5.12 Edge of Road

5.12 Kerb Bottom

5.12 Kerb Top

5.12 Bridge Abutment

5.12 Bridge Deck

5.12 Bridge Parapet

5.12 Building Facade

5.12 Footpath / Platform Train & Tram

5.12 Damp Proof Course / Verge

5.12 Bridge Pier / Wall & Gate Pillar / LUAS Trackbed

5.12 Cycleway / Private Landing Area

5.12 Fence

5.12 Gate

5.12 Road Centreline

5.12 Top of Wall

5.12 Hoarding

5.12 Property Line

5.12 Road Sign

5.12 Top of Fence

5.12 Wall / Retaining Wall

5.12 Railway / Tram Rail / Grating / Ramp

5.12 Building Canopy / Roof / Overhang

5.12 Floor Level

5.12 Apex Height

5.12 Eaves Height

5.12 Parapet Height

5.12 Soffit Elevation

5.12 Step Level

5.12 Concrete Pad

5.12 Track

Murphy Geospatial Disclaimer

The user or recipient of this survey data understands and acknowledges this data may be inaccurate or contain errors or omissions and the user or recipient assumes full responsibility for any risks or damages resulting from, arising from, or in connection with any use of or reliance upon data displayed herein. Although significant care has been exercised to produce surveys that satisfy survey accuracy standards, these surveys are only as accurate as the source data from which they were compiled. Although all reasonable steps have been taken to locate all features visible at the time of the survey, there is no guarantee that all will be shown on the drawing, as some above ground features may have obstructed the survey. Wherever possible, areas unable to be surveyed will be labelled as 'UTS' (Unable To Survey).

The Company shall not be liable for any inaccuracy of the data provided beyond the specified scale or accuracy, or for any matters resulting from their use for purposes other than that stated in the Contract. No liability shall attach to the Surveyor in respect of any consequential loss or damages suffered by the Client.

The Client must promptly notify the Company of any errors in mapping of which it becomes aware. If misleading, inaccurate or otherwise inappropriate information is brought to the Company's attention or the Company itself identifies any such impression or error in a survey, it shall use its reasonable endeavours to fix or remove it and if necessary in certain instances, the Company being on notice of any such misleading, inaccurate or otherwise inappropriate information, it will recontact the survey and reproduce the data to within the specified scale or accuracy.

Site Location

Site Location

54°

52°

8°

6°

Map Sheet Layout:

Revisions

Rev	Description	Surveyed by	Drawn by	Checked by
0	First Issue	JT - 06/02/2026	LP - 11/12/2026	MB - 12/02/2026

Murphy

GEOSPATIAL

Geospatial certainty you can trust

murphygs.com

Topographic surveys, Measured Building Surveys, Setting-Out, As-Built Surveys, Hydrographic Surveys, Legal Mapping, Pipeline Surveys, Services Location, Ground Penetrating Radar, Laser Scanning, Rectified Photography

Ireland Head Office

Global House Business Campus

Kilcullen

R50 K376, Ireland

Phone: +353 (0)45 484 040 Email: info@murphygs.ie

THE SURVEY ASSOCIATION

SCSI

GPR

RICS

Offices in London, Birmingham, Manchester, Glasgow, Dublin, Cork, Kildare, Cologne, Barcelona, Genoa.

Client

Ballyseedy Amenity Trail Topo Survey

Project

MRG Consulting Engineers

Description

Topographical Survey

Survey Grid

ITM15

Survey Datum

Malin Head

RICS Band

Band E

Presentation Scale

1:250@A1

MGS Project ID

64214

Drawing Number

MGS64214_T2_ITM_Rev0-02

© Copyright 2024 MURPHY GEOSPATIAL

