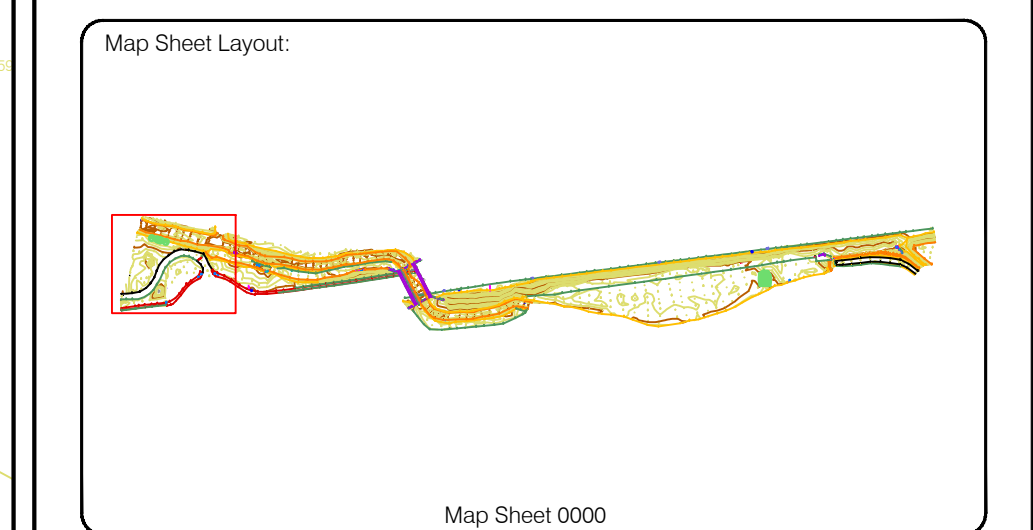


Build Features			
Roads & Road Markings			
5.12	Building	5.12 Fence	APR
5.12	Edge of Road	5.12	APR
5.12	Kerb Bottom	5.12 Road Centreline	EV
5.12	Kerb Top	5.12 Top of Wall	APR
5.12	Bridge Abutment	5.12 Hoarding	APR
5.12	Bridge Deck	5.12 Property Line	STPL
5.12	Bridge Piercap	5.12 Road Scar	5.12
5.12	Bridge Rapproch	5.12 Top of Fence	5.12
5.12	Footpaths / Platform Train & Vase	5.12 Wall / Retaining Wall	5.12
5.12	Dump Proof Course / Verges	5.12 Railway / Train Rail / Grating / Ramp	5.12
5.12	Bridge Pier / Wall & Gate Pier / Lluas Trackbed	5.12 Building Canopy / Roof / Overhang	5.12
5.12	Cycleway / Private Landscaping Area		

The user or recipient of this survey data understands and acknowledges this data may be inaccurate or contain errors or omissions and the user or recipient assumes full responsibility for any risks or damages resulting from, arising from, or in connection with any use of or reliance upon data displayed herein. Although significant care has been exercised to produce surveys that satisfy survey accuracy standards, these surveys are only as accurate as the source data from which they were compiled. Although all the steps have been taken to locate and identify all possible features in the survey, there is no guarantee that all will be shown on the drawing, as some above ground features may have obstructed the survey. Where possible, areas unable to be surveyed will be labelled as 'UTS'.

The Company shall not be liable for any inaccuracy of the data provided beyond the specified scale or accuracy, or for any matters resulting from their use for purposes other than that stated in the Contract. No liability shall attach to the Surveyor in respect of any consequential loss or damages suffered by the Client.

The Client must promptly notify the Company of any errors in mapping of which it becomes aware. If misleading, inaccurate or otherwise inappropriate information is brought to the Company's attention or the Company itself identifies any such imprecision or error in a survey, it shall use its reasonable endeavours to fix or remove it and if necessary in certain instances, the Company being on notice of any such misleading, inaccurate or otherwise inappropriate information, it will re-conduct the survey and reproduce the data to within the specified scale or accuracy.


[illegible]

Head Office

Global House	Phone:	(+353) 045 484040
Kilcullen Business Campus	Fax:	(+353) 045 484004
Kilcullen Co. Kildare, Ireland	Email:	info@murphygs.ie

Client :	
Kerry County Council	
Project :	
69220 Ballyseedy Bathymetric & Additional Scope Areas	
Date :	Scale :
27.04.2026	1:100@A0
Description :	
Topographical Survey	
Drawing Number :	
MGS69220_Ballyseedy_Topo_01	

© Copyright 2026 MURPHY GEOSPATIAL LTD

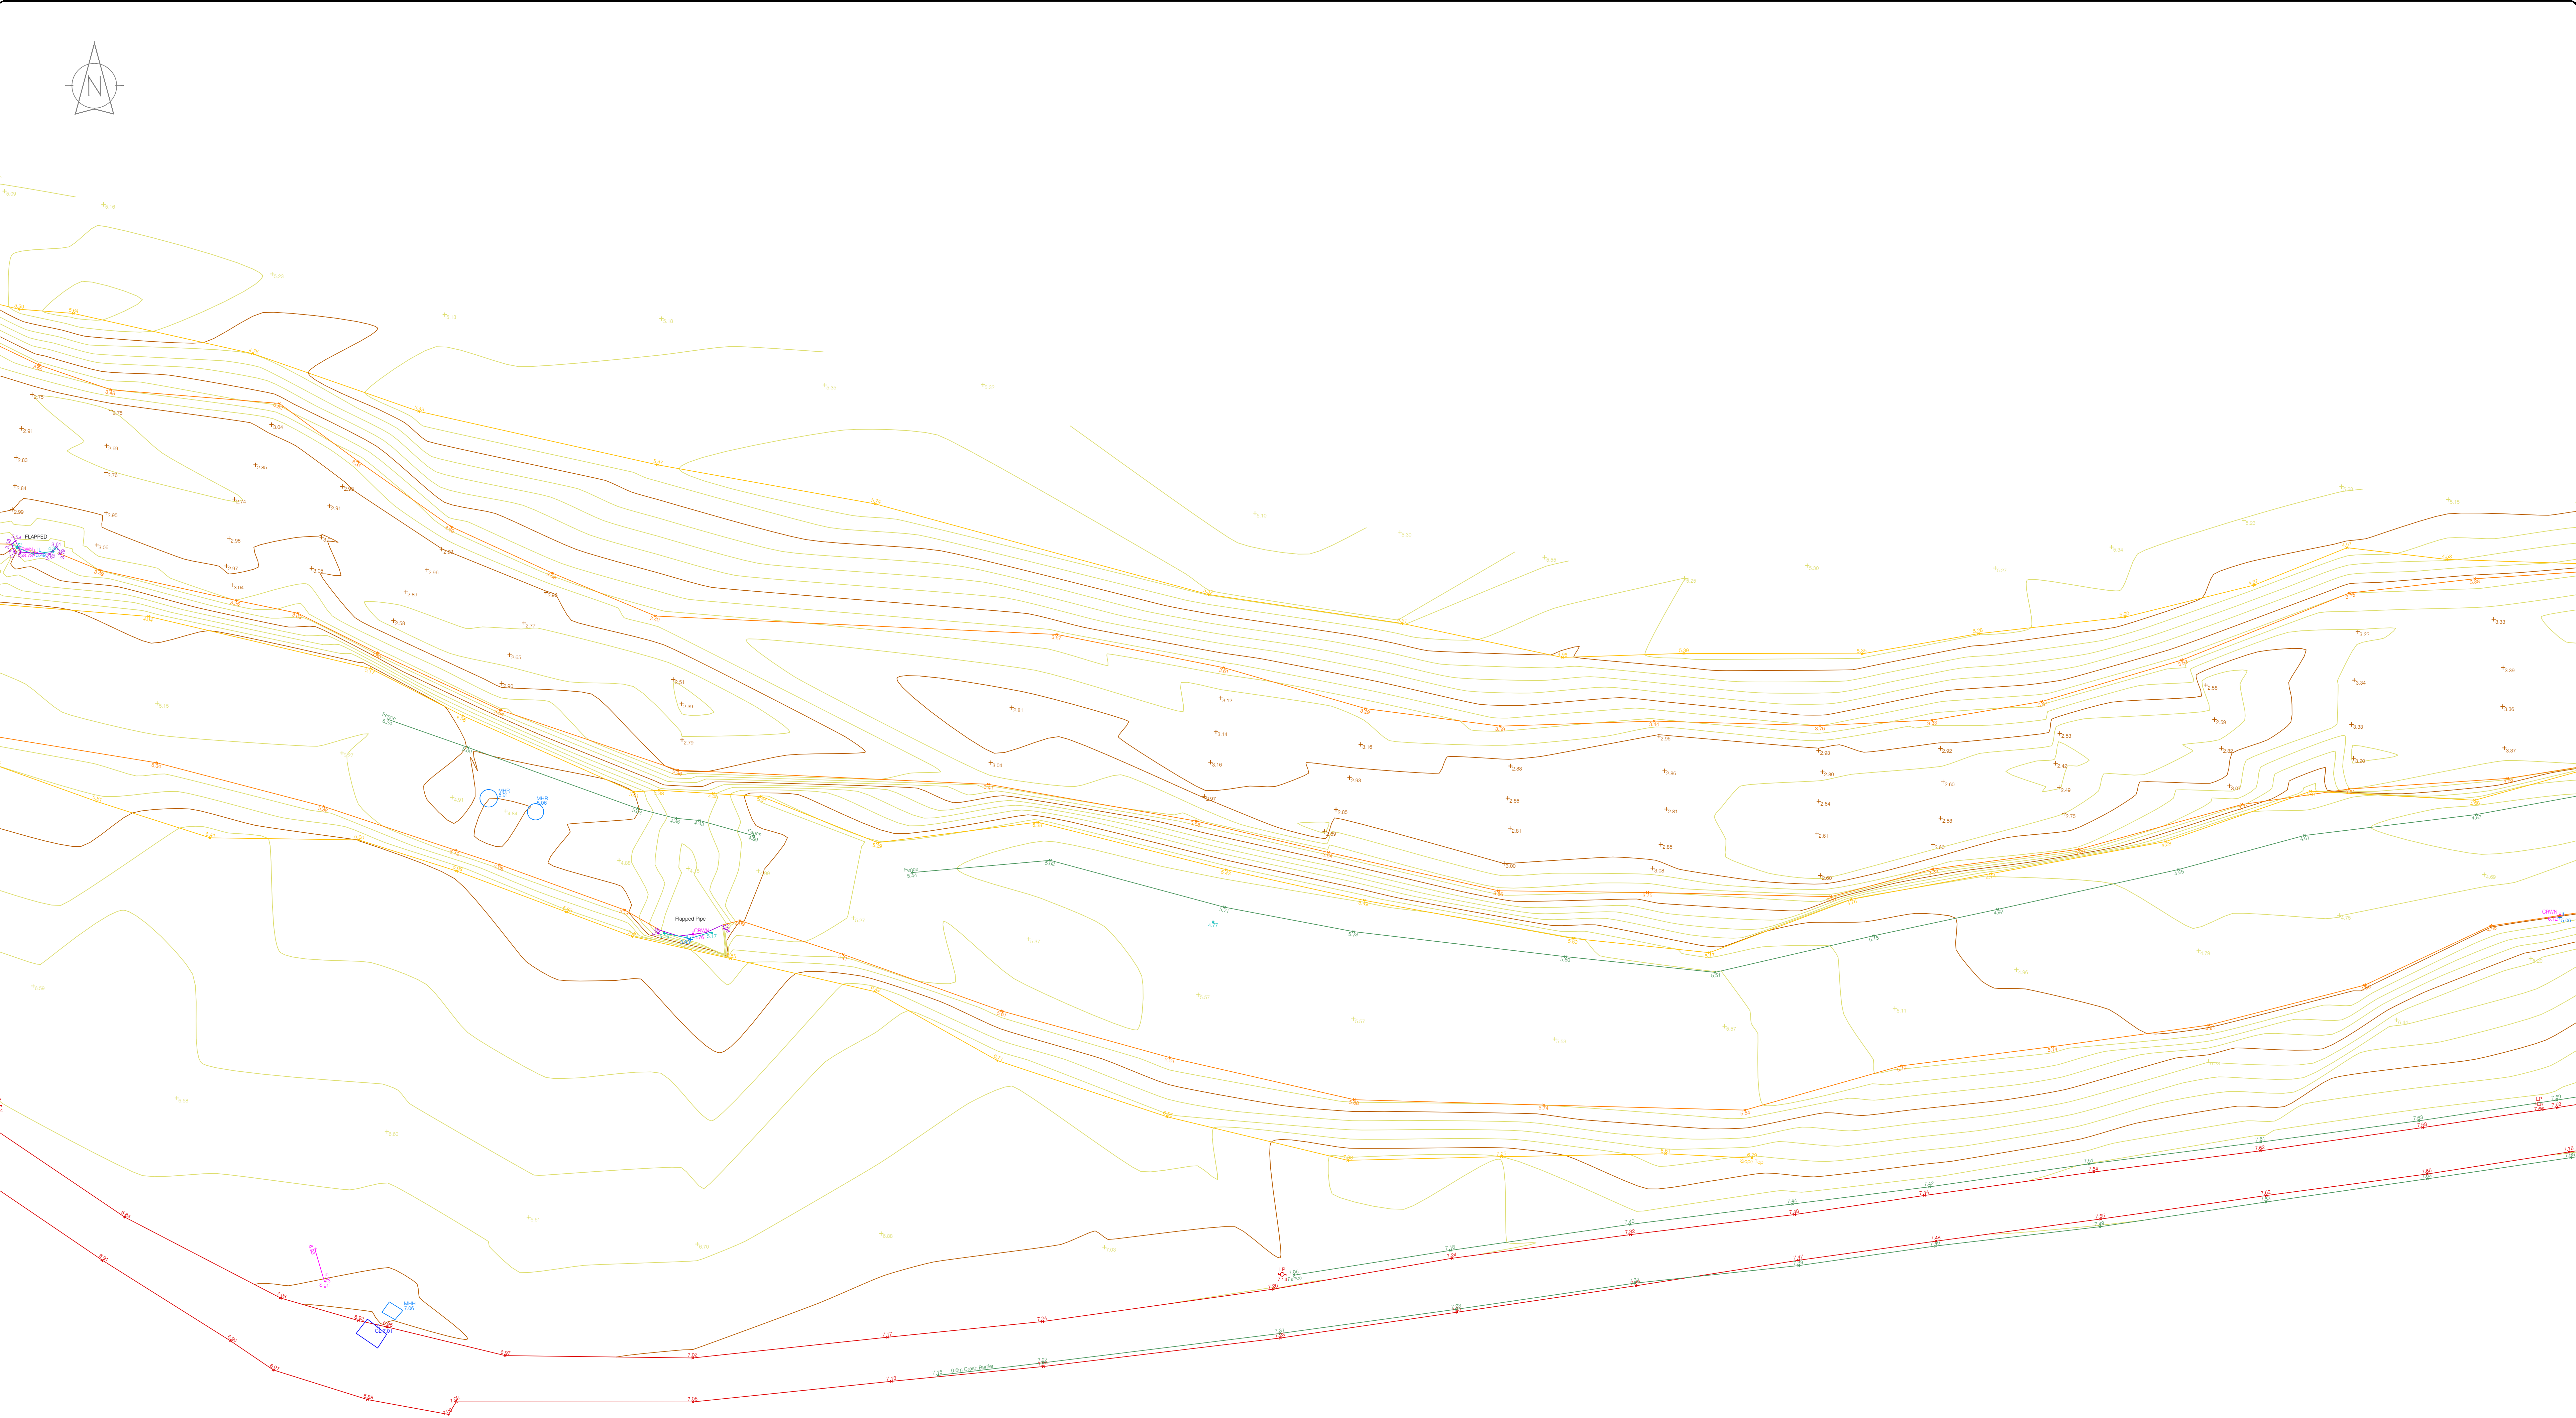

LEGEND

Street furniture & Services

5.12 Over Head Wire (LUAS) - Pylon ESB

5.12 Flowerbed

5.12 Pipe

5.12 Lift

5.12 Barrier

5.12 Pump

5.12 Trail PT

5.12 Bus/Train Shelter

5.12 Postbox

Valve - General

Water Valve

Gas Valve

Sluice Valve

Air Valve

Street Clock

C/P Post

Marker Post

Traffic Light

Parking Meter

Plane Aerial Mark

Smart Card Validator

Unknown Valve

Bus Stop

Boleard

Beacon

Coashole Cover

Bore Hole

Electricity Pole

Telegraph pole

OCS Pole

CCTV Camera Pole

Lamp Post

Foul Manhole

Surface Water MH

Manholes

Air Conditioning Vents

Services Inspection Cover

Traffic Inspection Cover

Cable TV Inspection Cover

ESAT Inspection Cover

NTL Inspection Cover

Ercom Inspection Cover

Rodding Eye

Bench Seat

Kiosk

Gully

MUG Car Park Vent

Waste Bin

Hydrant

Fire Hydrant

ESB Box

ESB Inspection Cover

Traffic Control Box

LUAS Technical Cubicle

Ticket Vending Machine

Water Meter Cover

Telephone Inspection Cover

Monument / Toilets

Tank Storage

Basement: MHL Cover & Pipe

Dished Aerial Mark

Stay for pole

Pipe Protection

Washout

Phone Box

Gas Cover

P Box

Waste Bin

Hydrant

Fire Hydrant

ESB Box

ESB Inspection Cover

Traffic Control Box

LUAS Technical Cubicle

Ticket Vending Machine

Water Meter Cover

Telephone Inspection Cover

Monument / Toilets

Tank Storage

Basement: MHL Cover & Pipe

Dished Aerial Mark

Stay for pole

Pipe Protection

Washout

Natural Features

5.12 Surface Change

5.12 Land Drain

5.12 Bottom of Slope

5.12 Top of Slope

5.12 Ditch

5.12 Water Edge / Lake / Pond

Hedge / Trees Drip Line / Vegetation

Tree Coniferous

Tree Deciduous

Top of Tree

Water Level

Cover Level

Invert level

Bed Level

Spotheight

Golf

Fair Way

Green

Tee Box

Other

Survey Station

Photo point

Built Features

Roads & Road Markings

5.12 Building

5.12 Edge of Road

5.12 Kerb Bottom

5.12 Kerb Top

5.12 Bridge Abutment

5.12 Bridge Deck

5.12 Bridge Parapet

5.12 Building Facade

5.12 Footpath / Platform / Tram

5.12 Damp Proof Course / Vents

5.12 Bridge Pier / Wall & Gate Pilar / LUAS Trackbed

5.12 Cycleway / Private Landing Area

Gate

Road Centreline

Top of Wall

Hoarding

Property Line

Road Scar

Top of Fence

Wall / Retaining Wall

Railway / Tram Rail / Gding / Ramp

Building Canopy / Roof / Overhang

Floor Level

Apex Height

Eaves Height

Parapet Height

Soft Elevation

Step Level

Concrete Pad

Track

Murphy Geospatial Ltd. Disclaimer

The user or recipient of this survey data understands and acknowledges this data may be inaccurate or contain errors or omissions and the user or recipient assumes full responsibility for any risks or damages resulting from, arising from, or in connection with any use of or reliance upon data displayed herein. Although significant care has been exercised to produce surveys that satisfy survey accuracy standards, these surveys are only as accurate as the source data from which they were compiled. Although all reasonable steps have been taken to locate all features visible at the time of the survey, there is no guarantee that all will be shown on the drawing, as some above ground features may have obstructed the survey. Wherever possible, areas unable to be surveyed will be labelled as 'UTS'.

The Company shall not be liable for any inaccuracy of the data provided beyond the specified scale or accuracy, or for any matters resulting from their use for purposes other than that stated in the Contract. No liability shall attach to the Surveyor in respect of any consequential loss or damages suffered by the Client.

The Client must promptly notify the Company of any errors in mapping of which it becomes aware. If misleading, inaccurate or otherwise inappropriate information is brought to the Company's attention or the Company itself identifies any such impression or error in a survey, it shall use its reasonable endeavours to fix or remove it and if necessary in certain instances, the Company being on notice of any such misleading, inaccurate or otherwise inappropriate information, it will re-conduct the survey and reproduce the data to within the specified scale or accuracy.

Site Location

North

Map Sheet Layout

Map Sheet 0000

Surveyed by : MGS

Drawn by : CE

Checked by : MR

Date: April 2026

Date: April 2026

Date: 27.04.2026

Grid System: Irish National Grid

Maidn Hk 10

Revisions

Nat Date

27.04.2026

Description

First Drawing

SOCIETY OF CHARTERED SURVEYORS IRELAND

RICS

THE SURVEY ASSOCIATION

EUROPEAN GPR ASSOCIATION

Murphy GEOSPATIAL

Topographic surveys, Measured Building Surveys, Setting-Out, As-Built Surveys, Hydrographic Surveys, Legal Mapping, Pipeline Surveys, Services Location, Ground Penetrating Radar, Laser Scanning, Aerial Photography

Kildare Cork Dublin Belfast Glasgow Manchester London

Head Office

Global House

Kilcullen Business Campus

Kilcullen Co. Kildare, Ireland

Phone: (+353) 045 484040

Fax: (+353) 045 484004

Email: info@murphygs.ie

Client :

Kerry County Council

Project :

69220 Ballyseedy Bathymetric & Additional Scope Areas

Date :

27.04.2026

Scale :

1:100@A0



Description :

Topographical Survey

Drawing Number :

MGS69220_Ballyseedy_Topo_02

© Copyright 2026 MURPHY GEOSPATIAL LTD

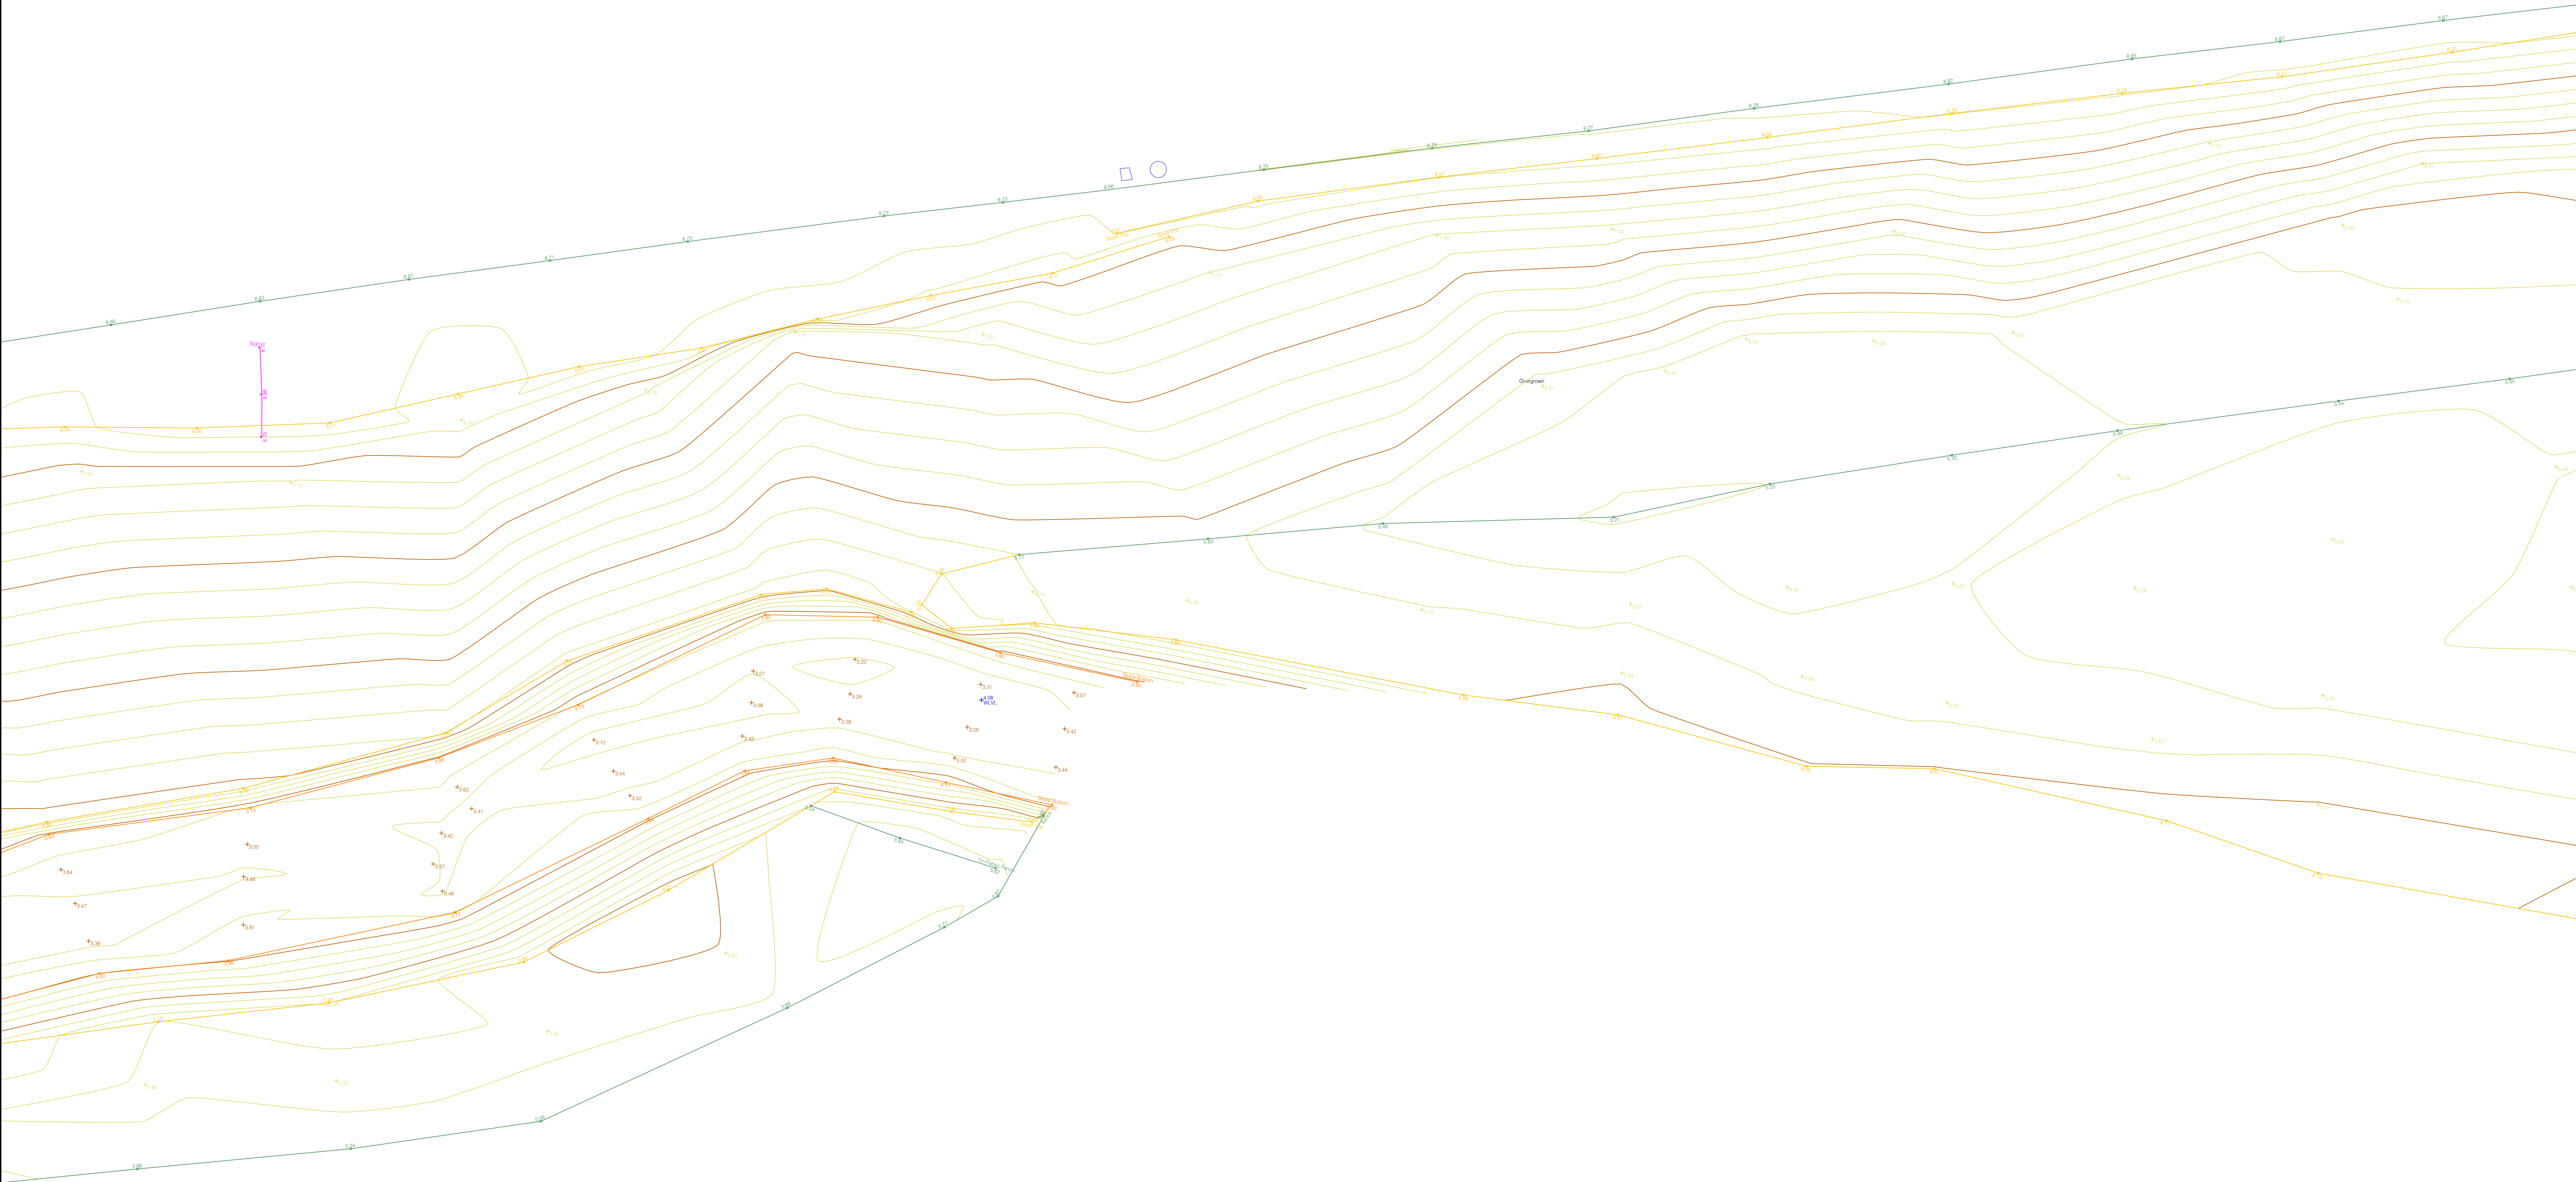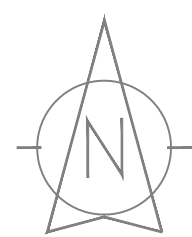

LEGEND	
Street furniture & Services	
5.12 Over Head Wire (LUAS) - Pylon ESB	5.12 Bench Seat
5.12 Flowerbed	5.12 Duct
5.12 Pipe	5.12 Kiosk
5.12 Lift	5.12 Gas
5.12 Barrier	5.12 Gully
5.12 Pump	5.12 CP Box
5.12 Trail PT	5.12 UG Car Park Vent
5.12 Bus/Tram Shelter	5.12 Waste Bin
5.12 Postbox	5.12 Hydrant
5.12 Valve - General	5.12 Fire Hydrant
5.12 Water Valve	5.12 ESB Box
5.12 Gas Valve	5.12 ESB Inspection Cover
5.12 Sluice Valve	5.12 Traffic Control Box
5.12 Air Valve	5.12 LUAS Technical Cubicle
5.12 Street Clock	5.12 Ticket Vending Machine
5.12 C/P Post	5.12 Water Meter Cover
5.12 Marker Post	5.12 Telecom Inspection Cover
5.12 Traffic Light	5.12 Monument / Toilets
5.12 Parking Meter	5.12 Tank Storage
5.12 Plane Aerial Mark	5.12 Basement: MHL Cover & Pipe
5.12 Smart Card Validator	5.12 Stay for pole
5.12 Unknown Valve	5.12 Pipe Protection
	5.12 Rodding Eye
	5.12 Washout
Natural Features	
5.12 Surface Change	5.12 Water Level
5.12 Land Drain	5.12 Green
5.12 Bottom of Slope	5.12 Invert level
5.12 Top of Slope	5.12 Bed Level
5.12 Ditch	5.12 Spotlight
5.12 Water Edge / Lake / Pond	5.12 Survey Station
5.12 Hedge / Trees Drip Line / Vegetation	5.12 Photo point
5.12 Tree Coniferous	
	5.12 Tree Deciduous
	5.12 Top of Tree
Build Features	
Roads & Road Markings	
5.12 Building	5.12 Floor Level
5.12 Edge of Road	5.12 Apex Height
5.12 Kerb Bottom	5.12 Eaves Height
5.12 Kerb Top	5.12 Parapet Height
5.12 Bridge Abutment	5.12 Soft Elevation
5.12 Bridge Deck	5.12 Step Level
5.12 Bridge Parapet	5.12 Concrete Pad
5.12 Building Façade	5.12 Track
5.12 Footpath / Pathway / Tram & Tram	5.12 Wall / Retaining Wall
5.12 Damp Proof Course / Vee	5.12 Railway / Tram Rail / Gding / Ramp
5.12 Bridge Pier / Wall & Gate Pilar / LUAS Trackbed	5.12 Building Canopy / Roof / Overhang
5.12 Cycleway / Private Landing Area	

Build Features	
Roads & Road Markings	
5.12 Building	5.12 Floor Level
5.12 Edge of Road	5.12 Apex Height
5.12 Kerb Bottom	5.12 Eaves Height
5.12 Kerb Top	5.12 Parapet Height
5.12 Bridge Abutment	5.12 Soft Elevation
5.12 Bridge Deck	5.12 Step Level
5.12 Bridge Parapet	5.12 Concrete Pad
5.12 Building Façade	5.12 Track
5.12 Footpath / Pathway / Tram & Tram	5.12 Wall / Retaining Wall
5.12 Damp Proof Course / Vee	5.12 Railway / Tram Rail / Gding / Ramp
5.12 Bridge Pier / Wall & Gate Pilar / LUAS Trackbed	5.12 Building Canopy / Roof / Overhang
5.12 Cycleway / Private Landing Area	

Murphy Geospatial Ltd. Disclaimer

The user or recipient of this survey data understands and acknowledges this data may be inaccurate or contain errors or omissions and the user or recipient assumes full responsibility for any risks or damages resulting from, arising from, or in connection with any use of or reliance upon data displayed herein. Although significant care has been exercised to produce surveys that satisfy survey accuracy standards, these surveys are only as accurate as the source data from which they were compiled. Although all reasonable steps have been taken to locate all features visible at the time of the survey, there is no guarantee that all will be shown on the drawing, as some above ground features may have obstructed the survey. Wherever possible, areas unable to be surveyed will be labelled as 'UTS'.

The Company shall not be liable for any inaccuracy of the data provided beyond the specified scale or accuracy, or for any matters resulting from their use for purposes other than that stated in the Contract. No liability shall attach to the Surveyor in respect of any consequential loss or damages suffered by the Client.

The Client must promptly notify the Company of any errors in mapping of which it becomes aware. If misleading, inaccurate or otherwise inappropriate information is brought to the Company's attention or the Company itself identifies any such imprecision or error in a survey, it shall use its reasonable endeavours to fix or remove it and if necessary in certain instances, the Company being on notice of any such misleading, inaccurate or otherwise inappropriate information, it will re-conduct the survey and reproduce the data to within the specified scale or accuracy.

Map Sheet Layout:

Map Sheet 0000

Surveyed by : MGS	Date : April 2026	Datum : Mean Hk 10
Drawn by : CE	Date : April 2026	Grid System :
Checked by : MR	Date : 27.04.2026	Irish National Grid ☐ ITM ☒
Revisions		
No	Date	Description
1	27.04.2026	First Drawing

Topographic surveys, Measured Building Surveys, Setting-Out, As-Built Surveys, Hydrographic Surveys, Legal Mapping, Pipeline Surveys, Services Location, Ground Penetrating Radar, Laser Scanning, Aerial Photography

Kildare Cork Dublin Belfast Glasgow Manchester London

Head Office

Global House

Kilcullen Business Campus

Kilcullen Co. Kildare, Ireland

Phone: (+353) 045 484040

Fax: (+353) 045 484004

Email: info@murphygs.ie

Client : Kerry County Council



Project : 69220 Ballyseedy Bathymetric & Additional Scope Areas

Date : 27.04.2026Scale : 1:100@A0

Description : Topographical Survey

Drawing Number : MGS69220_Ballyseedy_Topo_04

© Copyright 2026 MURPHY GEOSPATIAL LTD

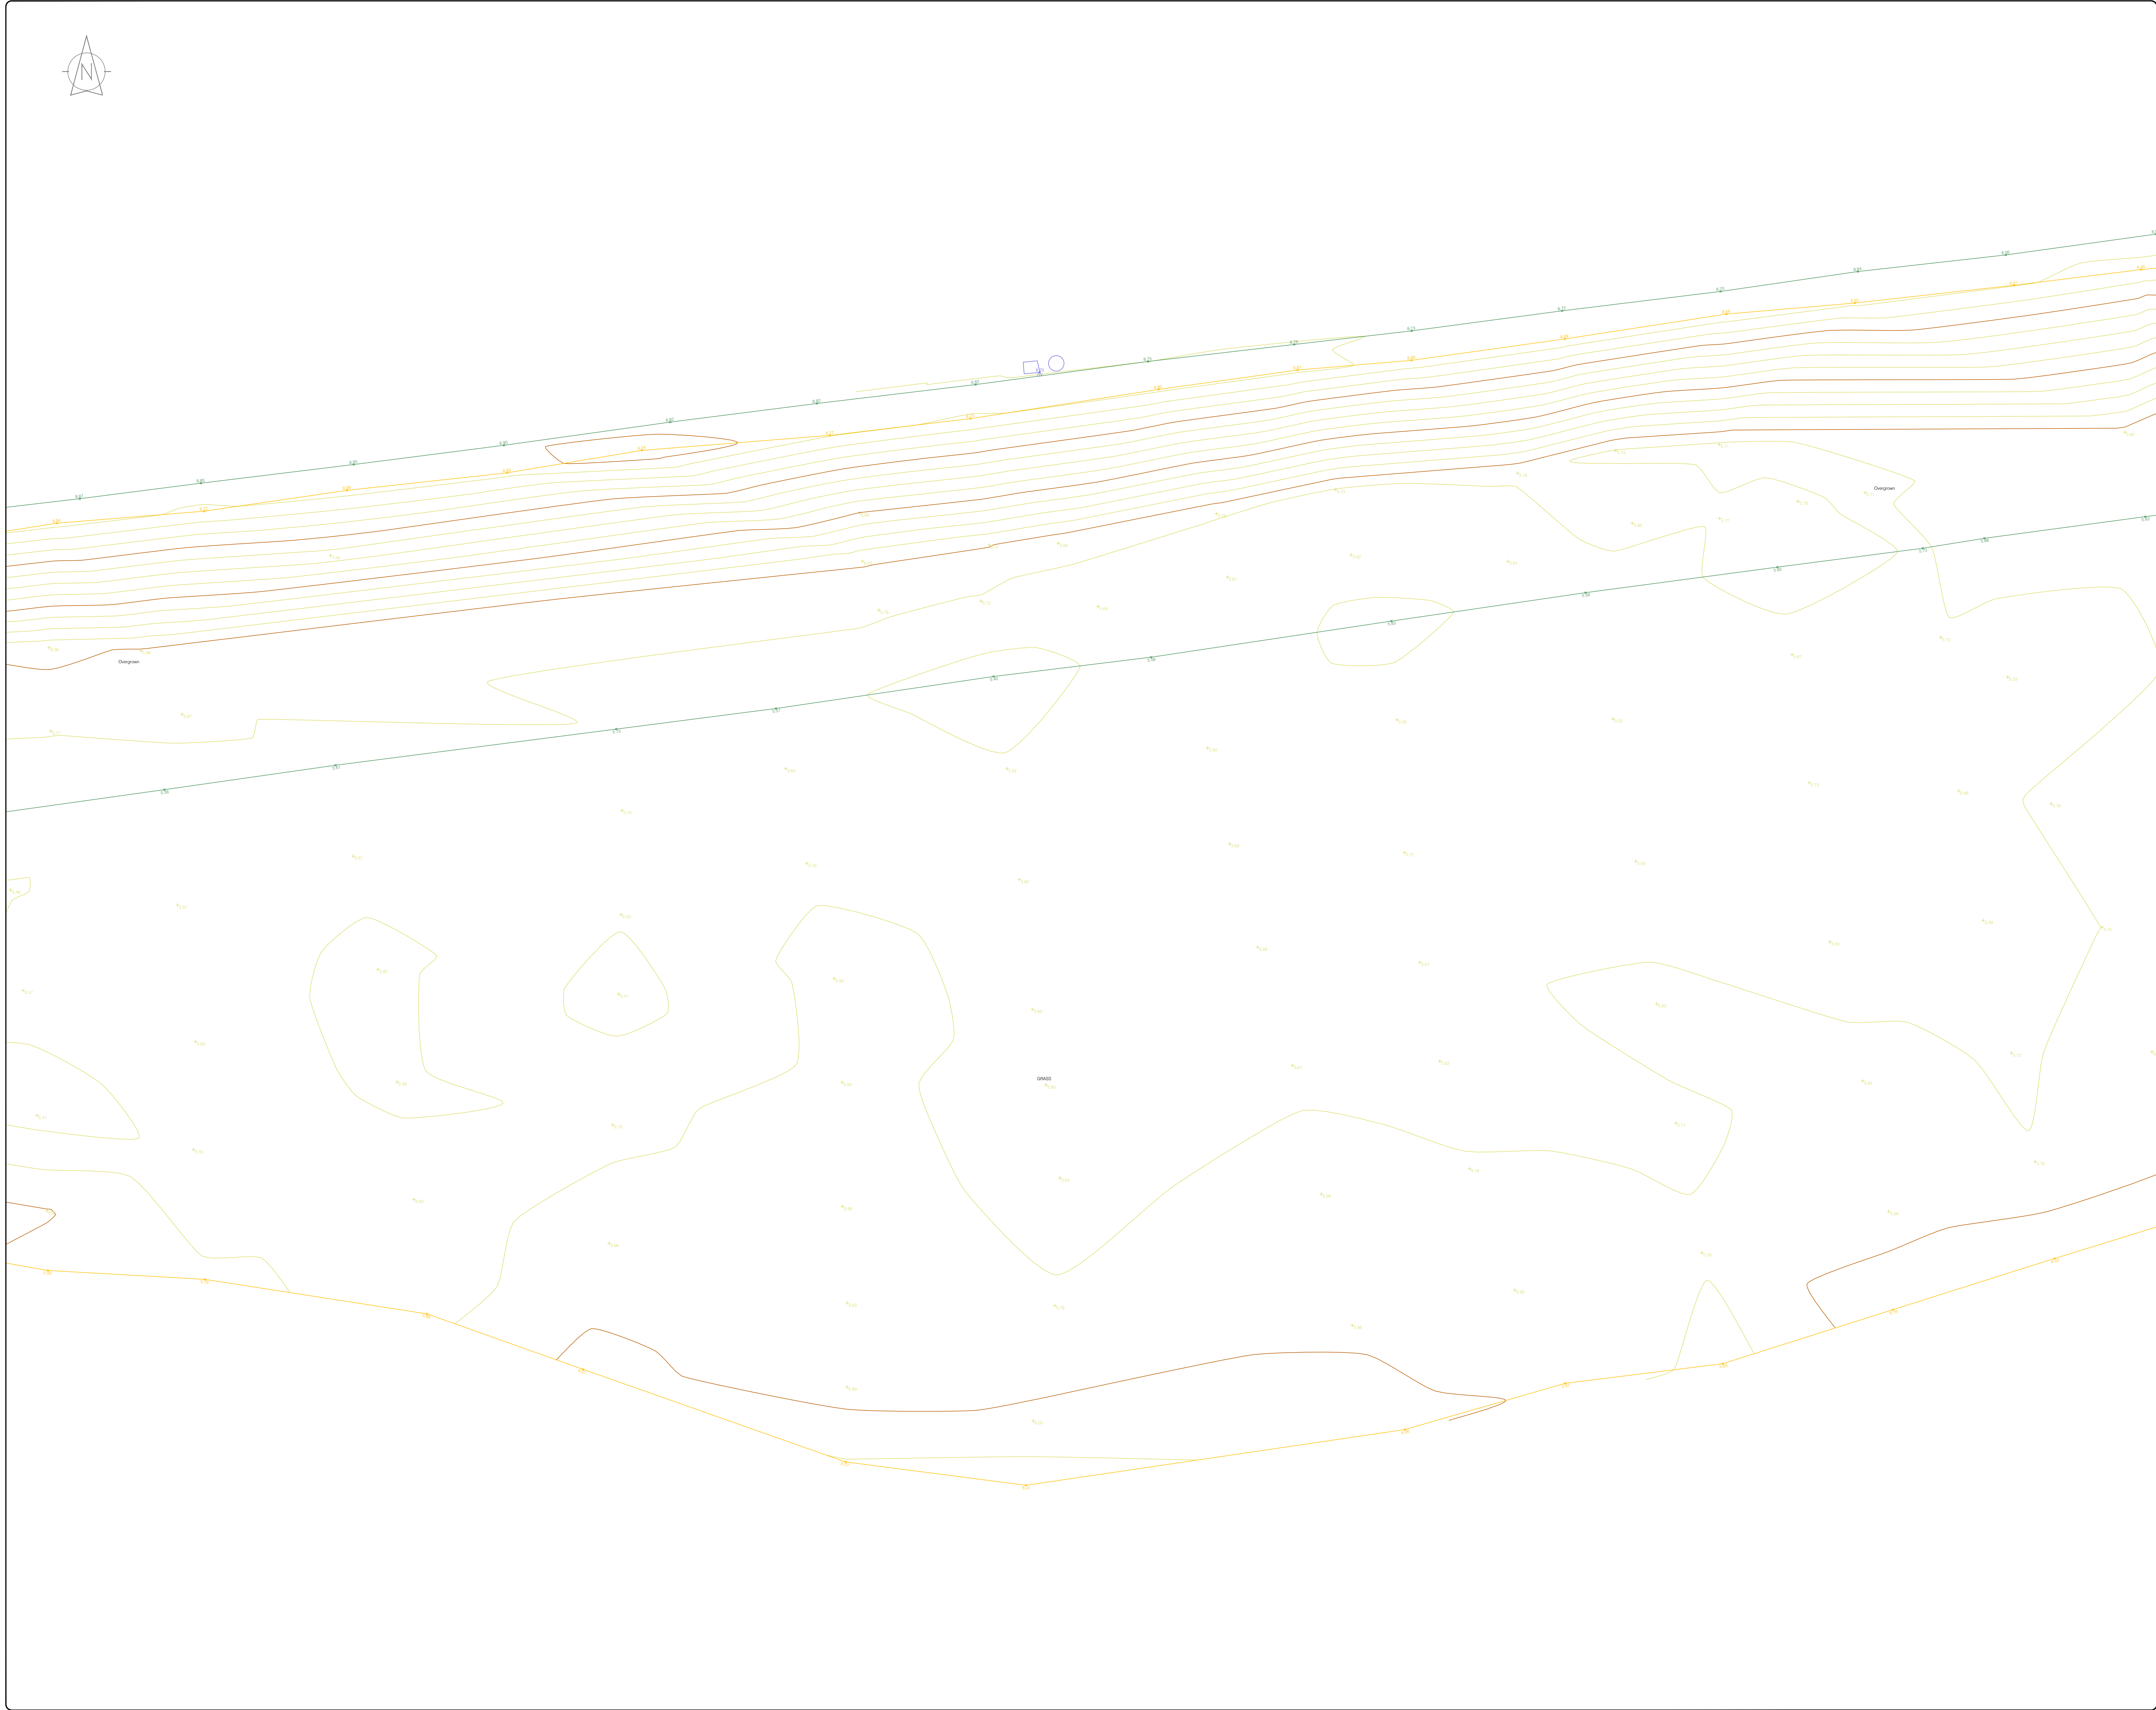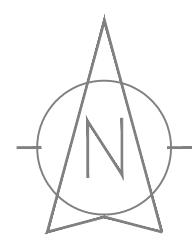

LEGEND

Street furniture & Services

5.12 Over Head Wire (LUAS) - Pylon ESB	5.12 Bench Seat	5.12 Phone Box
5.12 Flowerbed	5.12 Kiosk	5.12 Gas Cover
5.12 Pipe	5.12 Beacon	5.12 Gully
5.12 Lift	5.12 CH	5.12 Gas Cover
5.12 Barrier	5.12 Bone Hole	5.12 Waste Bin
5.12 Pump	5.12 Electricity Pole	5.12 Hydrant
5.12 Trail PT	5.12 Telegraph pole	5.12 Fire Hydrant
5.12 Bus/Tram Shelter	5.12 OCS Pole	5.12 ESB Box
5.12 Postbox	5.12 CCTV Camera Pole	5.12 ESB Inspection Cover
5.12 Valve - General	5.12 Lamp Post	5.12 Traffic Control Box
5.12 Water Valve	5.12 Foul Manhole	5.12 LUAS Technical Cubicle
5.12 Gas Valve	5.12 Surface Water MH	5.12 Ticket Vending Machine
5.12 Sluice Valve	5.12 Manholes	5.12 Water Meter Cover
5.12 Air Valve	5.12 Air Conditioning Vents	5.12 Telecom Inspection Cover
5.12 Street Clock	5.12 Services Inspection Cover	5.12 Monument / Toilets
5.12 C/P Post	5.12 Traffic Inspection Cover	5.12 Tank Storage
5.12 Marker Post	5.12 Cable TV Inspection Cover	5.12 Basement: MHL Cover & Pump
5.12 Traffic Light	5.12 ESAT Inspection Cover	5.12 Dish Aerial Mark
5.12 Parking Meter	5.12 NTL Inspection Cover	5.12 Stay for pole
5.12 Plane Aerial Mark	5.12 Ecom Inspection Cover	5.12 Pipe Protection
5.12 Smart Card Validator	5.12 Rodding Eye	5.12 Washout
5.12 Unknown Valve		

Natural Features

5.12 Surface Change	5.12 Water Level	5.12 Golf
5.12 Land Drain	5.12 Green	5.12 Fair Way
5.12 Bottom of Slope	5.12 Invert level	5.12 Tee Box
5.12 Top of Slope	5.12 Bed Level	5.12 Other
5.12 Ditch	5.12 Spotheight	5.12 Survey Station
5.12 Water Edge / Lake / Pond		5.12 Photo point
5.12 Hedge / Trees Drip Line / Vegetation		
5.12 Tree Coniferous	5.12 Tree Deciduous	5.12 Top of Tree

Built Features

Roads & Road Markings

5.12 Building	5.12 Fence	5.12 Floor Level
5.12 Edge of Road	5.12 Gate	5.12 Apex Height
5.12 Kerb Bottom	5.12 Road Centreline	5.12 Eaves Height
5.12 Kerb Top	5.12 Top of Wall	5.12 Parapet Height
5.12 Bridge Abutment	5.12 Hoarding	5.12 Soft Elevation
5.12 Bridge Deck	5.12 Property Line	5.12 Step Level
5.12 Bridge Parapet	5.12 Road Scar	5.12 Concrete Pad
5.12 Building Facade	5.12 Top of Fence	5.12 Track
5.12 Footpath / Platform Tram & Tram	5.12 Wall / Retaining Wall	
5.12 Damp Proof Course / Vents	5.12 Railway / Tram Rail / Gding / Ramp	
5.12 Bridge Pier / Wall & Gate Pilar / LUAS Trackbed	5.12 Building Canopy / Roof / Overhang	
5.12 Cycleway / Private Landing Area		

Murphy Geospatial Ltd. Disclaimer

The user or recipient of this survey data understands and acknowledges this data may be inaccurate or contain errors or omissions and the user or recipient assumes full responsibility for any risks or damages resulting from, arising from, or in connection with any use of or reliance upon data displayed herein. Although significant care has been exercised to produce surveys that satisfy survey accuracy standards, these surveys are only as accurate as the source data from which they were compiled. Although all reasonable steps have been taken to locate all features visible at the time of the survey, there is no guarantee that all will be shown on the drawing, as some above ground features may have obstructed the survey. Wherever possible, areas unable to be surveyed will be labelled as 'UTS'.

The Company shall not be liable for any inaccuracy of the data provided beyond the specified scale or accuracy, or for any matters resulting from their use for purposes other than that stated in the Contract. No liability shall attach to the Surveyor in respect of any consequential loss or damages suffered by the Client.

The Client must promptly notify the Company of any errors in mapping of which it becomes aware. If misleading, inaccurate or otherwise inappropriate information is brought to the Company's attention or the Company itself identifies any such imprecision or error in a survey, it shall use its reasonable endeavours to fix or remove it and if necessary in certain instances, the Company being on notice of any such misleading, inaccurate or otherwise inappropriate information, it will re-conduct the survey and reproduce the data to within the specified scale or accuracy.

Map Sheet Layout:

Map Sheet 0000

Surveyed by : MGS	Date : April 2026	Datum : Mean HK 10
Drawn by : CE	Date : April 2026	Grid System :
Checked by : MR	Date : 27.04.2026	Irish National Grid ☐ ITN ☒
Revisions		
No	Date	Description
1	27.04.2026	First Drawing

Murphy

GEOSPATIAL

Topographic surveys, Measured Building Surveys, Setting-Out, As-Built Surveys, Hydrographic Surveys, Legal Mapping, Pipeline Surveys, Services Location, Ground Penetrating Radar, Laser Scanning, Aerial Photography

Kildare Cork Dublin Belfast Glasgow Manchester London

Head Office

Global House
Kilcullen Business Campus
Kilcullen Co. Kildare, Ireland

Phone: (+353) 045 484040
Fax: (+353) 045 484004
Email: info@murphygs.ie

Client : Kerry County Council


Project : 69220 Ballyseedy Bathymetric & Additional Scope Areas

Date : 27.04.2026 **Scale :** 1:100@A0

Description : Topographical Survey

Drawing Number : MGS69220_Ballyseedy_Topo_05

© Copyright 2026 MURPHY GEOSPATIAL LTD

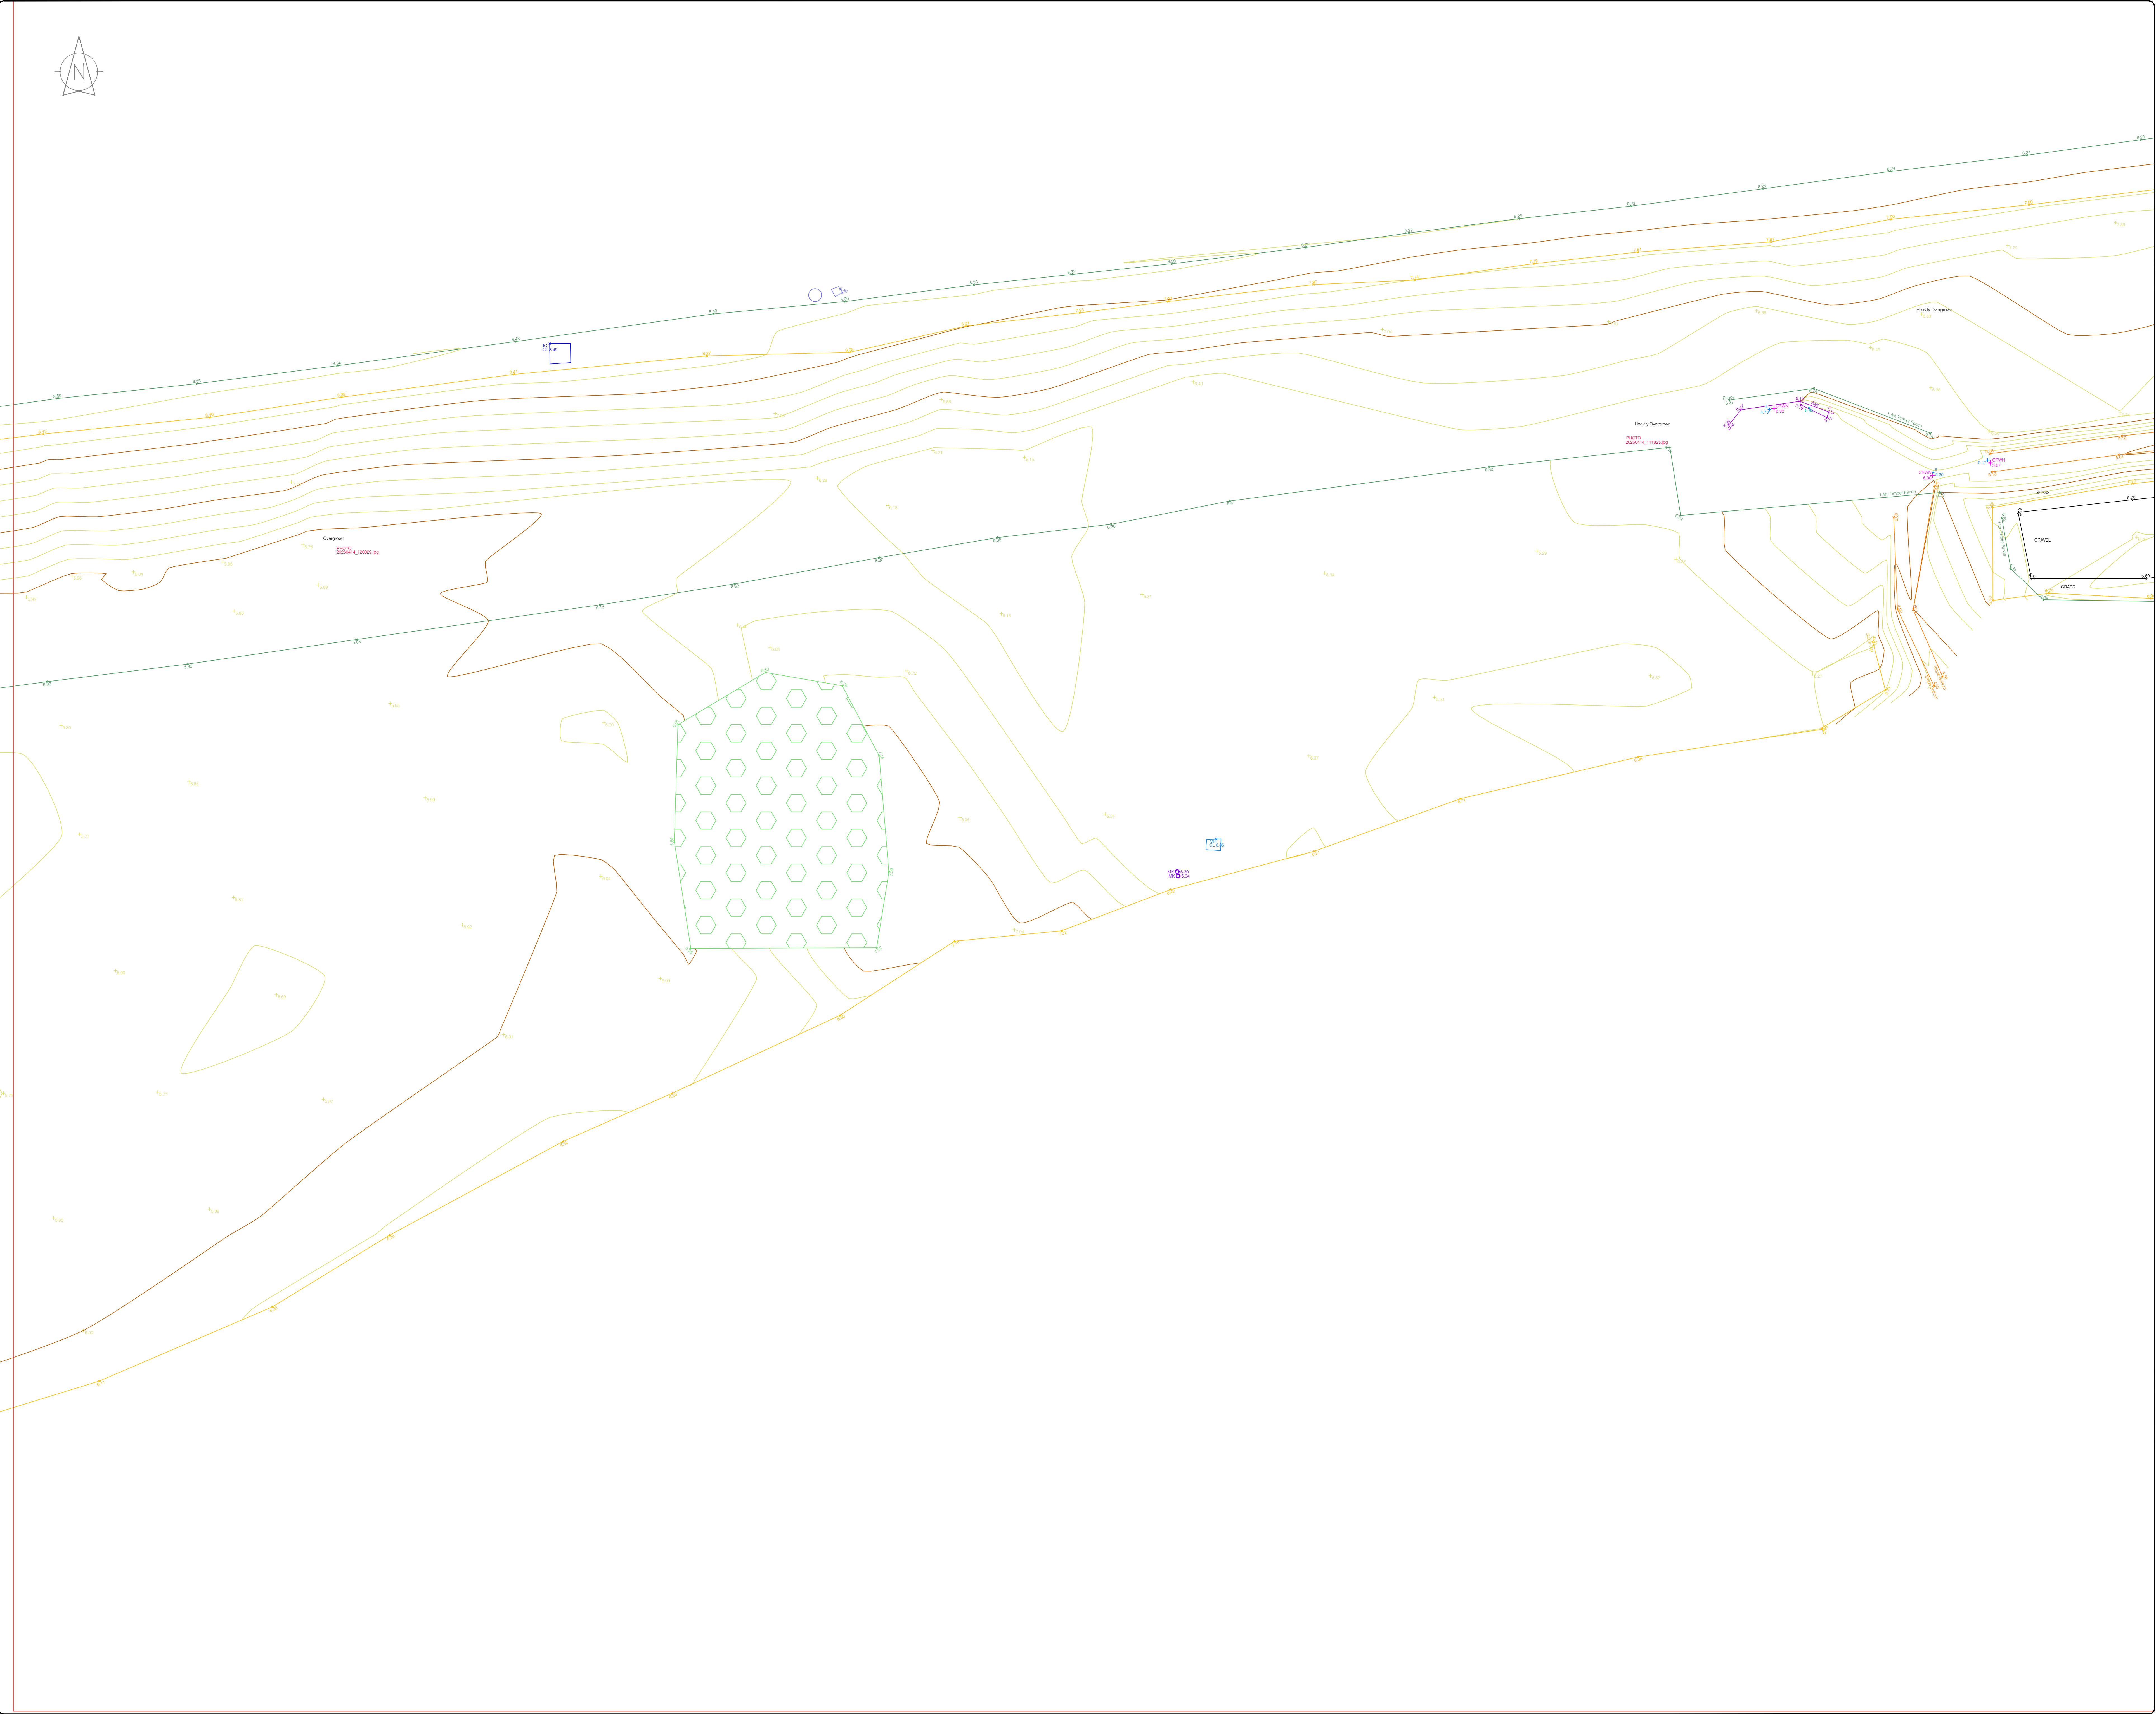

LEGEND

Street furniture & Services

5.12 Over Head Wire (LUAS) - Pylon ESB	5.12 Bench Seat	5.12 Phone Box
5.12 Flowerbed	5.12 Bus Stop	5.12 Duct
5.12 Pipe	5.12 Bollard	5.12 Gas Cover
5.12 Lift	5.12 Beacon	5.12 Gully
5.12 Barrier	5.12 Coashole Cover	5.12 UG Gas Park Vent
5.12 Pump	5.12 Bone Hole	5.12 Waste Bin
5.12 Trail PT	5.12 Electricity Pole	5.12 Hydrant
5.12 Bus/Tram Shelter	5.12 Telegraph pole	5.12 Fire Hydrant
5.12 Postbox	5.12 OCS Pole	5.12 ESB Box
5.12 Valve - General	5.12 CCTV Camera Pole	5.12 ESB Inspection Cover
5.12 Water Valve	5.12 Lamp Post	5.12 Traffic Control Box
5.12 Gas Valve	5.12 Foul Manhole	5.12 LUAS Technical Cubicle
5.12 Sluice Valve	5.12 Surface Water MH	5.12 Ticket Vending Machine
5.12 Air Valve	5.12 Manholes	5.12 Water Meter Cover
5.12 Street Clock	5.12 Air Conditioning Vents	5.12 Telecom Inspection Cover
5.12 C/P Post	5.12 Services Inspection Cover	5.12 Monument / Toilets
5.12 Marker Post	5.12 Traffic Inspection Cover	5.12 Tank Storage
5.12 Traffic Light	5.12 Cable TV Inspection Cover	5.12 Basement, MHL Cover & Pipe
5.12 Plane Aerial Mark	5.12 ESAT Inspection Cover	5.12 Dish Aerial Mark
5.12 Smart Card Validator	5.12 NTL Inspection Cover	5.12 Stay for pole
5.12 Unknown Valve	5.12 Ercorn Inspection Cover	5.12 Pipe Protection
	5.12 Rodding Eye	5.12 Washout

Natural Features

5.12 Surface Change	5.12 Water Level	5.12 Golf
5.12 Land Drain	5.12 Cover Level	5.12 Fair Way
5.12 Bottom of Slope	5.12 Invert level	5.12 Green
5.12 Top of Slope	5.12 Bed Level	5.12 Tree Box
5.12 Ditch	5.12 Spotlight	5.12 Other
5.12 Water Edge / Lake / Pond		5.12 Survey Station
5.12 Hedge / Trees Drip Line / Vegetation		5.12 Photo point
5.12 Tree Coniferous	5.12 Tree Deciduous	5.12 Top of Tree

Built Features

Roads & Road Markings

5.12 Building	5.12 Fence	5.12 Floor Level
5.12 Edge of Road	5.12 Gate	5.12 Apex Height
5.12 Kerb Bottom	5.12 Road Centreline	5.12 Eaves Height
5.12 Kerb Top	5.12 Top of Wall	5.12 Parapet Height
5.12 Bridge Abutment	5.12 Hoarding	5.12 Softt Elevation
5.12 Bridge Deck	5.12 Property Line	5.12 Step Level
5.12 Bridge Parapet	5.12 Road Scar	5.12 Concrete Pad
5.12 Building Facade	5.12 Top of Fence	5.12 Track
5.12 Footpath / Platform Train & Tram	5.12 Wall / Retaining Wall	
5.12 Damp Proof Course / Vents	5.12 Railway / Tram Rail / Gding / Ramp	
5.12 Bridge Pier / Wall & Gate Pilar / LUAS Trackbed	5.12 Building Canopy / Roof / Overhang	
5.12 Cycleway / Private Landing Area		

Murphy Geospatial Ltd. Disclaimer

The user or recipient of this survey data understands and acknowledges this data may be inaccurate or contain errors or omissions and the user or recipient assumes full responsibility for any risks or damages resulting from, arising from, or in connection with any use of or reliance upon data displayed herein. Although significant care has been exercised to produce surveys that satisfy survey accuracy standards, these surveys are only as accurate as the source data from which they were compiled. Although all reasonable steps have been taken to locate all features visible at the time of the survey, there is no guarantee that all will be shown on the drawing, as some above ground features may have obstructed the survey. Wherever possible, areas unable to be surveyed will be labelled as 'UTS'.

The Company shall not be liable for any inaccuracy of the data provided beyond the specified scale or accuracy, or for any matters resulting from their use for purposes other than that stated in the Contract. No liability shall attach to the Surveyor in respect of any consequential loss or damages suffered by the Client.

The Client must promptly notify the Company of any errors in mapping of which it becomes aware. If misleading, inaccurate or otherwise inappropriate information is brought to the Company's attention or the Company itself identifies any such impression or error in a survey, it shall use its reasonable endeavours to fix or remove it and if necessary in certain instances, the Company being on notice of any such misleading, inaccurate or otherwise inappropriate information, it will re-conduct the survey and reproduce the data to within the specified scale or accuracy.

Map Sheet Layout:

Map Sheet 0000

Surveyed by : MGS	Date: April 2026	Datum : Mean HK 10
Drawn by : CE	Date: April 2026	Grid System:
Checked by : MR	Date: 27.04.2026	Irish National Grid ☐ ITN ☒

No	Date	Description
1	27.04.2026	First Drawing

Murphy

GEOSPATIAL

Topographic surveys, Measured Building Surveys,
Setting-Out, As-Built Surveys, Hydrographic Surveys, Legal Mapping,
Pipeline Surveys, Services Location, Ground Penetrating Radar,
Laser Scanning, Aerial Photography

Kildare Cork Dublin Belfast Glasgow Manchester London

Head Office

Global House
Kilcullen Business Campus
Kilcullen Co. Kildare, Ireland

Phone: (+353) 045 484040
Fax: (+353) 045 484004
Email: info@murphygs.ie

Client : Kerry County Council



Project : 69220 Ballyseedy Bathymetric & Additional Scope Areas

Date : 27.04.2026 **Scale :** 1:100@A0

Description : Topographical Survey

Drawing Number : MGS69220_Ballyseedy_Topo_06

© Copyright 2026 MURPHY GEOSPATIAL LTD

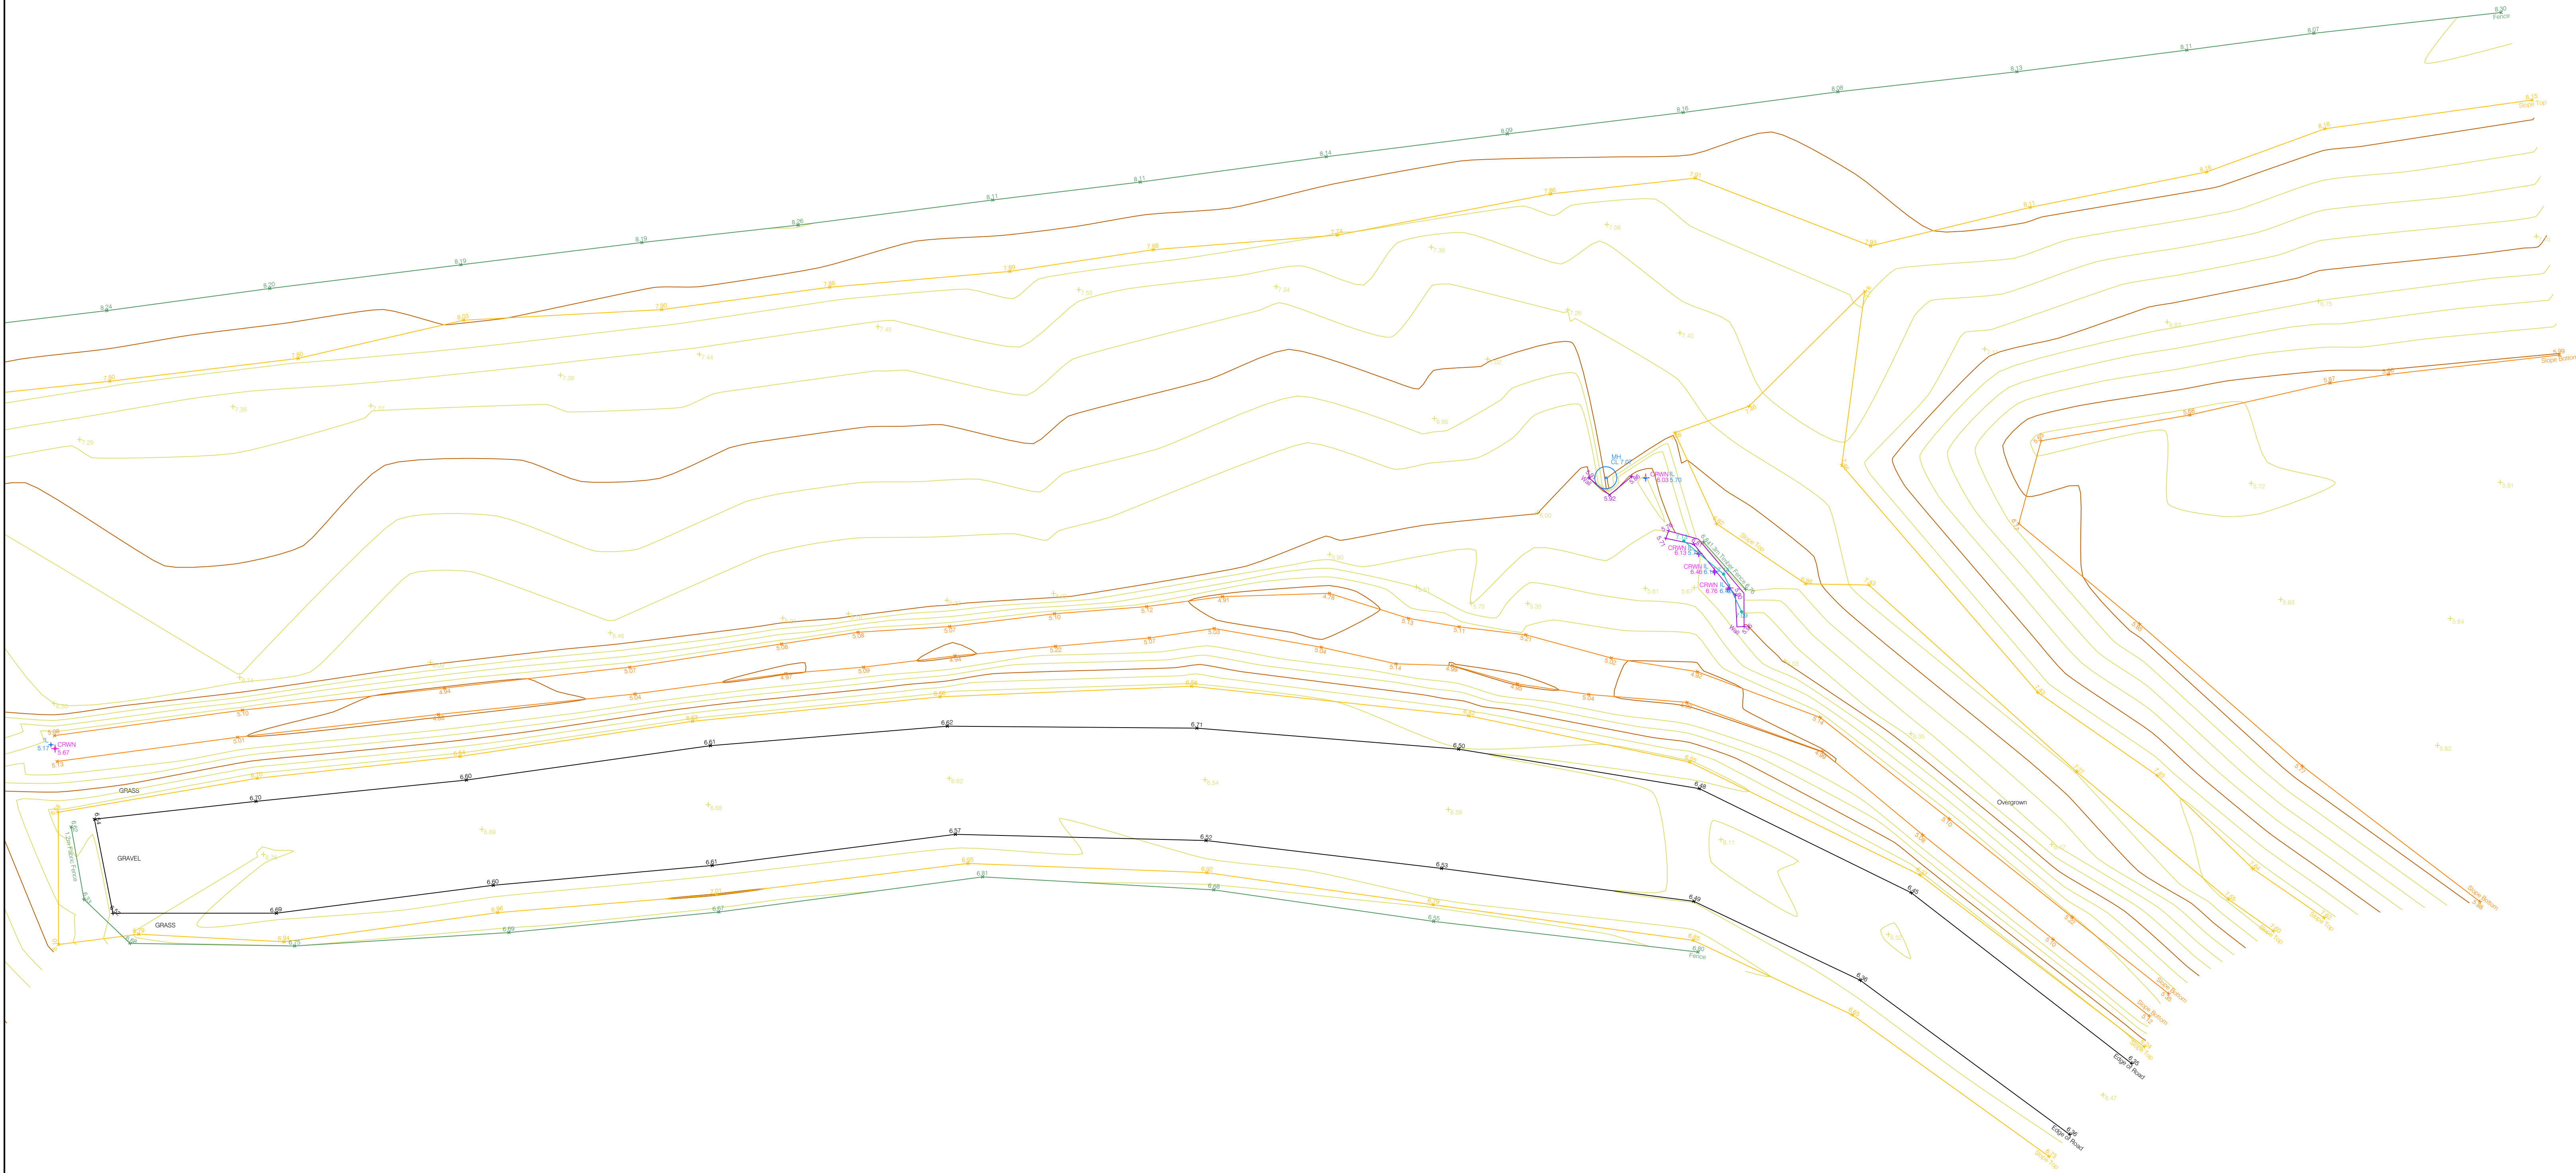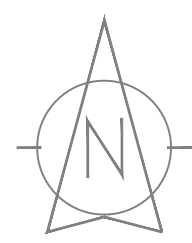

LEGEND	
Street furniture & Services	
5.12 Over Head Wire (LUAS) - Pylon ESB	5.12 Bench Seat
5.12 Flowerbed	5.12 Bus Stop
5.12 Pipe	5.12 Kiosk
5.12 Lift	5.12 Beacon
5.12 Barrier	5.12 Coashole Cover
5.12 Pump	5.12 Bone Hole
5.12 Trail PT	5.12 Electricity Pole
5.12 Bus/Tram Shelter	5.12 Telegraph pole
5.12 Postbox	5.12 OCS Pole
5.12 Valve - General	5.12 CCTV Camera Pole
5.12 Water Valve	5.12 Lamp Post
5.12 Gas Valve	5.12 Foul Manhole
5.12 Sluice Valve	5.12 Surface Water MH
5.12 Air Valve	5.12 Manholes
5.12 Street Casing	5.12 Air Conditioning Vents
5.12 C/P Post	5.12 Services Inspection Cover
5.12 Marker Post	5.12 Traffic Inspection Cover
5.12 Traffic light	5.12 Cable TV Inspection Cover
5.12 Parking Meter	5.12 ESAT Inspection Cover
5.12 Plane Aerial Mark	5.12 NTL Inspection Cover
5.12 Smart Card Validator	5.12 Ecom Inspection Cover
5.12 Unknown Valve	5.12 Rodding Eye
5.12 Bench Seat	5.12 Duct
5.12 Kiosk	5.12 Gas Cover
5.12 Gully	5.12 P Box
5.12 UG Vert	5.12 UG Car Park Vert
5.12 Waste Bin	5.12 Hydrant
5.12 Fire Hydrant	5.12 Fire Hydrant
5.12 ESB Box	5.12 ESB Inspection Cover
5.12 Traffic Control Box	5.12 LUAS Technical Cubicle
5.12 Ticket Vending Machine	5.12 Water Meter Cover
5.12 Telecom Inspection Cover	5.12 Monument / Toilets
5.12 Tank Storage	5.12 Basement: MHL Cover & Pipe
5.12 Stay for pole	5.12 Stay for pole
5.12 Pipe Protection	5.12 Pipe Protection
5.12 Washout	5.12 Washout
5.12 Golf	5.12 Golf
5.12 Fair Way	5.12 Fair Way
5.12 Green	5.12 Green
5.12 Tree Box	5.12 Tree Box
5.12 Other	5.12 Other
5.12 Survey Station	5.12 Survey Station
5.12 Photo point	5.12 Photo point

Natural Features	
5.12 Surface Change	5.12 Water Level
5.12 Land Drain	5.12 Crown Level
5.12 Bottom of Slope	5.12 Invert level
5.12 Top of Slope	5.12 Bed Level
5.12 Ditch	5.12 Spotheight
5.12 Water Edge / Lake / Pond	5.12 Survey Station
5.12 Hedge / Trees Drip Line / Vegetation	5.12 Photo point
5.12 Tree Deciduous	5.12 Top of Tree
5.12 Tree Deciduous	5.12 Top of Tree



Built Features	
Roads & Road Markings	
5.12 Building	5.12 Fence
5.12 Edge of Road	5.12 Gate
5.12 Kerb Bottom	5.12 Road Centreline
5.12 Kerb Top	5.12 Top of Wall
5.12 Bridge Abutment	5.12 Hoarding
5.12 Bridge Deck	5.12 Property Line
5.12 Bridge Parapet	5.12 Road Scar
5.12 Building Facade	5.12 Top of Fence
5.12 Footpath / Platform Train & Tram	5.12 Wall / Retaining Wall
5.12 Damp Proof Course / Vents	5.12 Railway / Tram Rail / Gating / Ramp
5.12 Bridge Pier / Wall & Gate Pile / LUAS Trackbed	5.12 Building Canopy / Roof / Overhang
5.12 Cycleway / Private Landing Area	5.12 Building Canopy / Roof / Overhang

Murphy Geospatial Ltd. Disclaimer

The user or recipient of this survey data understands and acknowledges this data may be inaccurate or contain errors or omissions and the user or recipient assumes full responsibility for any risks or damages resulting from, arising from, or in connection with any use of or reliance upon data displayed herein. Although significant care has been exercised to produce surveys that satisfy survey accuracy standards, these surveys are only as accurate as the source data from which they were compiled. Although all reasonable steps have been taken to locate all features visible at the time of the survey, there is no guarantee that all will be shown on the drawing, as some above ground features may have obstructed the survey. Wherever possible, areas unable to be surveyed will be labelled as 'UTS'.

The Company shall not be liable for any inaccuracy of the data provided beyond the specified scale or accuracy, or for any matters resulting from their use for purposes other than that stated in the Contract. No liability shall attach to the Surveyor in respect of any consequential loss or damages suffered by the Client.

The Client must promptly notify the Company of any errors in mapping of which it becomes aware. If misleading, inaccurate or otherwise inappropriate information is brought to the Company's attention or the Company itself identifies any such imprecision or error in a survey, it shall use its reasonable endeavours to fix or remove it and if necessary in certain instances, the Company being on notice of any such misleading, inaccurate or otherwise inappropriate information, it will re-conduct the survey and reproduce the data to within the specified scale or accuracy.

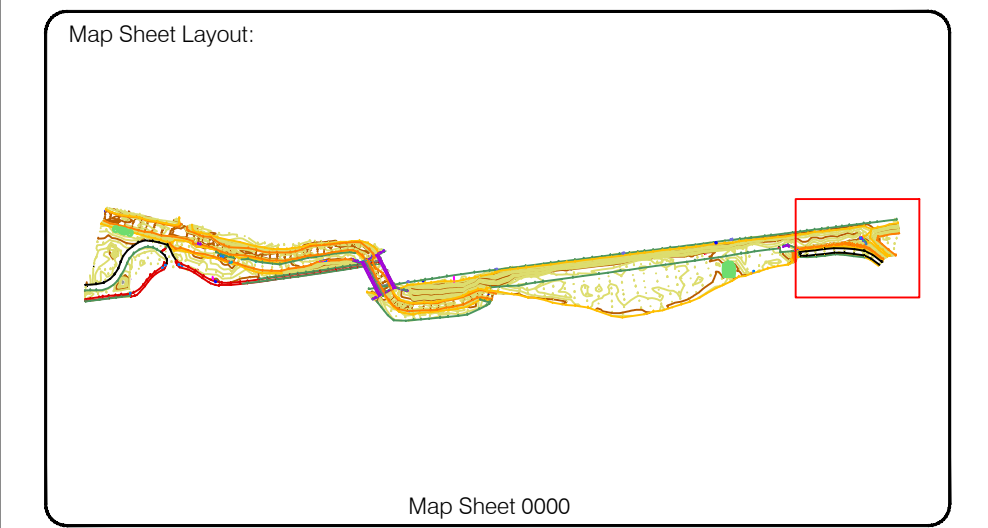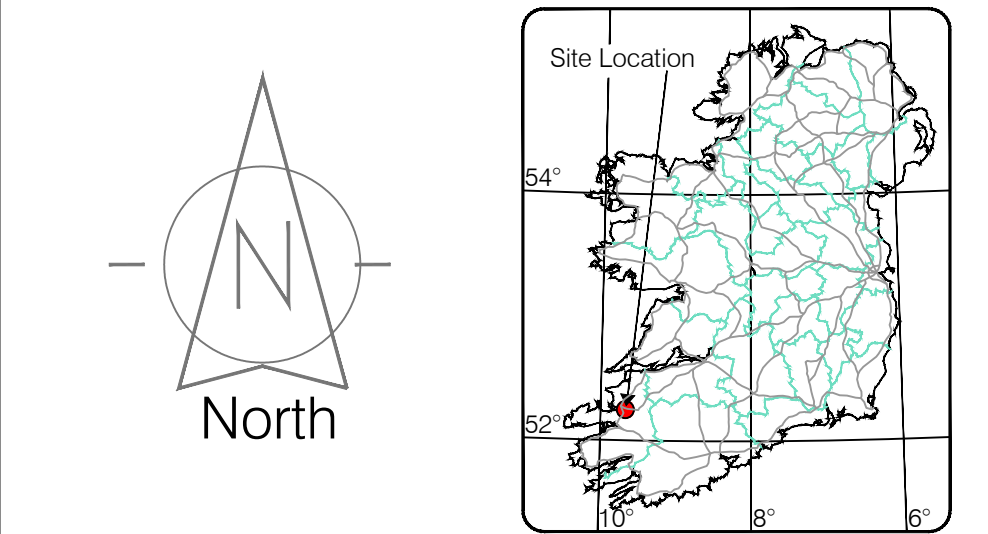

Surveyed by : MGS	Date : April 2026	Datum : Mean HK 10
Drawn by : CE	Date : April 2026	Grid System :
Checked by : MR	Date : 27.04.2026	Irish National Grid ☐ ITN ☒
Revisions		
No	Date	Description
1	27.04.2026	First Drawing



Topographic surveys, Measured Building Surveys, Setting-Out, As-Built Surveys, Hydrographic Surveys, Legal Mapping, Pipeline Surveys, Services Location, Ground Penetrating Radar, Laser Scanning, Aerial Photography

Kildare Cork Dublin Belfast Glasgow Manchester London

Head Office

Global House
Kilcullen Business Campus
Kilcullen Co. Kildare, Ireland

Phone: (+353) 045 484040
Fax: (+353) 045 484004
Email: info@murphygs.ie

Client :	
Kerry County Council	
Project :	
69220 Ballyseedy Bathymetric & Additional Scope Areas	
Date :	27.04.2026
Scale :	1:100@A0
Description :	
Topographical Survey	
Drawing Number :	
MGS69220_Ballyseedy_Topo_06	
© Copyright 2026 MURPHY GEOSPATIAL LTD	