


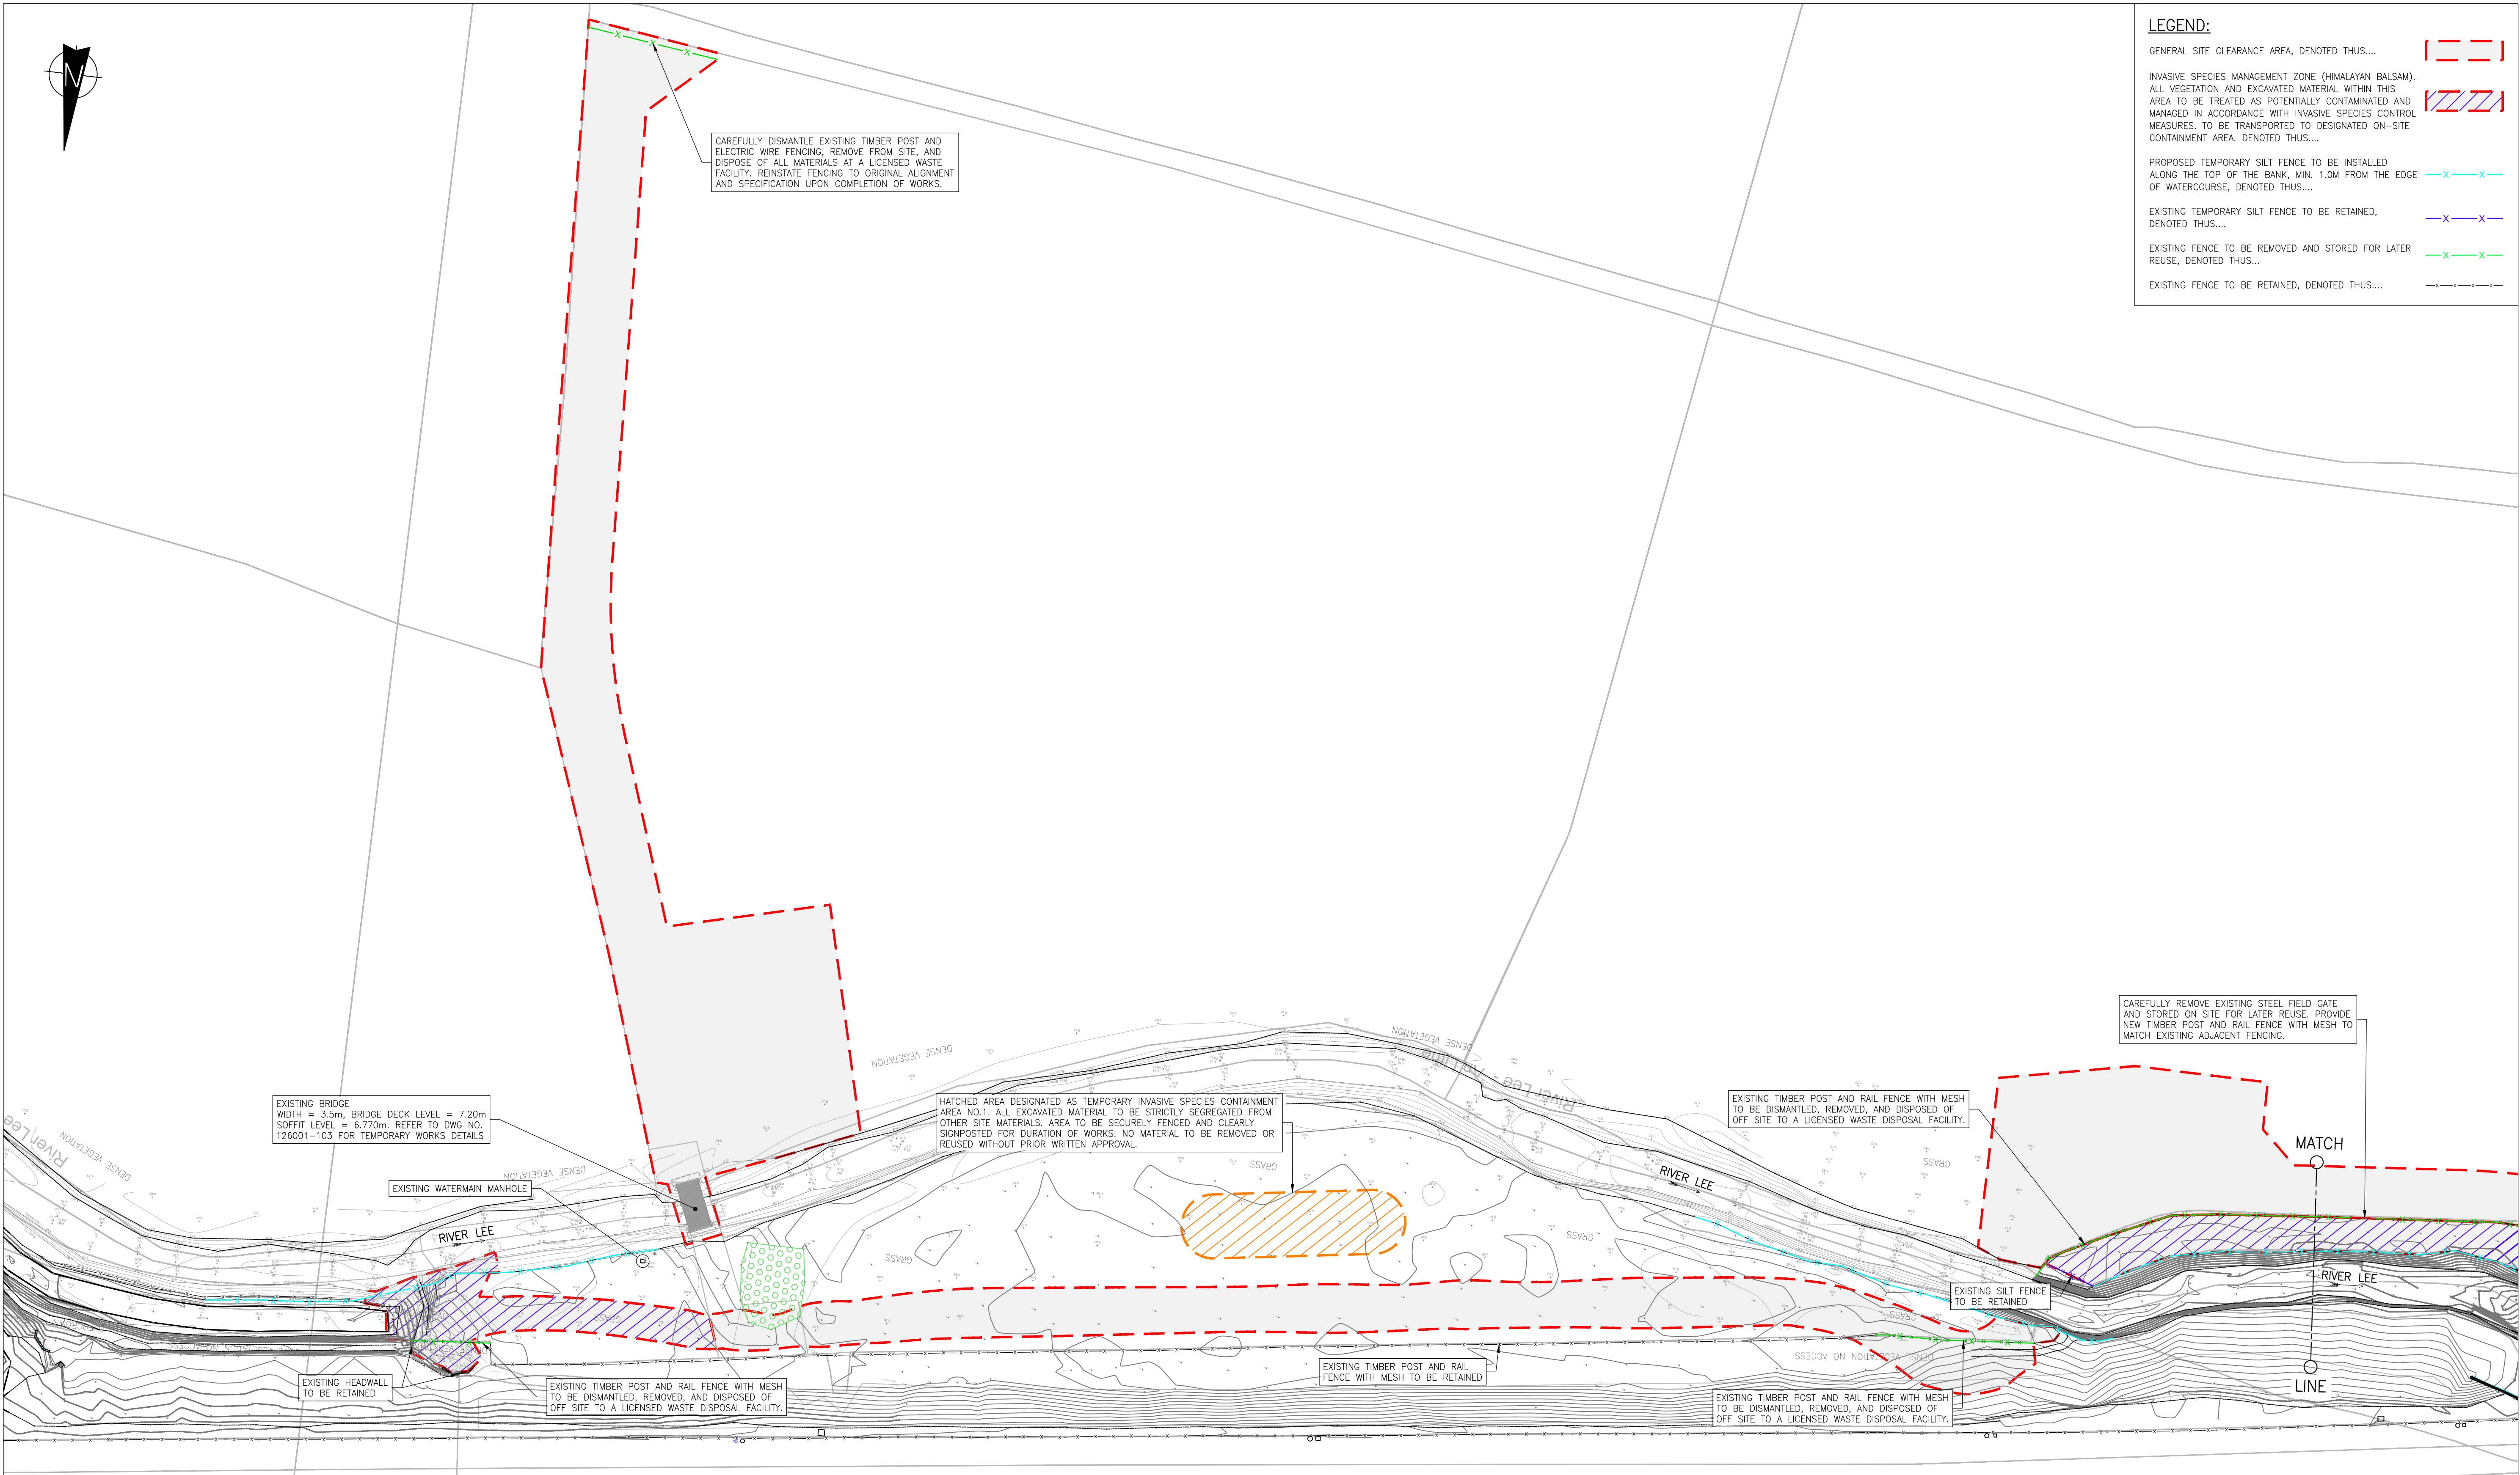

NOTES:

- ALL LEVELS ARE IN METRES AND RELATED TO ORDNANCE MALIN HEAD.
- ALL SETTING OUT CO-ORDINATES ARE IN ITM COORDINATE SYSTEM.
- ALL DIMENSIONS ARE IN MILLIMETRES UNLESS NOTED OTHERWISE.
- REFER TO GUIDELINES PROVIDED BY INLAND FISHERIES IRELAND AND THE EPA FOR PROTECTION OF WATERCOURSES DURING CONSTRUCTION WORKS.
- SITE COMPOUND, SPOIL HEAPS, AND FUEL STORAGE MUST BE LOCATED A MINIMUM OF 10M AWAY FROM ANY STREAM OR DRAINAGE DITCH.
- CONTRACTOR TO INSPECT AND MAINTAIN SILT FENCES WEEKLY AND AFTER HEAVY RAINFALL. REPAIR OR REPLACE AS REQUIRED.
- NO DISCHARGE OF SILTY WATER OR OTHER POLLUTANTS TO BE PERMITTED INTO THE WATERCOURSE.
- IN AREAS IDENTIFIED TO CONTAIN INVASIVE SPECIES (HIMALAYAN BALSAM OR ANY OTHER SPECIES) WITHIN THE WORKS, THE CONTRACTOR SHALL NOTIFY THE EMPLOYER AND CARRY OUT ANY AGREED DISPOSAL WORKS IN ACCORDANCE WITH BEST PRACTICE GUIDELINES ISSUED BY THE NATIONAL PARKS & WILDLIFE SERVICE (NPWS) AND INLAND FISHERIES IRELAND (IFI).
- IN THE EVENT THAT VEGETATION OR EARTHWORKS MATERIAL ARE FOUND TO CONTAIN INVASIVE PLANT SPECIES, SUCH MATERIAL SHALL BE DISPOSED OF ON SITE AT A LOCATION AGREED WITH THE EMPLOYER.
- CONTRACTOR TO PLACE TEMPORARY STEEL BEAMS AND STEEL DECK OVER THE EXISTING CONCRETE DECK AS PER DETAILS SHOWN ON DWG NO. 126001-103. THE TEMPORARY STEEL DECK WILL BE SUBJECT TO A WEIGHT LIMIT OF A 14 TONNE TRACKED EXCAVATOR OR A 6 TONNE WHEELED DUMPER WITH A TOTAL GROSS LADEN WEIGHT NOT EXCEEDING 11.5 TONNES.

© Tailte Éireann - Surveying, 2026

MRG Consulting Engineers Ltd. are authorised by the CEO, Tailte Éireann (acting on behalf of the Government of Ireland) to reproduce Tailte Éireann - Surveying maps and data.

Tailte Éireann Copyright Licence No. CYAL50532882

T1	22.06.26	ISSUED FOR TENDER	SL	CS	CS
Issue	Date	Revisions	Drawn	Checked	Approved

Comhairle Contae Chiarraí
Kerry County Council

MRG
consulting engineers

No.4 Day Place, Tralee, County Kerry.
T : (066)712330 Fax : (066)7123364 E-Mail : info@mrq.ie
also: Kluellen House, Dublin Pike, Cork

MRG Consulting Engineers Limited Civil Structural Architectural Environmental

Project

BALLYSEEDY WOOD AMENITY TRAIL
PHASE: 3

Drawing

SITE CLEARANCE PLAN
SHEET 1 OF 2

Drawn	S LIWANI	Project No.	126001	Drawing No.	126001-201
Date	22.06.2026				
Scale	1:500 @ A1				