



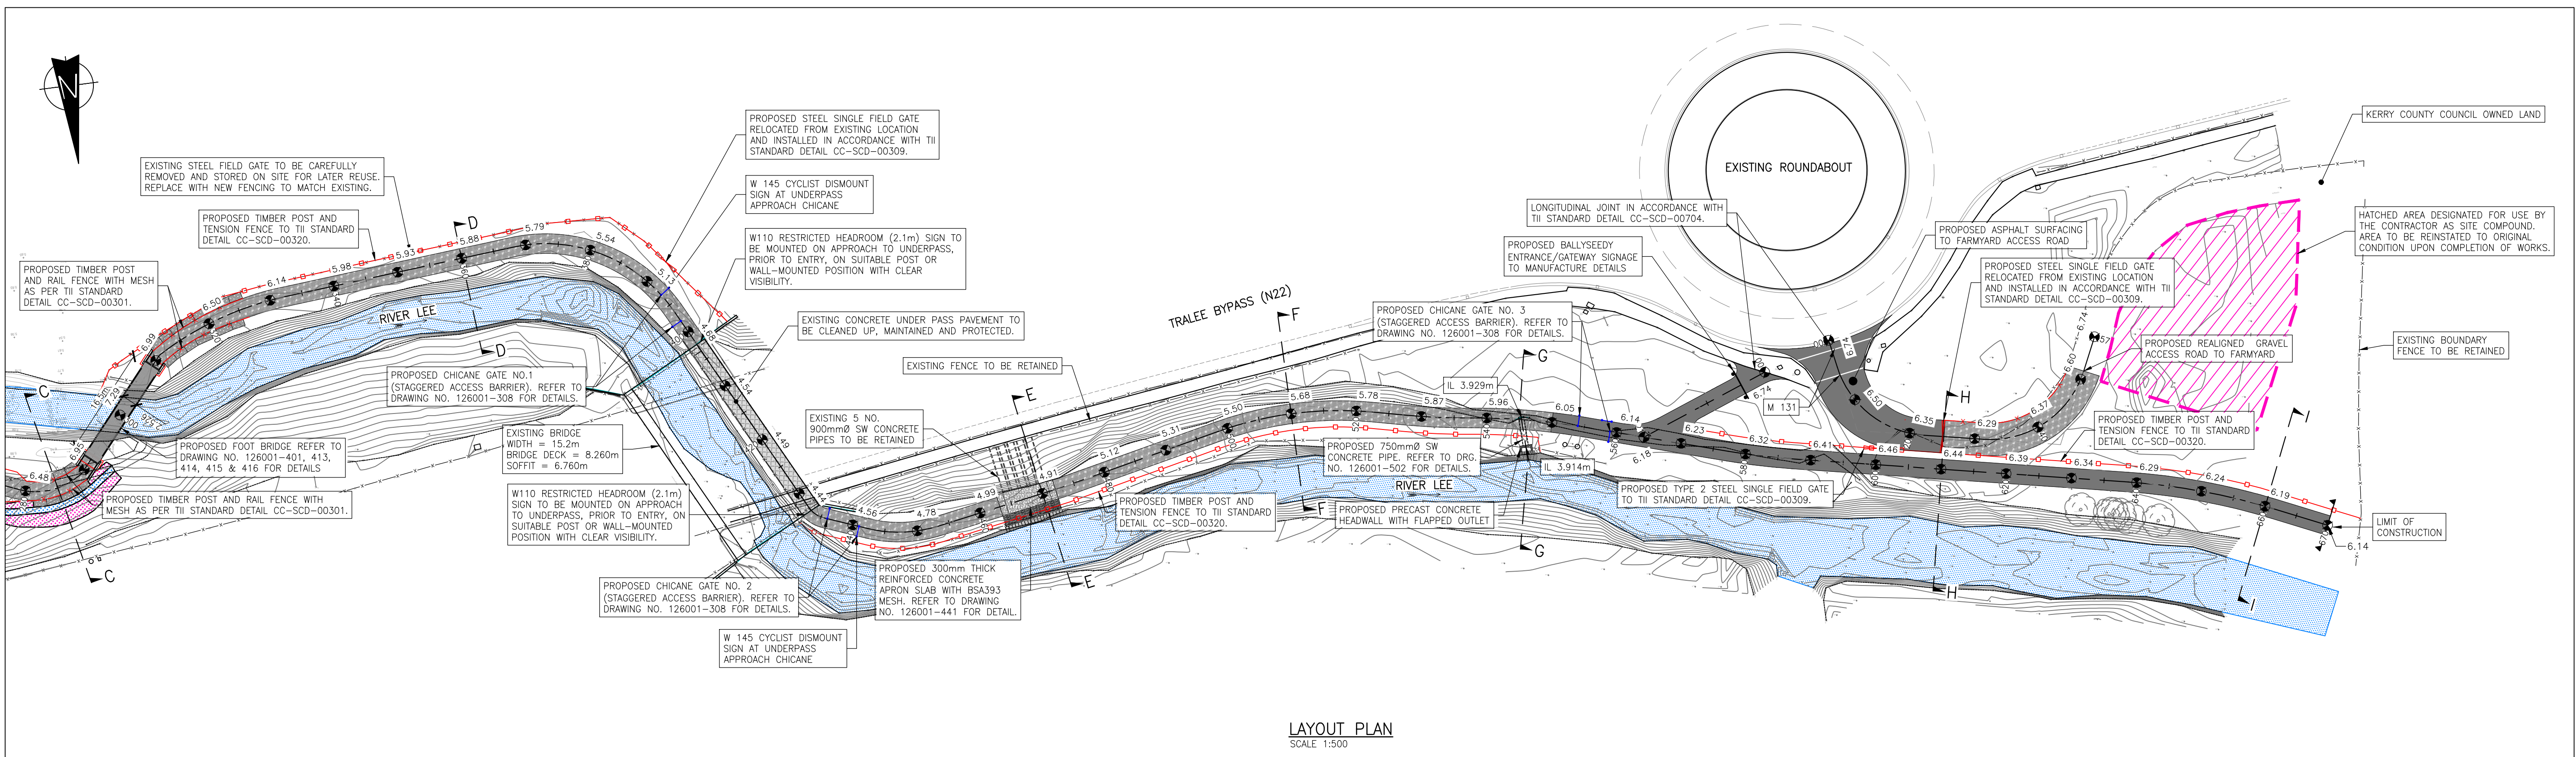

PROPOSED AMENITY TRAIL CH:300.00 – CH: 675.00
SCALE: H 1:500,V 1:100. DATUM: 2.000

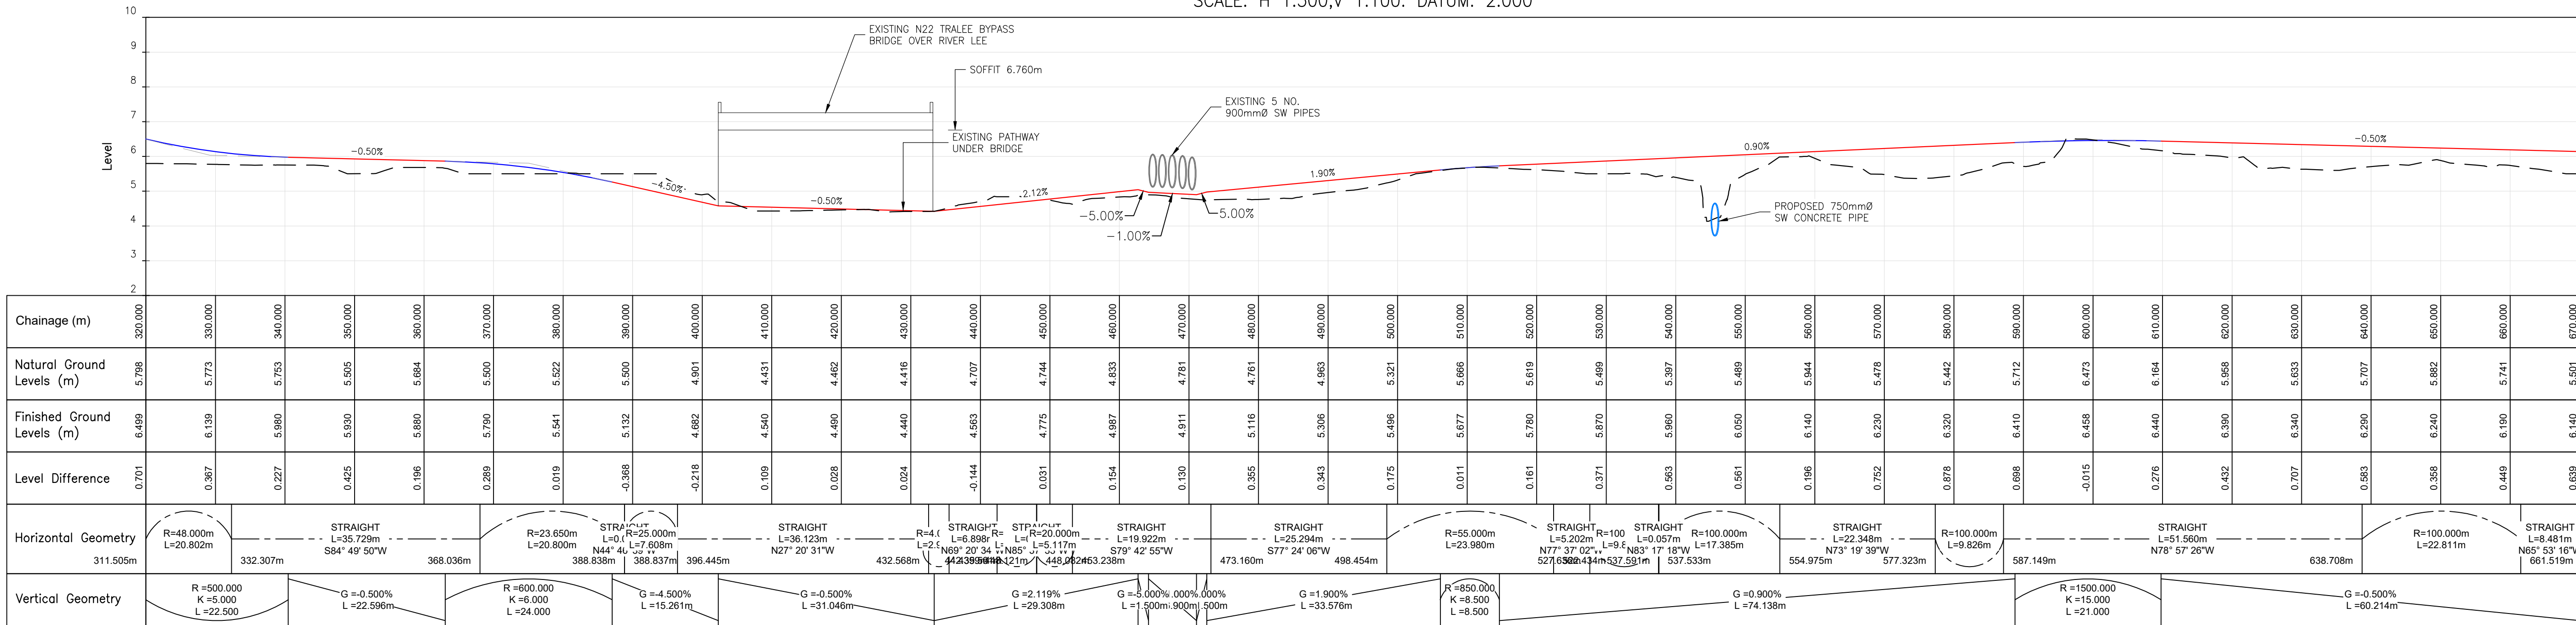

NOTES:

- ALL LEVELS ARE IN METRES AND RELATED TO ORDNANCE MALIN HEAD.
- ALL SETTING OUT CO-ORDINATES ARE IN ITM COORDINATE SYSTEM.
- ALL DIMENSIONS ARE IN MILLIMETRES UNLESS NOTED OTHERWISE.
- VERGE TO BE BUILT WITH CLASS 6F2 SELECTED GRANULAR FILL, COMPACTED TO PROFILE, FINISH WITH MIN. 150mm TOPSOIL AND SEED.
- IN AREAS IDENTIFIED TO CONTAIN INVASIVE SPECIES (HIMALAYAN BALSAM OR ANY OTHER SPECIES) WITHIN THE WORKS, THE CONTRACTOR SHALL NOTIFY THE EMPLOYER AND CARRY OUT ANY AGREED DISPOSAL WORKS IN ACCORDANCE WITH BEST PRACTICE GUIDELINES ISSUED BY THE NATIONAL PARKS & WILDLIFE SERVICE (NPWS) AND INLAND FISHERIES IRELAND (IFI).

- IN THE EVENT THAT VEGETATION OR EARTHWORKS MATERIAL ARE FOUND TO CONTAIN INVASIVE PLANT SPECIES, SUCH MATERIAL SHALL BE DISPOSED OF ON SITE AT A LOCATION AGREED WITH THE EMPLOYER.
- MINIMUM FORMATION CBR SHALL BE 5%.
- ANY UNSTABLE AREAS IDENTIFIED DURING PROOF ROLLING SHALL BE EXCAVATED AND REPLACED WITH IMPORTED CLAUSE 804 GRANULAR MATERIAL.
- EXTENT OF WEAK GROUND TREATMENT AND GEOCOMPOSITE INSTALLATION SHALL BE CONFIRMED FOLLOWING EXPOSURE AND PROOF ROLLING OF THE FORMATION.

© Tailte Éireann - Surveying, 2026
MRG Consulting Engineers Ltd. are authorised by the CEO,
Tailte Éireann (acting on behalf of the Government of Ireland)
to reproduce Tailte Éireann - Surveying maps and data.
Tailte Éireann Copyright Licence No. CYAL50532682

LEGEND:

PROPOSED LEVEL OF AMENITY TRAIL SURFACE, DENOTED THUS....

PROPOSED TIMBER POST AND TENSION MESH FENCE TO TII STANDARD DETAIL CC-SCD-00320. DENOTED THUS....

PROPOSED TIMBER POST AND RAIL FENCE TO TII STANDARD DETAIL CC-SCD-00301. DENOTED THUS....

PROPOSED GRAVEL SURFACE COURSE TO ROAD/AMENITY TRAIL. REFER TO DRAWING NO. 126001-305-307 FOR CONSTRUCTION DETAILS, DENOTED THUS....

EXISTING WATER EDGE/RIVER/STREAM, DENOTED THUS....

EXISTING FENCE, DENOTED THUS....

PROPOSED ASPHALT SURFACE TO ROAD/AMENITY TRAIL. REFER TO DRAWING NO. 126001-305-307 FOR CONSTRUCTION DETAILS, DENOTED THUS....

Issue	Date	Revisions	Drawn	Checked	Approved
T1	22.06.26	ISSUED FOR TENDER	SL	CS	CS

Comhairle Contae Chiarraí
Kerry County Council

MRG
consulting engineers

No.4 Day Place, Tralee, County Kerry.
T: (066)712330 Fax: (066)7123364 E-Mail: info@mrge.ie
also: Kicullen House, Dublin Pike, Cork

MRG Consulting Engineers Limited Civil Structural Architectural Environmental

Project	BALLYSEEDY WOOD AMENITY TRAIL PHASE: 3		
Drawing	PROPOSED TRAIL LAYOUT AND LONGITUDINAL SECTION SHEET 2 OF 2		
Drawn	S LIWANI	Project No.	126001
Date	22.06.2026	Drawing No.	126001-302
Scale	AS SHOWN @ A1		