


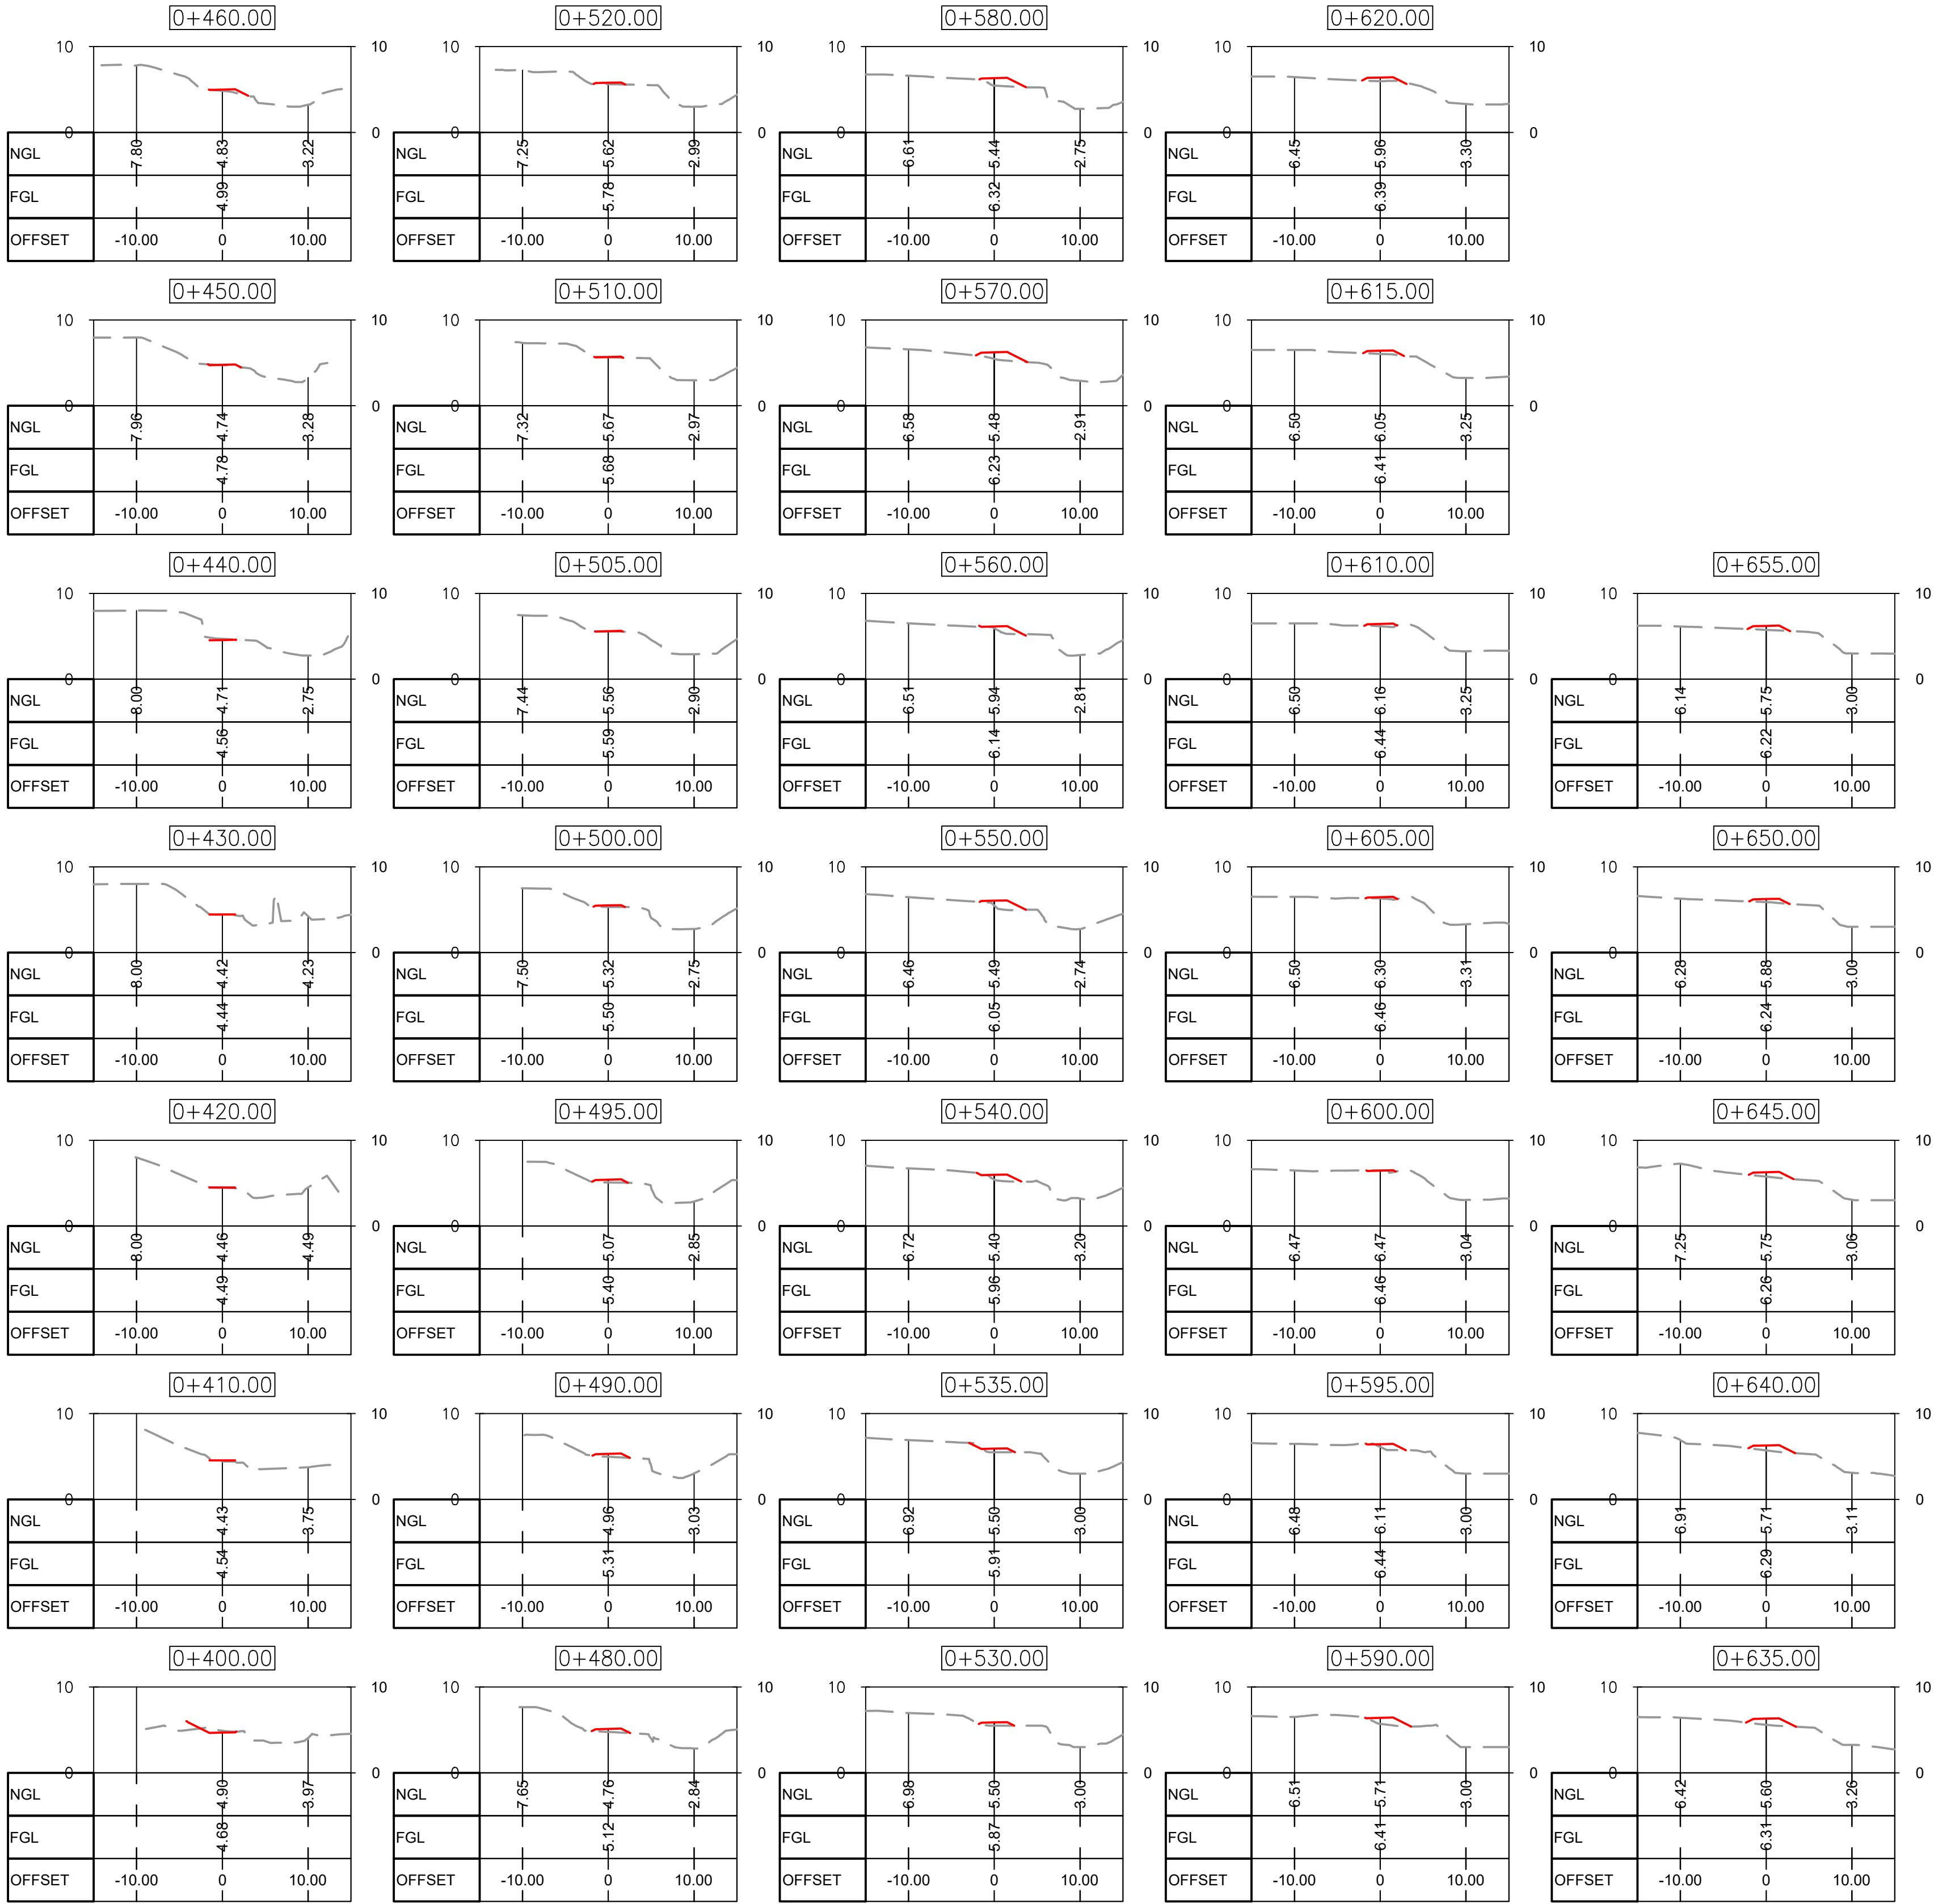

NOTES:

1. ALL LEVELS ARE IN METRES AND RELATED TO ORDNANCE MALIN HEAD.

2. ALL SETTING OUT CO-ORDINATES ARE IN ITM COORDINATE SYSTEM.

3. ALL DIMENSIONS ARE IN MILLIMETRES UNLESS NOTED OTHERWISE.

4. VERGE TO BE BUILT WITH CLASS 6F2 SELECTED GRANULAR FILL, COMPACTED TO PROFILE, FINISH WITH MIN. 150mm TOPSOIL AND SEED.

5. IN AREAS IDENTIFIED TO CONTAIN INVASIVE SPECIES (HIMALAYAN BALSAM OR ANY OTHER SPECIES) WITHIN THE WORKS, THE CONTRACTOR SHALL NOTIFY THE EMPLOYER AND CARRY OUT ANY AGREED DISPOSAL WORKS IN ACCORDANCE WITH BEST PRACTICE GUIDELINES ISSUED BY THE NATIONAL PARKS & WILDLIFE SERVICE (NPWS) AND INLAND FISHERIES IRELAND (IFI).

6. IN THE EVENT THAT VEGETATION OR EARTHWORKS MATERIAL ARE FOUND TO CONTAIN INVASIVE PLANT SPECIES, SUCH MATERIAL SHALL BE DISPOSED OF ON SITE AT A LOCATION AGREED WITH THE EMPLOYER.

7. MINIMUM FORMATION CBR SHALL BE 5%.

8. ANY UNSTABLE AREAS IDENTIFIED DURING PROOF ROLLING SHALL BE EXCAVATED AND REPLACED WITH IMPORTED CLAUSE 804 GRANULAR MATERIAL.

9. EXTENT OF WEAK GROUND TREATMENT AND GEOCOMPOSITE INSTALLATION SHALL BE CONFIRMED FOLLOWING EXPOSURE AND PROOF ROLLING OF THE FORMATION.

© Taitte Éireann - Surveying, 2026

MRG Consulting Engineers Ltd. are authorised by the CEO, Taitte Éireann (acting on behalf of the Government of Ireland) to reproduce Taitte Éireann - Surveying maps and data.

Taitte Éireann Copyright Licence No. CYAL50532882

T1	22.06.26	ISSUED FOR TENDER	SL	CS	CS
Issue	Date	Revisions	Drawn	Checked	Approved



Comhairle Contae Chiarraí

Kerry County Council



No.4 Day Place , Tralee , County Kerry .

T : (066)712330 Fax : (066)7123364 E-Mail : info@mrge.ie

also: Kluellen House, Dublin Pike, Cork

MRG Consulting Engineers Limited

Civil Structural Architectural Environmental

Project		
BALLYSEEDY WOOD AMENITY TRAIL PHASE: 3		
Drawing		
CROSS SECTIONS (CH:400.00m TO CH:655.00m) SHEET 2 OF 2		
Drawn	S LIWANI	Project No.
Date	22.06.2026	126001
Scale	AS SHOWN @ A1	Drawing No. 126001-304