



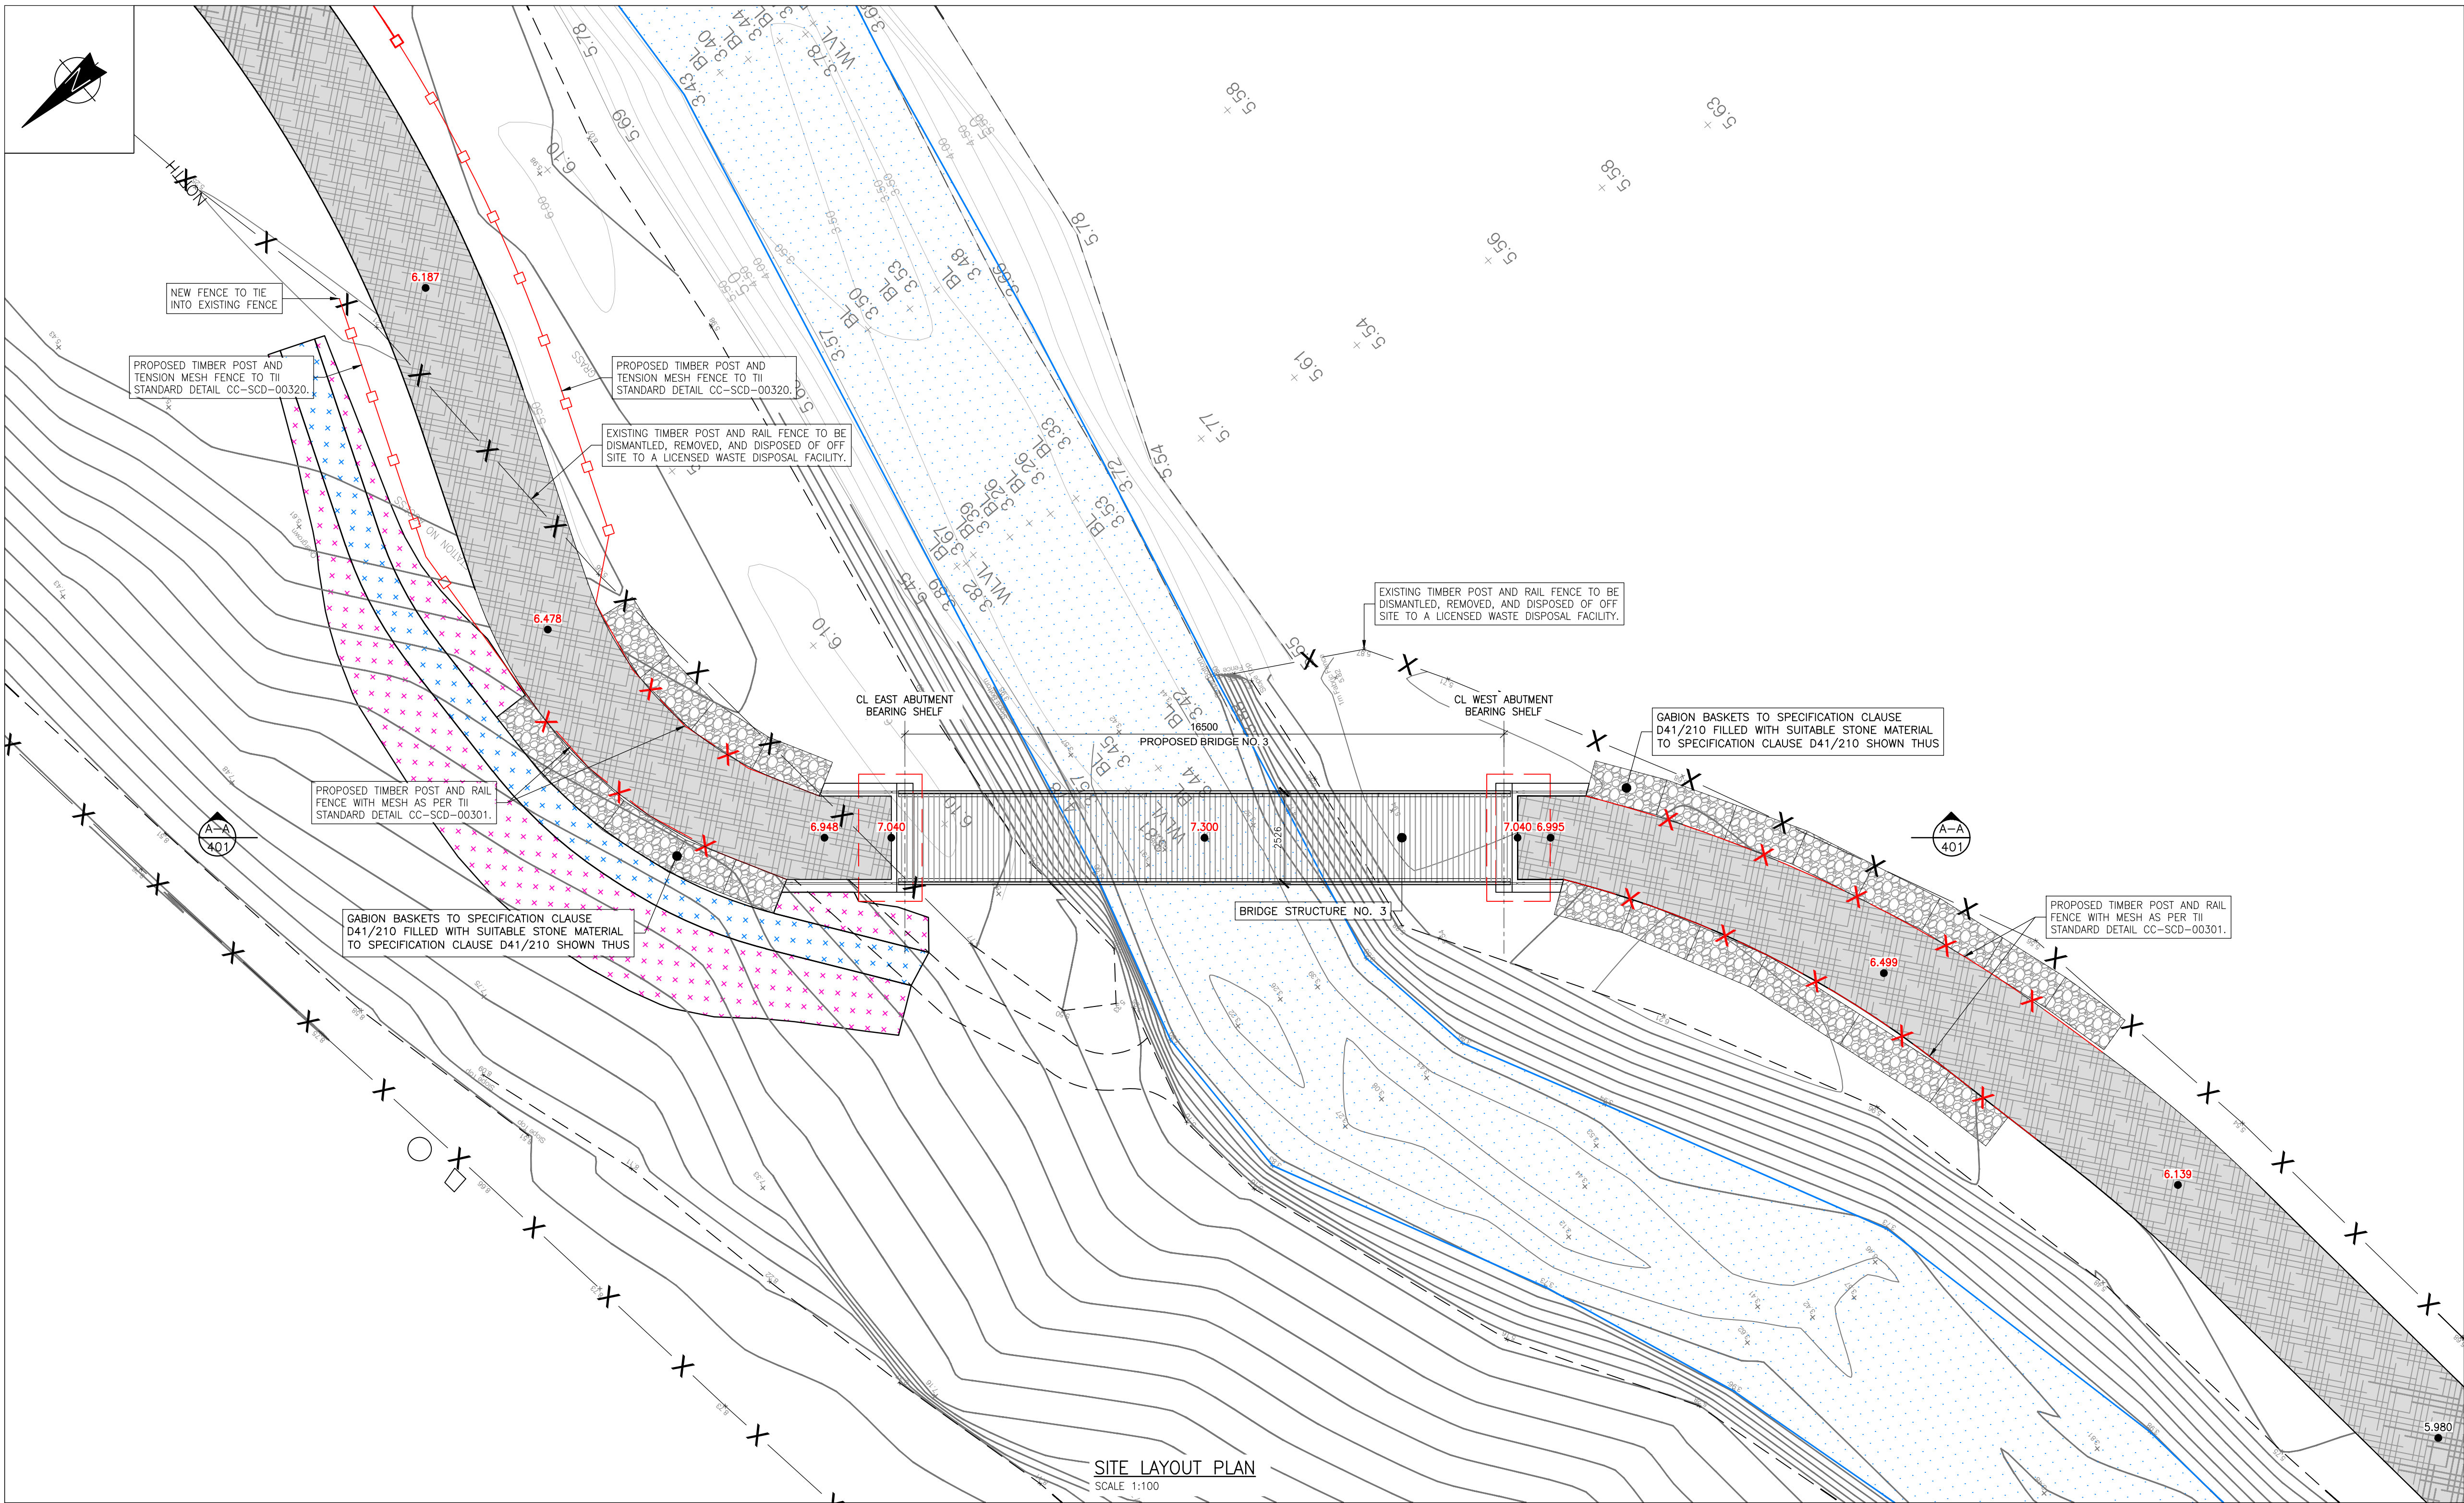

SITE LAYOUT PLAN
SCALE 1:100

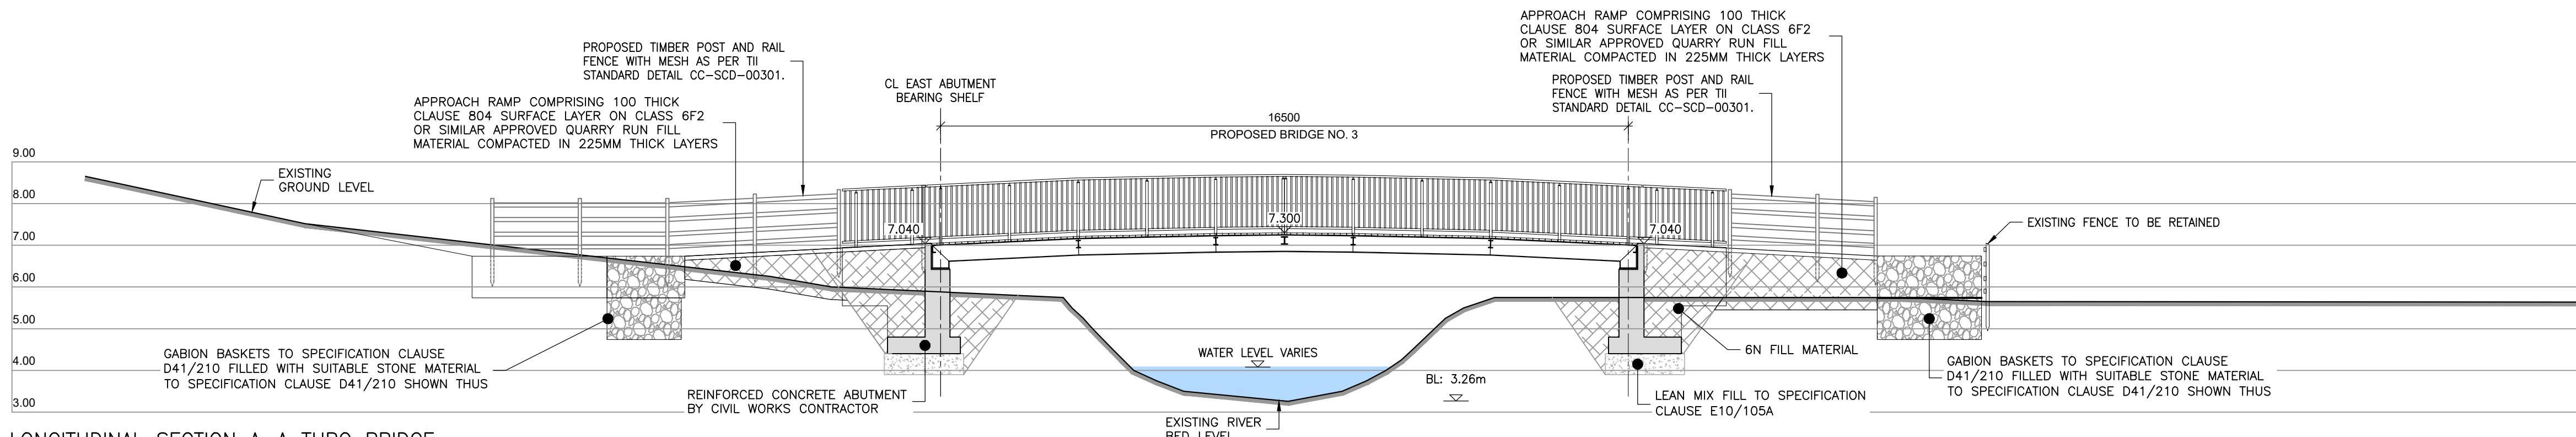

LONGITUDINAL SECTION A-A THRO BRIDGE
SCALE 1:100

Notes:

- ALL DIMENSIONS ARE IN MILLIMETRES – FIGURED DIMENSIONS TO BE TAKEN IN PREFERENCE TO SCALED DIMENSIONS.
- ALL LEVELS ARE IN METRES AND RELATE TO ORDNANCE DATUM (MALIN HEAD).
- PROPOSED FINISHED LEVELS OF APPROACH RAMP AND BRIDGE DECK SHOWN THUS IN RED 0.000
- EXISTING GROUND LEVELS SHOWN THUS 0.000 +

Legend:

- PROPOSED TIMBER POST AND RAIL FENCE WITH MESH DENOTED THUS..... X
- PROPOSED TIMBER POST AND TENSION MESH FENCE TO TII STANDARD DETAIL CC-SCD-00320. DENOTED THUS..... X
- EXISTING FENCE, DENOTED THUS..... X

© Tailte Éireann - Surveying, 2026

MRG Consulting Engineers Ltd. are authorised by the CEO, Tailte Éireann (acting on behalf of the Government of Ireland) to reproduce Tailte Éireann - Surveying maps and data. Tailte Éireann Copyright Licence No. CYAL50532682

Issue	Date	Revisions	Drawn	Checked	Approved
T1	22.06.26	ISSUED FOR TENDER	DM	CS	CS



Comhairle Contae Chiarraí
Kerry County Council



No.4 Day Place, Tralee, County Kerry.
T : (066)7123130 Fax : (066)7123364 E-Mail : info@mrng.ie
also: Kilsheen House, Dublin Pike, Cork

MRG Consulting Engineers Limited Civil Structural Architectural Environmental

Project BALLYSEEDY WOOD AMENITY TRAIL PHASE: 3		
Drawing BRIDGE STRUCTURE NO.3 PLAN LAYOUT & LONGITUDINAL SECTION		
Drawn D.Moriarty	Project No. 126001	Drawing No. 126001-401
Date 22.06.2026		
Scale As Shown @ A1		