



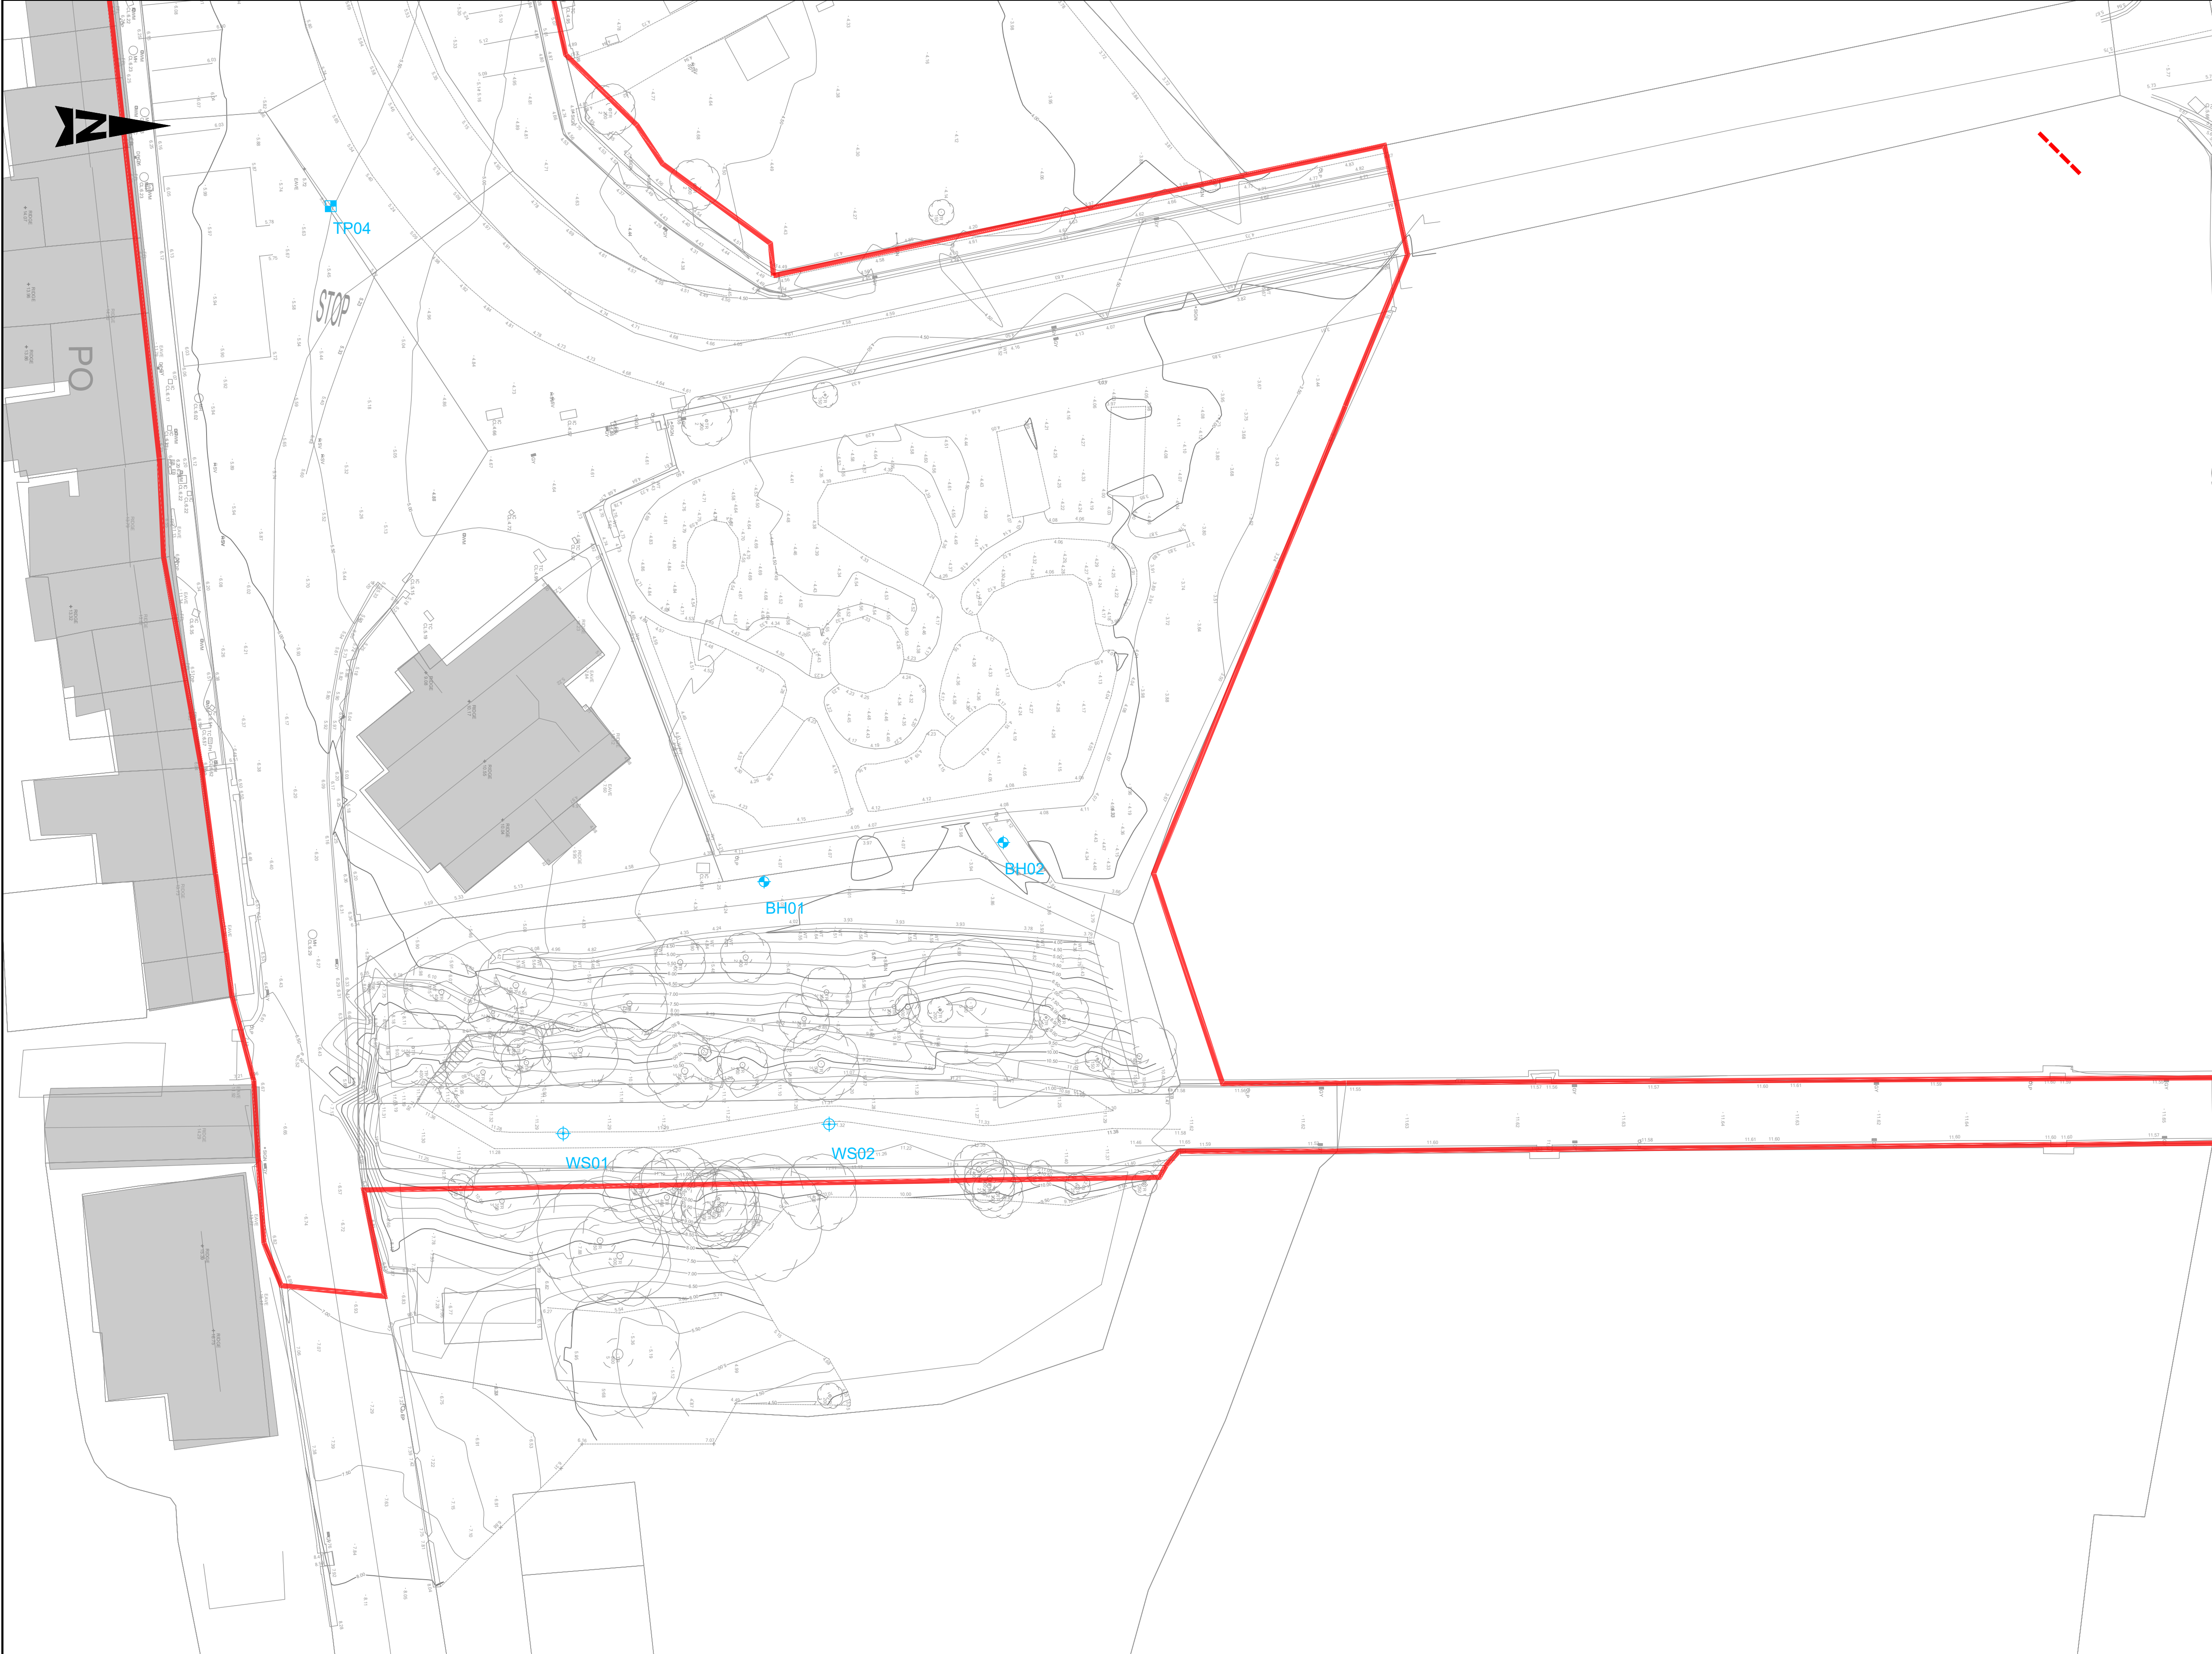

- GENERAL NOTES
1. ALL DIMENSIONS ARE IN MILLIMETRES UNLESS NOTED OTHERWISE
 2. ONLY WRITTEN DIMENSIONS SHALL BE USED. NO DIMENSIONS SHALL BE SCALED FROM THE DRAWINGS
 3. ALL LEVELS ARE IN METRES AND ARE TO MALIN HEAD DATUM
 4. ALL COORDINATES ARE IN METRES AND ARE TO IRISH TRANSVERSE MERCATOR
 5. DRAWINGS ARE TO BE READ IN CONJUNCTION WITH THE SPECIFICATION

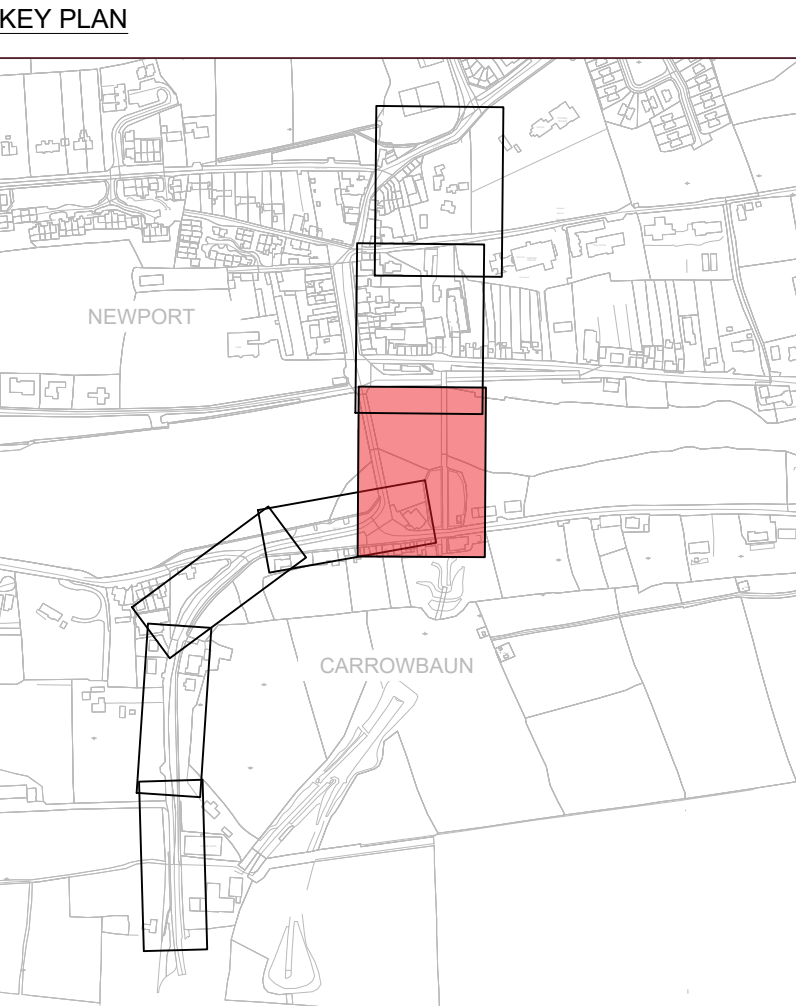

LEGEND:

- BH BOREHOLE
- TP TRIAL PIT
- WS WINDOW SAMPLING / DYNAMIC PROBE

GI LOCATION DETAILS			
ID	TYPE	X (ITM)	Y (ITM)
BH01	CP / RC	498415.715	793797.302
BH02	CP / RC	498412.833	793815.625
BH03	CP / RC	498419.392	794070.896
BH04	CP / RC	498448.275	794082.197
TP01	TP	498166.783	793608.812
TP02	TP	498186.905	793679.518
TP03	TP	498286.866	793761.766
TP04	TP	498363.810	793764.479
TP05	TP	498408.617	794062.506
TP06	TP	498462.683	794117.177
TP07	TP	498453.623	794148.111
WS01	WS	498434.891	793781.807
WS02	WS	498434.306	793802.164

© ORDNANCE SURVEY IRELAND LICENSE NR. AR 0082522. ORDNANCE SURVEY IRELAND & GOVERNMENT OF IRELAND
ATKINREALIS WILL NOT BE HELD LIABLE FOR THE USE OF THIS DATA ON ANY PROJECT OTHER THAN THE PROJECT:
THE BOYNE GREENWAY: NAVAN TO OLDBRIDGE



Rialtas na hÉireann
Government of Ireland

Tionscadal Éireann
Project Ireland
2040

An Roinn Iompair
Department of Transport

TIIV
Bonneagar Iompair Éireann
Transport Infrastructure Ireland



Rev	Description	By	Date	Chk'd	Rev'd	Auth
C01	FOR INFORMATION	RC	17.06.26	VC	SW	SW
P01	FOR INFORMATION	BF	16.06.26	VC	SW	SW

Atkins House, 150-155 Ainslie Business Park, Swords, Co. Dublin
Tel (+353) 01 810 8000
Fax (+353) 01 810 8001

Unit 2B, 2200 Cork Airport Business Park, Cork
Tel (+353) 021 429 0300
Fax (+353) 021 429 0360

1st Floor Technology House Parkmore Technology Park, Galway
Tel (+353) 091 786 050
Fax (+353) 091 779 830

Client
MAYO NATIONAL ROAD OFFICE
MAYO COUNTY COUNCIL

Project
GREAT WESTERN GREENWAY
NEWPORT TOWN

FOR INFORMATION					
Title GROUND INVESTIGATION LAYOUT SHEET 3 OF 5					
Original Scale 1:250 at A1 1:500 at A3	Drawn RC Date 17.06.26	Checked VC Date 17.06.26	Reviewed SW Date 17.06.26	Authorised SW Date 17.06.26	
Status A5	Drawing Number 100129275-ATK-XX-XX-SK-GE-900903			Rev C01	