



DO NOT SCALE

A1

File: 100129275-ATK-XX-XX-SK-CE-900501.dwg
Date: Jun 18, 2026 - 4:46pm
Plotted by: C0009883

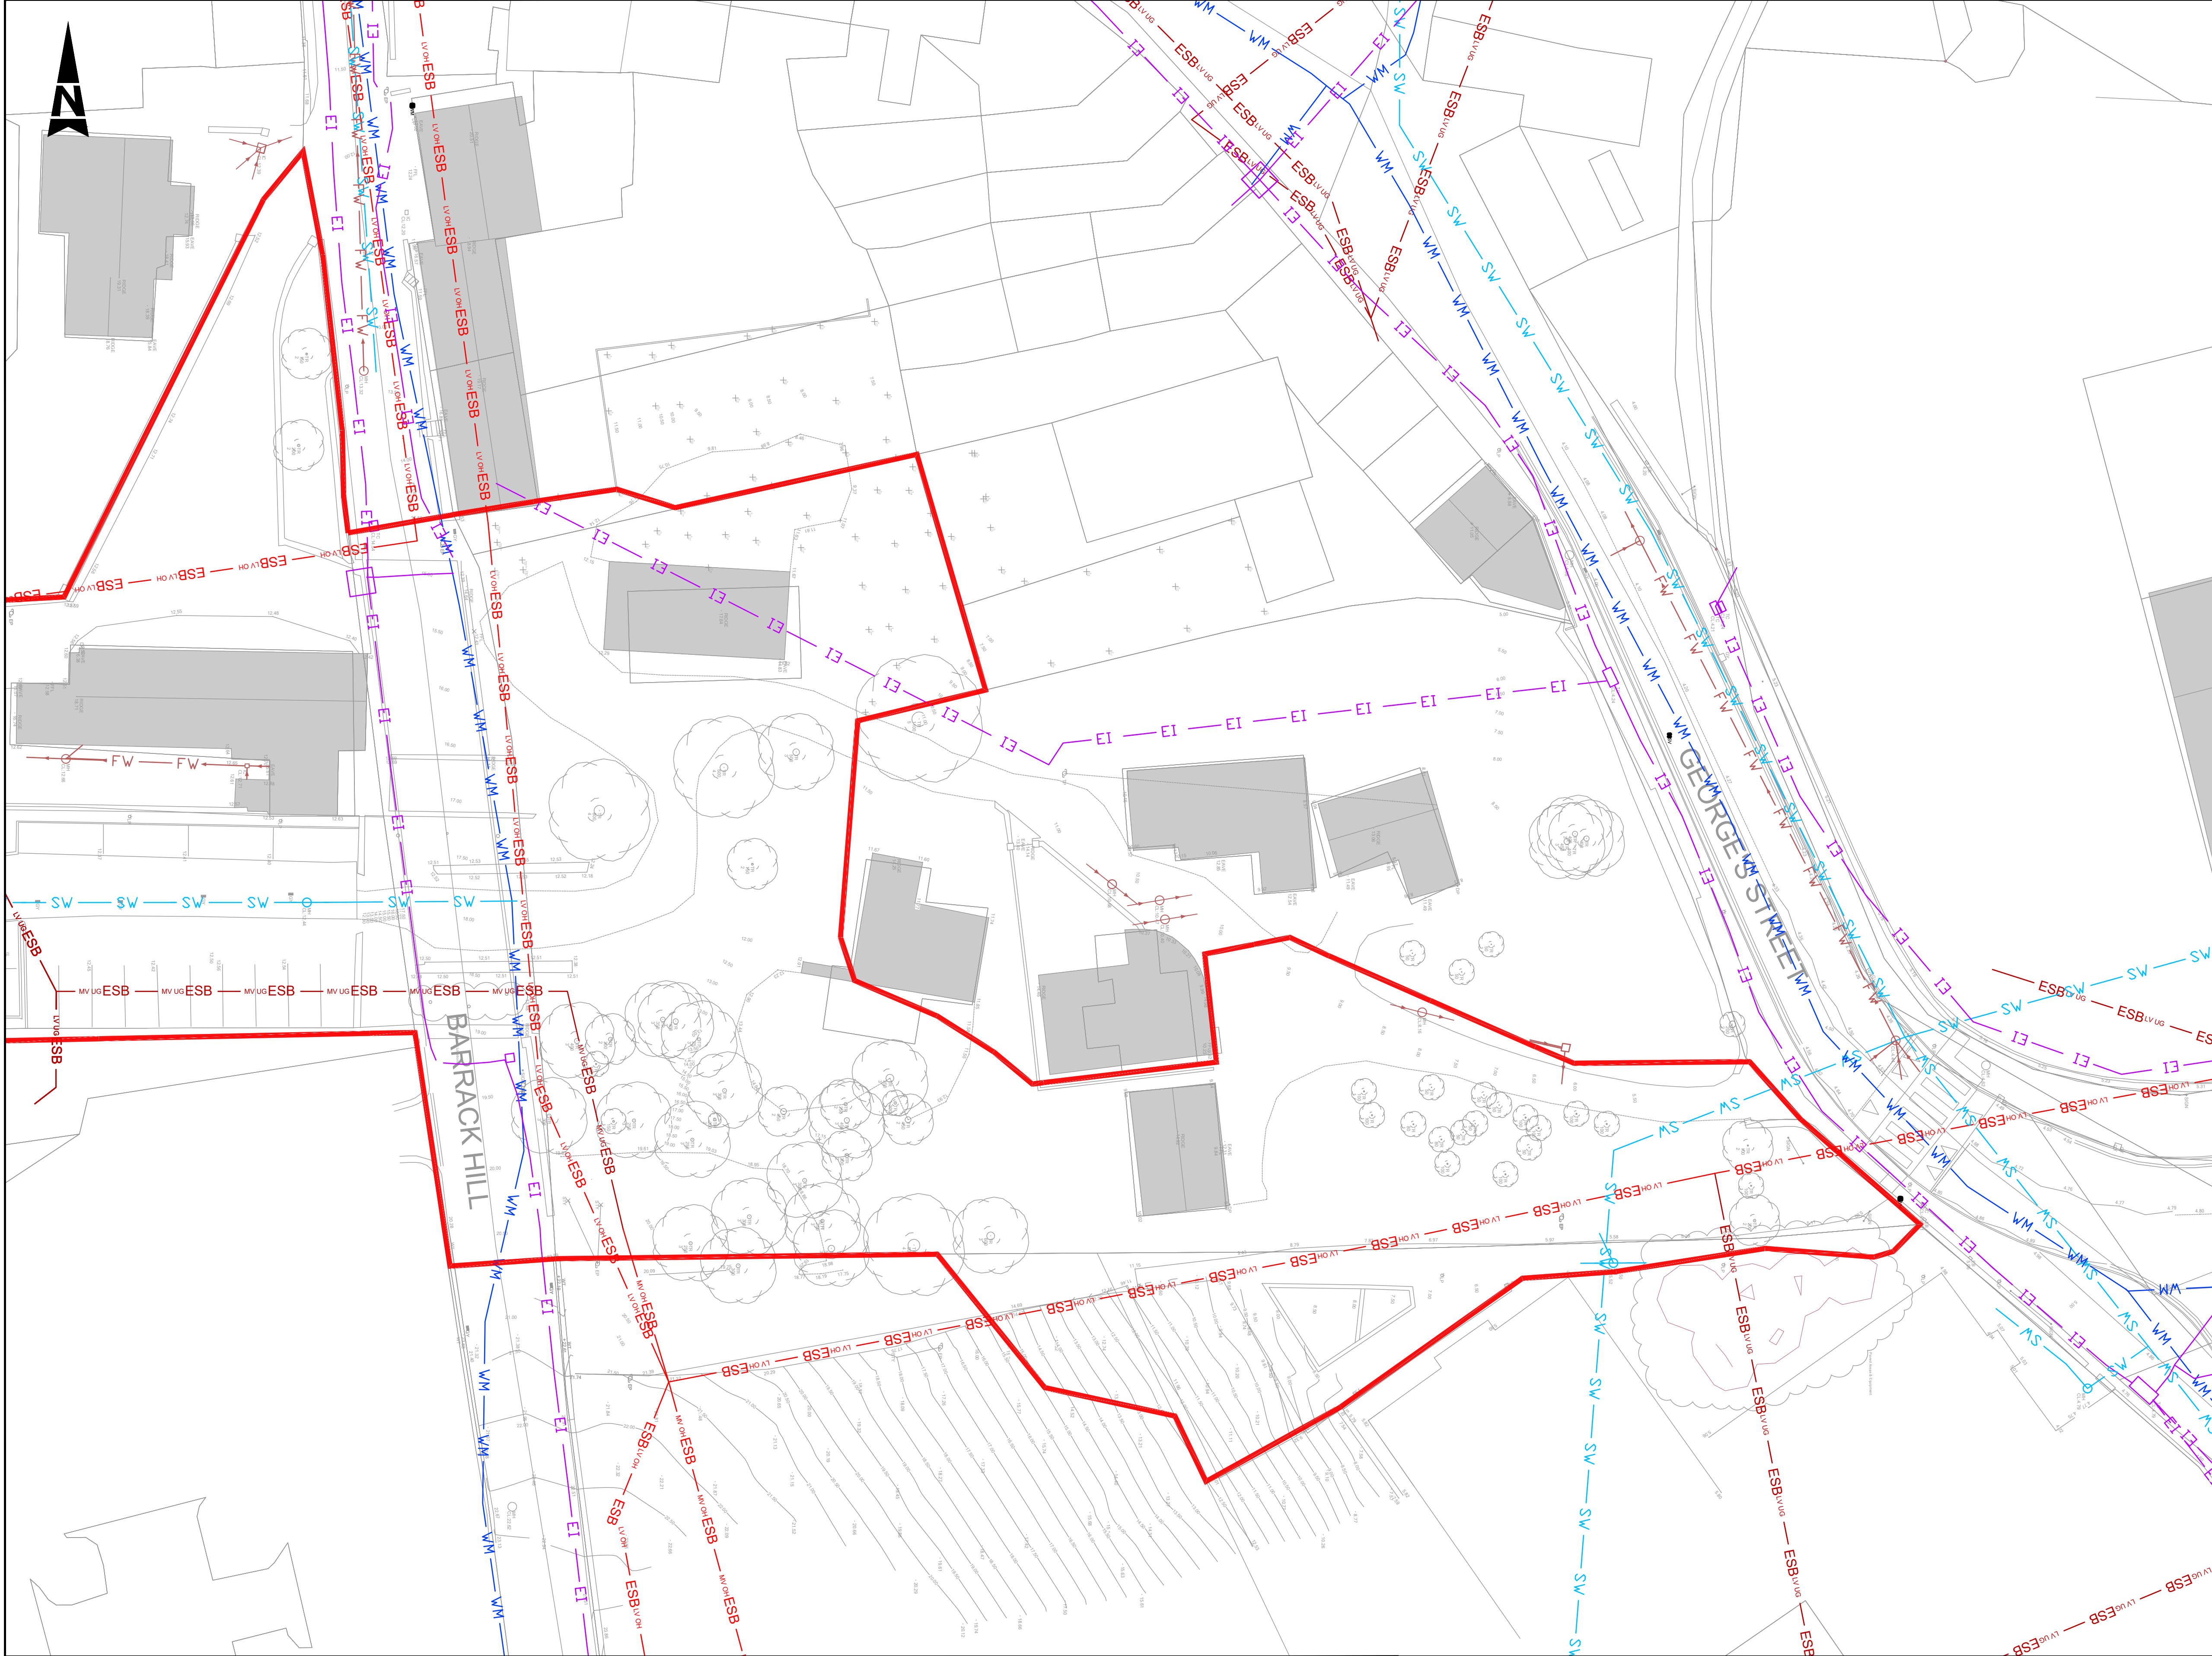

- GENERAL NOTES
1. ALL DIMENSIONS ARE IN MILLIMETRES UNLESS NOTED OTHERWISE
 2. ONLY WRITTEN DIMENSIONS SHALL BE USED. NO DIMENSIONS SHALL BE SCALED FROM THE DRAWINGS
 3. ALL LEVELS ARE IN METRES AND ARE TO MALIN HEAD DATUM
 4. ALL COORDINATES ARE IN METRES AND ARE TO IRISH TRANSVERSE MERCATOR
 5. DRAWINGS ARE TO BE READ IN CONJUNCTION WITH THE SPECIFICATION

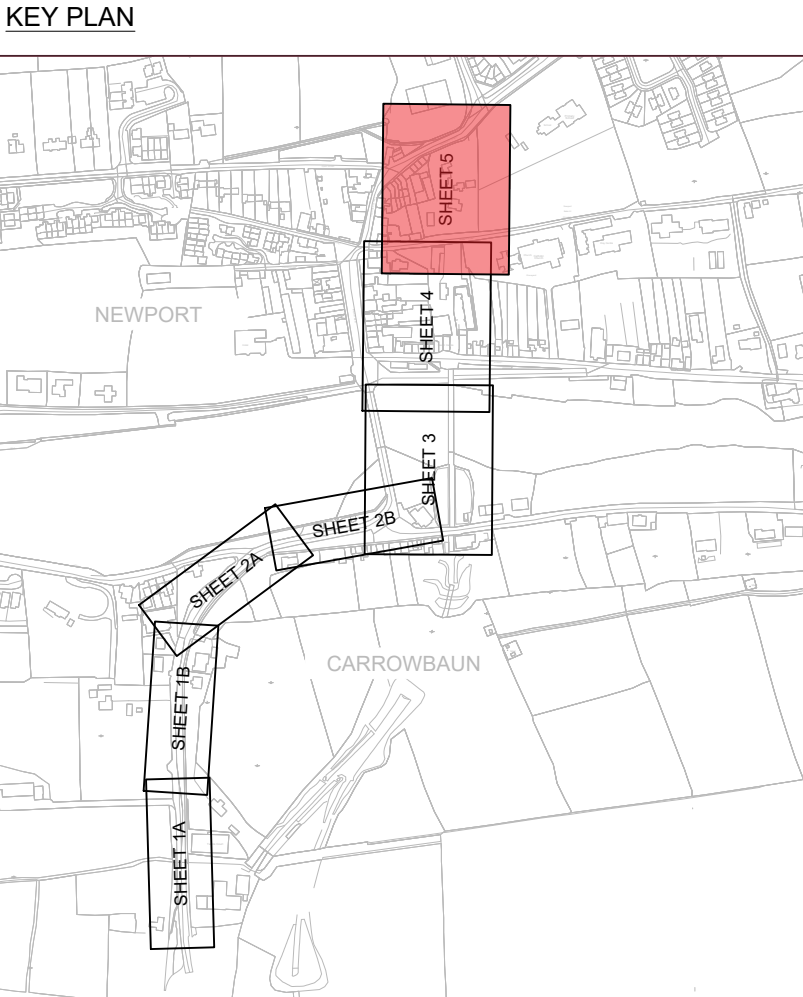

- UTILITIES NOTES
1. THE INFORMATION PROVIDED ON THIS DRAWING IS BASED ON THAT RECEIVED FROM THE RELEVANT STATUTORY AUTHORITIES.
 2. LOCATION OF EXISTING SERVICES AS SHOWN IN THE 500 SERIES DRAWINGS ARE INDICATIVE ONLY. IT IS THE CONTRACTOR'S RESPONSIBILITY TO LOCATE ALL EXISTING SERVICES ON SITE PRIOR TO EXCAVATION AND IN COLLABORATION WITH THE SERVICE PROVIDER BY CAREFUL DIGGING METHODS.
 3. NO SERVICES ARE TO BE DECOMMISSIONED IN ADVANCE OF NEW SERVICES BEING ESTABLISHED AND COMMISSIONED.
 4. THE CONTRACTOR TO CONFIRM ALL WORKS IN ADVANCE WITH THE RELEVANT AUTHORITY OR PUBLIC/PRIVATE UNDERTAKER.
 5. ALL EXISTING SERVICES MUST BE PROTECTED IN SITU BY THE CONTRACTOR DURING THE WORKS. THE CONTRACTOR IS RESPONSIBLE FOR ANY DAMAGE TO EXISTING DUCTS DURING THE WORKS.
 6. ALL MEETINGS ON SITE WITH THE SERVICE PROVIDERS SHOULD BE NOTIFIED TO THE EMPLOYER'S REPRESENTATIVE WHO WILL BE PRESENT AT THE MEETING WHEN AVAILABLE
 7. THE CONTRACTOR IS ADVISED THAT ANY COSTS ASSOCIATED WITH TEMPORARY WORKS FOR DIVERSION OF SERVICES HAVE NOT BEEN MEASURED AS PART OF THE WORKS AS THESE ARE DEPENDENT ON THE CONTRACTOR'S SEQUENCING FOR THE WORKS. THE CONTRACTOR SHOULD ALLOW FOR TEMPORARY REINSTATEMENT OF EXISTING PAVEMENTS AND THE LIKE.
 8. IRISH WATER GIVES THIS INFORMATION AS TO THE POSITION OF ITS UNDERGROUND NETWORK AS A GENERAL GUIDE ONLY ON THE STRICT UNDERSTANDING THAT IT IS BASED ON THE BEST AVAILABLE INFORMATION PROVIDED BY EACH LOCAL AUTHORITY IN IRELAND. IT SHOULD NOT BE RELIED UPON IN THE EVENT OF EXCAVATIONS OR OTHER WORKS BEING CARRIED OUT IN THE VICINITY OF THE NETWORK. THE ONUS IS ON THE PARTIES CARRYING OUT THE WORKS TO ENSURE THE EXACT LOCATION OF THE NETWORK IS IDENTIFIED PRIOR TO MECHANICAL WORKS BEING CARRIED OUT. SERVICE PIPES ARE NOT GENERALLY SHOWN BUT THEIR PRESENCE SHOULD BE ANTICIPATED. © IRISH WATER

- LEGEND:
- WM— EXISTING WATER MAIN
 - SW— EXISTING SURFACE WATER SEWER
 - FW— EXISTING FOUL SEWER
 - CS— EXISTING COMBINED SEWER
 - ESB— EXISTING ESB UNDERGROUND
 - ESB LV— EXISTING ESB LV UNDERGROUND
 - ESB LV OH— EXISTING ESB LV OVERHEAD EXISTING
 - ESB MV OH— EXISTING ESB MV OVERHEAD EXISTING
 - ESB MV— EXISTING ESB MV UNDERGROUND
 - EI— EXISTING EIR LINE
 - WM— EXISTING WATER METER
 - SV— EXISTING SLUICE VALVE
 - H— EXISTING HYDRANT

purpose

FOR TENDER DESIGN

title

UTILITIES LAYOUT
SHEET 5 OF 5

original Scale	Drawn	Checked	Reviewed	Authorised
	RC	VC	SW	SW
1:250 at A1	Date 18.06.26	Date 18.06.26	Date 18.06.26	Date 18.06.26
1:500 at A3				
status	Drawing Number			Rev
A5	100129275-ATK-XX-XX-SK-CE-900505			C01

© ORDNANCE SURVEY IRELAND LICENSE NR. AR 0082522. ORDNANCE SURVEY IRELAND & GOVERNMENT OF IRELAND
ATKINREALIS WILL NOT BE HELD LIABLE FOR THE USE OF THIS DATA ON ANY PROJECT OTHER THAN THE PROJECT
THE BOYNE GREENWAY: NAVAN TO OLDBRIDGE



Rialtas na hÉireann
Government of Ireland

Tionscadal Éireann
Project Ireland
2040

An Roinn Iompair
Department of Transport



Rev	Description	By	Date	Chk'd	Rev'd	Auth
C01	FOR TENDER DESIGN	RC	18.06.26	VC	SW	SW

Atkins House, 150-155 Aislide Business Park, Swords, Co. Dublin
Tel (+353) 01 810 8000
Fax (+353) 01 810 8001

Unit 2B, 2200 Cork Airport Business Park, Cork
Tel (+353) 021 429 0300
Fax (+353) 021 429 0360

1st Floor Technology House Parkmore Technology Park, Galway
Tel (+353) 091 786 050
Fax (+353) 091 779 830

Client
MAYO NATIONAL ROAD OFFICE
MAYO COUNTY COUNCIL

Project
GREAT WESTERN GREENWAY
NEWPORT TOWN