

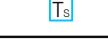
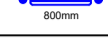
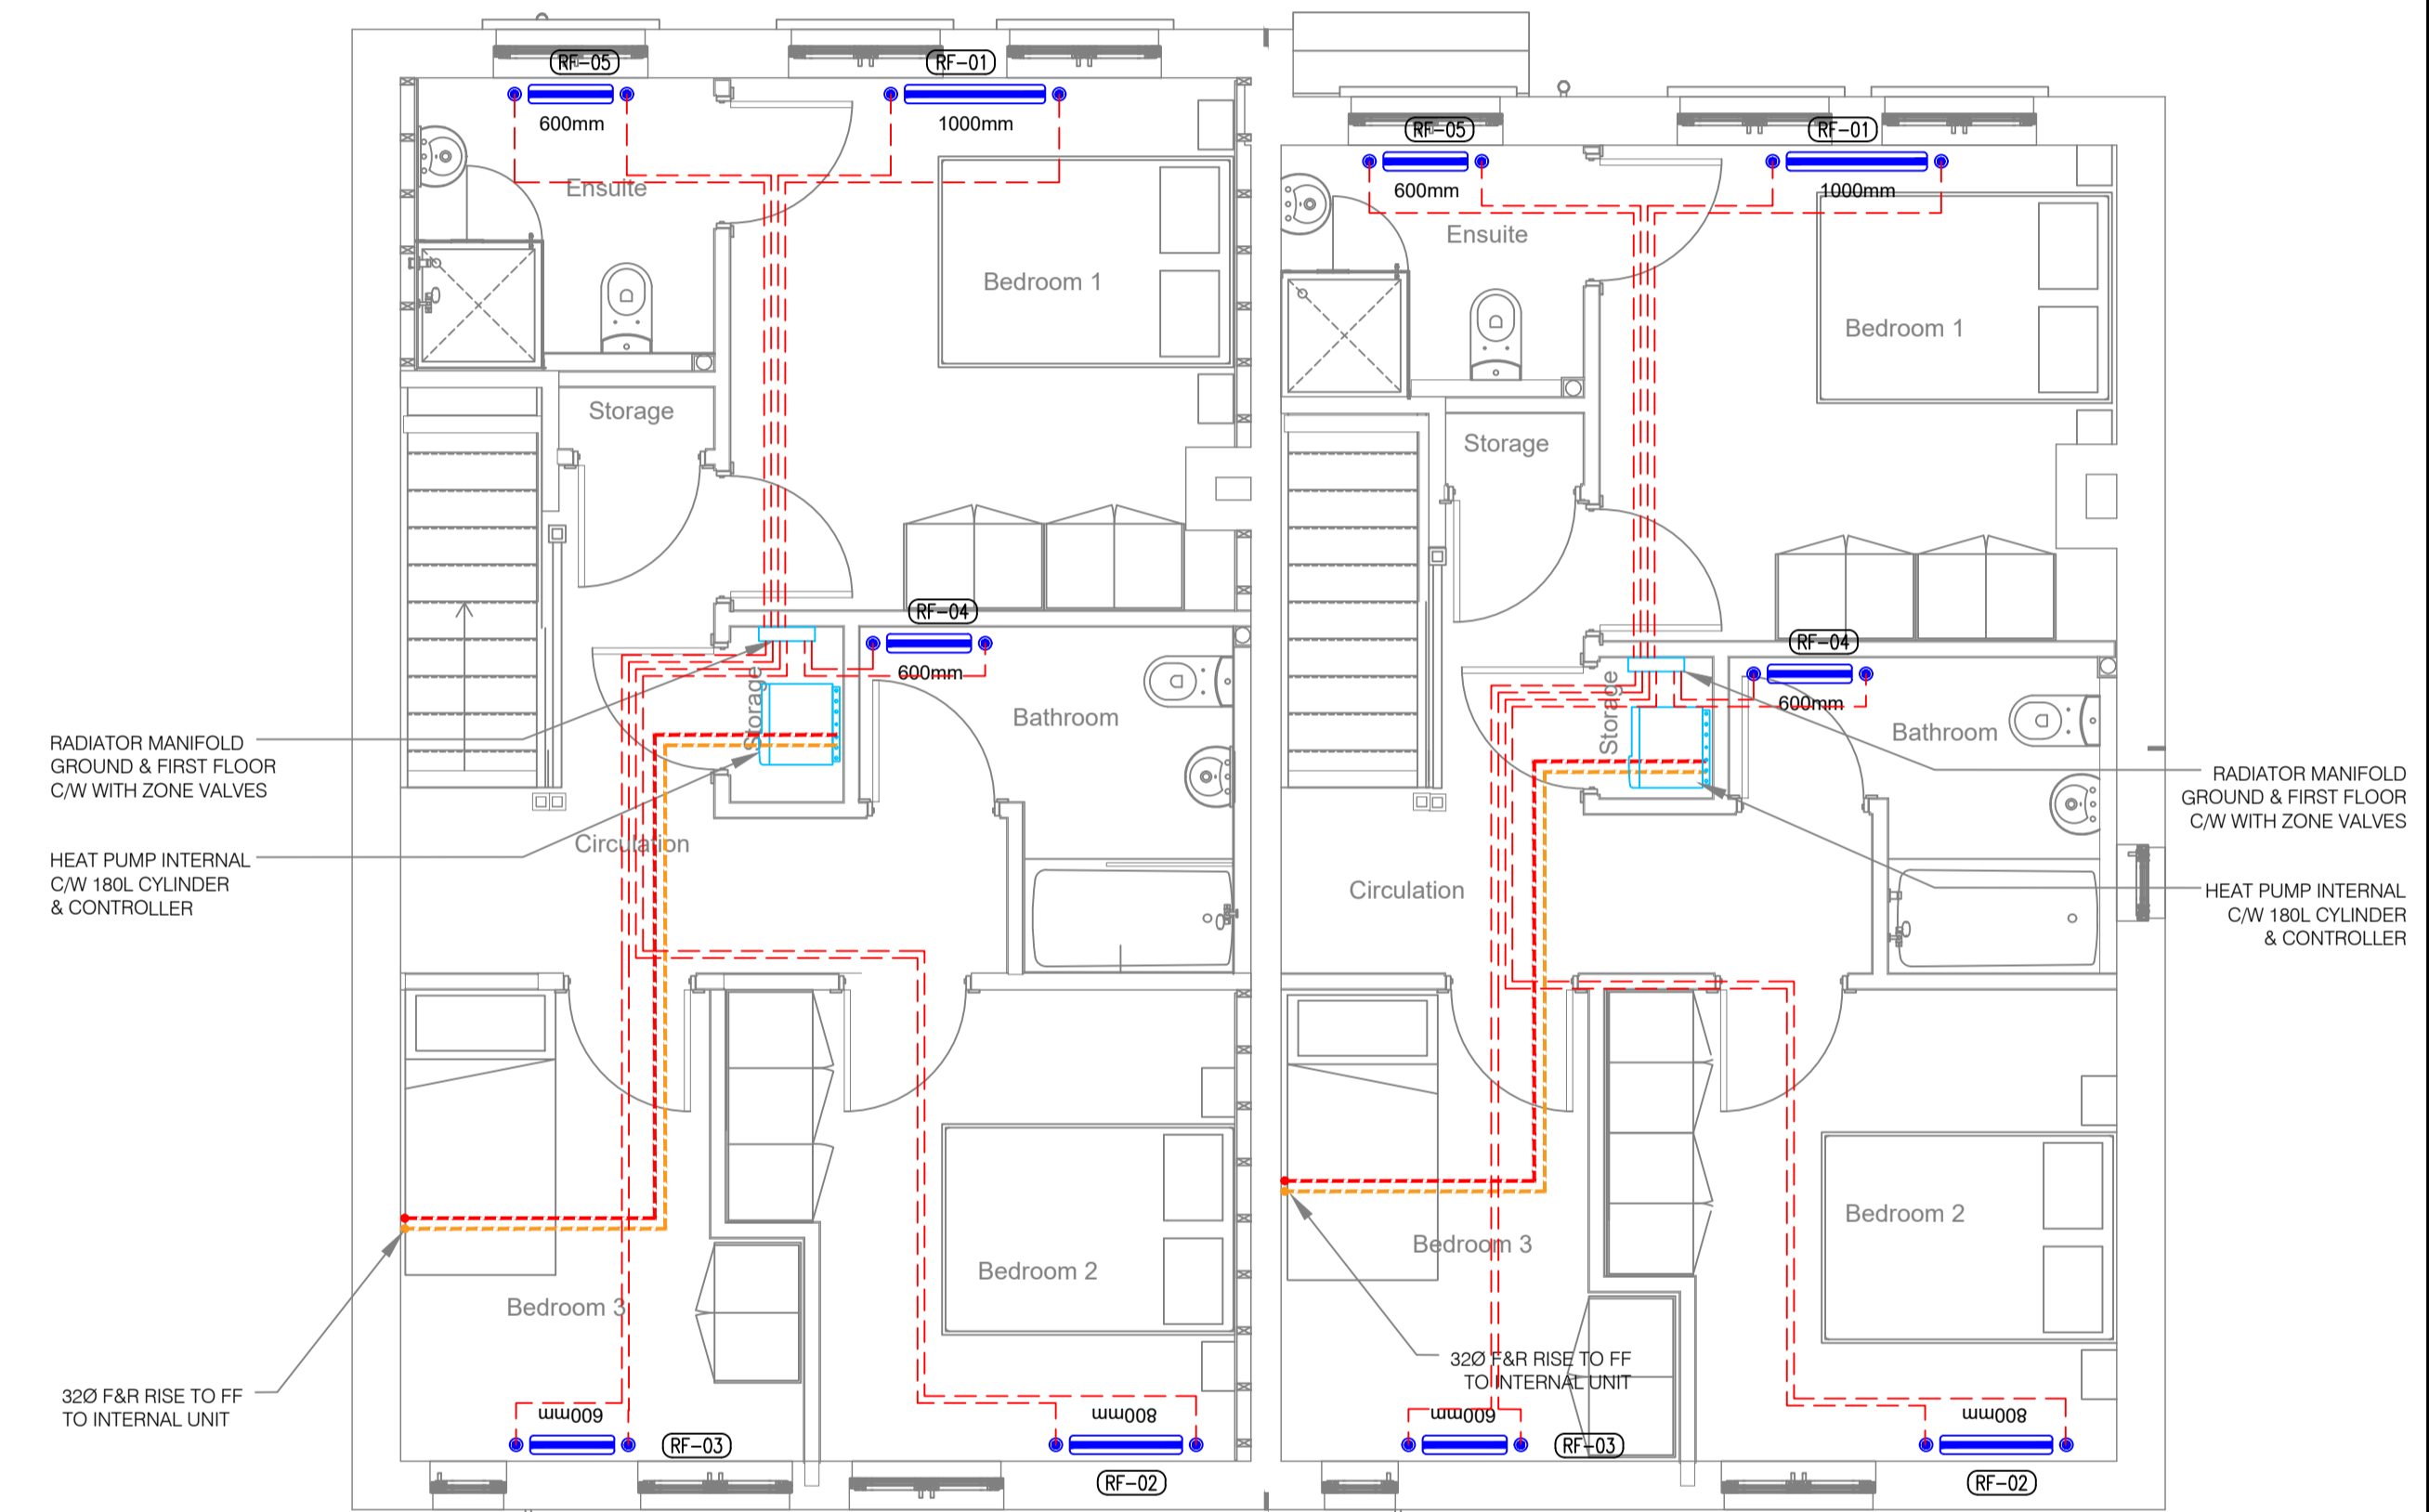
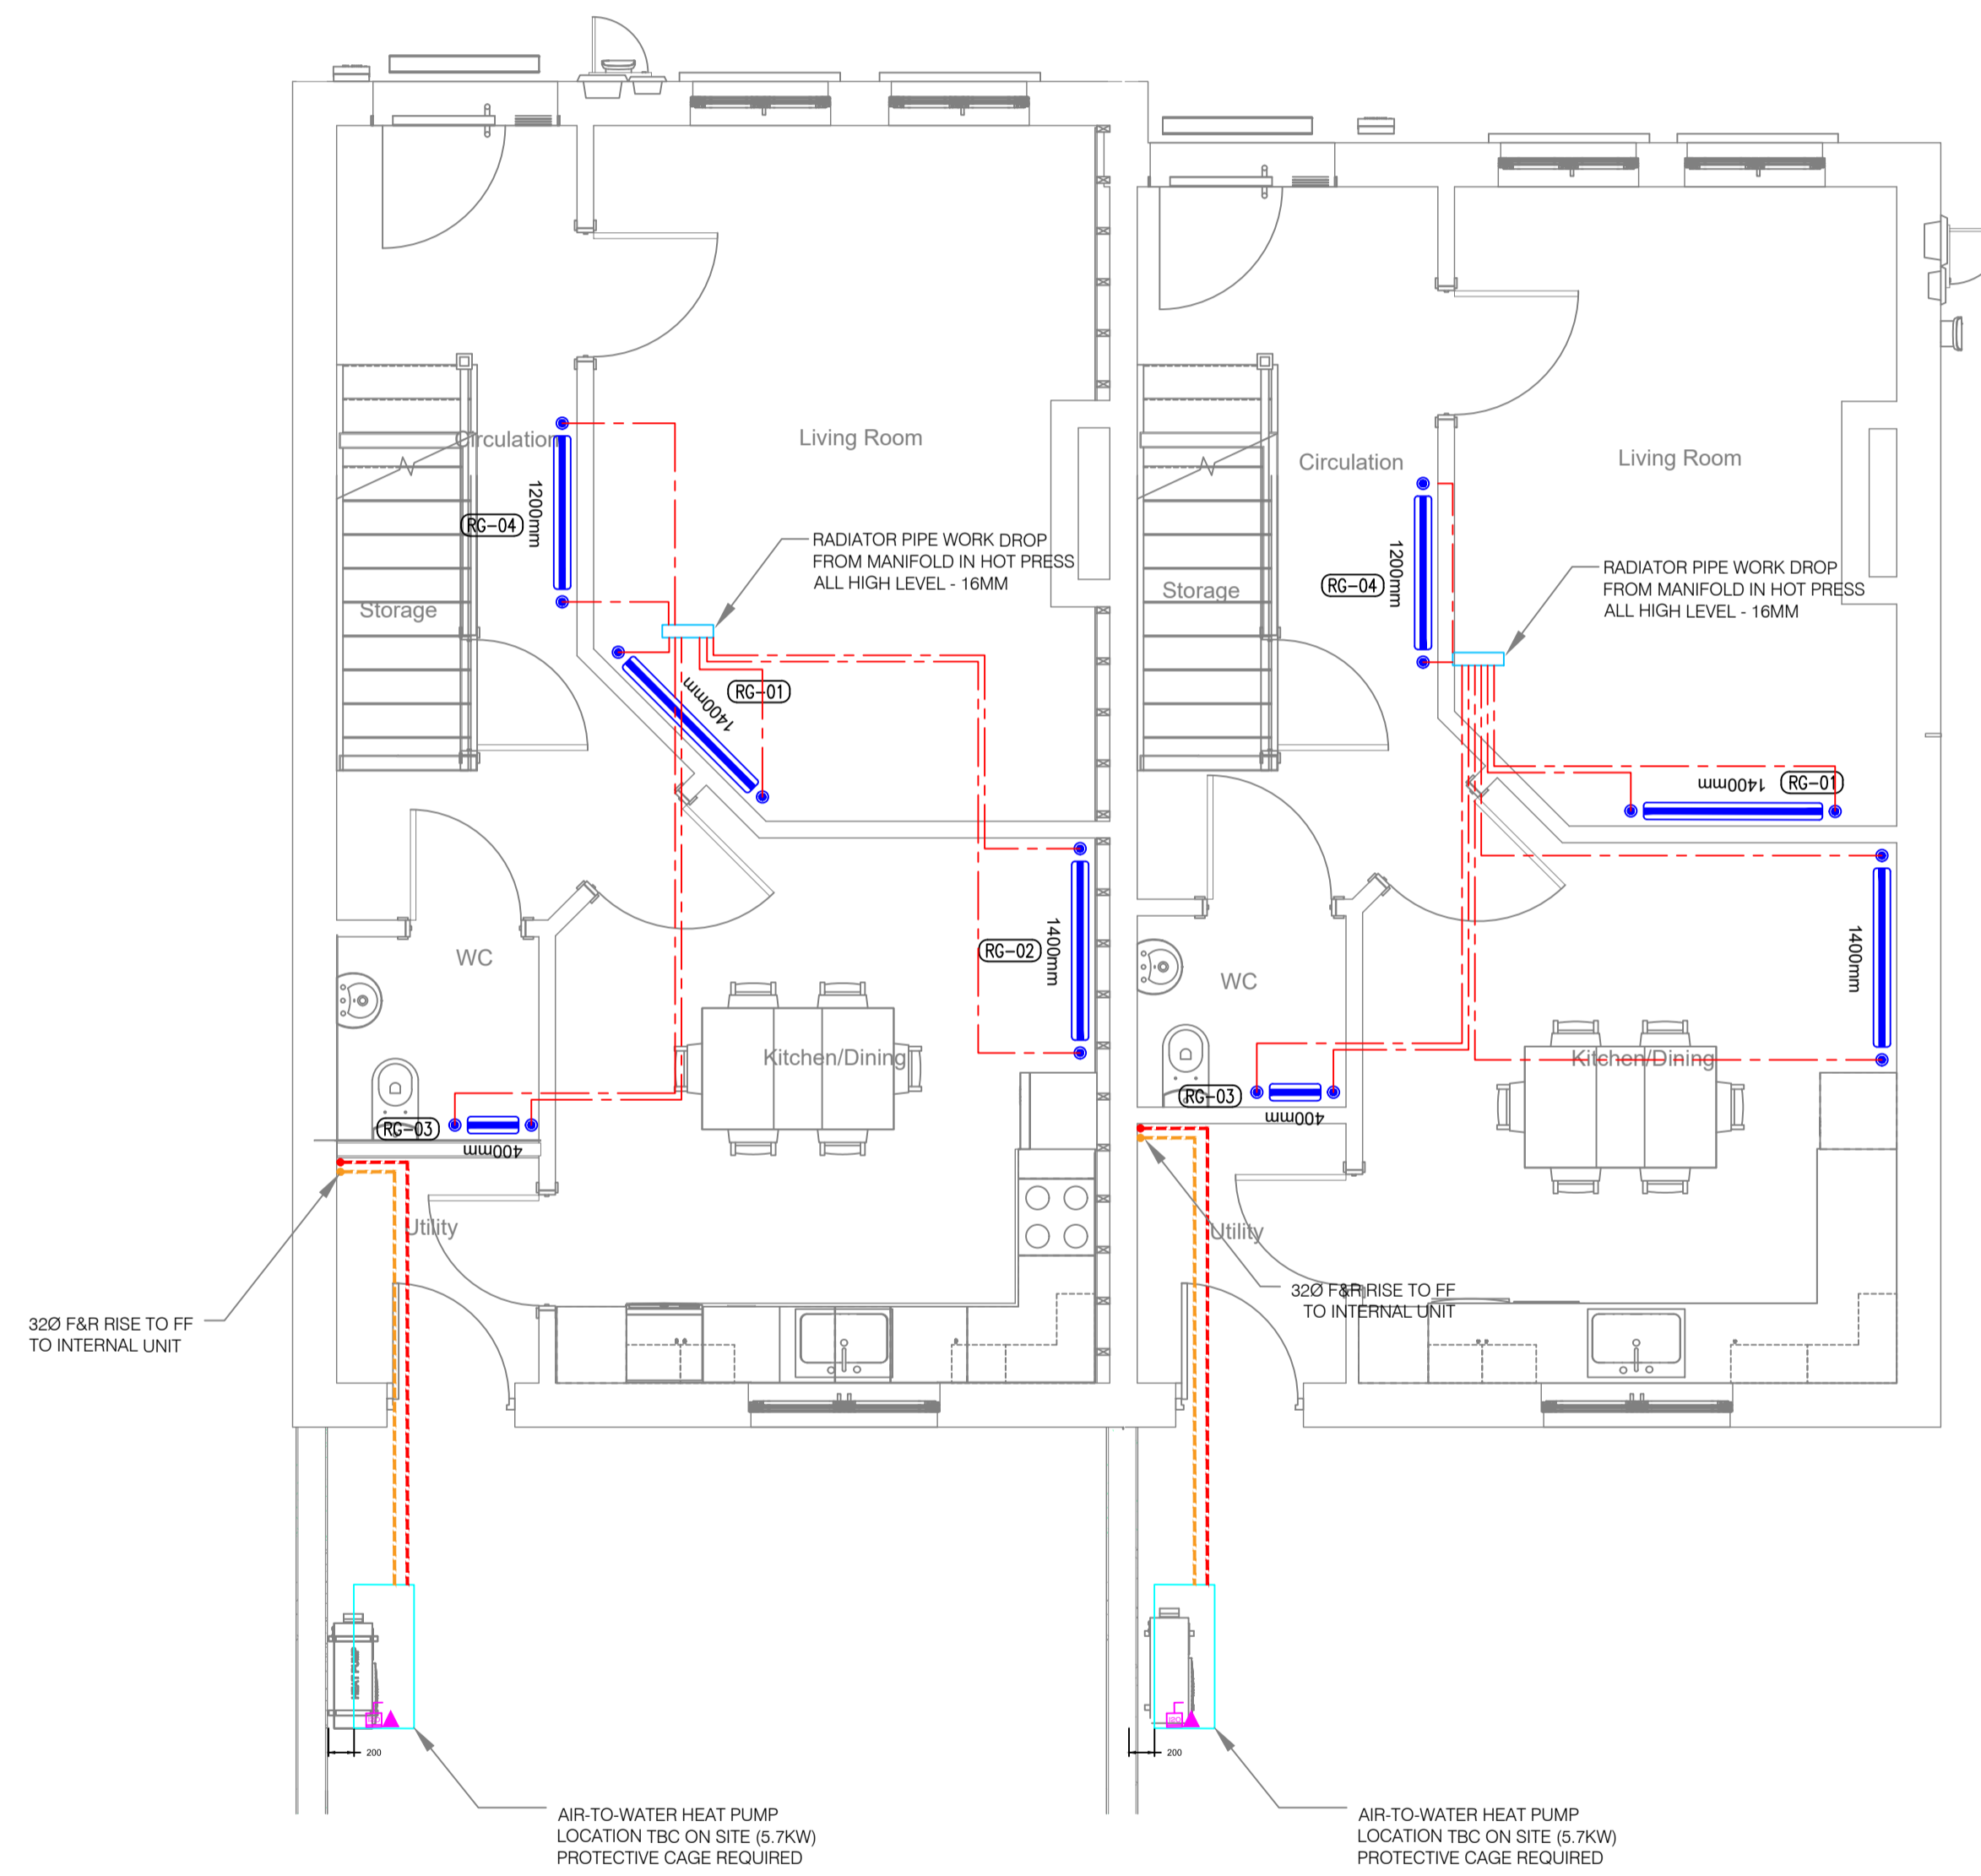


HEATING SERVICES LEGEND	
	PIPE WORK AT L/L
	PIPES CHANGE LEVEL
	THERMOSTAT
	RADIATOR C/W TRV & LSV



STAGE: PROGRESS