

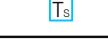
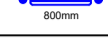
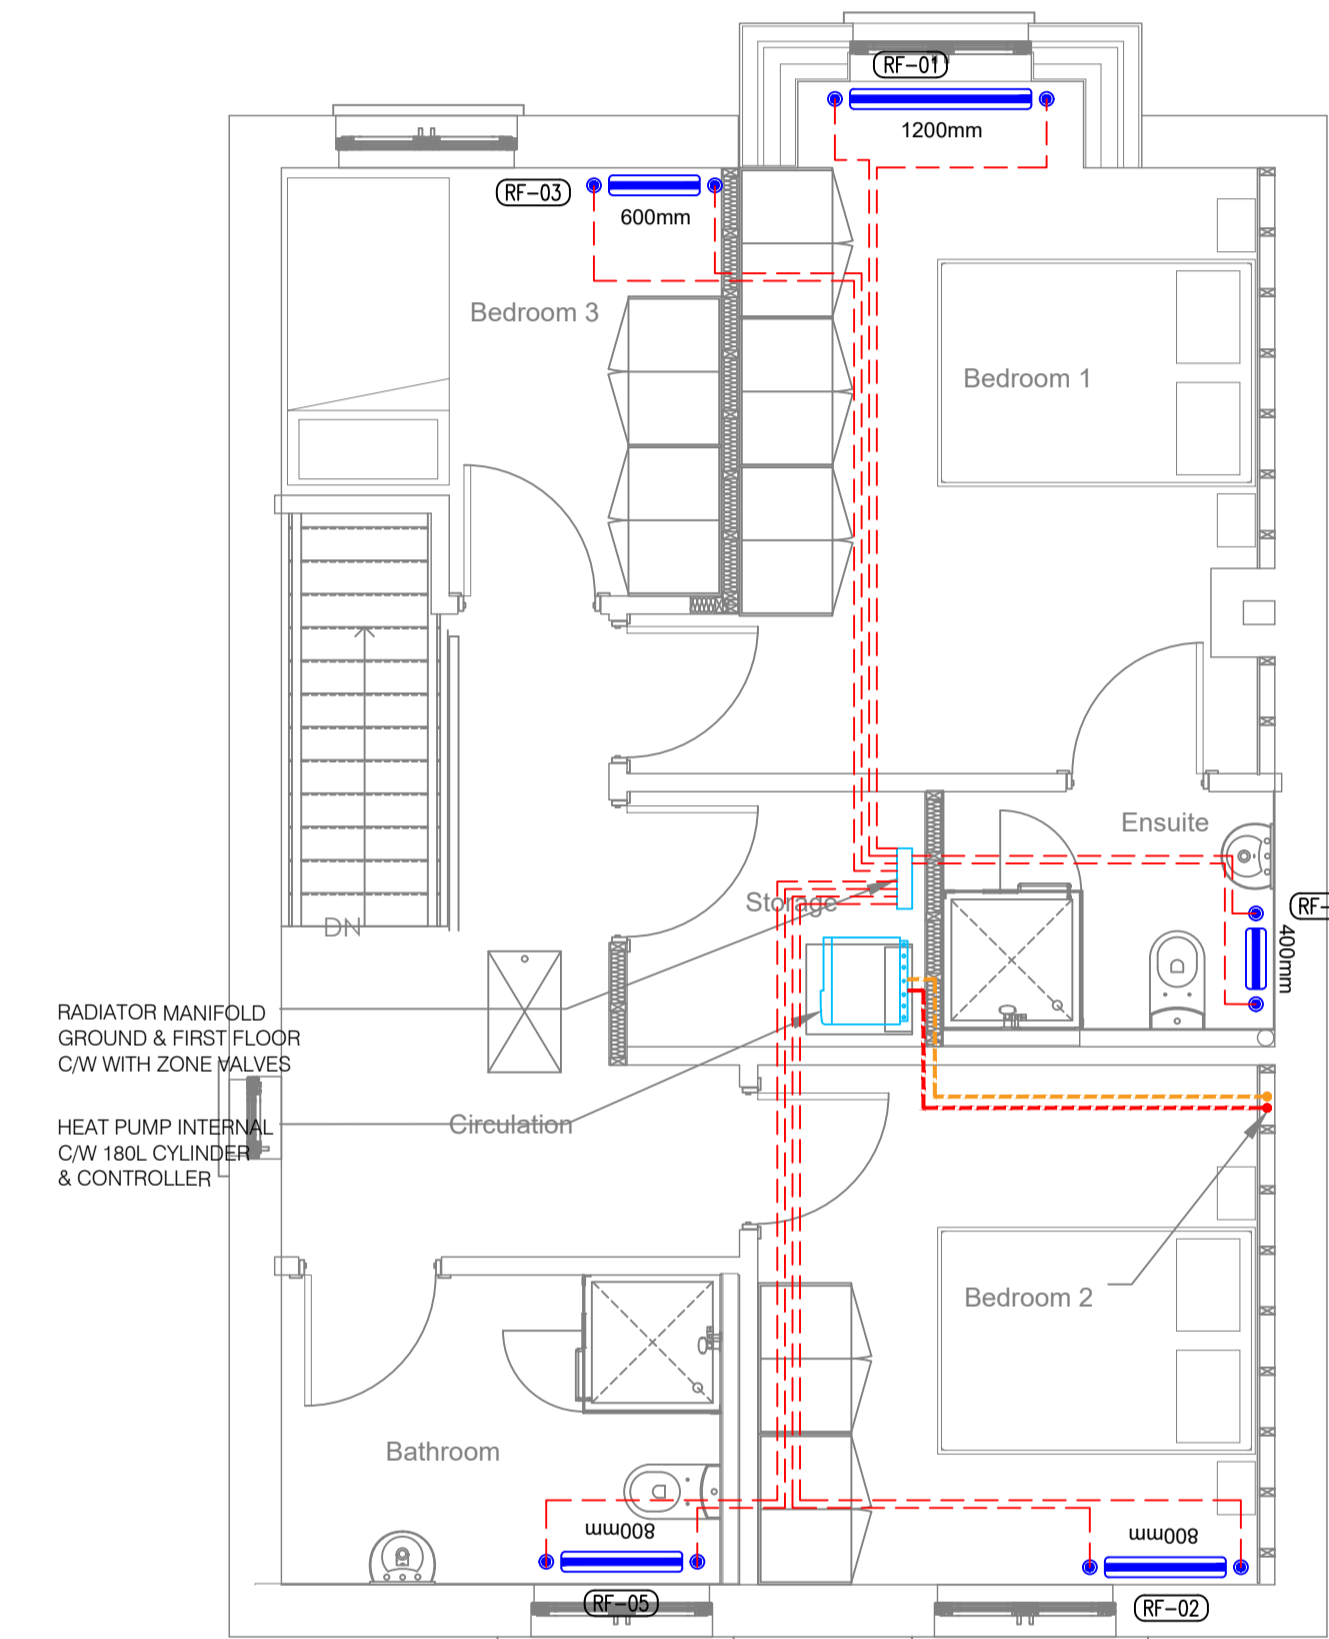
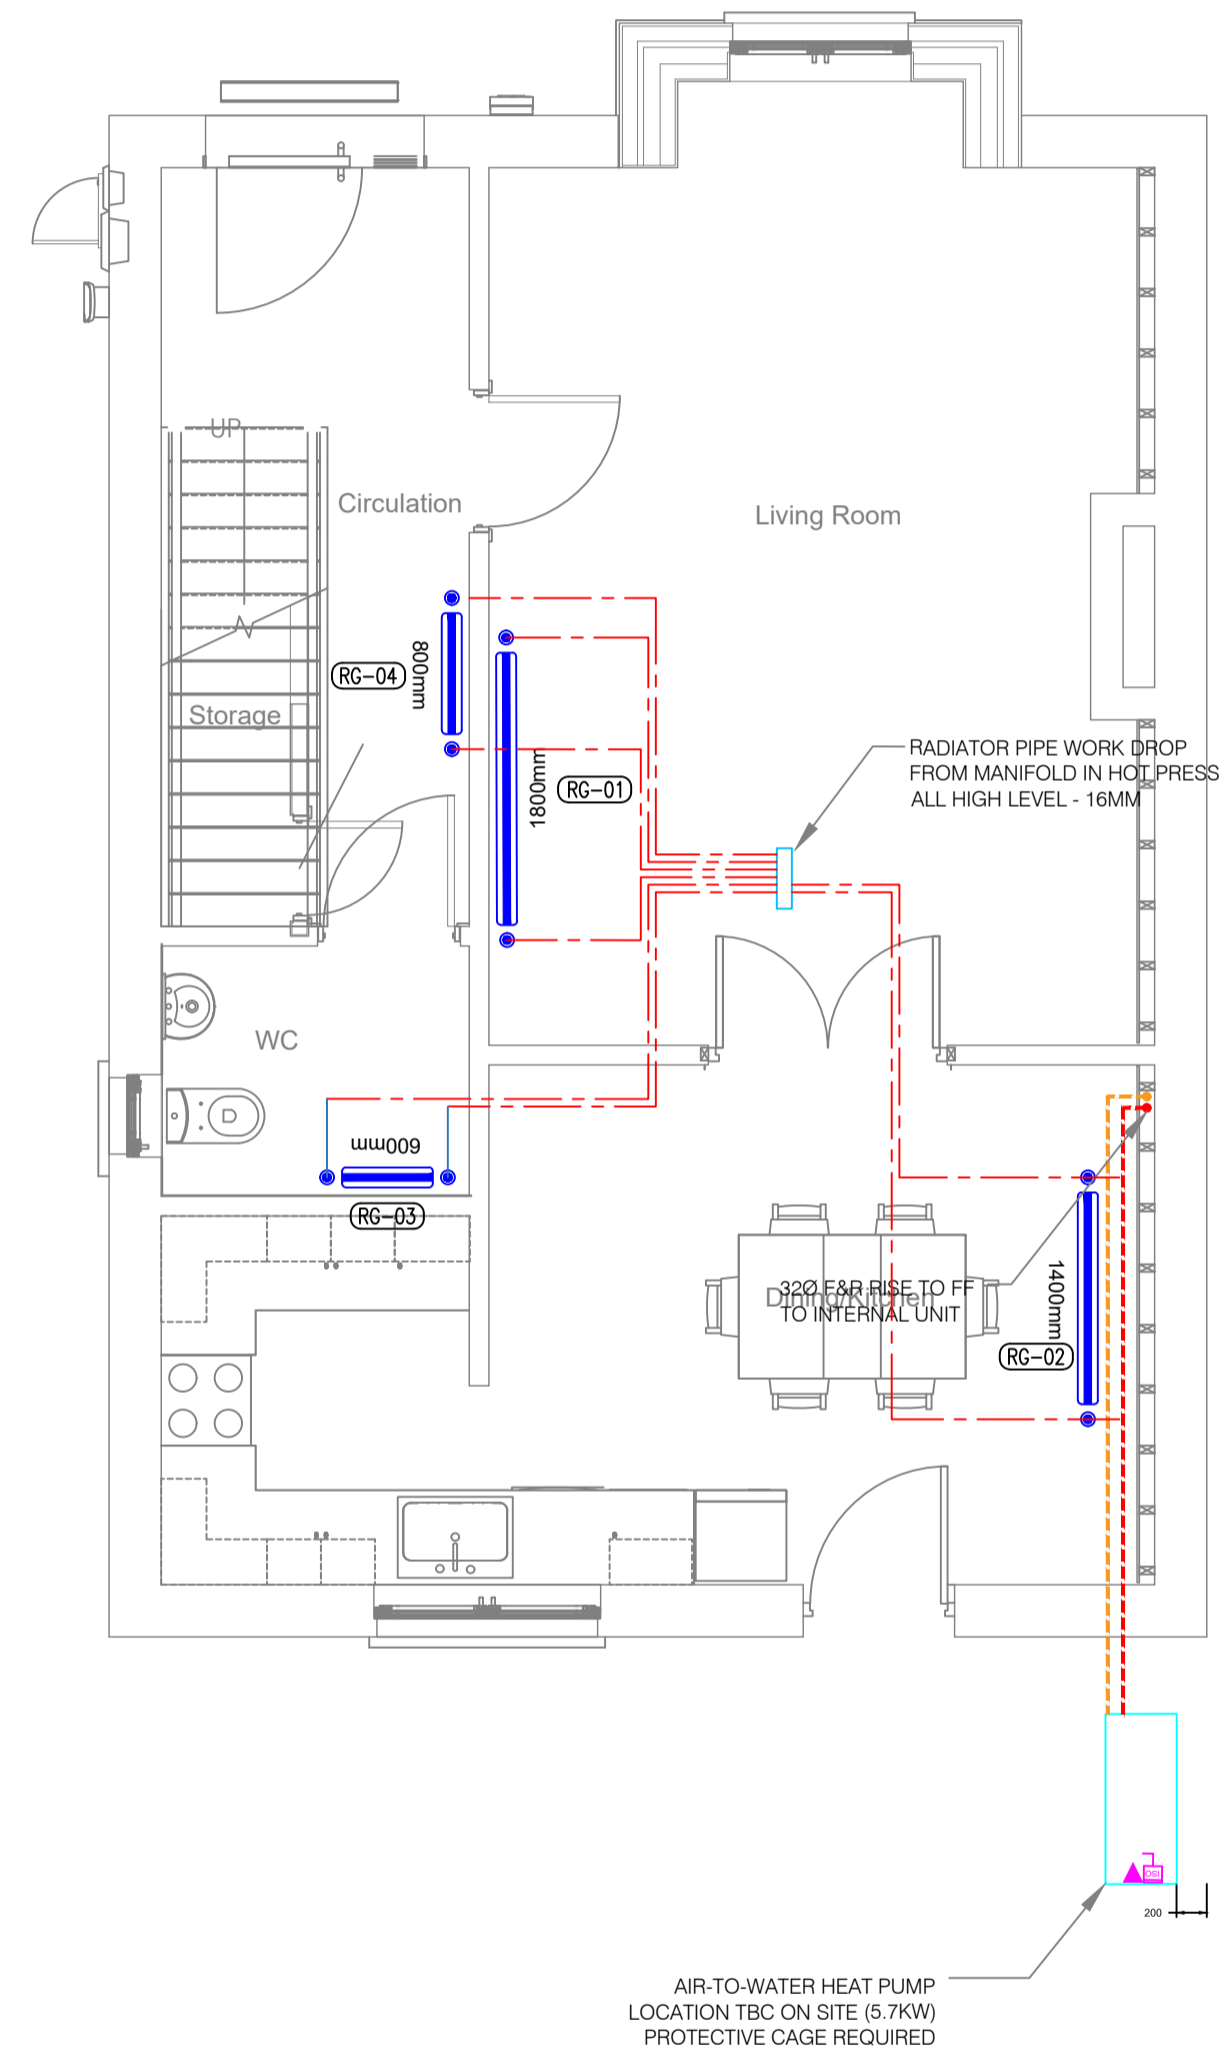


HEATING SERVICES LEGEND	
	PIPE WORK AT L/L
	PIPES CHANGE LEVEL
	THERMOSTAT
	RADIATOR CW TRV & LSV



**STAGE: PROGRESS**