



TYPICAL HEATING CONTROL SCHEMATIC

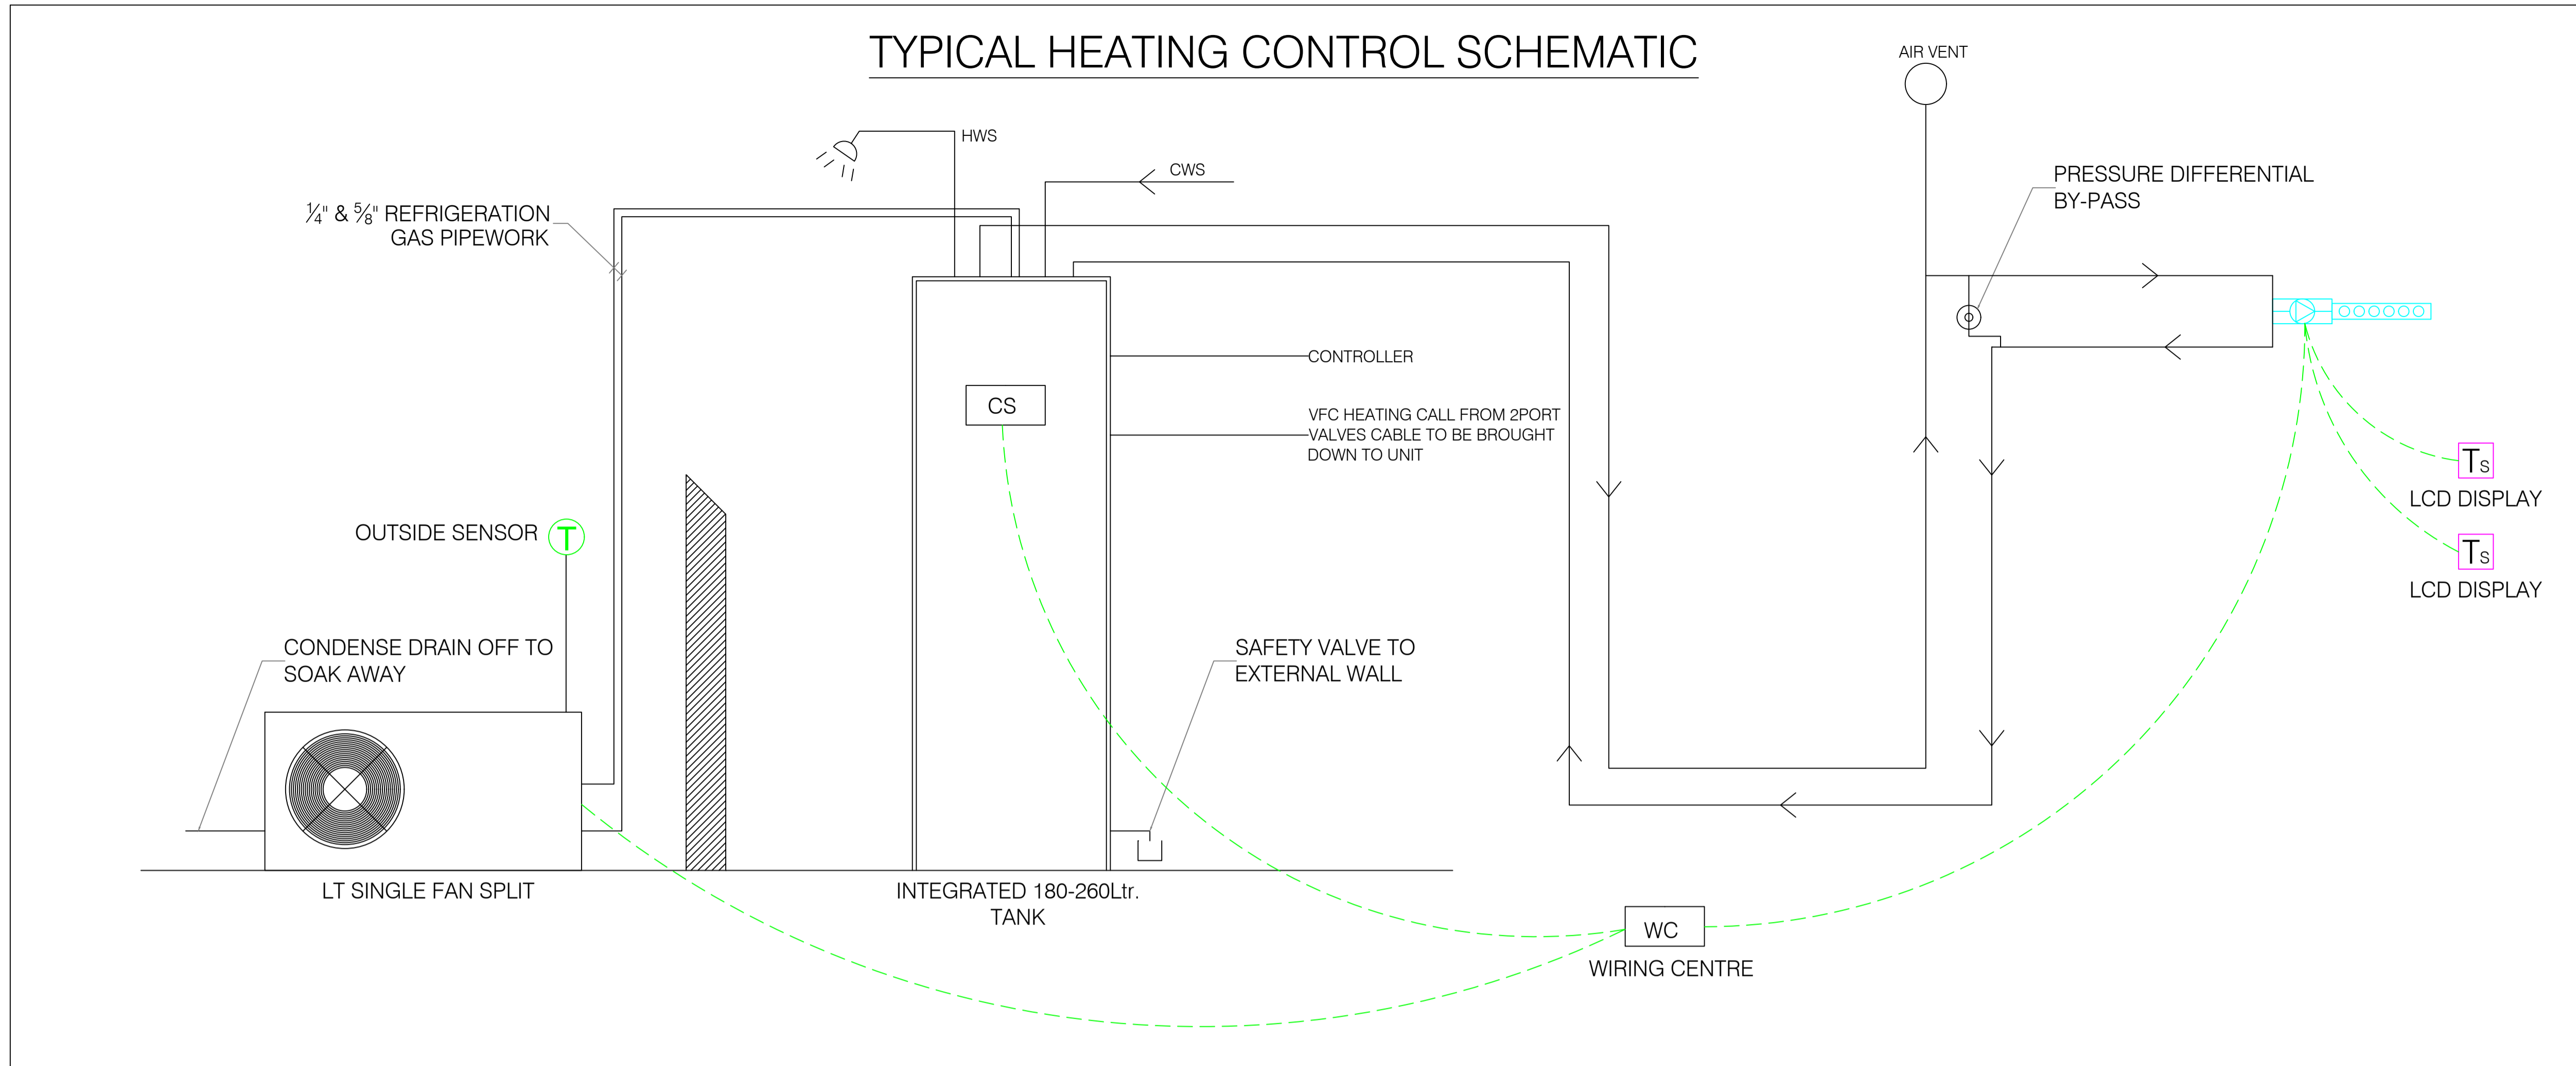

TYPICAL WATER SERVICES SCHEMATIC

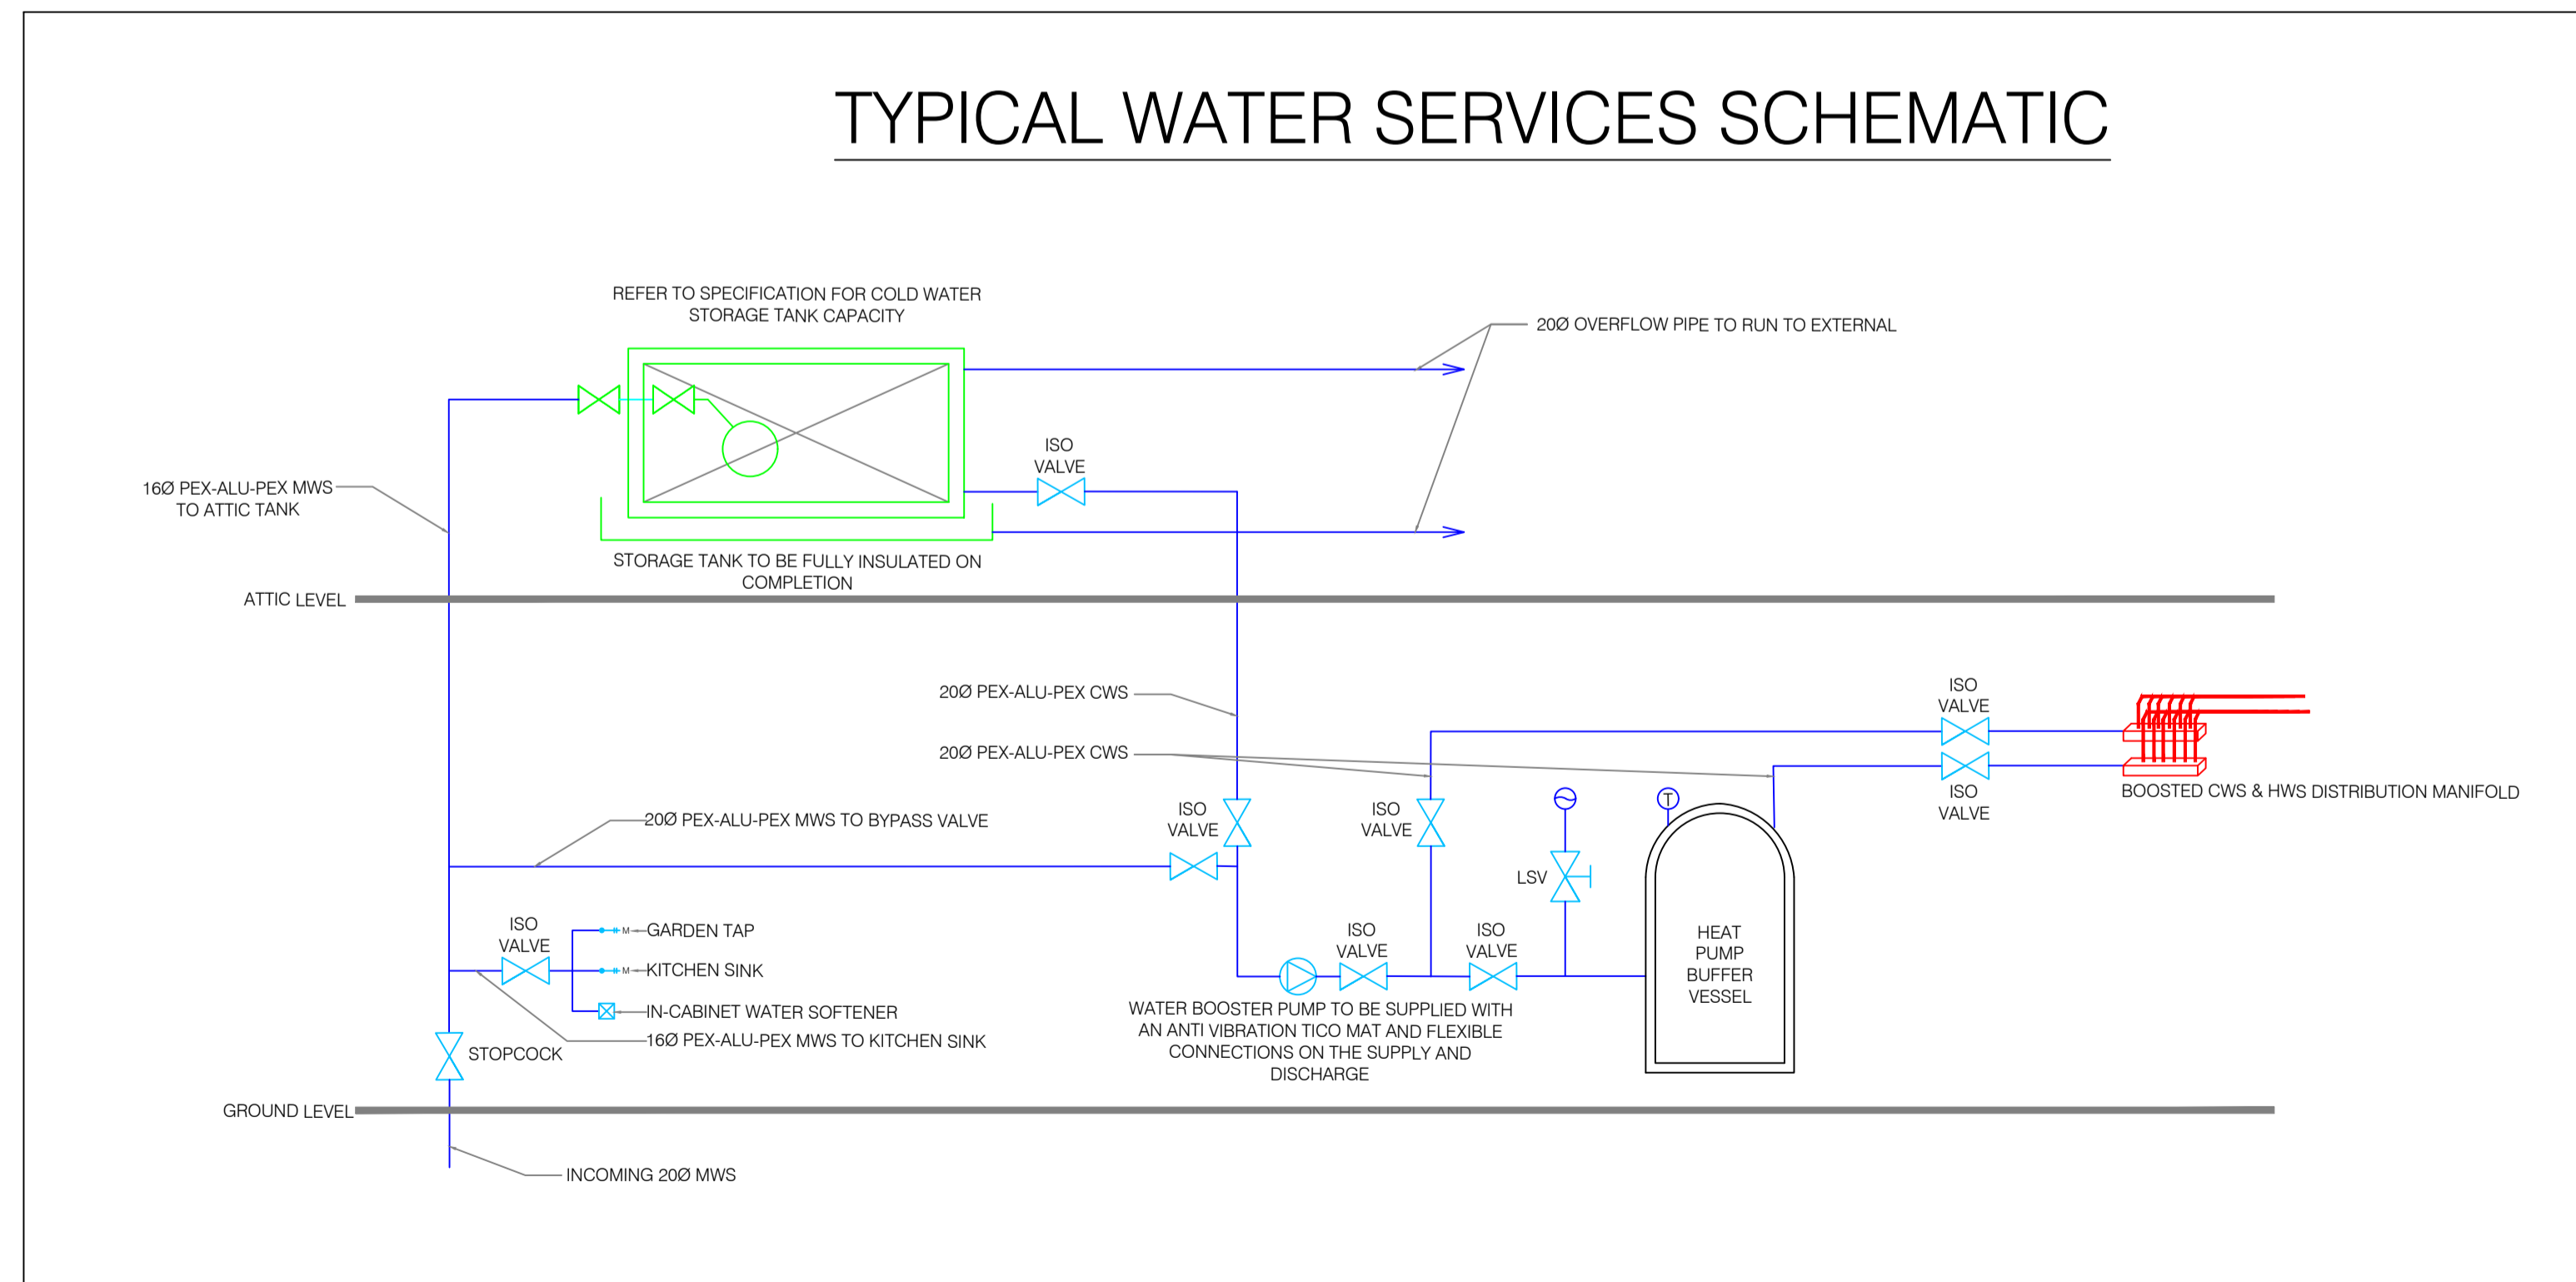

STAGE: PROGRESS