



### Legend

#### Planned Dams

- Peat
- Timber

#### Drains

- <1m
- 1-1.5m
- 1.5-2m
- 2-3m
- >3m

#### EPA Water Features


- Rivers

#### Project Area

- Project Area

#### Subsite Restoration Zones

- Subsite Restoration Zones

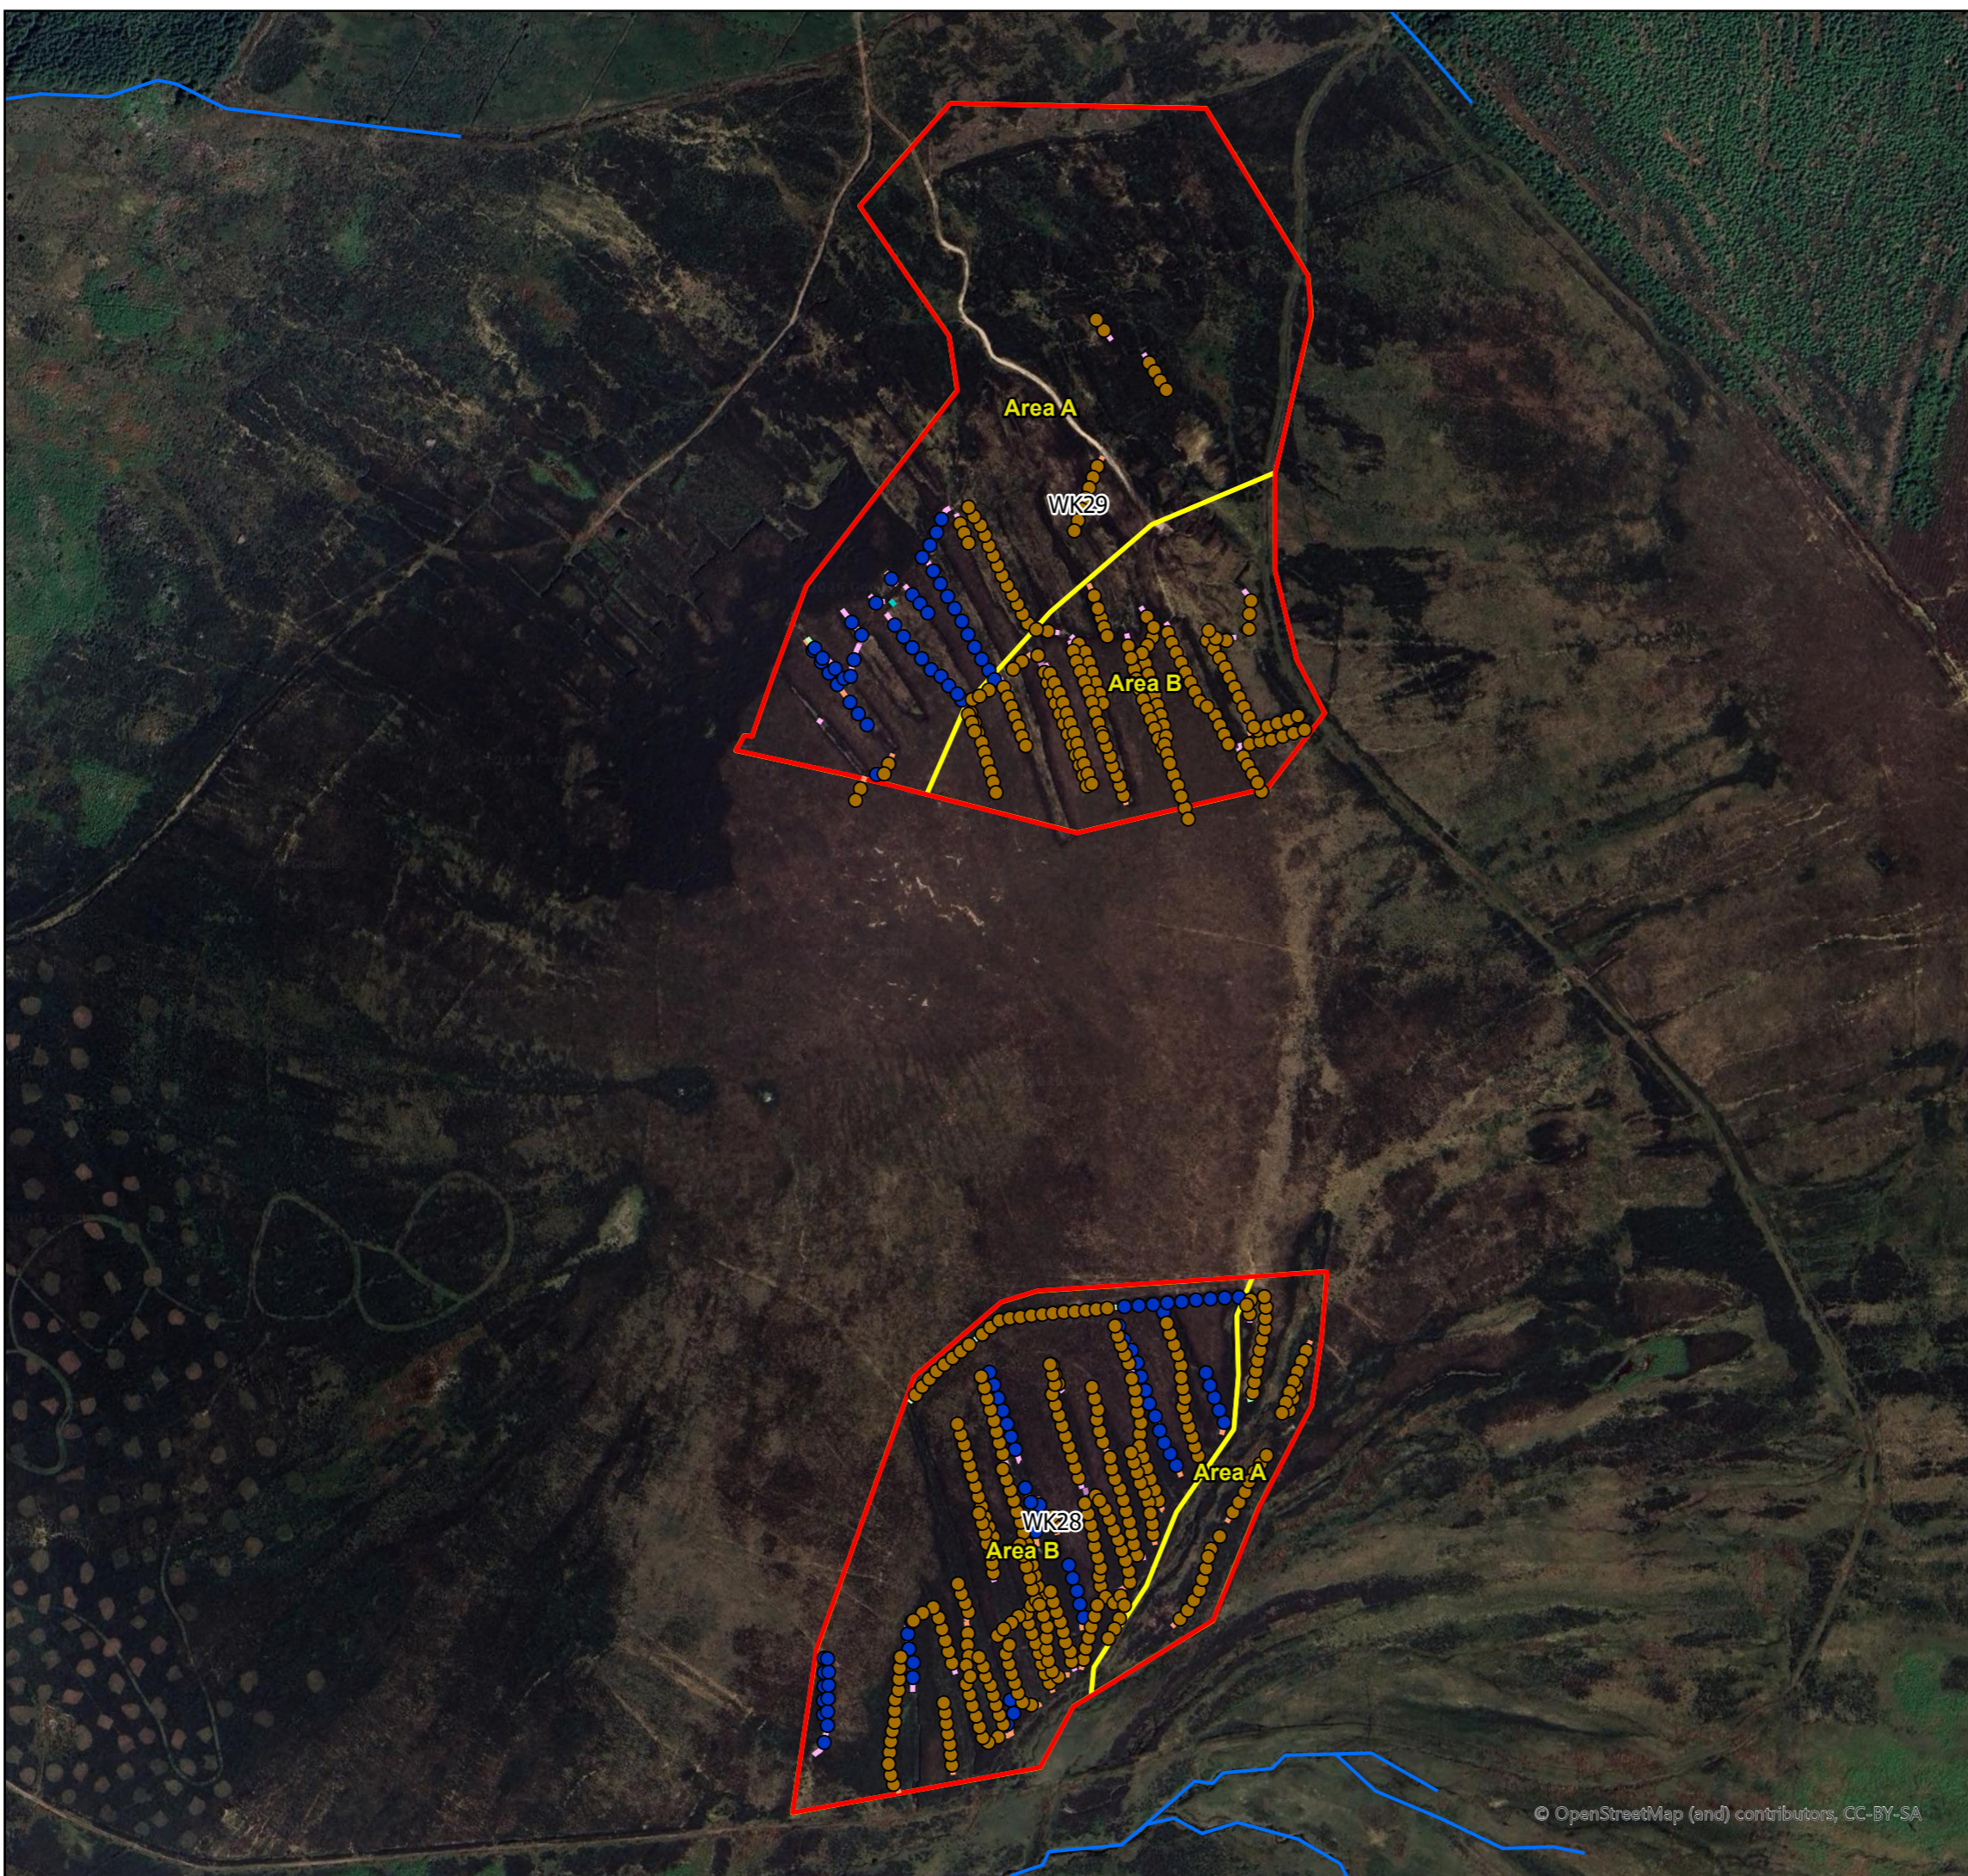

An Roinn Tithíochta,  
Rialtais Áiríúil agus Oldhreachta  
Department of Housing,  
Local Government and Heritage

## Wicklow Subsite WK28 WK29 Wicklow Mountains SAC Restoration Plan

DRWG No: NPWS-BBRP-02-04	Scale: 1:4,500	Drawn by: JL	Date: 24/04/2026	Size: A3
-----------------------------	-------------------	-----------------	---------------------	-------------



CYAL50510154  
© Tailte Éireann - Surveying.

© OpenStreetMap (and) contributors, CC-BY-SA