



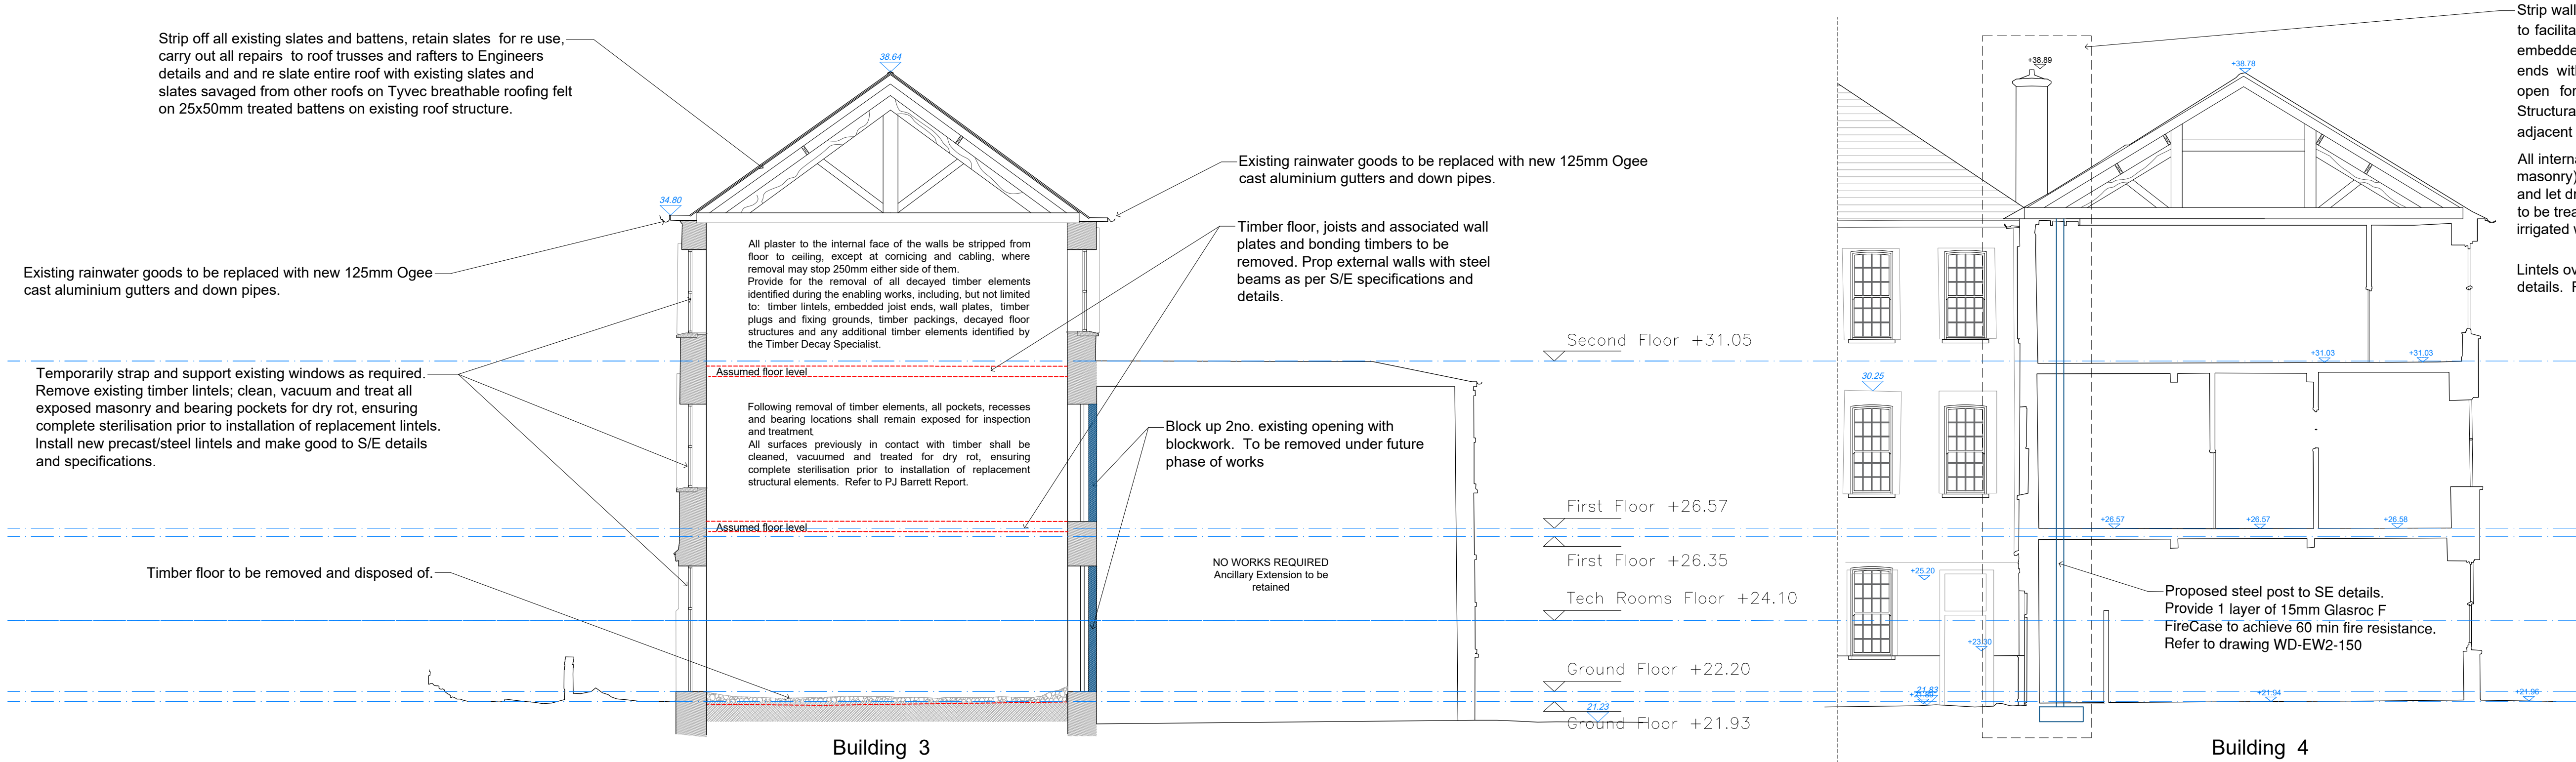

SECTION A-A'

SECTION B-B' | Occupied Building summer works

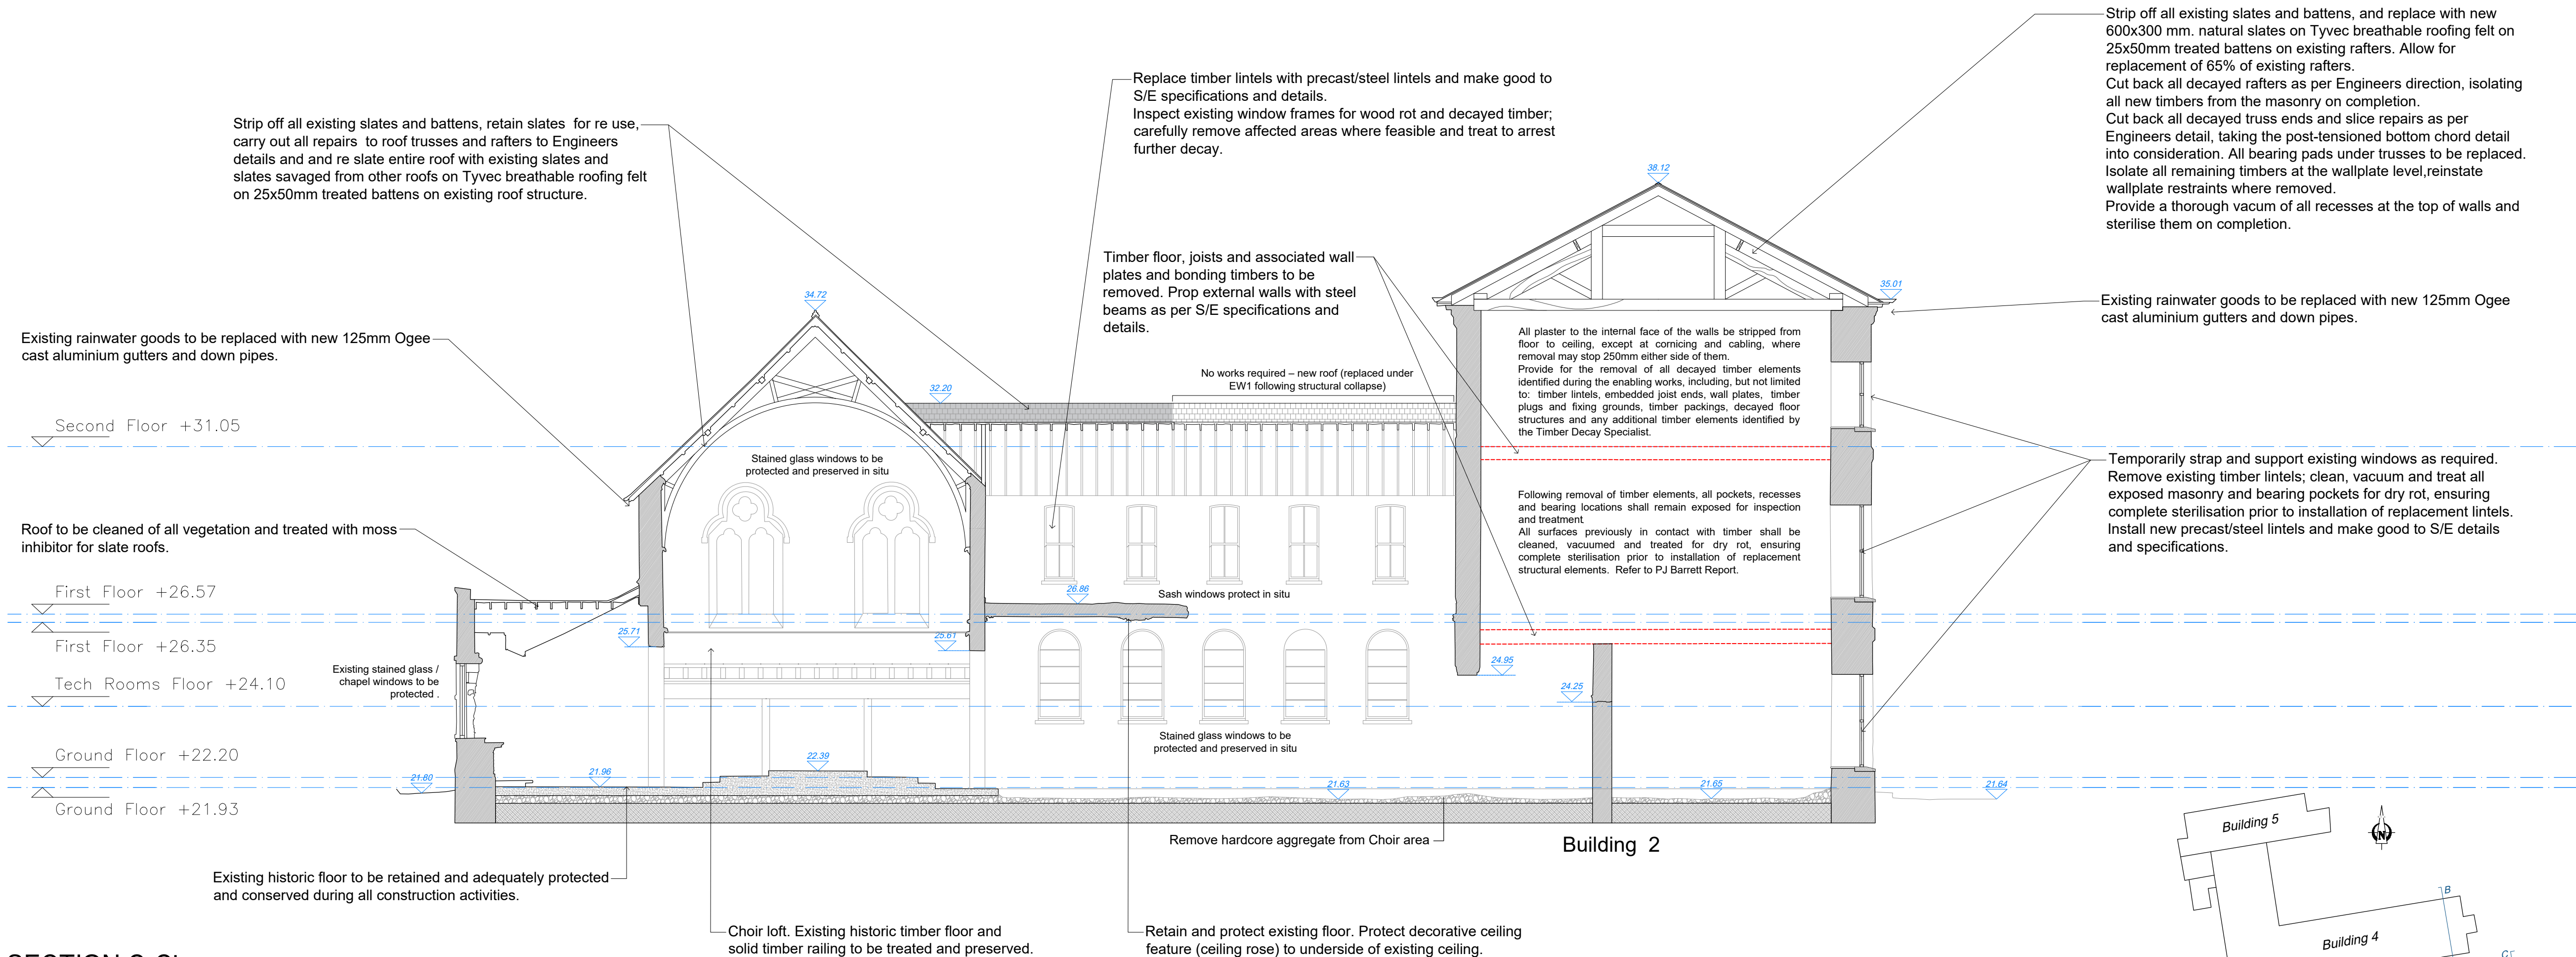

SECTION C-C'

NOTES

- Refer to CS drawings for all structural elements.
- Refer to PJ Barrett & Co Report for existing timber work.
- Coordinate all works with the Timber Decay Specialist and Structural Engineer where structural timber elements are being removed. No structural timber shall be removed without prior review and instruction from the Structural Engineer and Timber Decay Specialist. All retained structural timbers considered vulnerable to future fungal activity shall be treated as part of the enabling works.
- Refer to MDK report for Asbestos.

- All historical elements set out in the list below to be preserved.
- Metal window & cut stone reveal
- Stained Glass window
- Timber sash window
- Timber external door
- Timber Internal door
- Stairs & balustrade
- Ceramic Tiling

SEQUENCE OF WORKS

Refer to PJ Barrett & Co Report

The sequence of the enabling works is critical to successfully controlling fungal contamination and avoiding recontamination of previously cleaned areas. The works are to be undertaken in a top-down sequence wherever practicable, commencing at roof level and progressing through the upper floors before undertaking works at lower levels.

All stripping-out, timber removal, cleaning, vacuuming, sterilisation and timber treatment works at higher levels shall be completed before commencing equivalent works at lower levels wherever practical. The general sequence shall be as follows:

- Roof spaces and roof structural timbers.
- Second-floor areas.
- First-floor areas.
- Ground-floor areas.
- Sub-floor voids and floor construction.
- Removal of contaminated aggregate and floor fill.

|   |            |         |                      |
|---|------------|---------|----------------------|
| T2                                                                                                 | 10.06.26   | MS      | Issued for tender    |
| T1                                                                                                 | 02.04.26   | MS      | Issued for Tender    |
| Rev                                                                                                | Date       | Int     | Revision             |
| DRAWING:                                                                                           |            |         |                      |
| Proposed Sections A & C                                                                            |            |         |                      |
| Enabling Works II - Existing Buildings B1-B4                                                       |            |         |                      |
| PROJECT:                                                                                           |            |         |                      |
| Sacred Heart Secondary School,<br>Convent Road, Scartagh, Clonakilty, Co.Cork                      |            |         |                      |
| KOBW   ARCHITECTS                                                                                  |            |         |                      |
| KELLY BARRY O'BRIEN WHELAN                                                                         |            |         |                      |
| +353 (0) 21 4502319 arch@kobw.ie www.kobw.ie 2 Empress Place, Summer Hill, Cork, T23 KH68, Ireland |            |         |                      |
| JOB REF:                                                                                           | 2780       | OWN NO: | VOL A.3.1 WD-EW2-300 |
| DATE:                                                                                              | 30.03.2026 | SHEET:  | A1                   |
| DRN:                                                                                               | MS         | CHKD:   | SK                   |
| ISSUE FOR:                                                                                         | Tender     | SCALE:  | 1:100                |