



APEX
SURVEYS

Unit 78 Dunboyne Business Park
Dunboyne, Co. Meath, Ireland
A86 K795

www.apexsurveys.ie
info@apexsurveys.ie
00353 1 691 0156

RURAL/NATURAL FEATURES :

- BUSH
- SAPLING
- TREE
- HEDGE
- TROUGH
- CATTLE GRID
- LINEWORK:
- EMBANKMENT TOP
- DRAIN
- BREAKLINE
- BUILDING
- KERB BOTTOM
- WALL
- PATH/CHANGE SURFACE
- O'HEAD ELECTRICITY
- O'HEAD TELECOM

STREET FURNITURE :

- BOLLARDS
- BORE HOLE
- BUS STOP
- CRASH BARRIER
- ELECTRICITY POLE
- EARTHING ROD
- GATE
- GROUND LIGHT
- ILLUMINATED BOLLARD
- LAMP POST
- MARKER POST
- POST
- POST BOX
- ROADSIGN
- SIGN POST
- TELEPHONE BOX
- TELEPHONE POLE
- TICKET MACHINE
- TRAFFIC LIGHT


SERVICES :

- AIR VALVE
- ARMSTRONG JUNCTION
- CABLE TV IC
- COVER LEVEL
- EIRCOM COVER
- EIRCOM JUNCTION BOX
- ELECTRICAL CABLE PIT
- ESAT COVER
- ESB COVER
- ESB JUNCTION BOX
- FIRE HYDRANT
- GULLY
- INSPECTION COVER
- MANHOLE
- SEPTIC TANK
- SUICHE VALVE
- STOPCOCK

SERVICES :

- SERVICE BOX (UNKNOWN)
- TRAFFIC COVER
- VENT
- WATER METER
- UNABLE TO LIFT
- LEVELS :
- BED LEVEL
- EAVE LEVEL
- FLOOR LEVEL
- INVERT LEVEL
- ROAD LEVEL
- RIDGE LEVEL
- SOFFIT LEVEL
- SPOT LEVEL
- TOP OF FENCE LEVEL
- TOP OF WALL LEVEL
- WATER LEVEL
- SURVEY CONTROL STATION

SHEET LAYOUT :

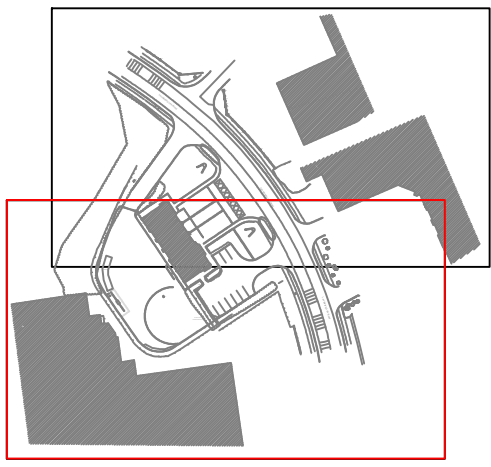

PLAN PRODUCED BY:

APEX
SURVEYS

DISCLAIMER
This survey has been produced in accordance with recognised professional standards and reflects conditions visible and accessible at the time of the survey. Every reasonable effort has been made to ensure the accuracy of the information presented. Users are advised that some features may not be visible or accessible at the time of capture and may therefore be omitted. Where access was restricted or features could not be confirmed, these are noted or labelled accordingly where practical and relevant.
The scaled plot scale should be used as a general guide to the survey's accuracy in both printed and digital formats.
All critical coordinates, dimensions, and levels must be independently verified on site prior to use.
Apex Surveys accepts no liability for loss, damage, or consequences arising from use of this data beyond its stated accuracy, scale, or intended purpose. No responsibility is accepted for indirect, consequential, or special losses, whether in contract, tort or otherwise. These limitations apply to all users, including third parties.
Any concerns or suspected discrepancies should be reported to Apex Surveys promptly to allow for review and correction, where appropriate and within the scope of the original commission.

CLIENT:

Cork City Council

GRID SYSTEM: Irish Transverse Mercator
DATUM: Malin Head (OSGM15)
NOTES: Drawing Contains Scale Factor

REVISIONS:
No. Date Description

001 31/07/25 Original Drawing

PROJECT:

Ballincollig Fire Station

SCALE : 1/200 A1

DRG No: 7286

SHEET: 1 of 2

DATE : 31/07/2025



DESCRIPTION : 2D Topographical

SURVEYED BY : S.E.

PROCESSED BY : A.N.

CHECKED BY : A.B.

2

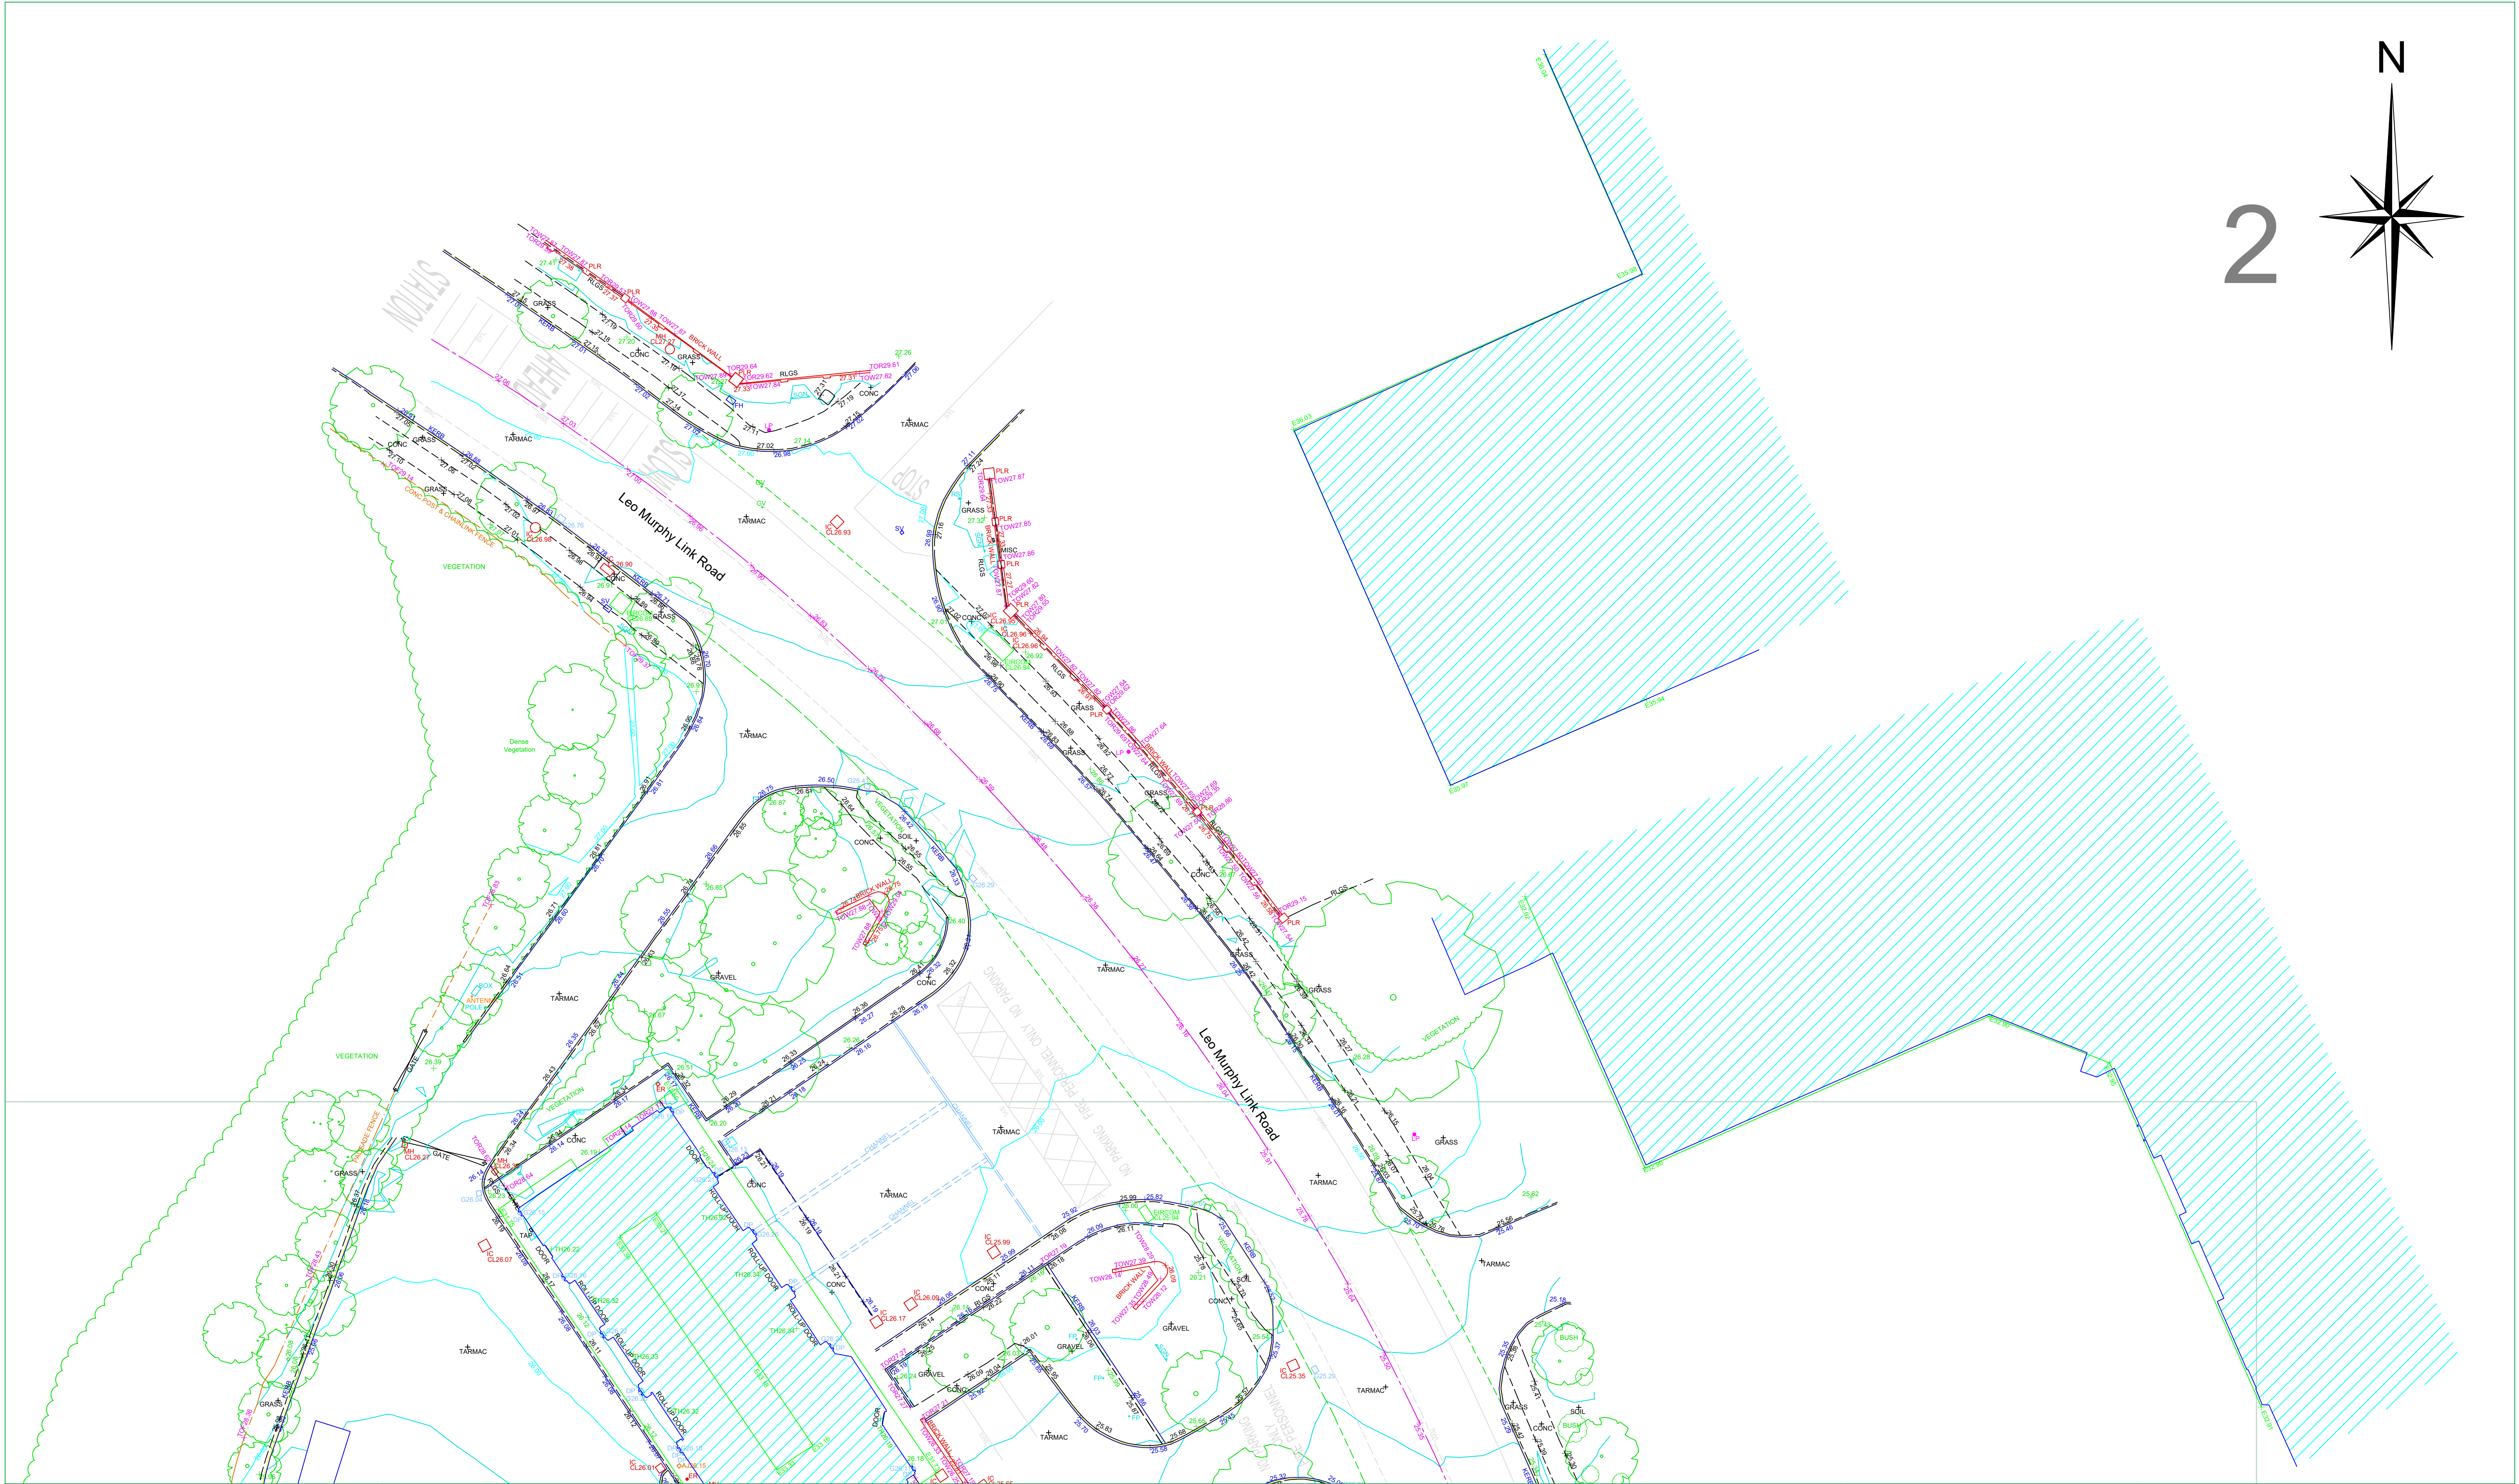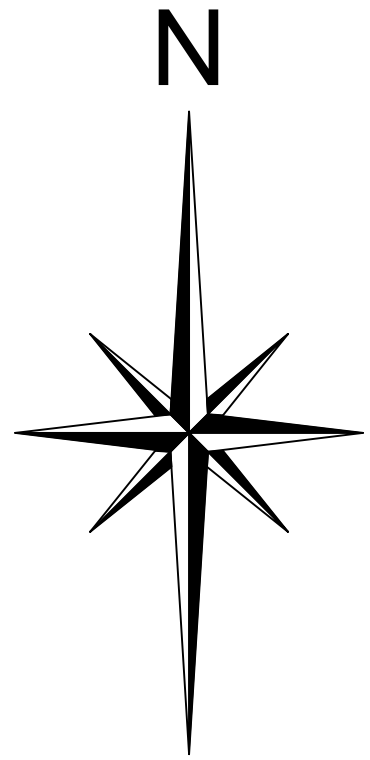

APEX
SURVEYS

Unit 78 Dunboyne Business Park
Dunboyne, Co. Meath, Ireland
A86 K795

www.apexsurveys.ie
info@apexsurveys.ie
00353 1 691 0156

RURAL/NATURAL FEATURES :

- BUSH
SAPLING
TREE
HEDGE
TROUGH
CATTLE GRID
LINEWORK:
EMBANKMENT TOP
DRAIN
BREAKLINE
KERB BOTTOM
WALL
PATH/CHANGE SURFACE
O'HEAD ELECTRICITY
O'HEAD TELECOM

STREET FURNITURE :

- BOLLARDS
BORE HOLE
BUS STOP
CRASH BARRIER
ELECTRICITY POLE
EARTHING ROD
GATE
GROUND LIGHT
ILLUMINATED BOLLARD
LAMP POST
MARKER POST
POST
POST BOX
ROADSIGN
SIGN POST
TELEPHONE BOX
TELEPHONE POLE
TICKET MACHINE
TRAFFIC LIGHT

SERVICES :

- AIR VALVE
ARMSTRONG JUNCTION
CABLE TV IC
COVER LEVEL
EIRCOM COVER
EIRCOM JUNCTION BOX
ELECTRICAL CABLE PIT
ESAT COVER
ESB COVER
ESB JUNCTION BOX
FIRE HYDRANT
GAS VALVE
GULLY
INSPECTION COVER
MANHOLE
SEPTIC TANK
SLUICE VALVE
STOPCOCK

SERVICES :

- AV+
CATV
CL
EIRCOM
EIRCOM BOX
ECP
ESAT
ESB
ESB BOX
GV
IC
MH
SEPTIC
SV
ST

SERVICES :


- SERVICE BOX (UNKNOWN)
TRAFFIC COVER
VENT
WATER METER
UNABLE TO LIFT

LEVELS :

- BED LEVEL
EAVE LEVEL
FLOOR LEVEL
INVERT LEVEL
ROAD LEVEL
RIDGE LEVEL
SOFFIT LEVEL
SPOT LEVEL
TOP OF FENCE LEVEL
TOP OF WALL LEVEL
WATER LEVEL
SURVEY CONTROL STATION

- BOX
TLIC
VENT
WM
UTO
+BED101.50
+E101.50
+FL101.50
+L101.50
+101.50
+R101.50
+SL101.50
+101.50
+TOF101.50
+TOW101.50
+101.50

SHEET LAYOUT :

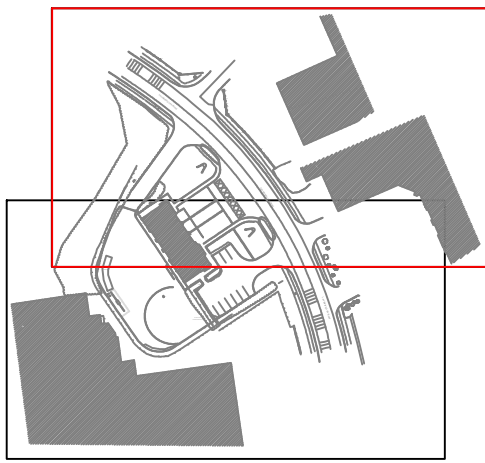

PLAN PRODUCED BY:

APEX
SURVEYS

DISCLAIMER

This survey has been produced in accordance with recognised professional standards and reflects conditions visible and accessible at the time of the survey. Every reasonable effort has been made to ensure the accuracy of the information presented. Users are advised that some features may not be visible or accessible at the time of capture and may therefore be omitted. Where access was restricted or features could not be confirmed, these are noted or labelled accordingly where practical and relevant. The scaled plot scale should be used as a general guide to the survey's accuracy in both printed and digital formats. All critical coordinates, dimensions, and levels must be independently verified on site prior to use. Apex Surveys accepts no liability for loss, damage, or consequences arising from use of this data beyond its stated accuracy, scale, or intended purpose. No responsibility is accepted for indirect, consequential, or special losses, whether in contract, tort or otherwise. These limitations apply to all users, including third parties. Any concerns or suspected discrepancies should be reported to Apex Surveys promptly to allow for review and correction, where appropriate and within the scope of the original commission.

CLIENT:

Cork City Council

PROJECT:

Ballincollig Fire Station

GRID SYSTEM:

Irish Transverse Mercator
Datum: Malin Head (OSGM15)
Drawing Contains Scale Factor

NOTES:

REVISIONS:

No. Date Description

001 31/07/25 Original Drawing

SCALE : 1/200 A1

DATE : 31/07/2025

DRG No: 7286

DESCRIPTION : 2D Topographical

SHEET: 2 of 2

SURVEYED BY : S.E.

PROCESSED BY : A.N.

CHECKED BY : A.B.