
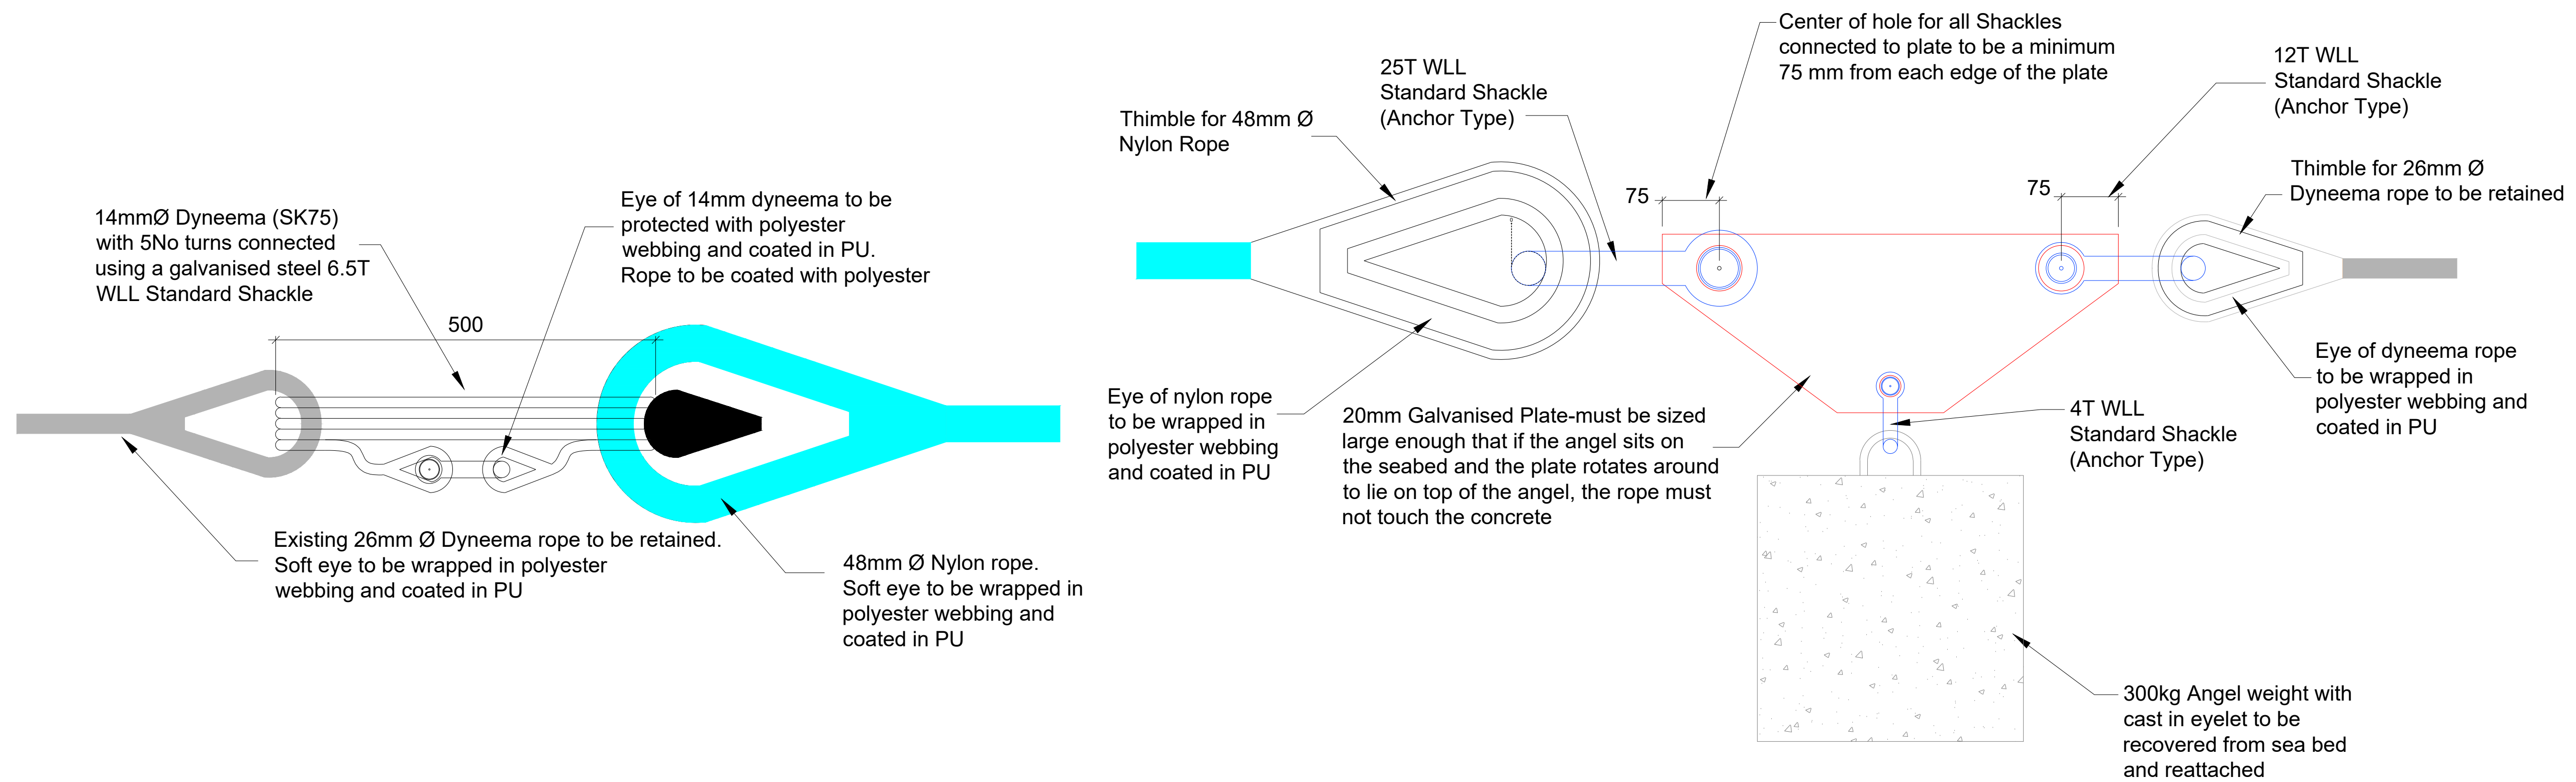


P01	28.05.26	ISSUED FOR TENDER		SE	MOS
REV	DATE	DESCRIPTION		BY	APP
PROJECT:					
KNIGHTSTOWN HARBOUR					
TITLE:					
NYLON ROPE - ELEVATION					
CLIENT:					
KERRY COUNTY COUNCIL					
 ENGINEERING AND ENVIRONMENTAL CONSULTANTS CORK TRALEE LONDON LIMERICK <i>mwp.ie</i>					
DRAWN:		CHECKED:		APPROVED:	
SR		MO		IB	
PROJECT NUMBER:		DATE:		SCALE @ A1:	
27335		28/05/26		As shown	
STATUS DESCRIPTION				STATUS:	
FOR TENDER				D2	
DRAWING NUMBER:				REV:	
27335- MWP -XX-XX-DR-C- 0003				P01	

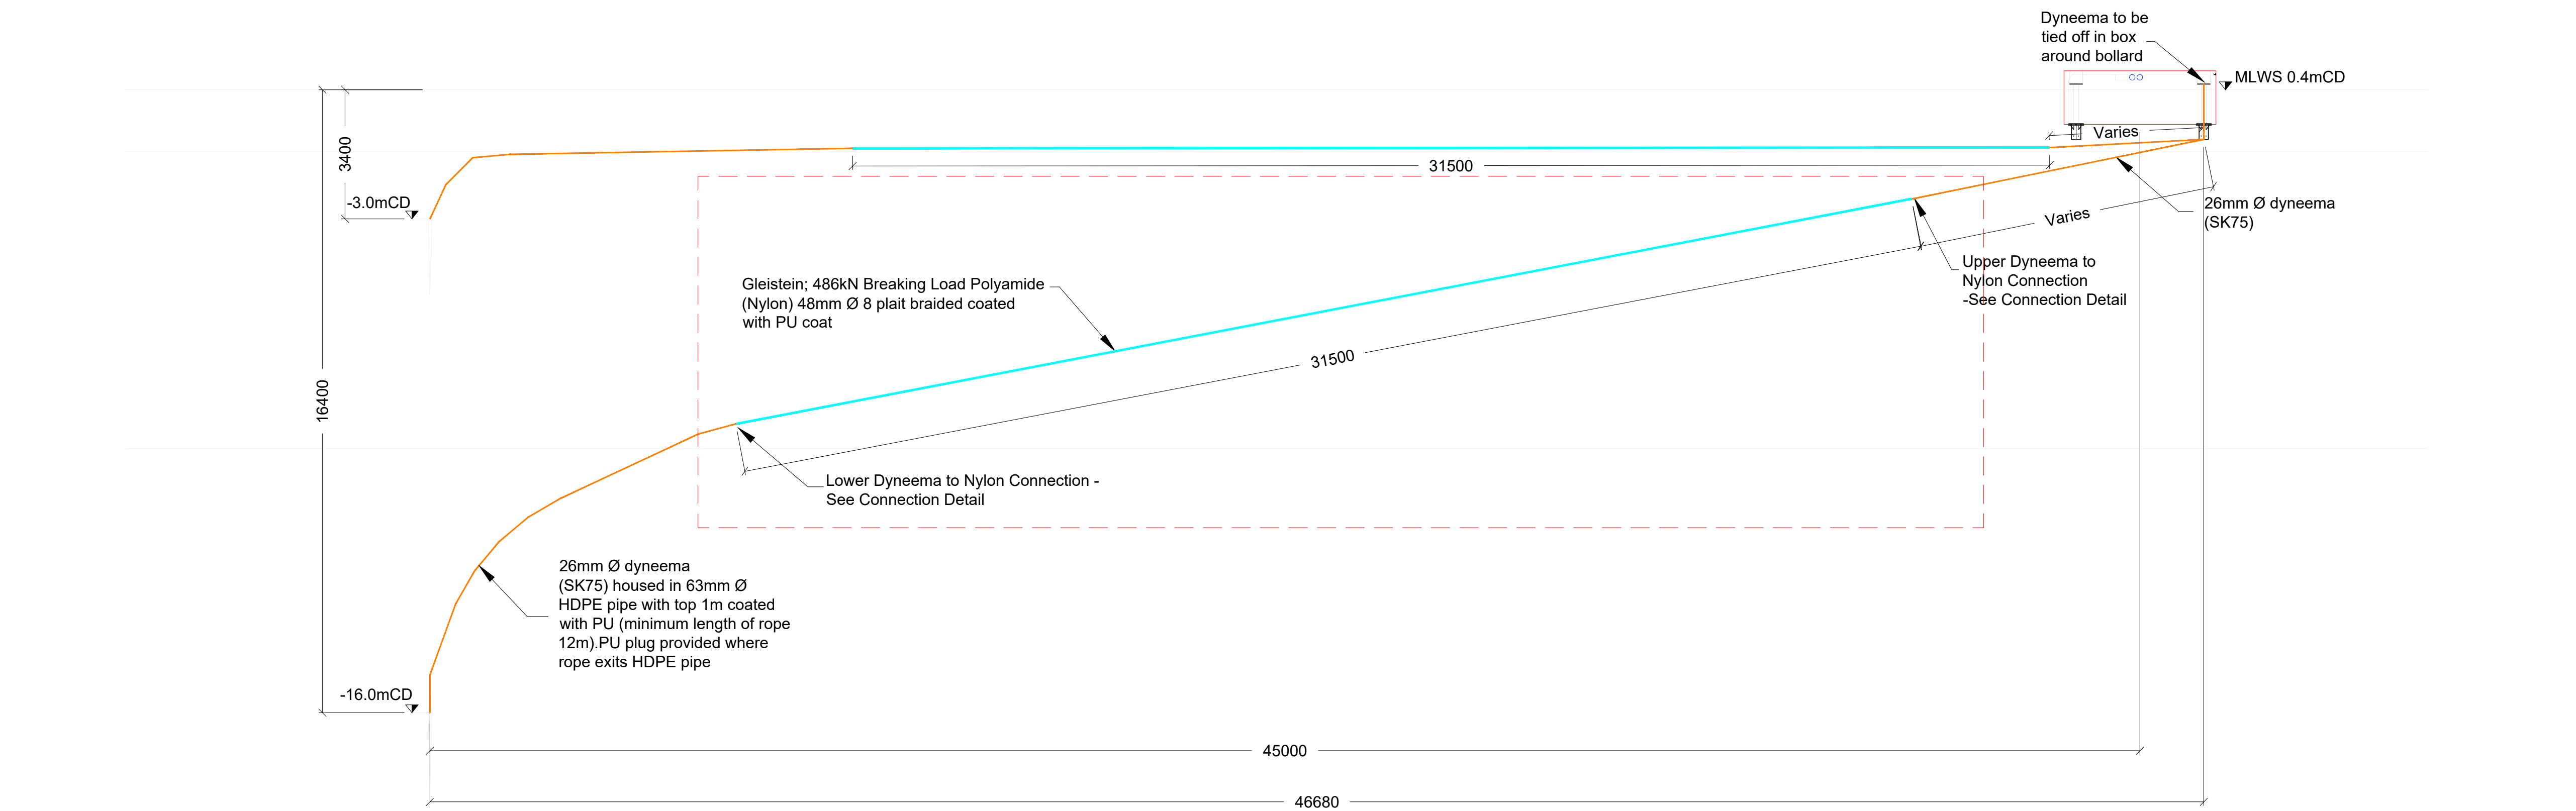

Upper Dyneema to Nylon Rope Connection Detail

Lower Dyneema to Nylon Connection Detail