


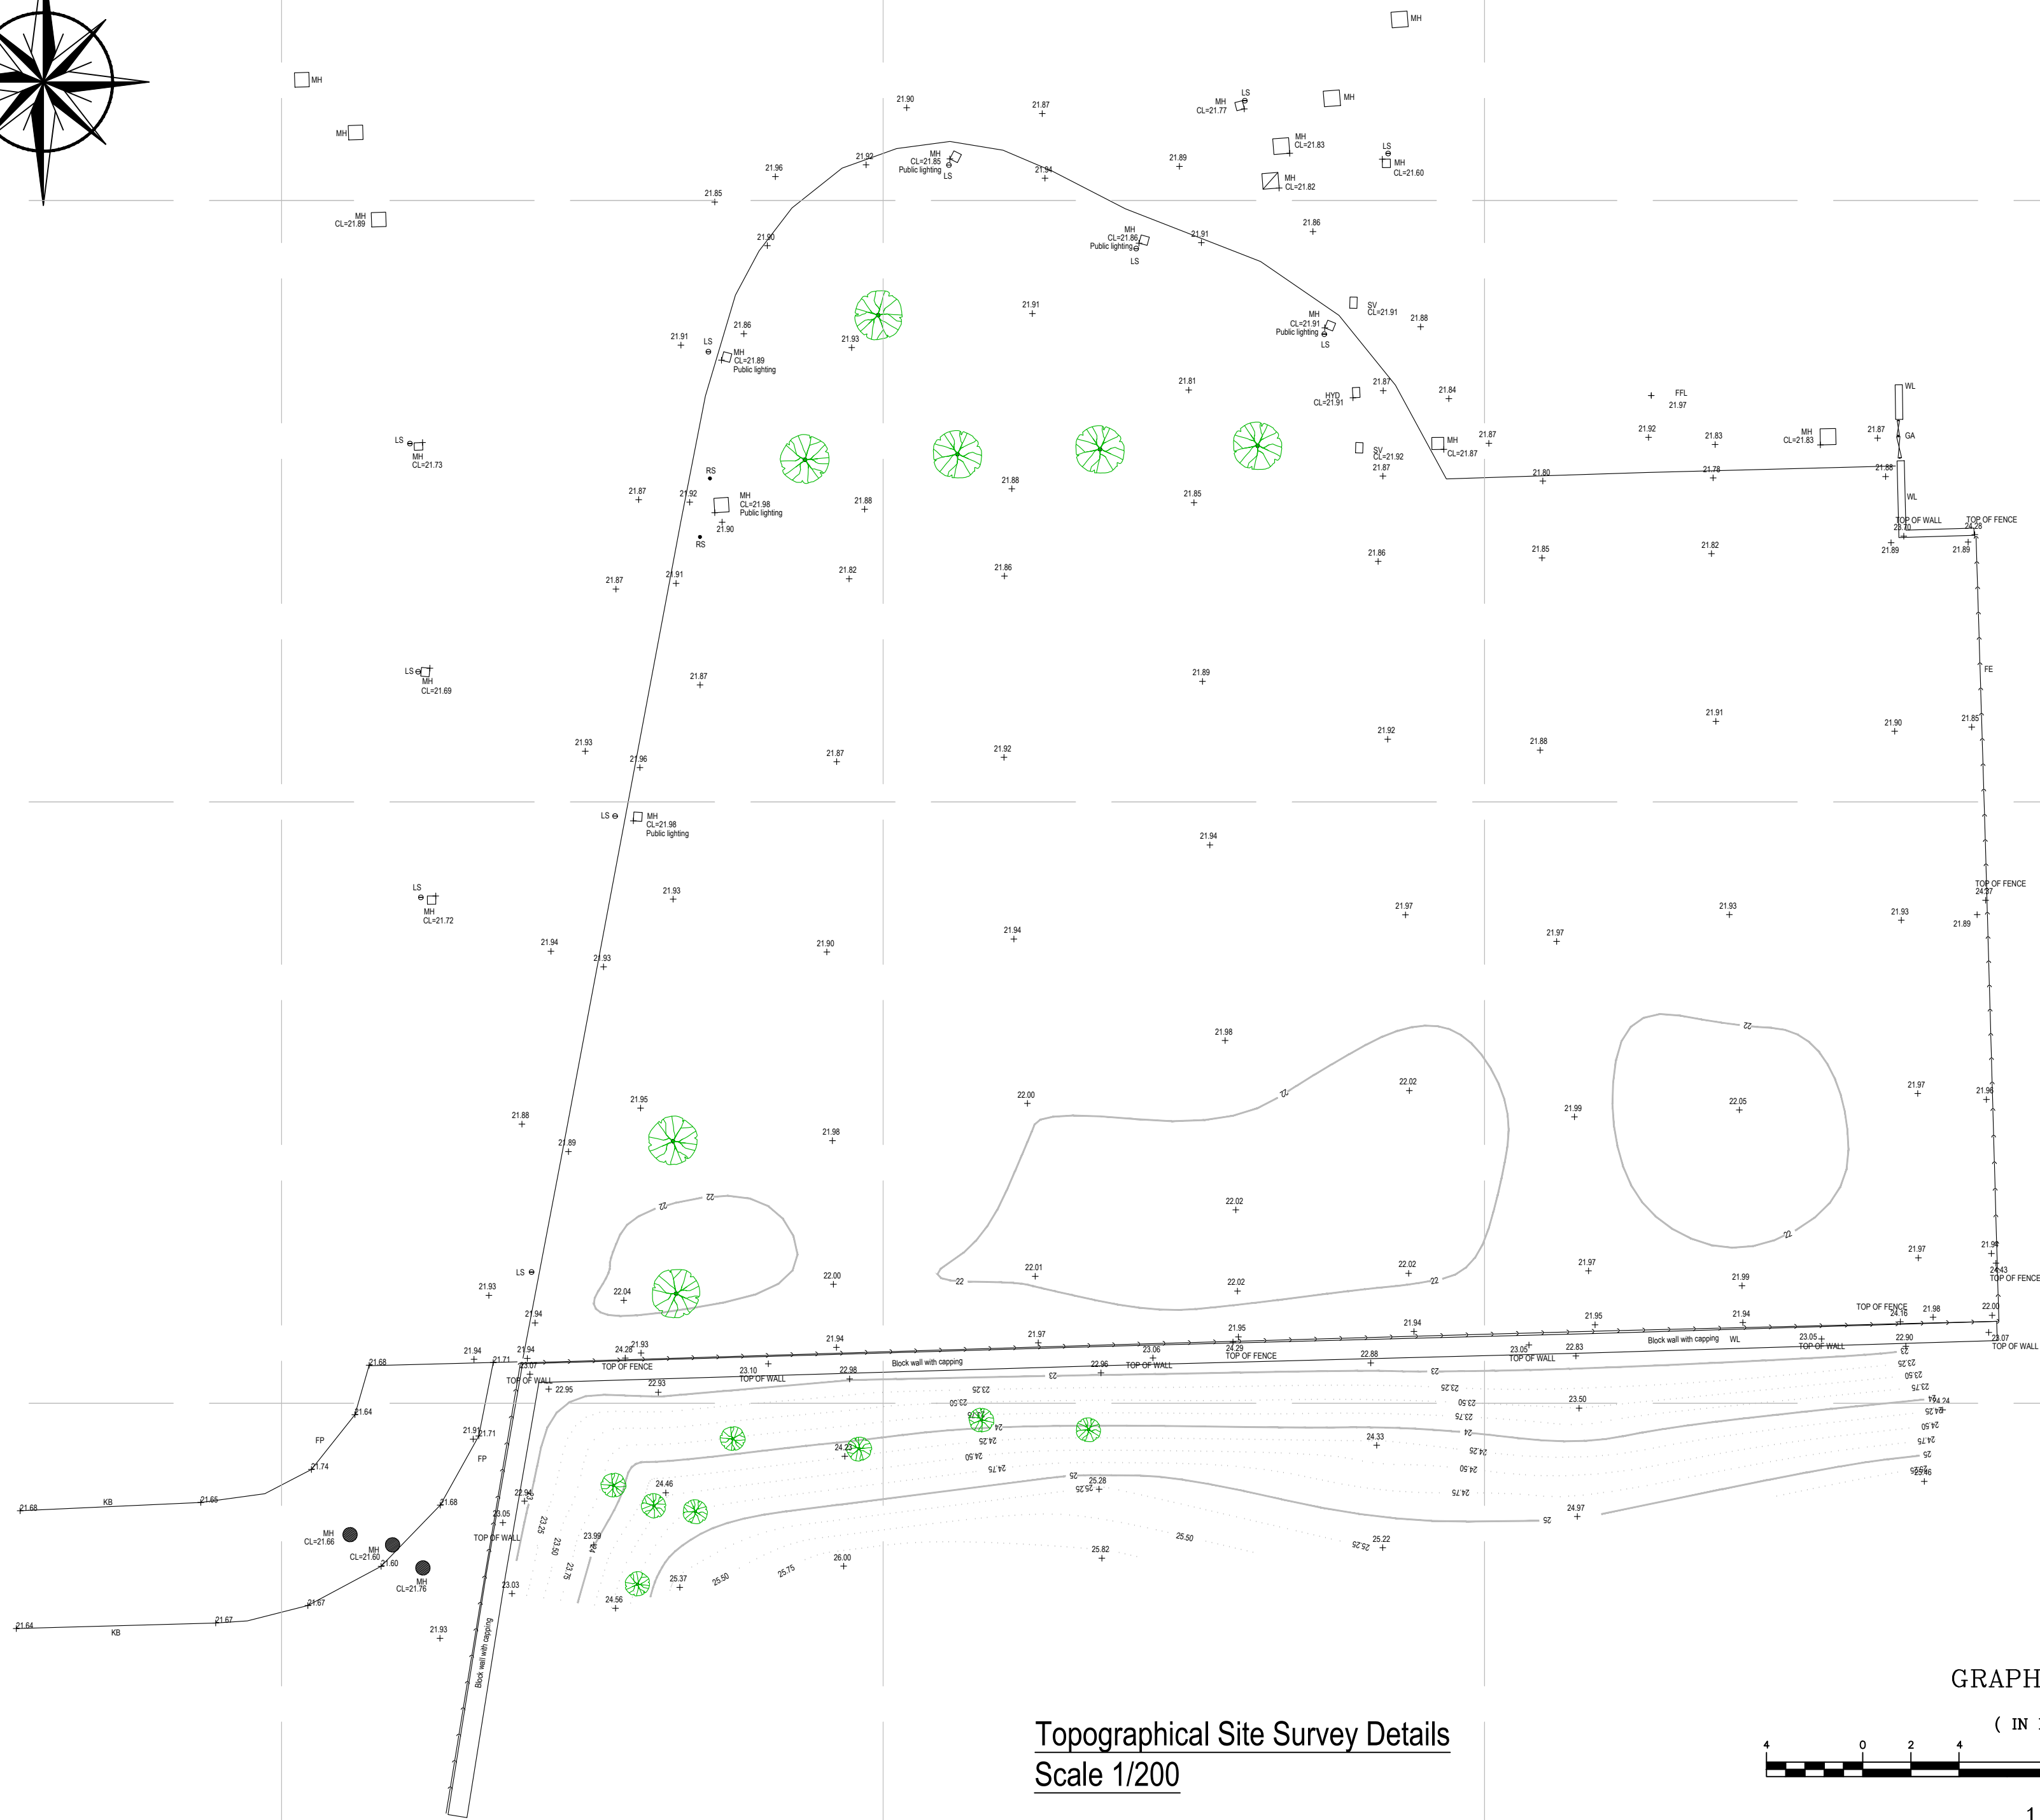

GRAPHIC SCALE

(IN METRES)



1 : 200

LEGEND

- RDG Ridge Level
- Eves Eves Level
- FFL Finish Floor Level
- PR Pier
- KB Kerb
- EM Edge Road Margin
- SWL Stone Wall
- WL Wall
- GA Gate
- FE Fence
- MH Manhole
- IL Invert Level
- TWL Top Water Level
- TMH Telecom Manhole
- CL= Cover Level
- HE Hedge
- GY Road Gully
- EP Electric Pole
- TP Telecom Pole
- RS Road Sign
- Tree
- Electric/Telecom Pole symbol
- HYD Fire Hydrant
- SV Sluice Valve
- WM Water Metre
- ESB ESB Chamber/Pillar
- SC Stop Cock
- Av Air Valve
- BB Bottom of Bank
- TB Top of Bank
- CG Cattle Grid
- DH Ditch
- FP Footpath
- LS Lighting Standard
- OHC Overhead Cables
- STN Station Control Point
- TH Trial Hole
- LBD Lighting Bollard
- CN Pipe Crown Level
- BD Bollard
- GV Gas Valve
- SP Steps
- CH Drainage Channel

Project:
Proposed MUGA All-Weather Playing Surface at Ennistymon Community School, Ennistymon, Co. Clare.

Client:
Bord of Management Ennistymon Community School

Drawing Title:
Topographical Site Survey Details

Scale:
As Shown

Drawn By:
JQ

Status:
Const

Dwg Size:
A1

Date:
16-6-2026

Job No:
26/709

Dwg No.:
26-709-001

Rev:
0

Quinn Consulting Engineers

Unit 9A Tracklands Business Park,

Clonroadmore, Ennis, Co. Clare

Phone/Fax 065 6862620. Mobile 0861731073.

E Mail: info@qcecivil.ie

Rev	Description	Date