



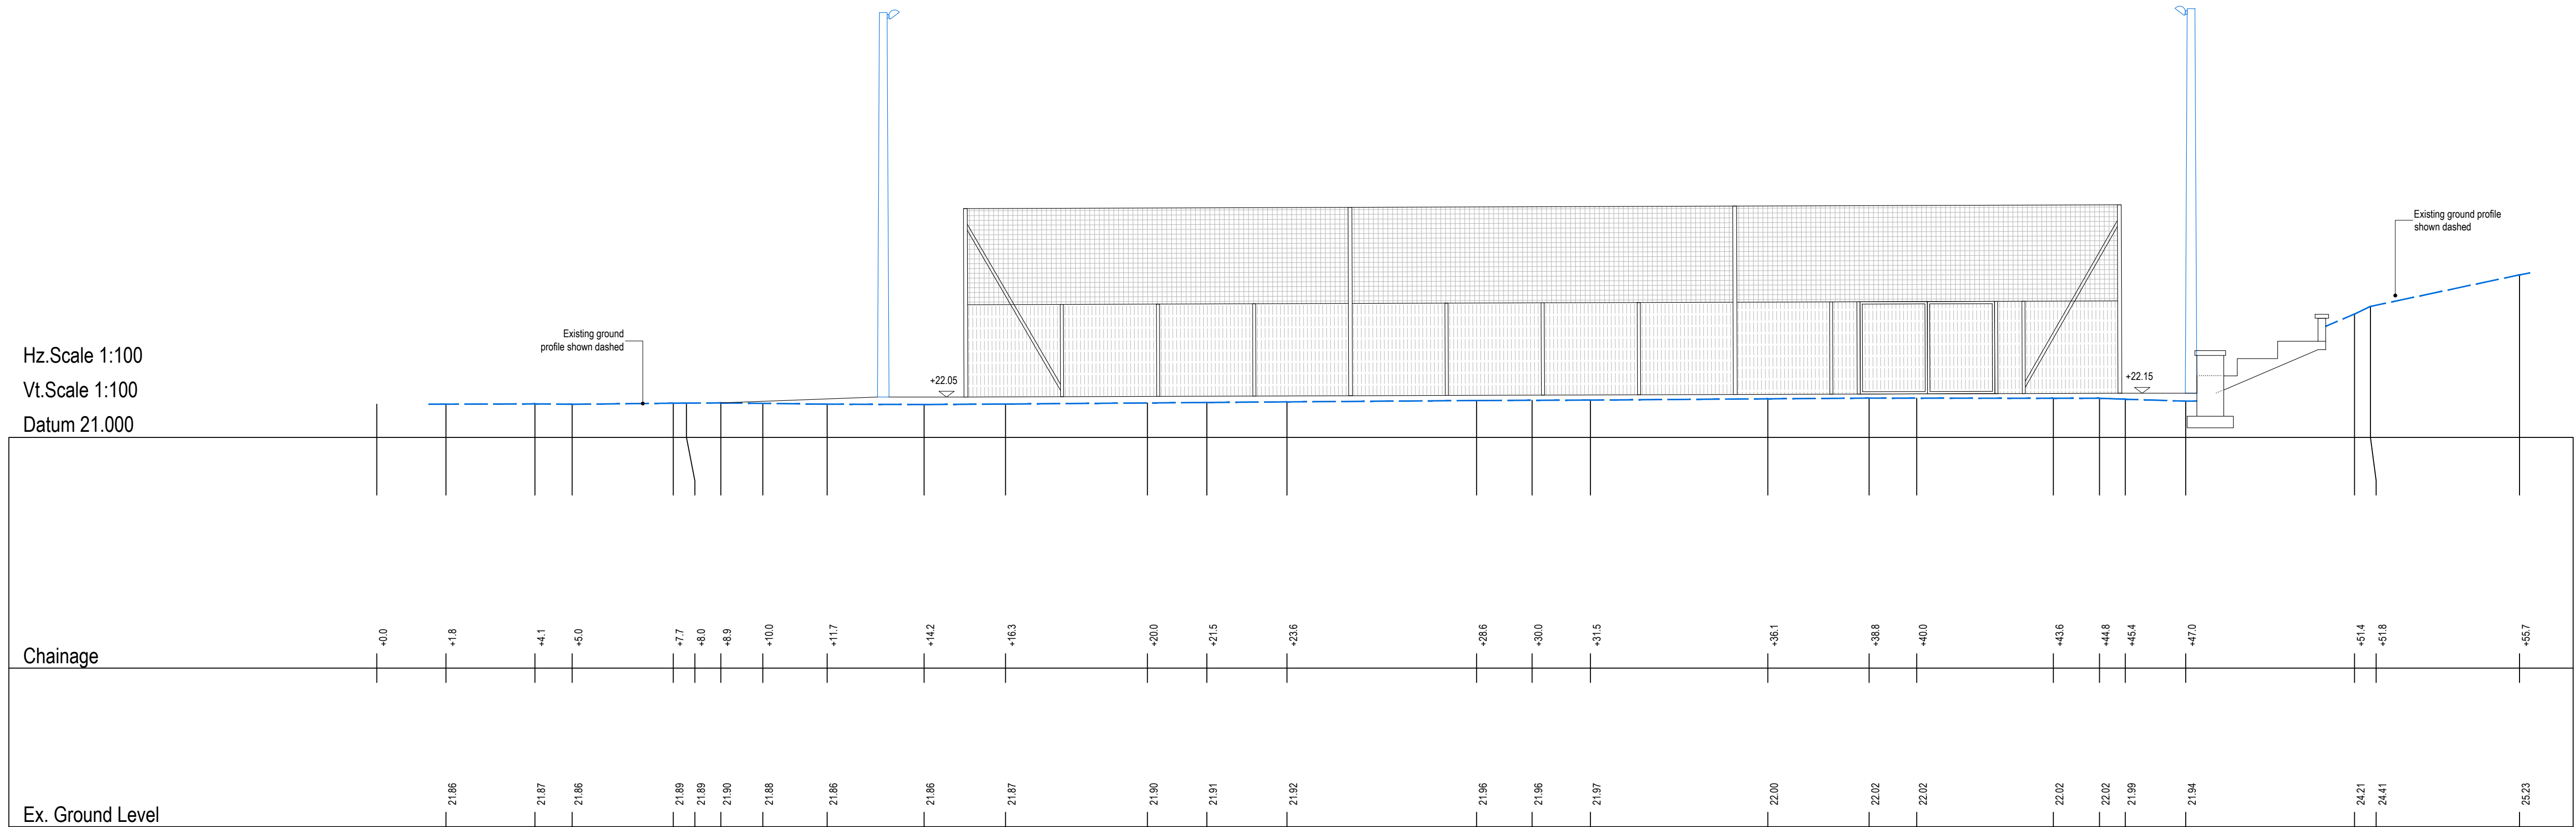

Longsection A-A

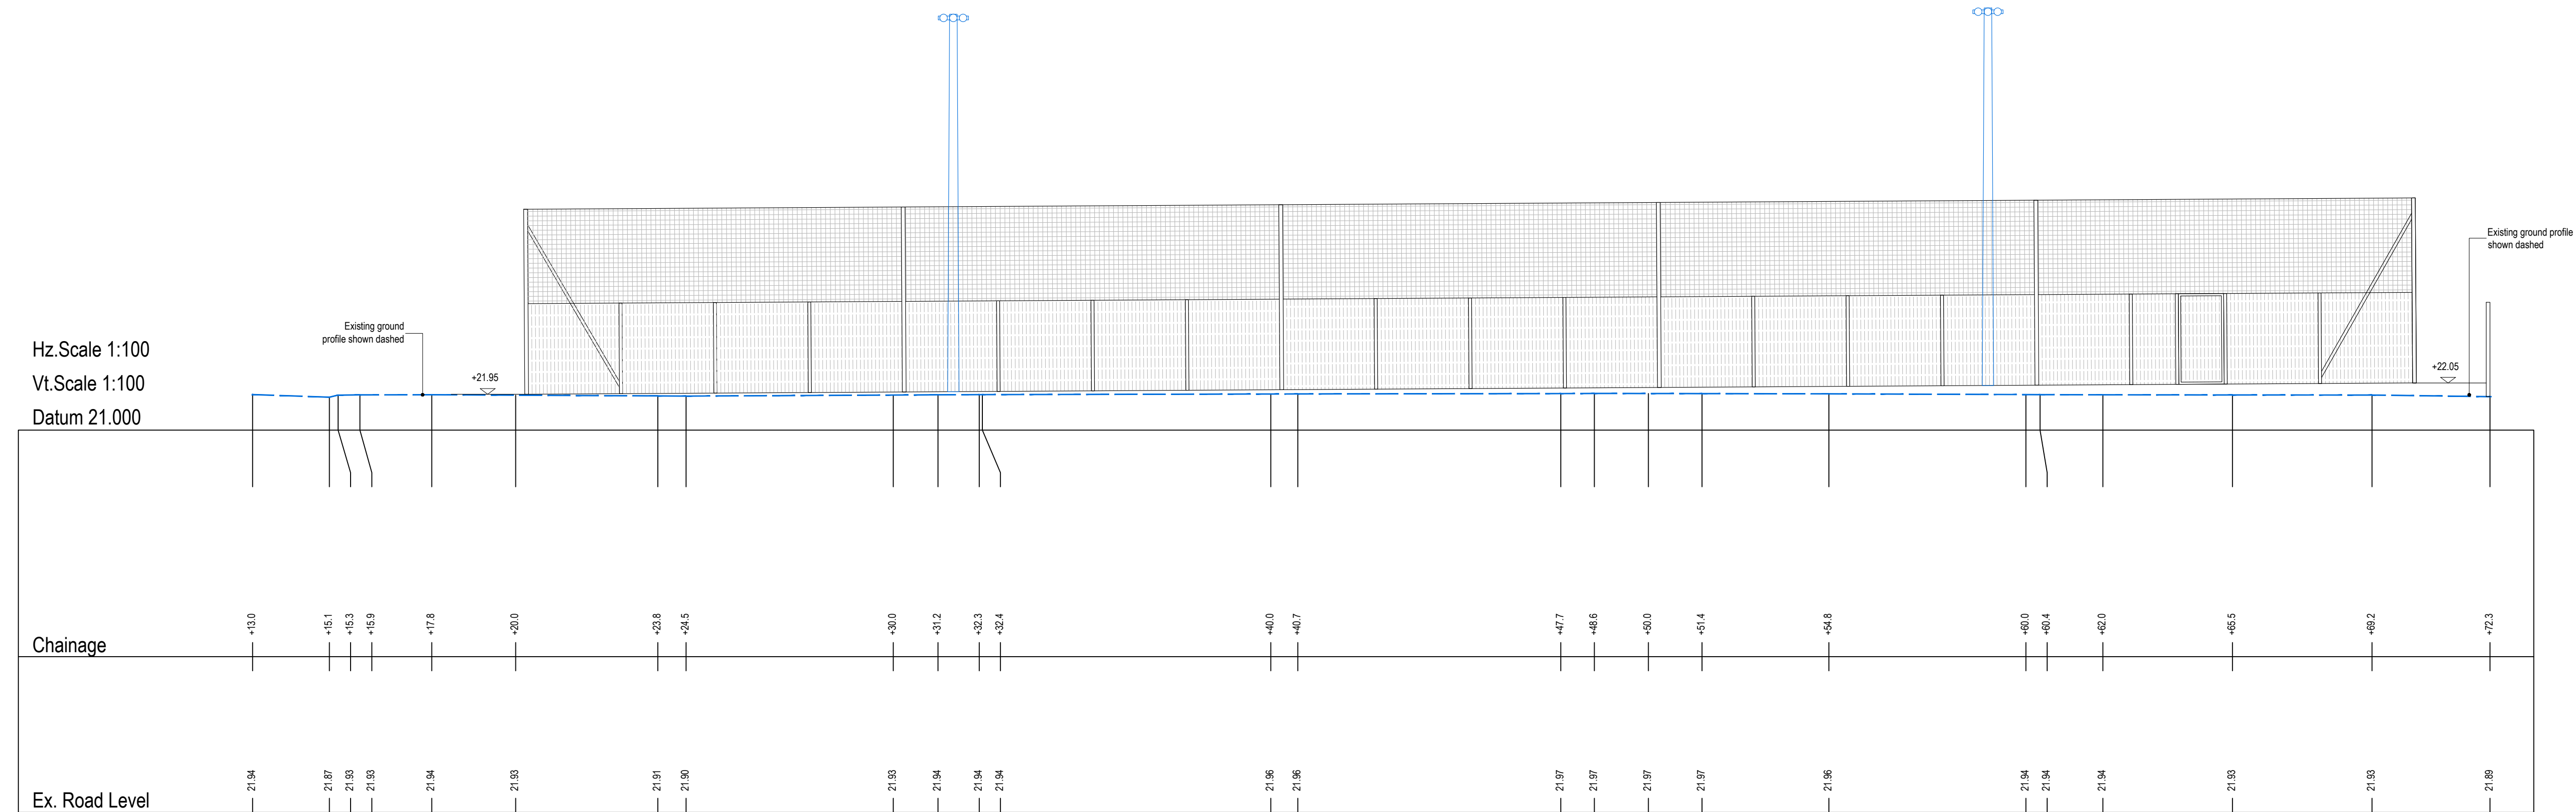

Longsection B-B

Rev	Description	Date

Project: Proposed MUGA All-Weather Playing Surface at Ennistymon Community School, Ennistymon, Co. Clare.		
Client: Bord of Management Ennistymon Community School		
Drawing Title: Site Section Details		
Scale: As Shown	Drawn By: JQ	
Status: Const	Dwg Size: A1	Date: 16-6-2026
Job No: 26/709	Dwg No.: 26-709-004	Rev: 0

Quinn Consulting Engineers
Unit 9A Tracklands Business Park,
Clonroadmore, Ennis, Co. Clare
Phone/Fax 065 6862620. Mobile 0861731073.
E Mail: info@qcecivil.ie