


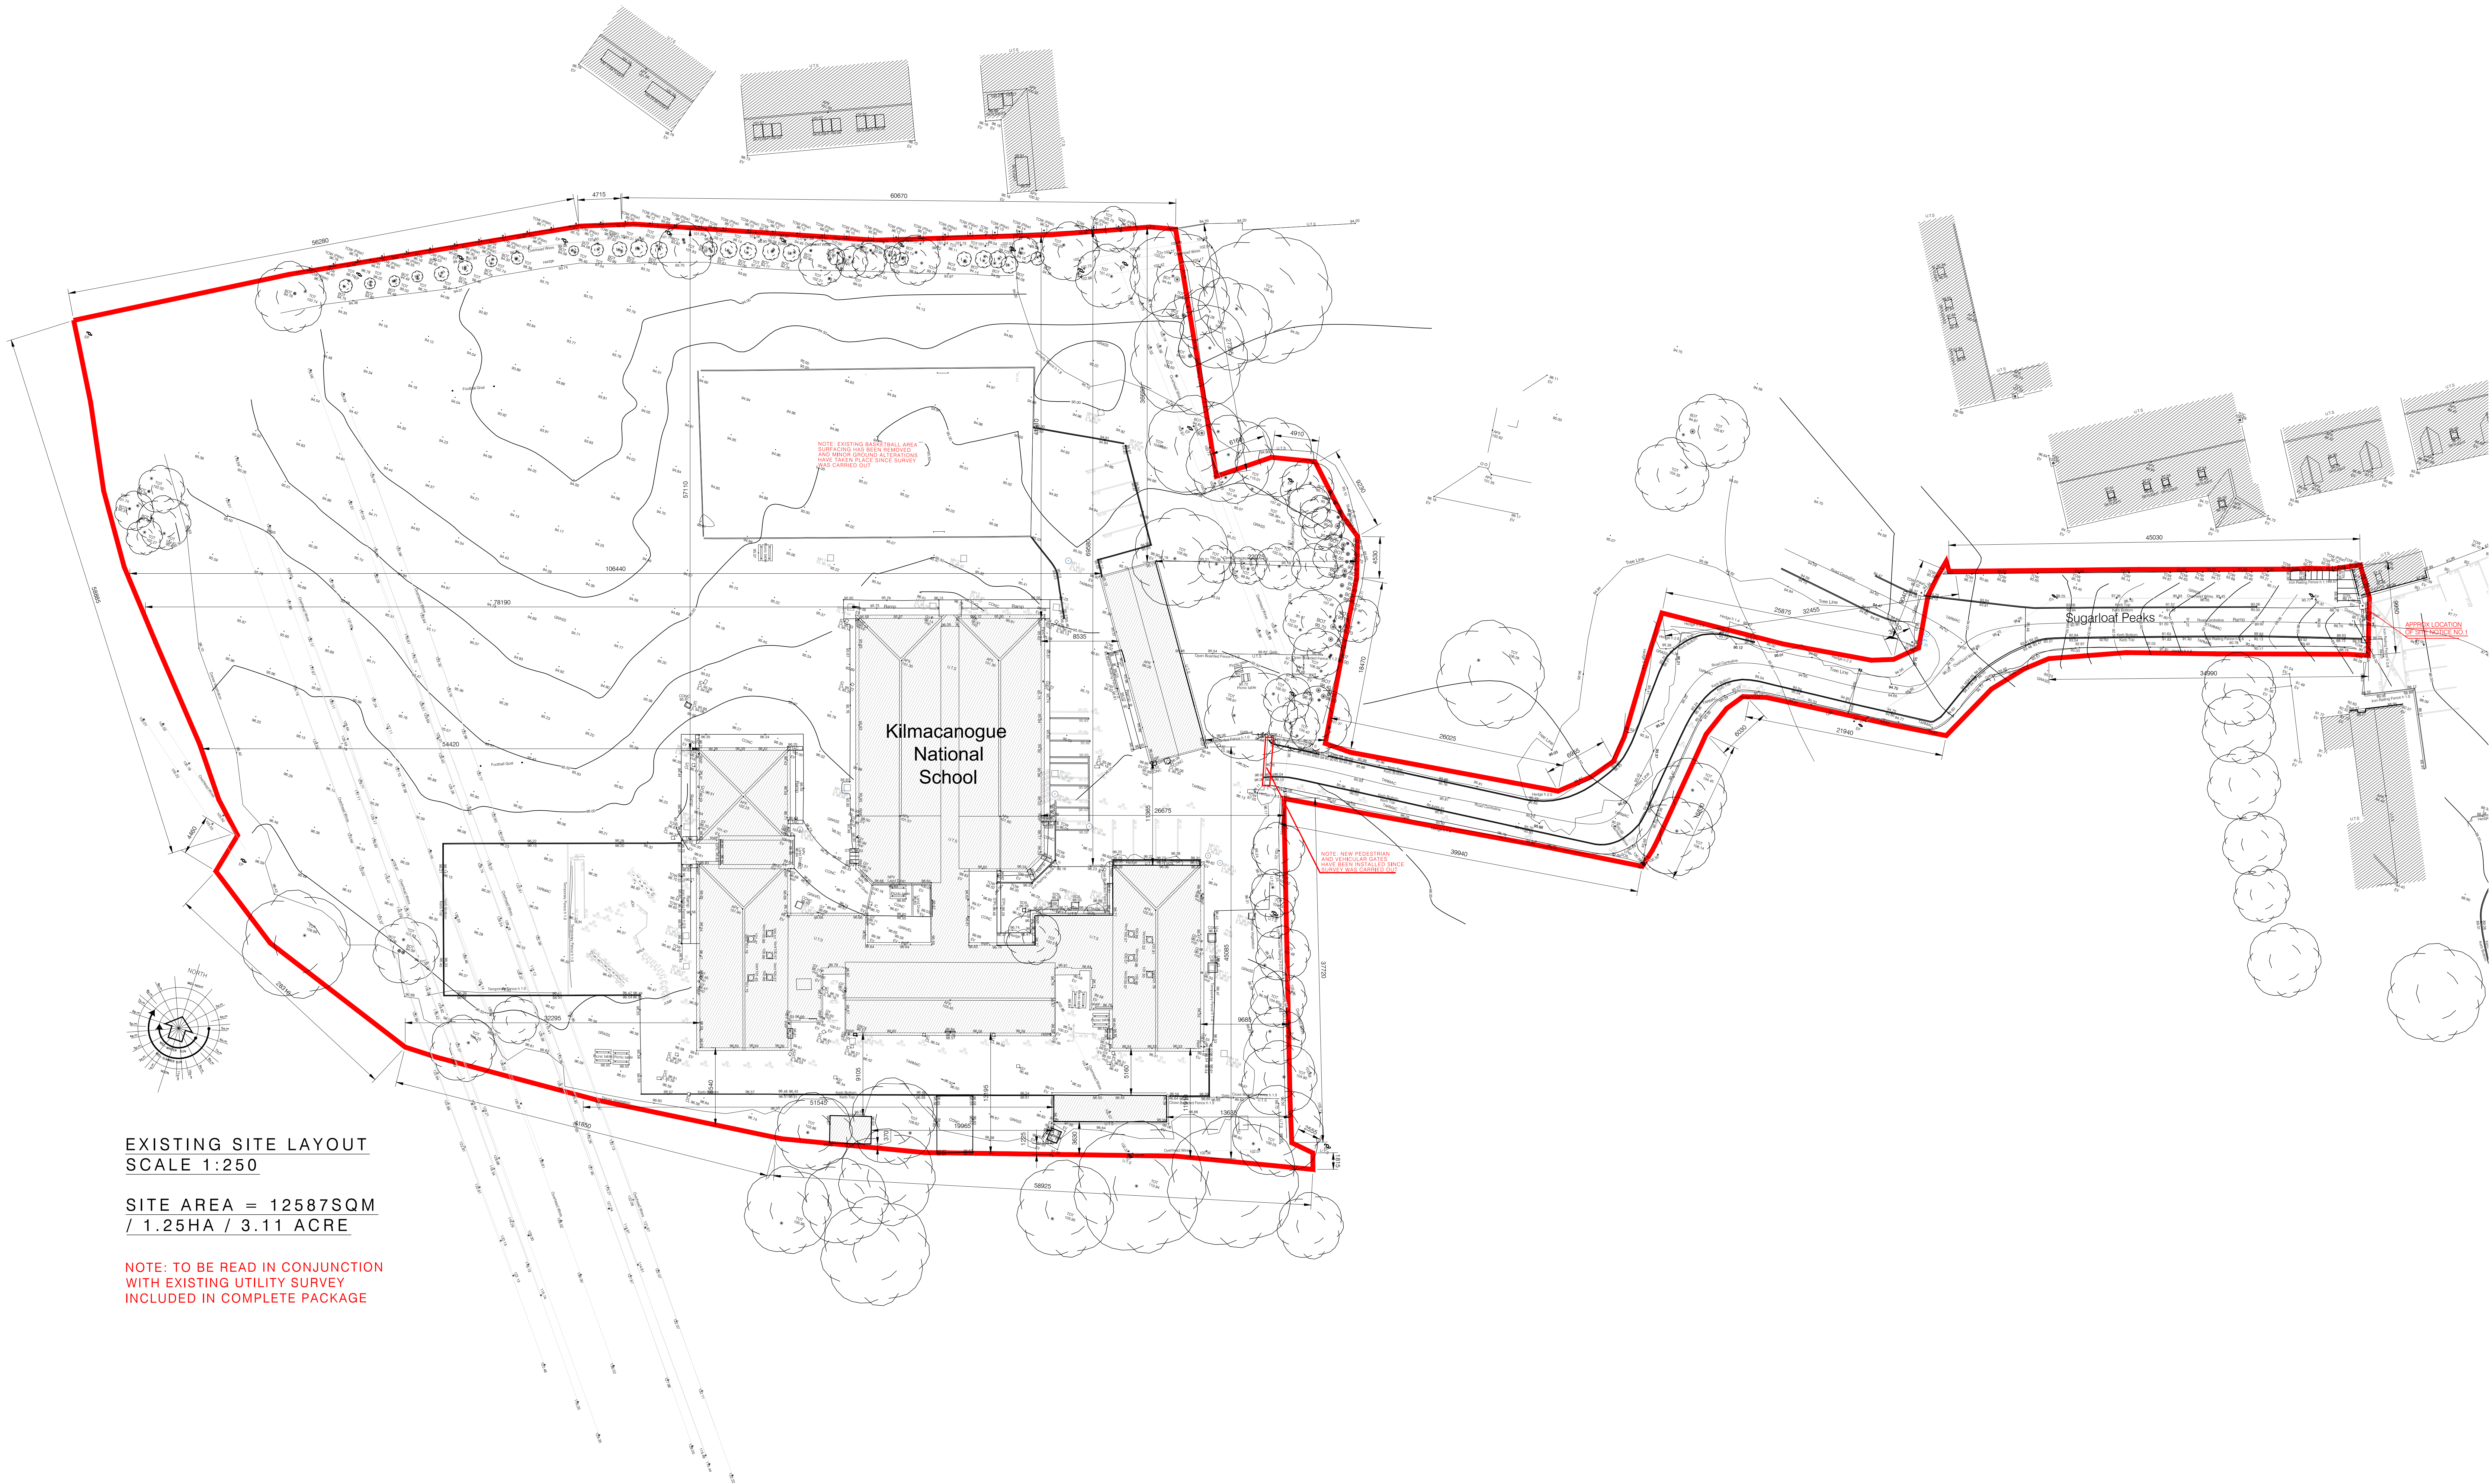

EXISTING SITE LAYOUT
SCALE 1:250

SITE AREA = 12587SQM
/ 1.25HA / 3.11 ACRE

NOTE: TO BE READ IN CONJUNCTION
WITH EXISTING UTILITY SURVEY
INCLUDED IN COMPLETE PACKAGE

EXISTING SITE LEGEND

NOTE: BUILDING LEGEND TO BE READ IN CONJUNCTION WITH
ACCOMPANYING DRAWINGS AND SPECIFICATION DOCUMENTS.

SITE BOUNDARY INDICATED THUS

EXISTING CONSTRUCTION INDICATED THUS

EXISTING SITE LEVELS INDICATED THUS

58.16

Rev	Description:	Date:	Rev	Description:	Date: