
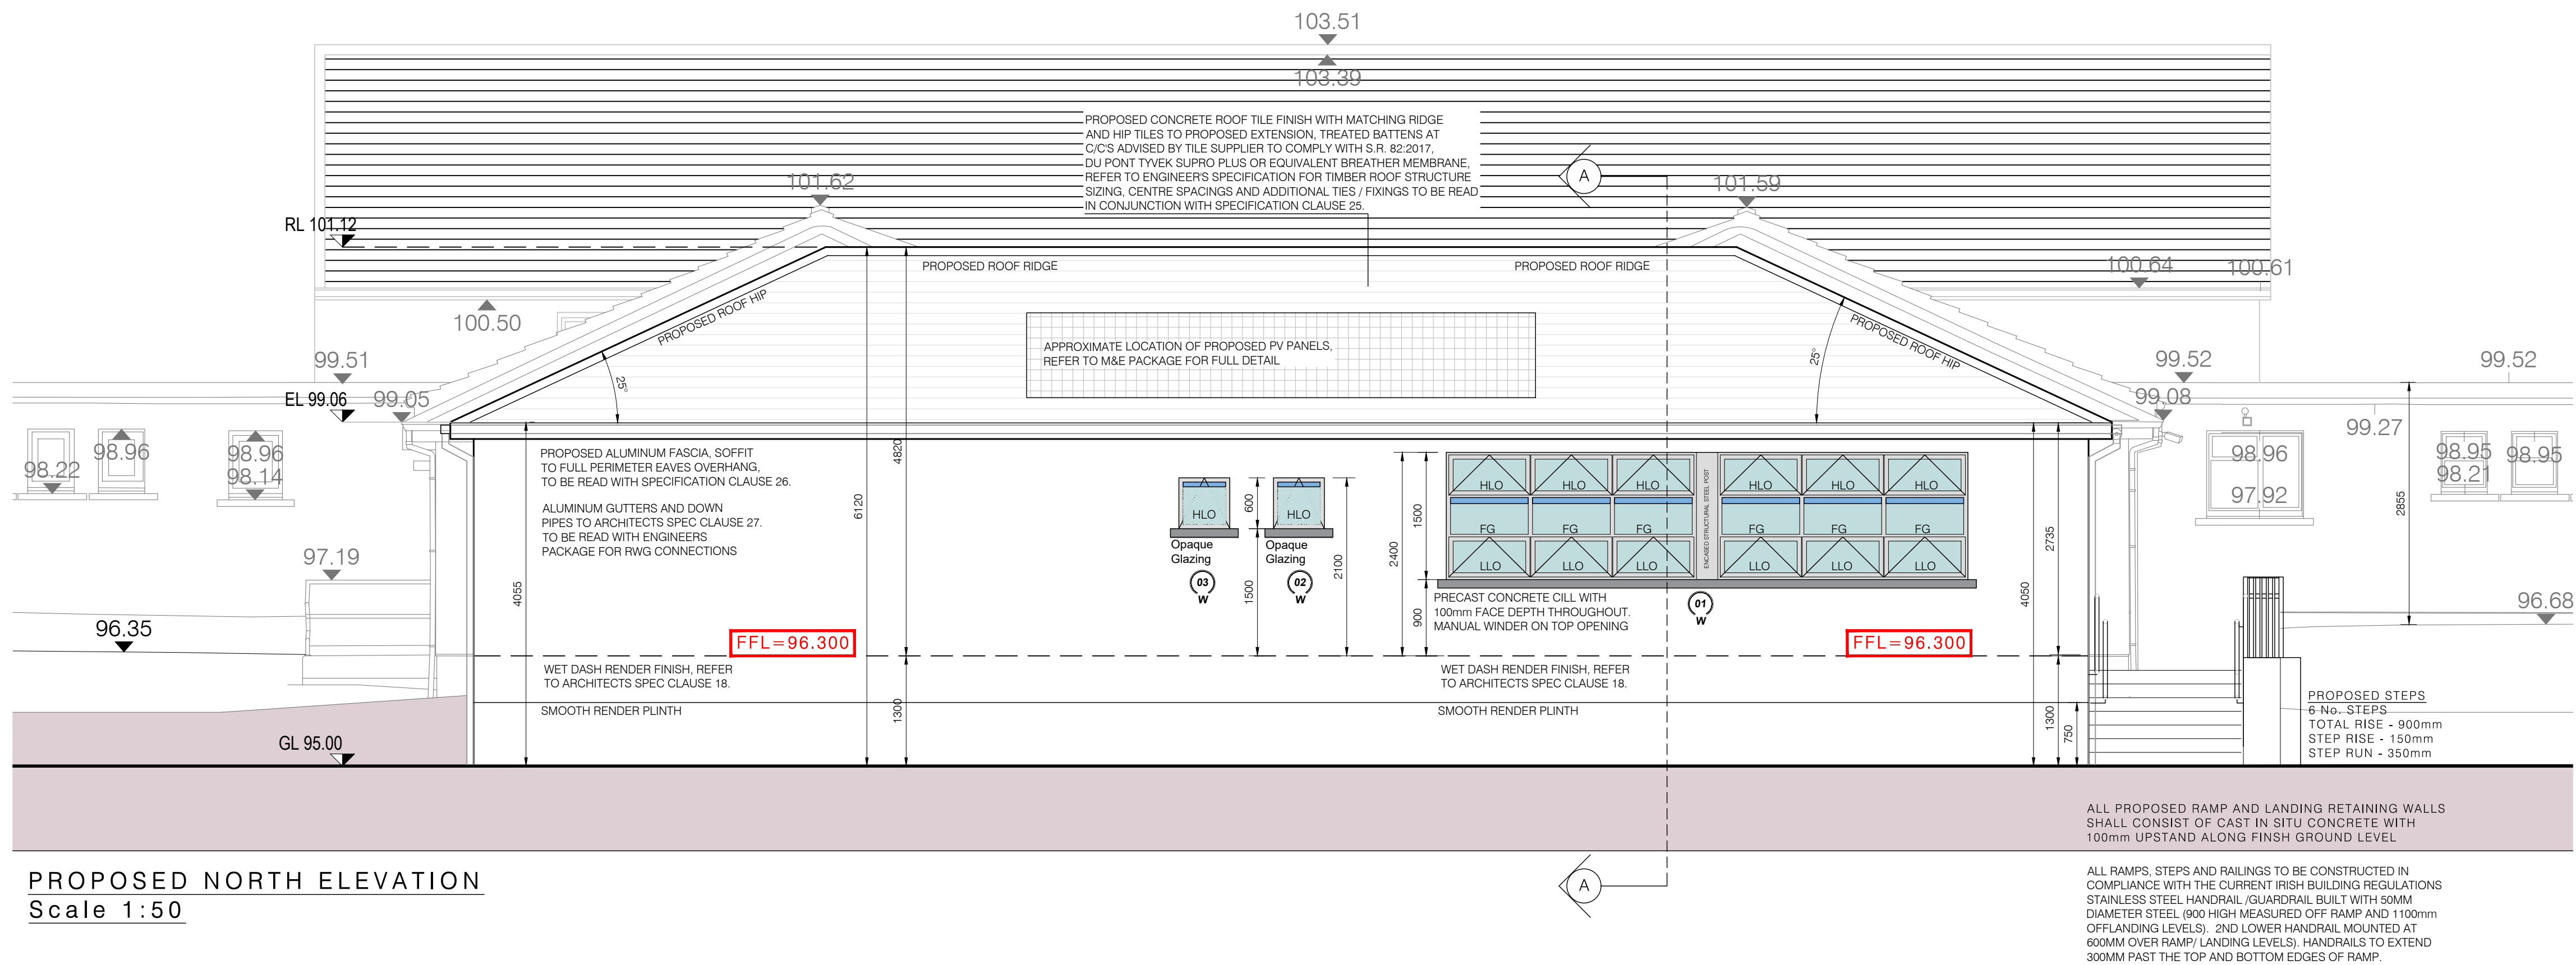


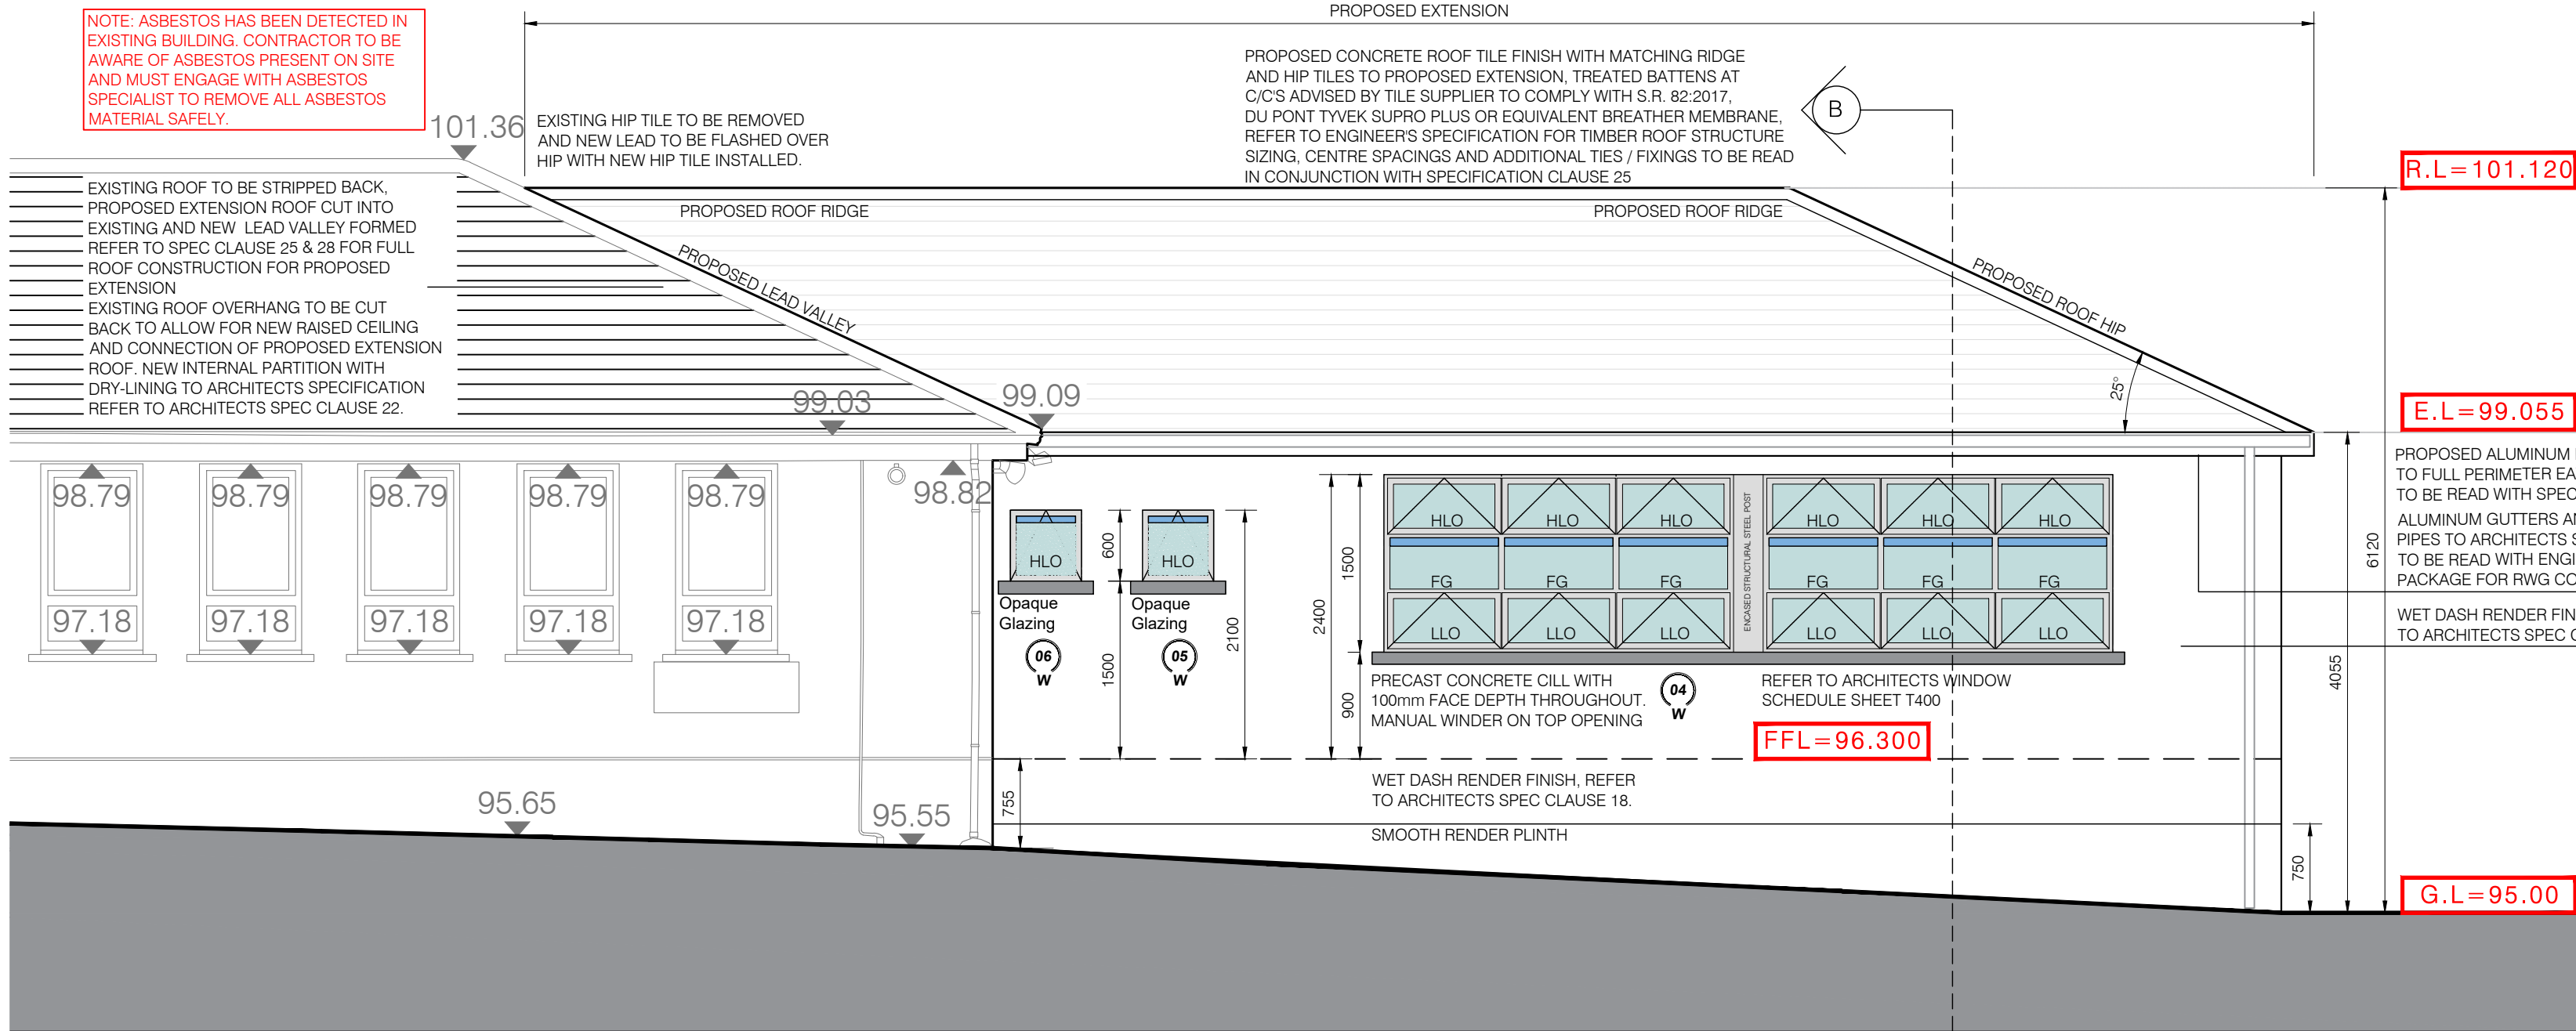

PROPOSED EXTENSION MATERIAL FINISHES

TO BE READ IN CONJUNCTION WITH ACCOMPANYING DRAWING AND SPECIFICATION DOCUMENTS

1. WET DASH FINISH TO EXTERNAL WALLS
2. SMOOTH RENDER FINISH TO REVEALS AND PLINTH.
3. THERMALLY BROKEN ALUMINIUM WINDOWS & EXTERNAL DOOR JOINERY.
4. ALUMINIUM RAINWATER GOODS
5. CONCRETE ROOF TILE FINISH TO PROPOSED PITCHED ROOF (MATCHING EXISTING)
6. REINFORCED BITUMEN MEMBRANE TO PROPOSED FLAT ROOF
7. 100mm FACE DEPTH PRECAST CONCRETE CILLS
8. STAINLESS STEEL HAND RAILINGS

PROPOSED ELEVATION LEGEND

DRAWINGS TO BE READ IN CONJUNCTION WITH ARCHITECTS ELEVATIONS, SECTIONS & SPECIFICATION.

GROUND LEVEL INDICATED THUS

PROPOSED WINDOW / DOOR GLAZING WITH THERMALLY BROKEN ALUMINIUM FRAME INDICATED THUS

PROPOSED W/C WINDOWS WITH OPAQUE GLAZING INDICATED THUS

PROPOSED EXTERNAL WINDOWS / DOORS TO BE INCLUDED WITH WINDOW / DOOR NUMBER. SEE TAGS ON PLAN. TO BE READ IN CONJUNCTION WITH EXTERNAL WINDOW / DOOR PROPOSED SCHEDULE

PROPOSED CONCRETE TILE ROOF FINISH WITH MATCHING RIDGE AND HIP TILES TO PROPOSED EXTENSION INDICATED THUS

FINISH FLOOR LEVEL INDICATED THUS ON ELEVATION

GL

W

D

W

D

FFL

Rev Description:

Date:

Rev Description:

Date: