



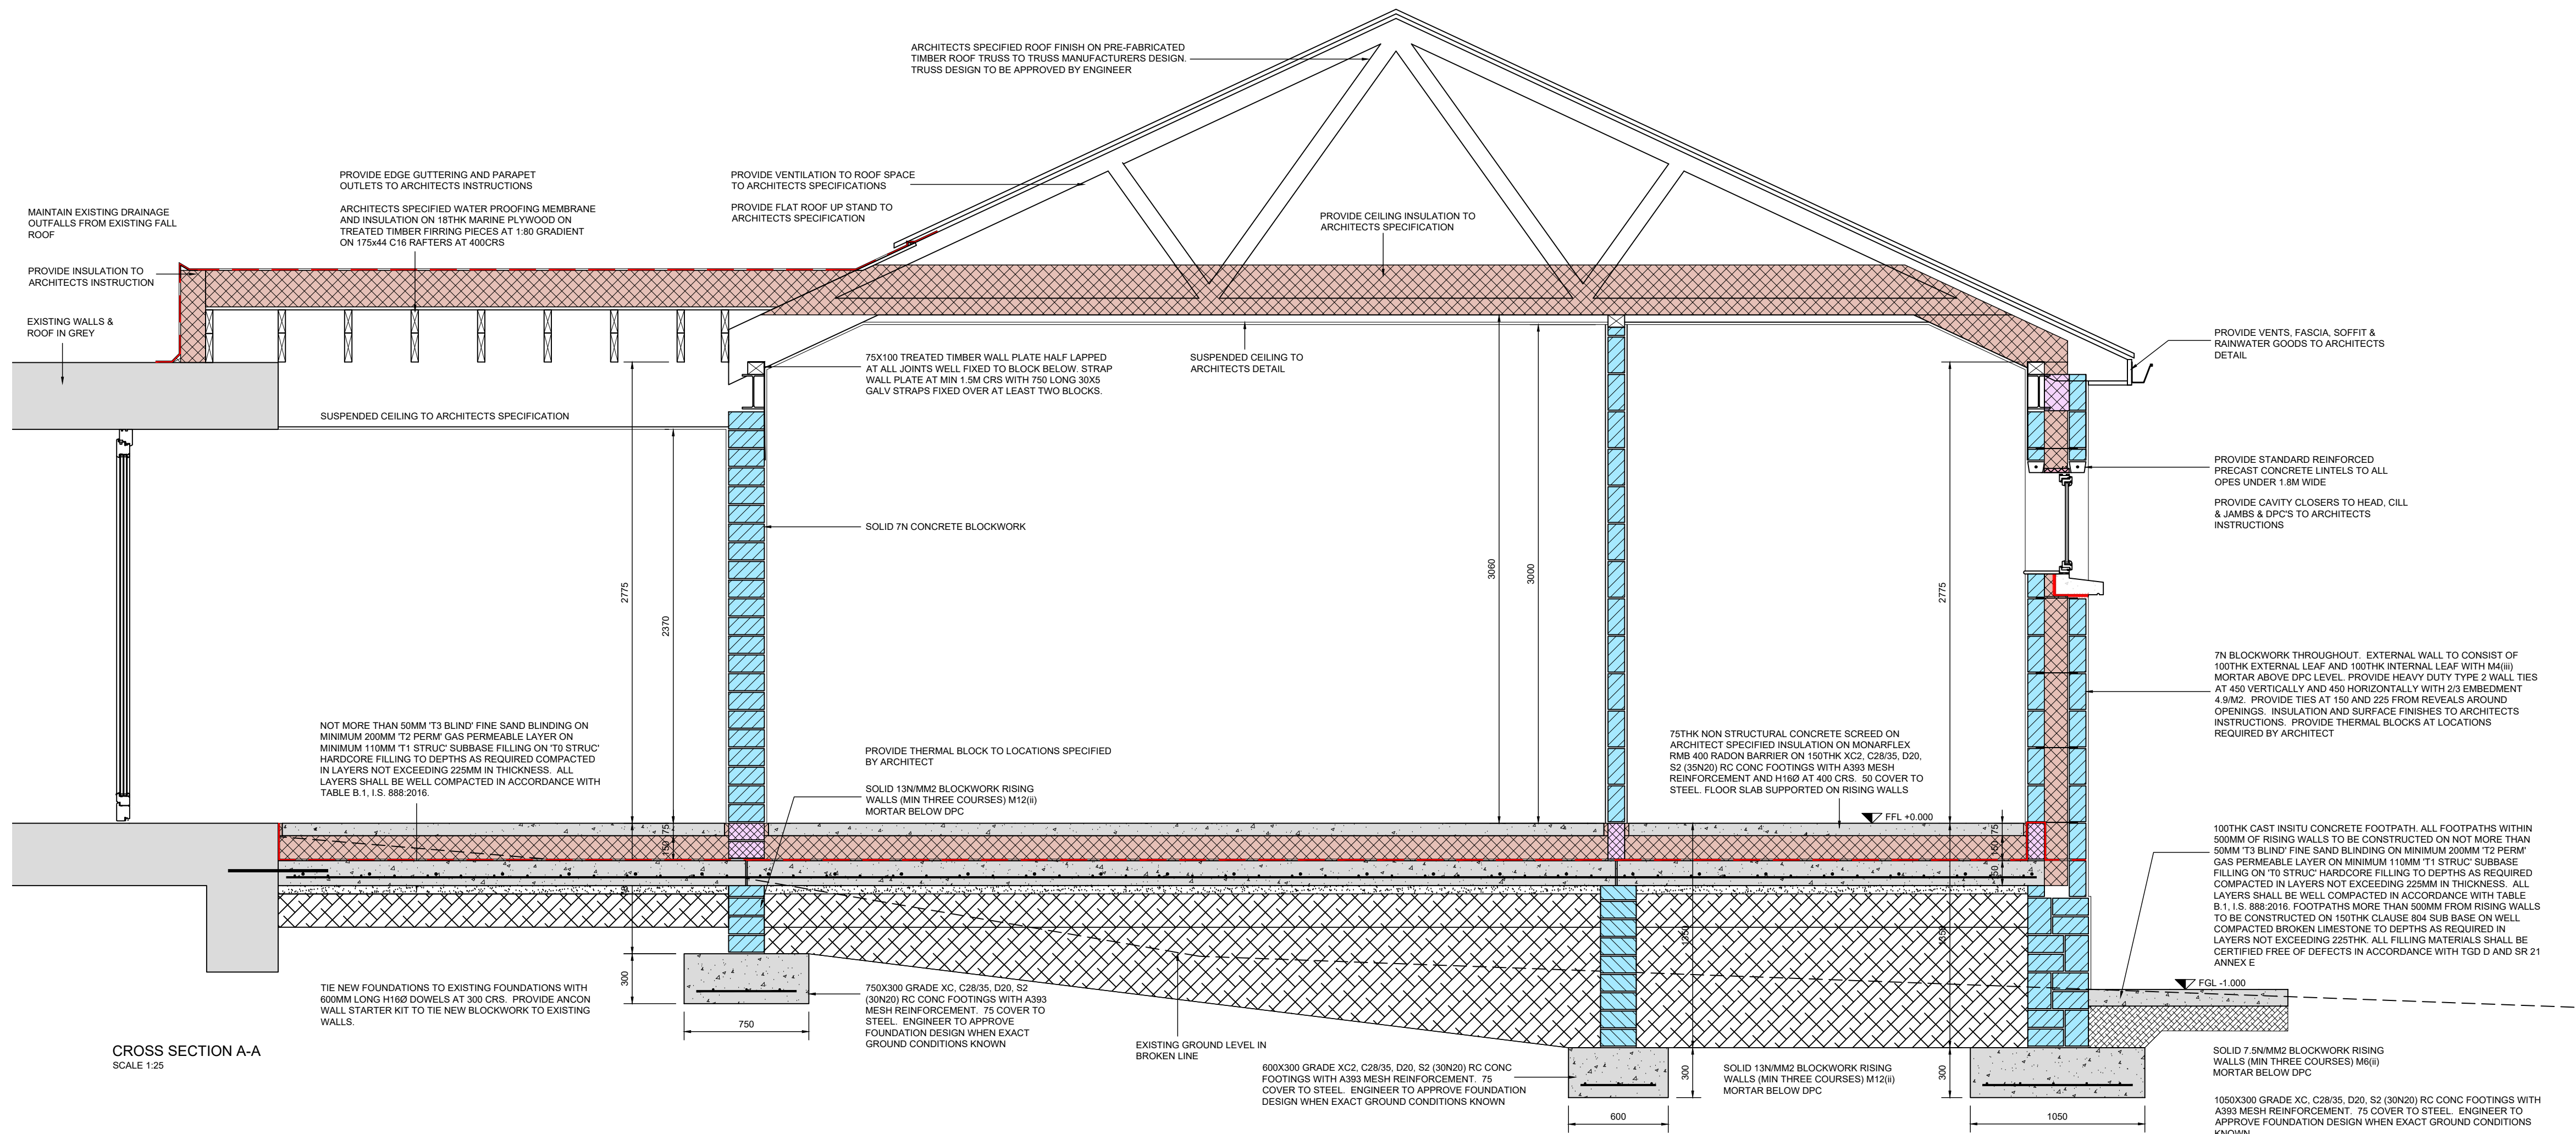

CROSS SECTION A-A
SCALE 1:25

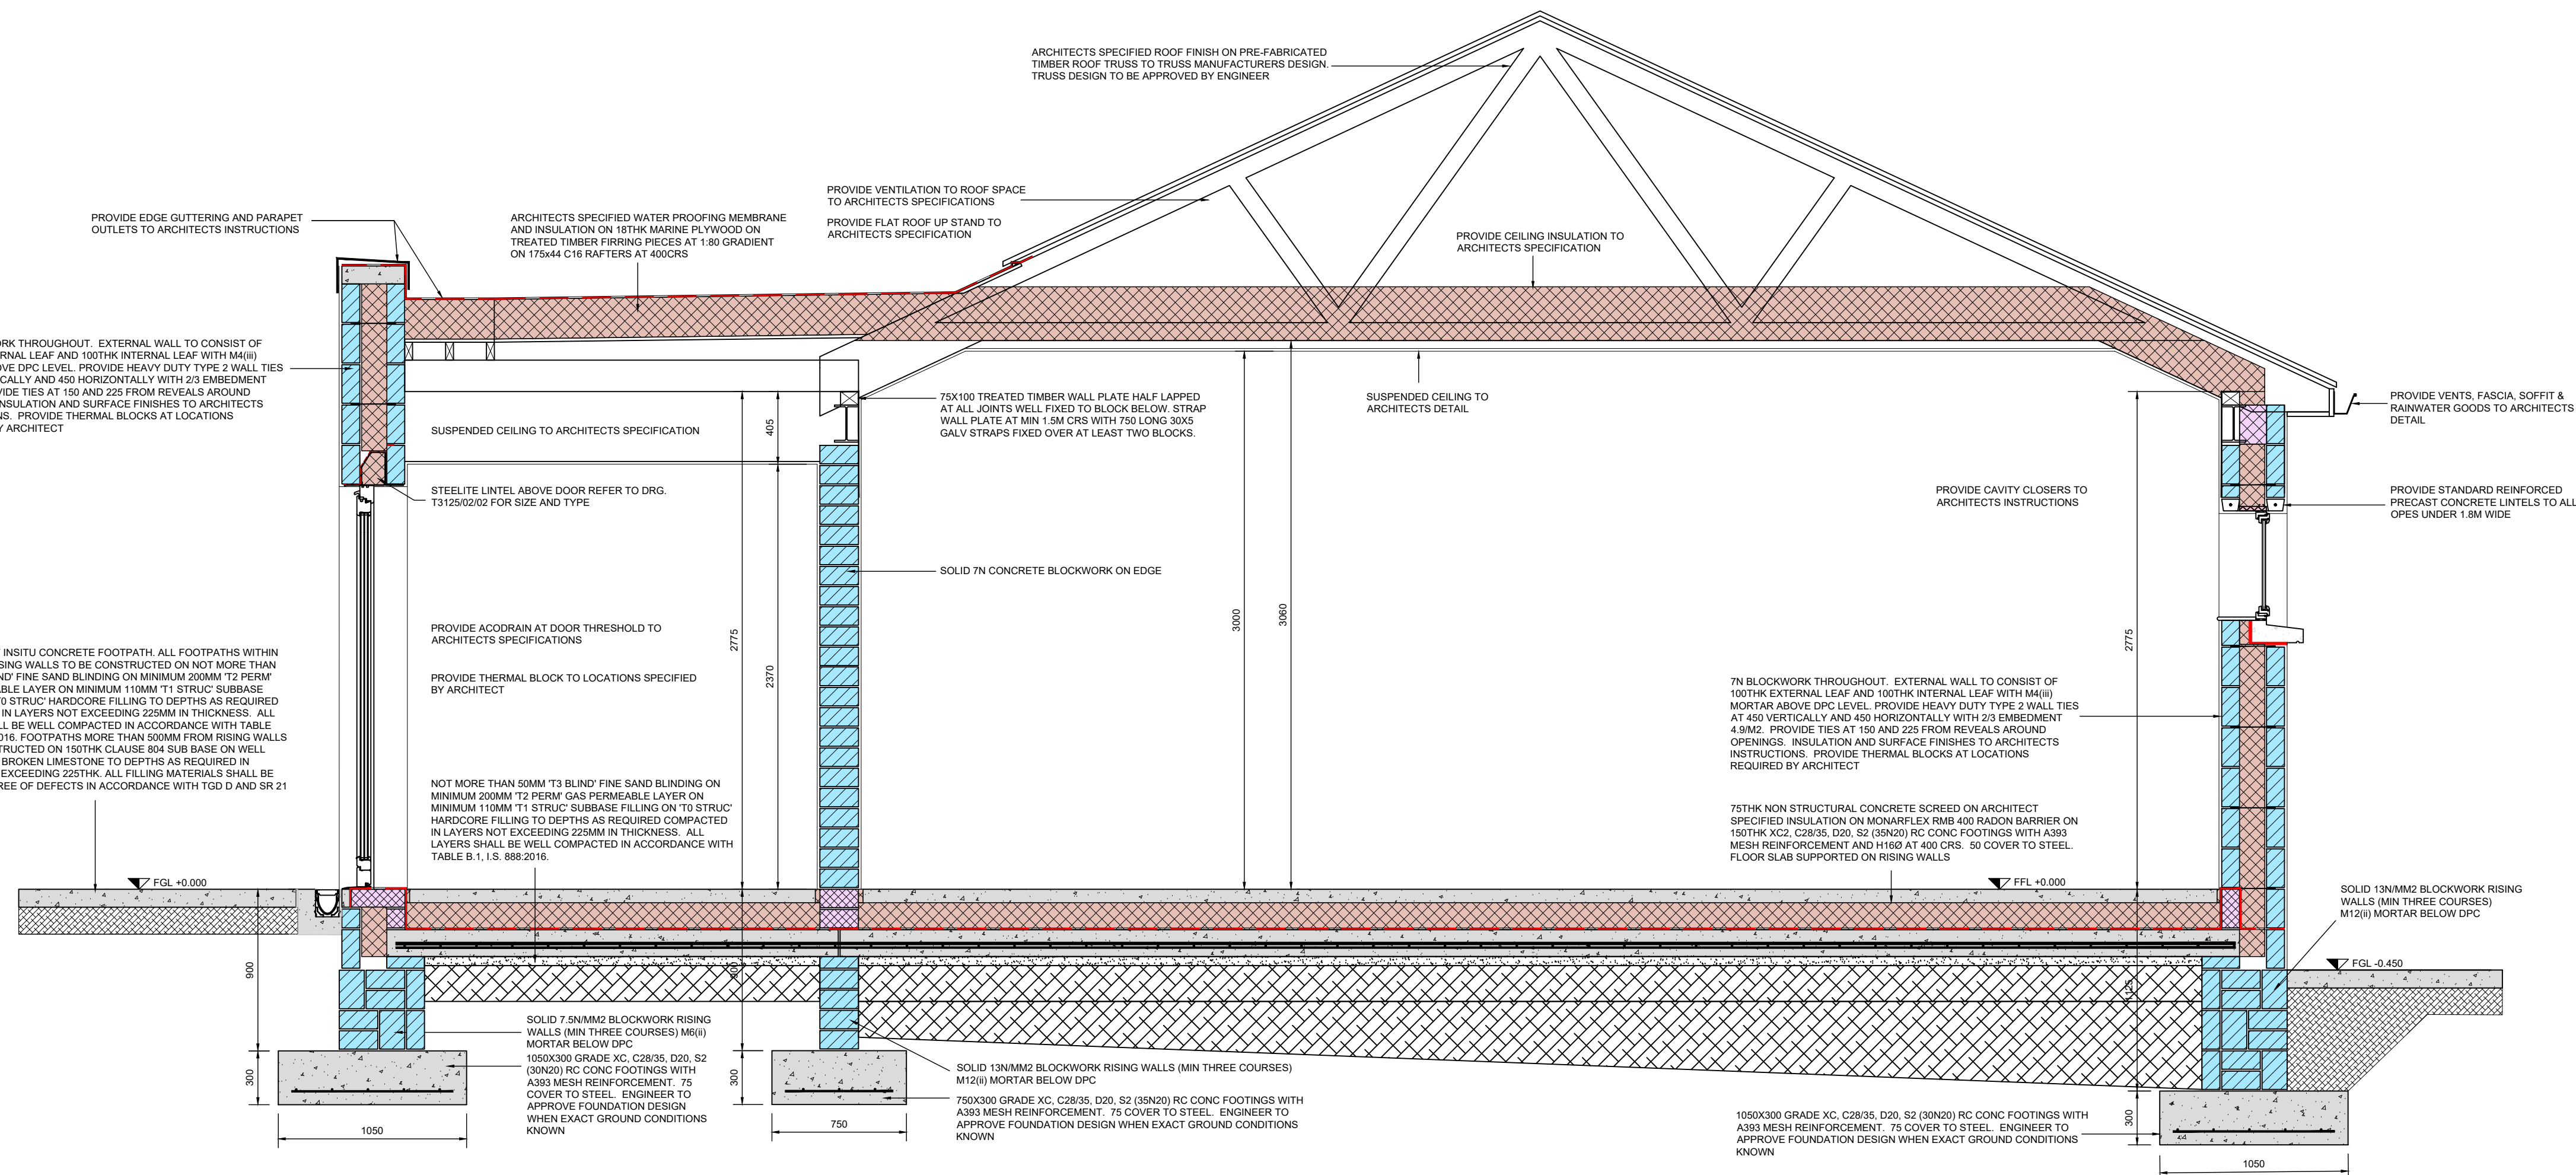

CROSS SECTION B-B
SCALE 1:25

TENDER ISSUE
02/07/2026

DOOLEY CUMMINS
ARCHITECTS + ENGINEERS
STANHOPE ST., ATHY,
CO. KILDARE, R14 H25
(050) 8640013
info@dc.ie

5	TENDER ISSUE	CD	JD	02/07/2026
ISSUE	DETAILS	CHK	DRN	DATE
CLIENT	B.O.M- KILMACANOGUE N.S			
PROJECT	EXTENSION TO KILMACANOGUE N.S			
PROJECT	KILMACANOGUE N.S KILMACANOGUE, BRAY, CO. WICKLOW A68 D002			
DRAWING	CROSS SECTIONS			
PROJECT	T3125			
REVISION	0			
PHASE	TENDER			
SCALE	1:25			
DATE	JULY 2026			