


General Notes:

- This drawing is to be read in conjunction with all relevant Architect's and Structural Engineer's Construction issued drawings, Fire Certificate and Fire Drawings, along with the consultants Mechanical and Electrical specifications and any other documentation.
- Do not scale from this drawings.
This drawing is representative only. All dimensions are in millimeters (mm), unless otherwise stated. Use the figured dimensions when shown.
- The exact location of all services and fittings to be agreed on site with the Architect and/or Structural Engineer prior to their installation.
- The Mechanical and Electrical Services are to be coordinated with all other trades and to be agreed on site prior to their installation. The contractor shall allow for the setting out and installation around all obstructions. Additional costs incurred by the contractor due to the lack of coordination will not be entertained.
- Connections to all equipment to be made by the contractor.
- Any discrepancies between this drawing and on site conditions must be reported to Renaissance Engineering LTD. Immediately. Any changes from this design drawing must be agreed with the Engineer in writing. A failure to gain this approval could lead to difficulty in approving payment for the variation(s).
- Installation / Construction / As-Built Drawings to be prepared by the Mechanical/Electrical Contractor with reference to the latest Architect's and Structural Engineer's construction issue drawings and fire certificate drawings.
- All Electrical works to comply with the National Rules for Electrical Installations, 5th Edition IS 10101:2020.
- All Mechanical and Electrical works to comply with the current Building Regulations.

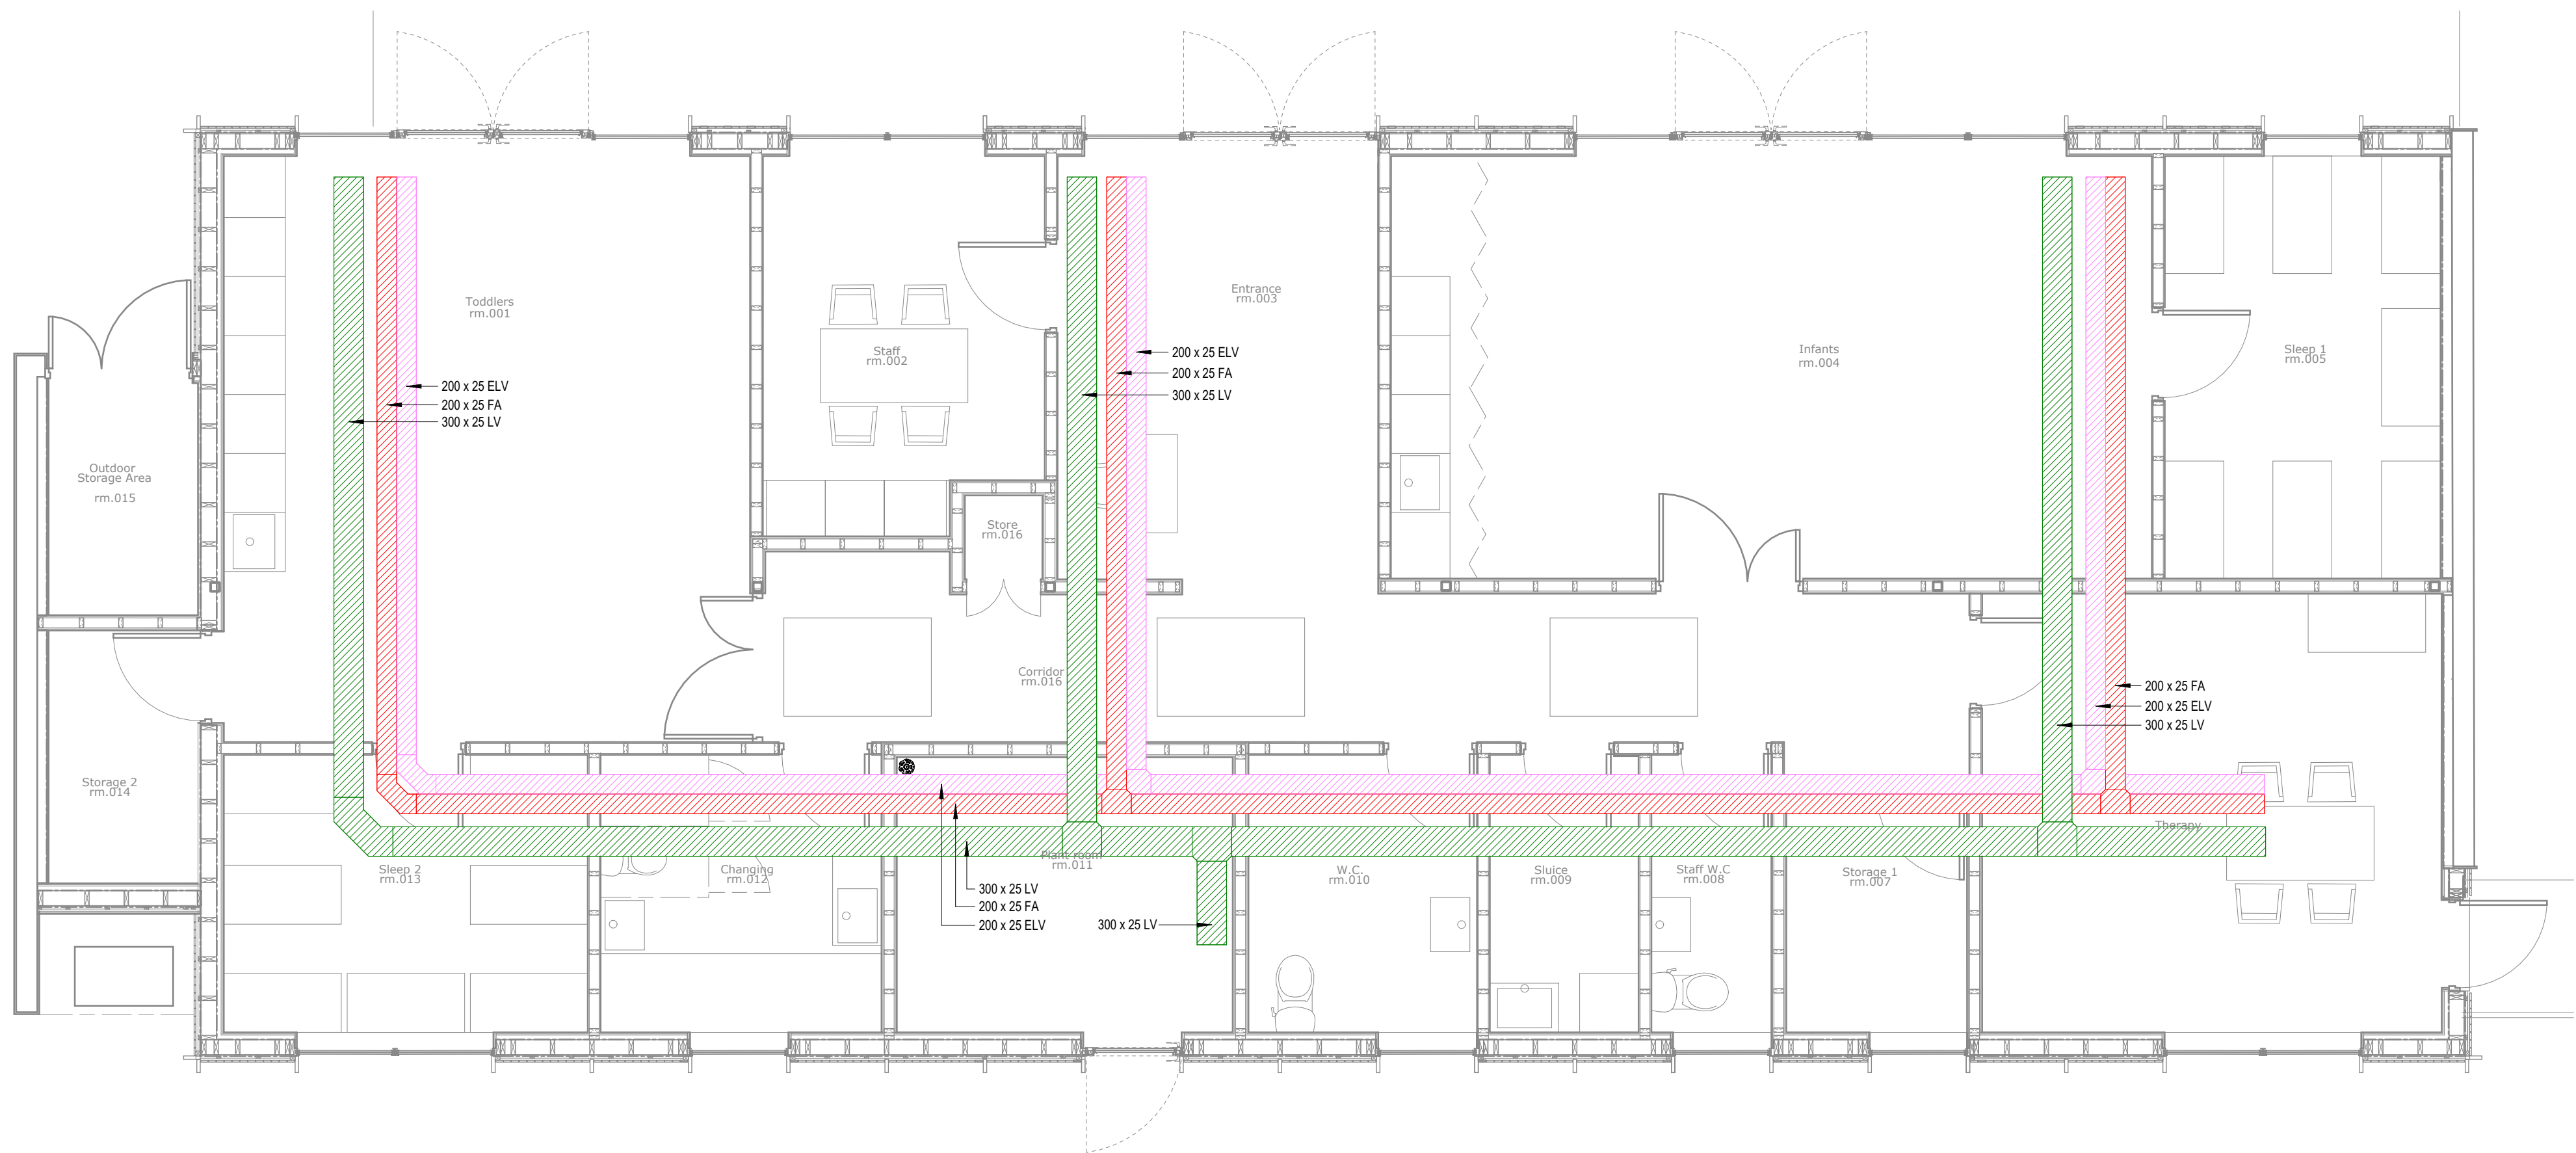

P	2025/02/12	Initial Revision	A.B.	B.S.
Rev	Date	Revision Description	Dm.	Chk'd.

RE Renaissance Engineering	Address : 2nd Floor, 67-70 Meath Street, Dublin 8, D08 YCK4, Ireland Telephone : +353 (0)1 675 0850 Email : info@reng.ie Web : renaissanceengineering.ie
-----------------------------------	---

Status Code:

D2 - Issued for Tender

Client:

To Be Captured

Architect:

Haslam & Co Architects

Project Name:

Cherry Orchard Community Childcare Expansion

Sheet Name:

**Containment Services
Ground Floor**

Scale:

1 : 50

Document Number:

24276-REN-XX-GF-DR-E-6600

Revision:

P

Approved By:

Revit Filename:

24276-REN-ZZ-ZZ-M3-ME-0001-Model.rvt


Drawing revision legend: P = Pre-Contract, C = Contract

Internal Project Number : 24-276

1

Containment Services - Ground Floor

1 : 50

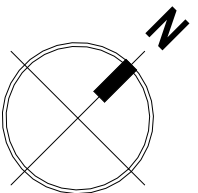

100mm - Caution when scaling - Please Check