



TITLE:

20260623-073_A0

COLOUR CODE:	BLACK - 38KV & HIGHER VOLTAGE OVERHEAD LINES
	GREEN - MV(10KV/20KV) OVERHEAD LINES
	BLUE - LV (400V/230V) OVERHEAD LINES
	CYAN - 38KV & HIGHER VOLTAGE UNDERGROUND CABLE ROUTES
	RED - MV/LV (10KV/20KV/400V/230V) UNDERGROUND CABLE ROUTES

DATE: 23-Jun-2026


** SCALE: 1:1000

** SCALE WHEN PRINTED ON AN A0 PAGE
XY COORDINATES DISPLAYED IN IRISH GRID COORDINATE
SYSTEM

Maps reproduced by permission:
© Tailte Éireann. All rights reserved. Licence No. CYAL50441214

WARNING
THIS MAP INDICATES THE APPROXIMATE LOCATION OF ESB TRANSMISSION (400KV, 220KV, 110KV, 38KV) AND DISTRIBUTION (20KV, 10KV, 230V/400V) UNDERGROUND CABLES AND OVERHEAD LINES IN THE GENERAL AREA OF THE PROPOSED WORKS. ESB NETWORKS TAKES NO RESPONSIBILITY FOR THE ACCURACY OR COMPLETENESS OF THE MAP. IT IS THE USER'S RESPONSIBILITY TO INDEPENDENTLY VERIFY THE INFORMATION AND THE LOCATION OF UNDERGROUND CABLES AND OVERHEAD LINES. LOW VOLTAGE (230V/400V) SERVICE CABLES (E.G. HOUSE SERVICES, FACTORY/SHOP SERVICES, PUBLIC LIGHTING LAMP SERVICES, ETC.) ARE NOT INCLUDED BUT THEIR PRESENCE SHOULD BE ANTICIPATED. THE DEPTHS OF UNDERGROUND CABLES MUST NEVER BE ASSUMED BEFORE ANY MECHANICAL EXCAVATION IS UNDERTAKEN. THE ACTUAL LOCATION OF ALL UNDERGROUND ELECTRICITY CABLES MUST BE ESTABLISHED AND VERIFIED ON THE SITE USING:
(A) UP-TO-DATE MAP RECORDS;
(B) CABLE LOCATOR EQUIPMENT OPERATED IN BOTH POWER AND RADIO MODES;
(C) CAREFUL HAND DIGGING OF TRIAL HOLES USING 'SAFE DIGGING PRACTICE'.
REFER ALSO TO HSA CODE OF PRACTICE FOR AVOIDING DANGER FROM UNDERGROUND SERVICES.
ESB TAKES NO RESPONSIBILITY FOR AND SHALL BEAR NO LIABILITY, HOWSOEVER ARISING, IN RELATION TO ANY DAMAGE, INJURY/DEATH OR LOSS OF SUPPLY AS A RESULT OF DAMAGE OR INTERFERENCE WITH ITS NETWORKS.

ESB NETWORKS HAS ISSUED THIS MAP AS A PDF DOCUMENT. IF VIEWING A PAPER VERSION OF THIS MAP, THE VIEWER MUST ENSURE THAT IT HAS BEEN PRINTED IN COLOUR TO FIT TO AN A0 (OR LARGER) PAGESIZE AND THAT EACH OF THE COLOURS INDICATED ON THE COLOUR CODE LEGEND ABOVE ARE CLEAR AND DISTINCT FROM EACH OTHER TO MAINTAIN A CORRECT REPRESENTATION OF THE ELECTRICAL NETWORK INFORMATION.

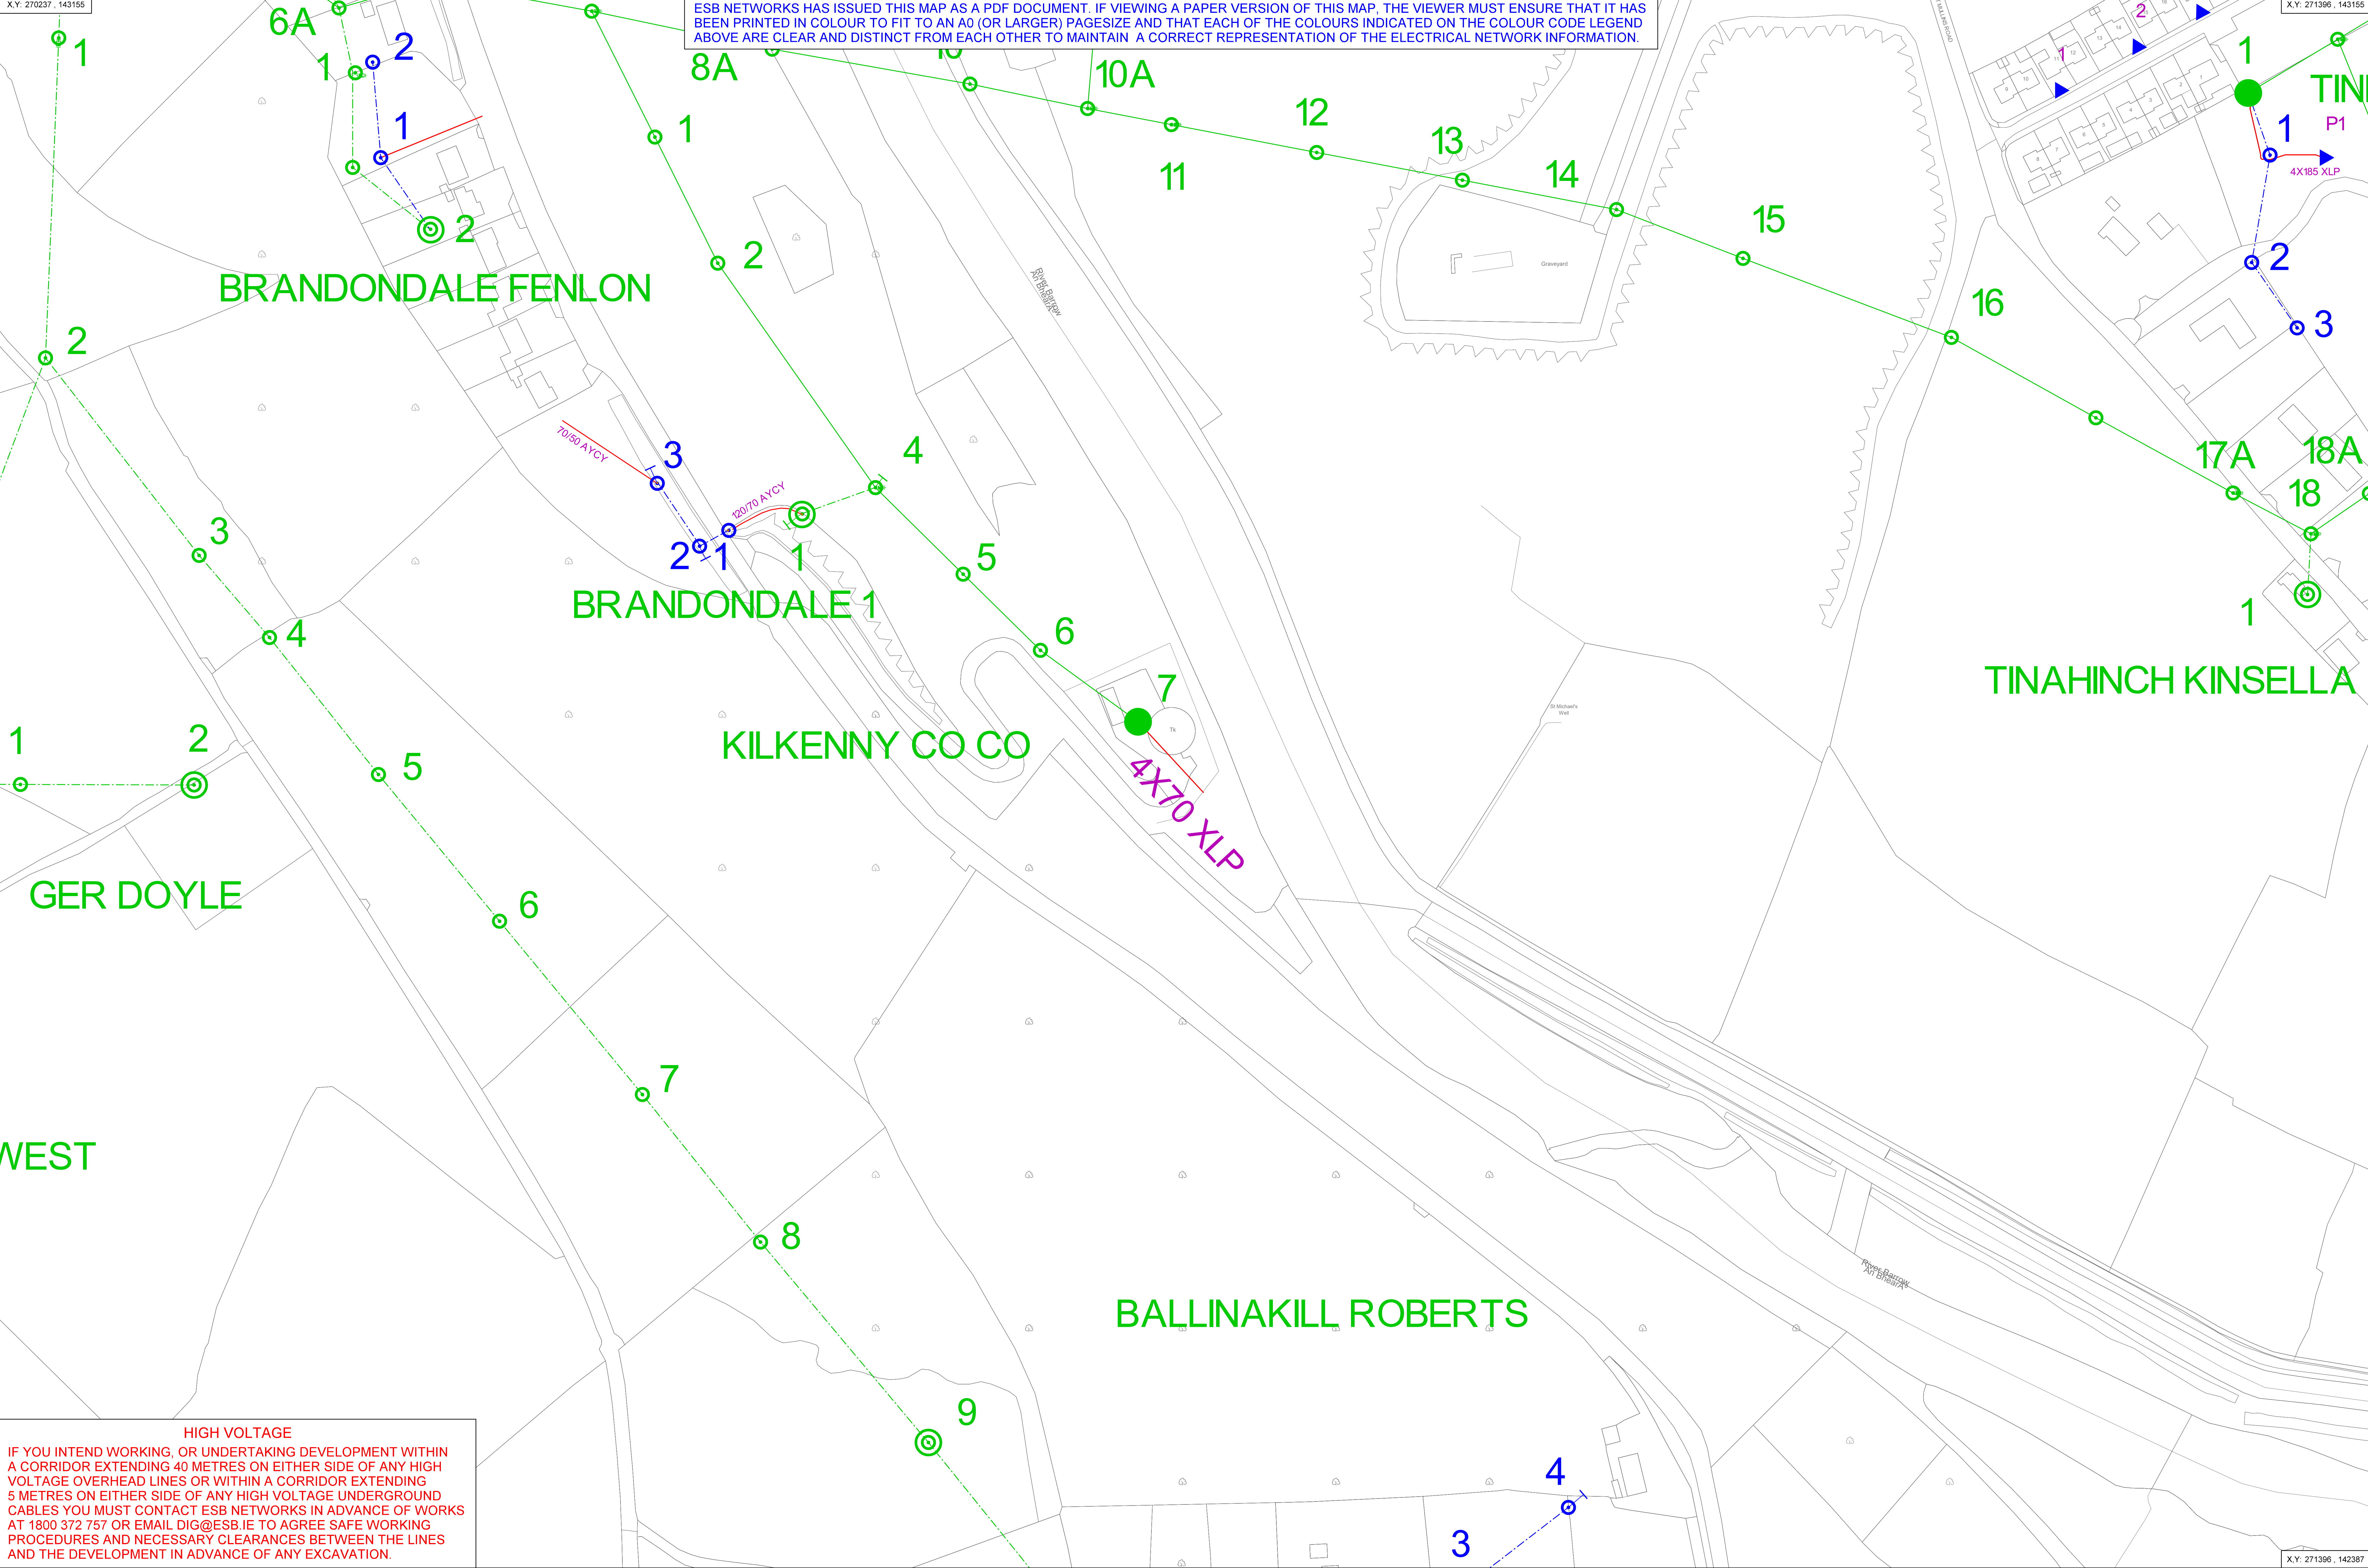

HIGH VOLTAGE
IF YOU INTEND WORKING, OR UNDERTAKING DEVELOPMENT WITHIN A CORRIDOR EXTENDING 40 METRES ON EITHER SIDE OF ANY HIGH VOLTAGE OVERHEAD LINES OR WITHIN A CORRIDOR EXTENDING 5 METRES ON EITHER SIDE OF ANY HIGH VOLTAGE UNDERGROUND CABLES YOU MUST CONTACT ESB NETWORKS IN ADVANCE OF WORKS AT 1800 372 757 OR EMAIL DIG@ESB.IE TO AGREE SAFE WORKING PROCEDURES AND NECESSARY CLEARANCES BETWEEN THE LINES AND THE DEVELOPMENT IN ADVANCE OF ANY EXCAVATION.