



Riailtas na hÉireann
Government of Ireland



Arna chomhchistiú ag
an Aontas Eorpach
Co-funded by the
European Union




Tionól Réigiúnach
an Deiscirt
Southern Regional
Assembl




Enterprise
Ireland

South East Catalyst Innovation Company CLG (trading as Catalyst HQ) is co-funded by the Government of Ireland and the European Union through the ERDF Southern, Eastern & Midland Regional Programme 2021-2027

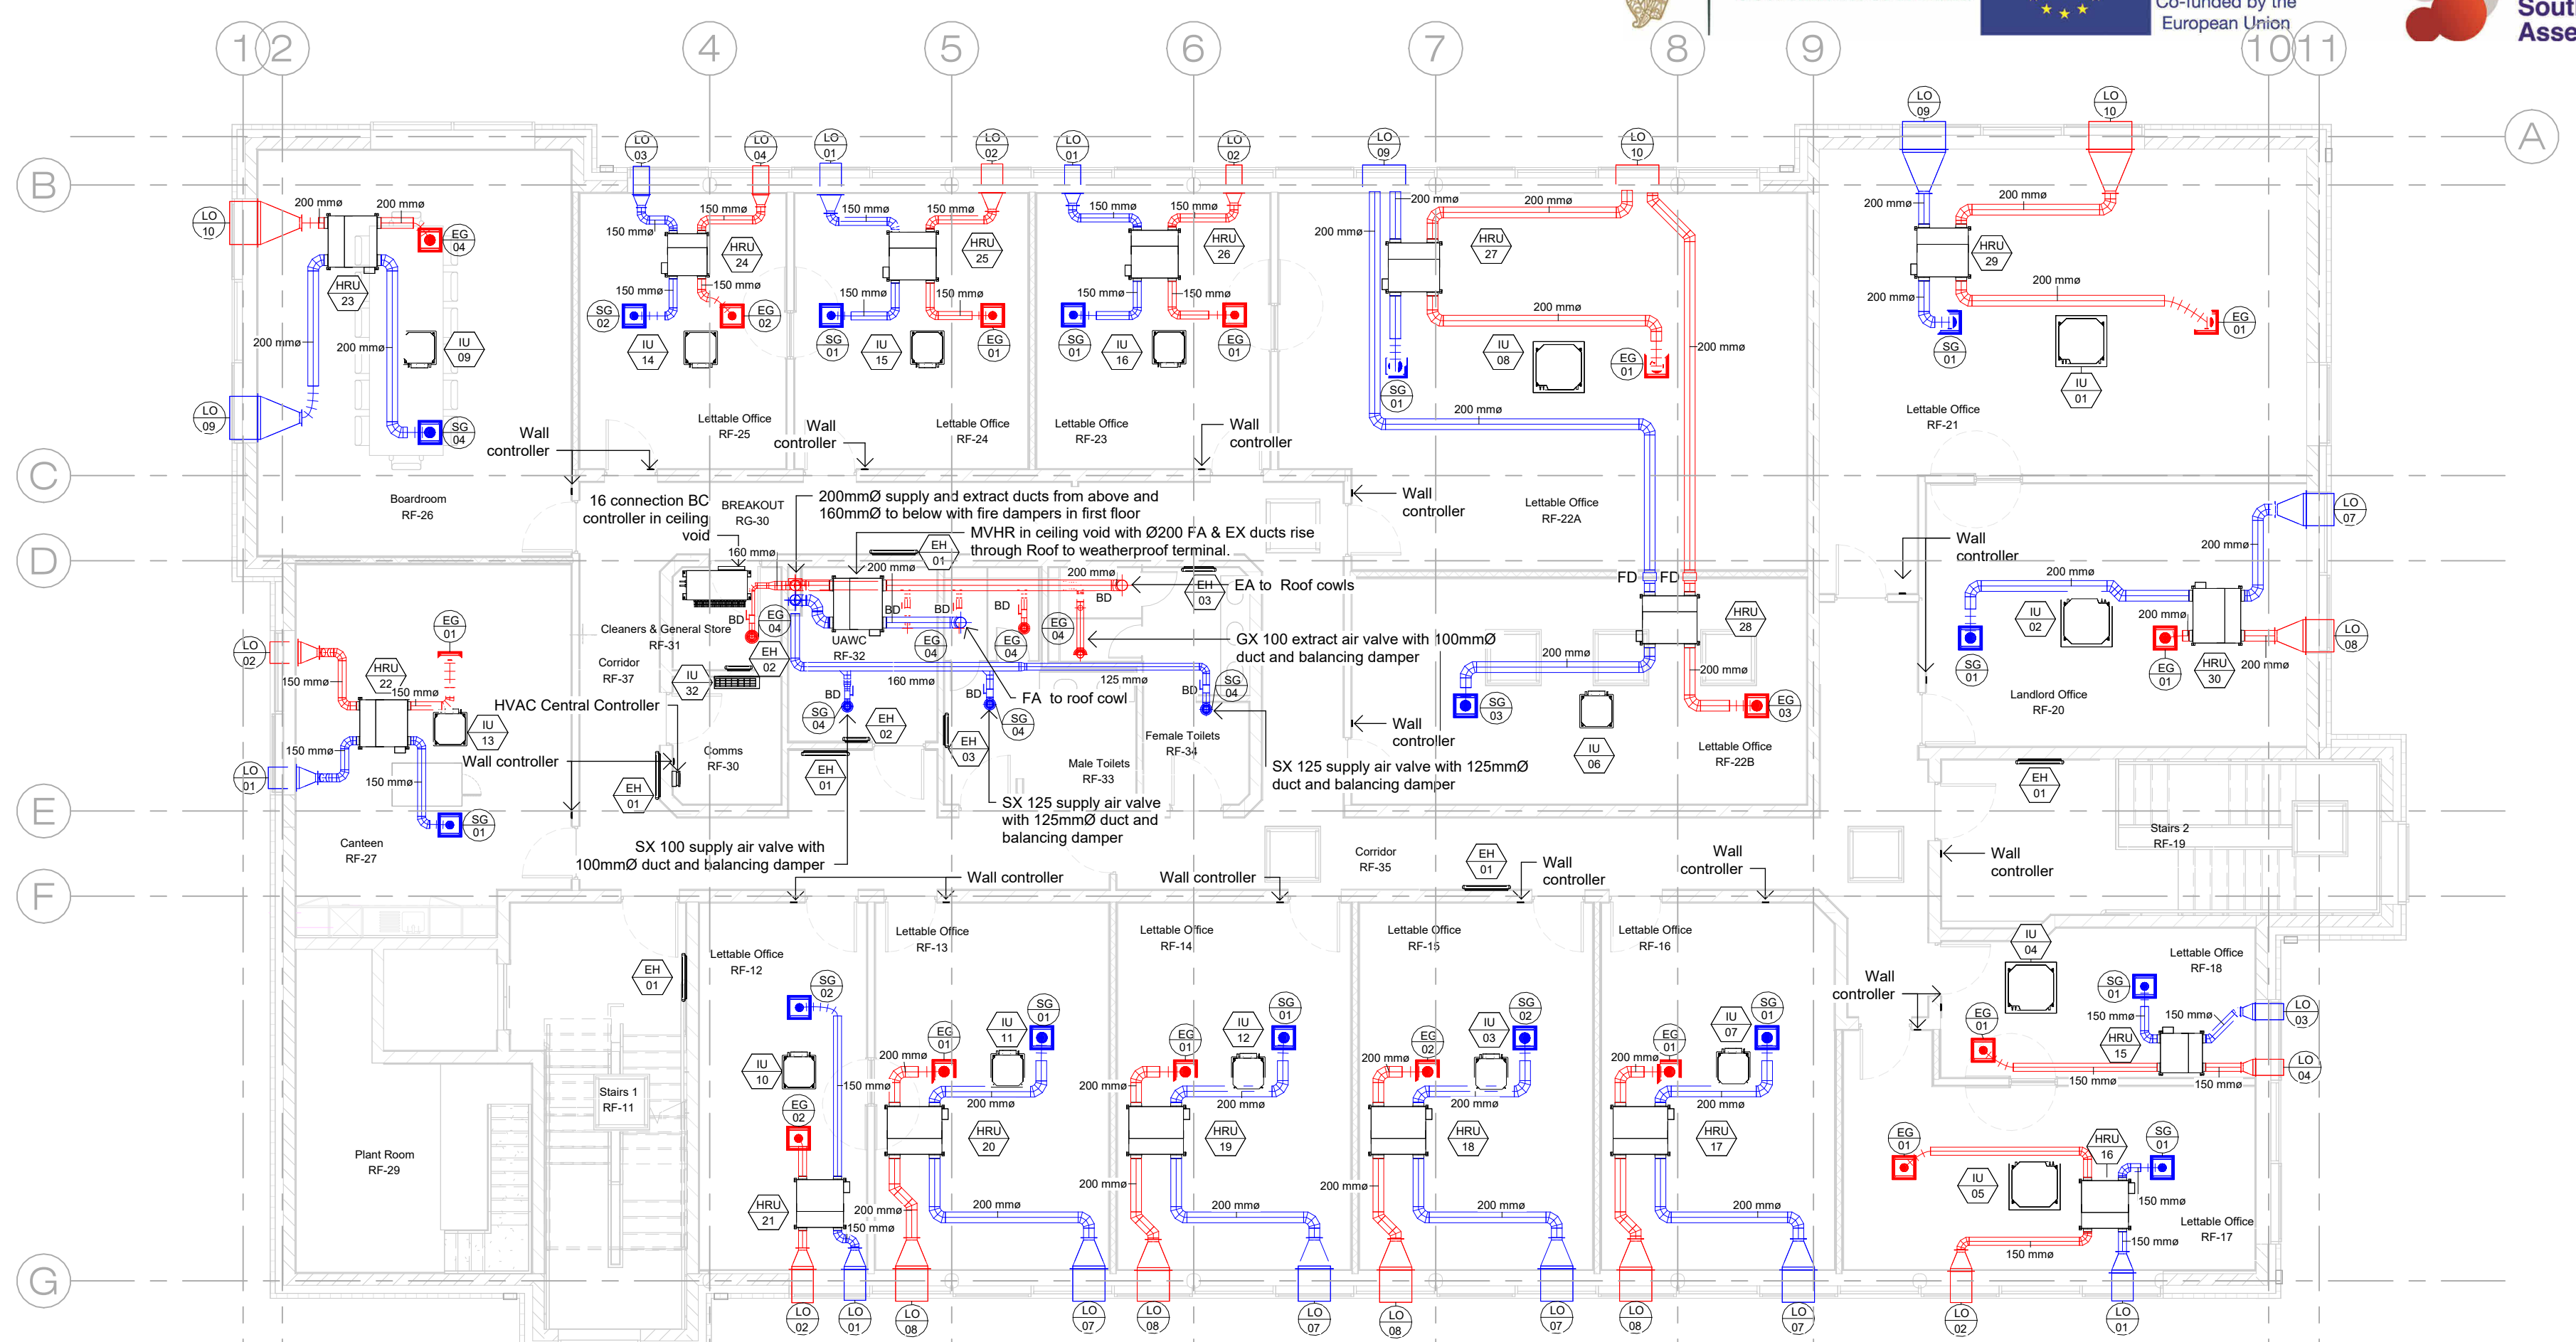

2 FIRST FLOOR VENTILATION
1 : 100

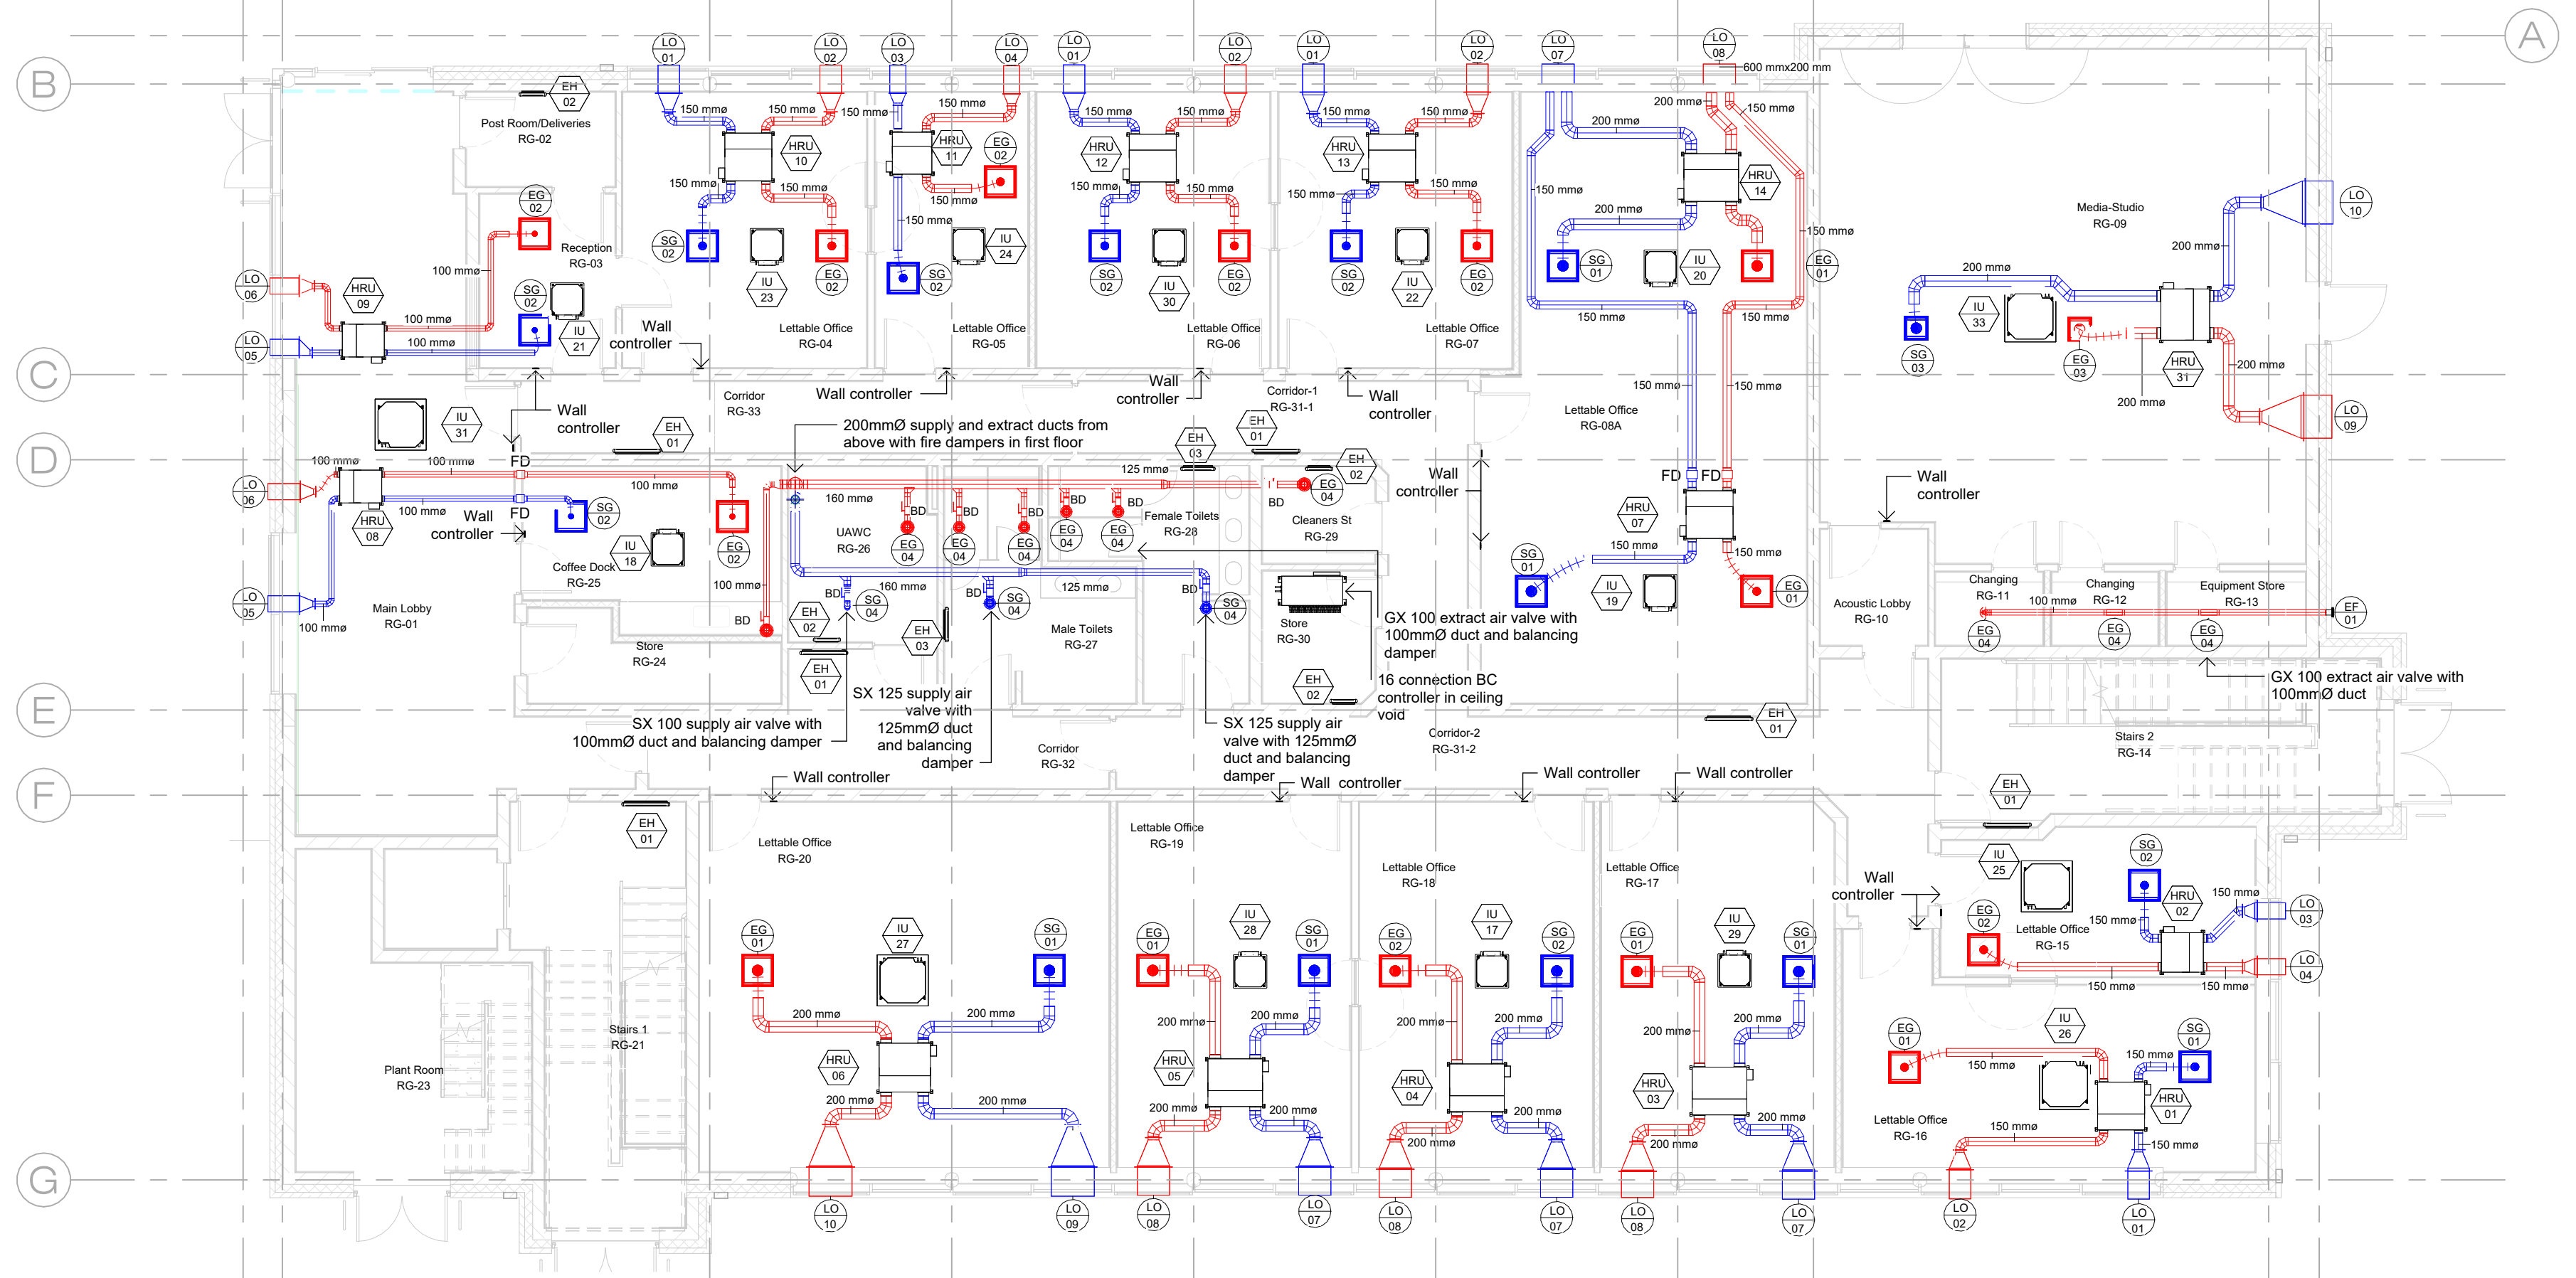

1 GROUND FLOOR VENTILATION
1 : 100

STATUS		TENDER	
 rmce Ronan Mealy Consulting Engineers			
PROJECT			
CATALYST HQ, FUSION HOUSE O'BRIEN ROAD, CARLOW			
TITLE			
MECHANICAL SERVICES HEATING & VENTILATION			
CLIENT			
CARLOW ENTERPRISE			
DRAWN BY MM	CHECKED BY RM	DATE JUL-2026	
SCALE (@ A1) 1 : 100		PROJECT NUMBER M-B-100	
DRAWING NUMBER 23K14-RMCE-B-XX-DR-M-100			REV T3