


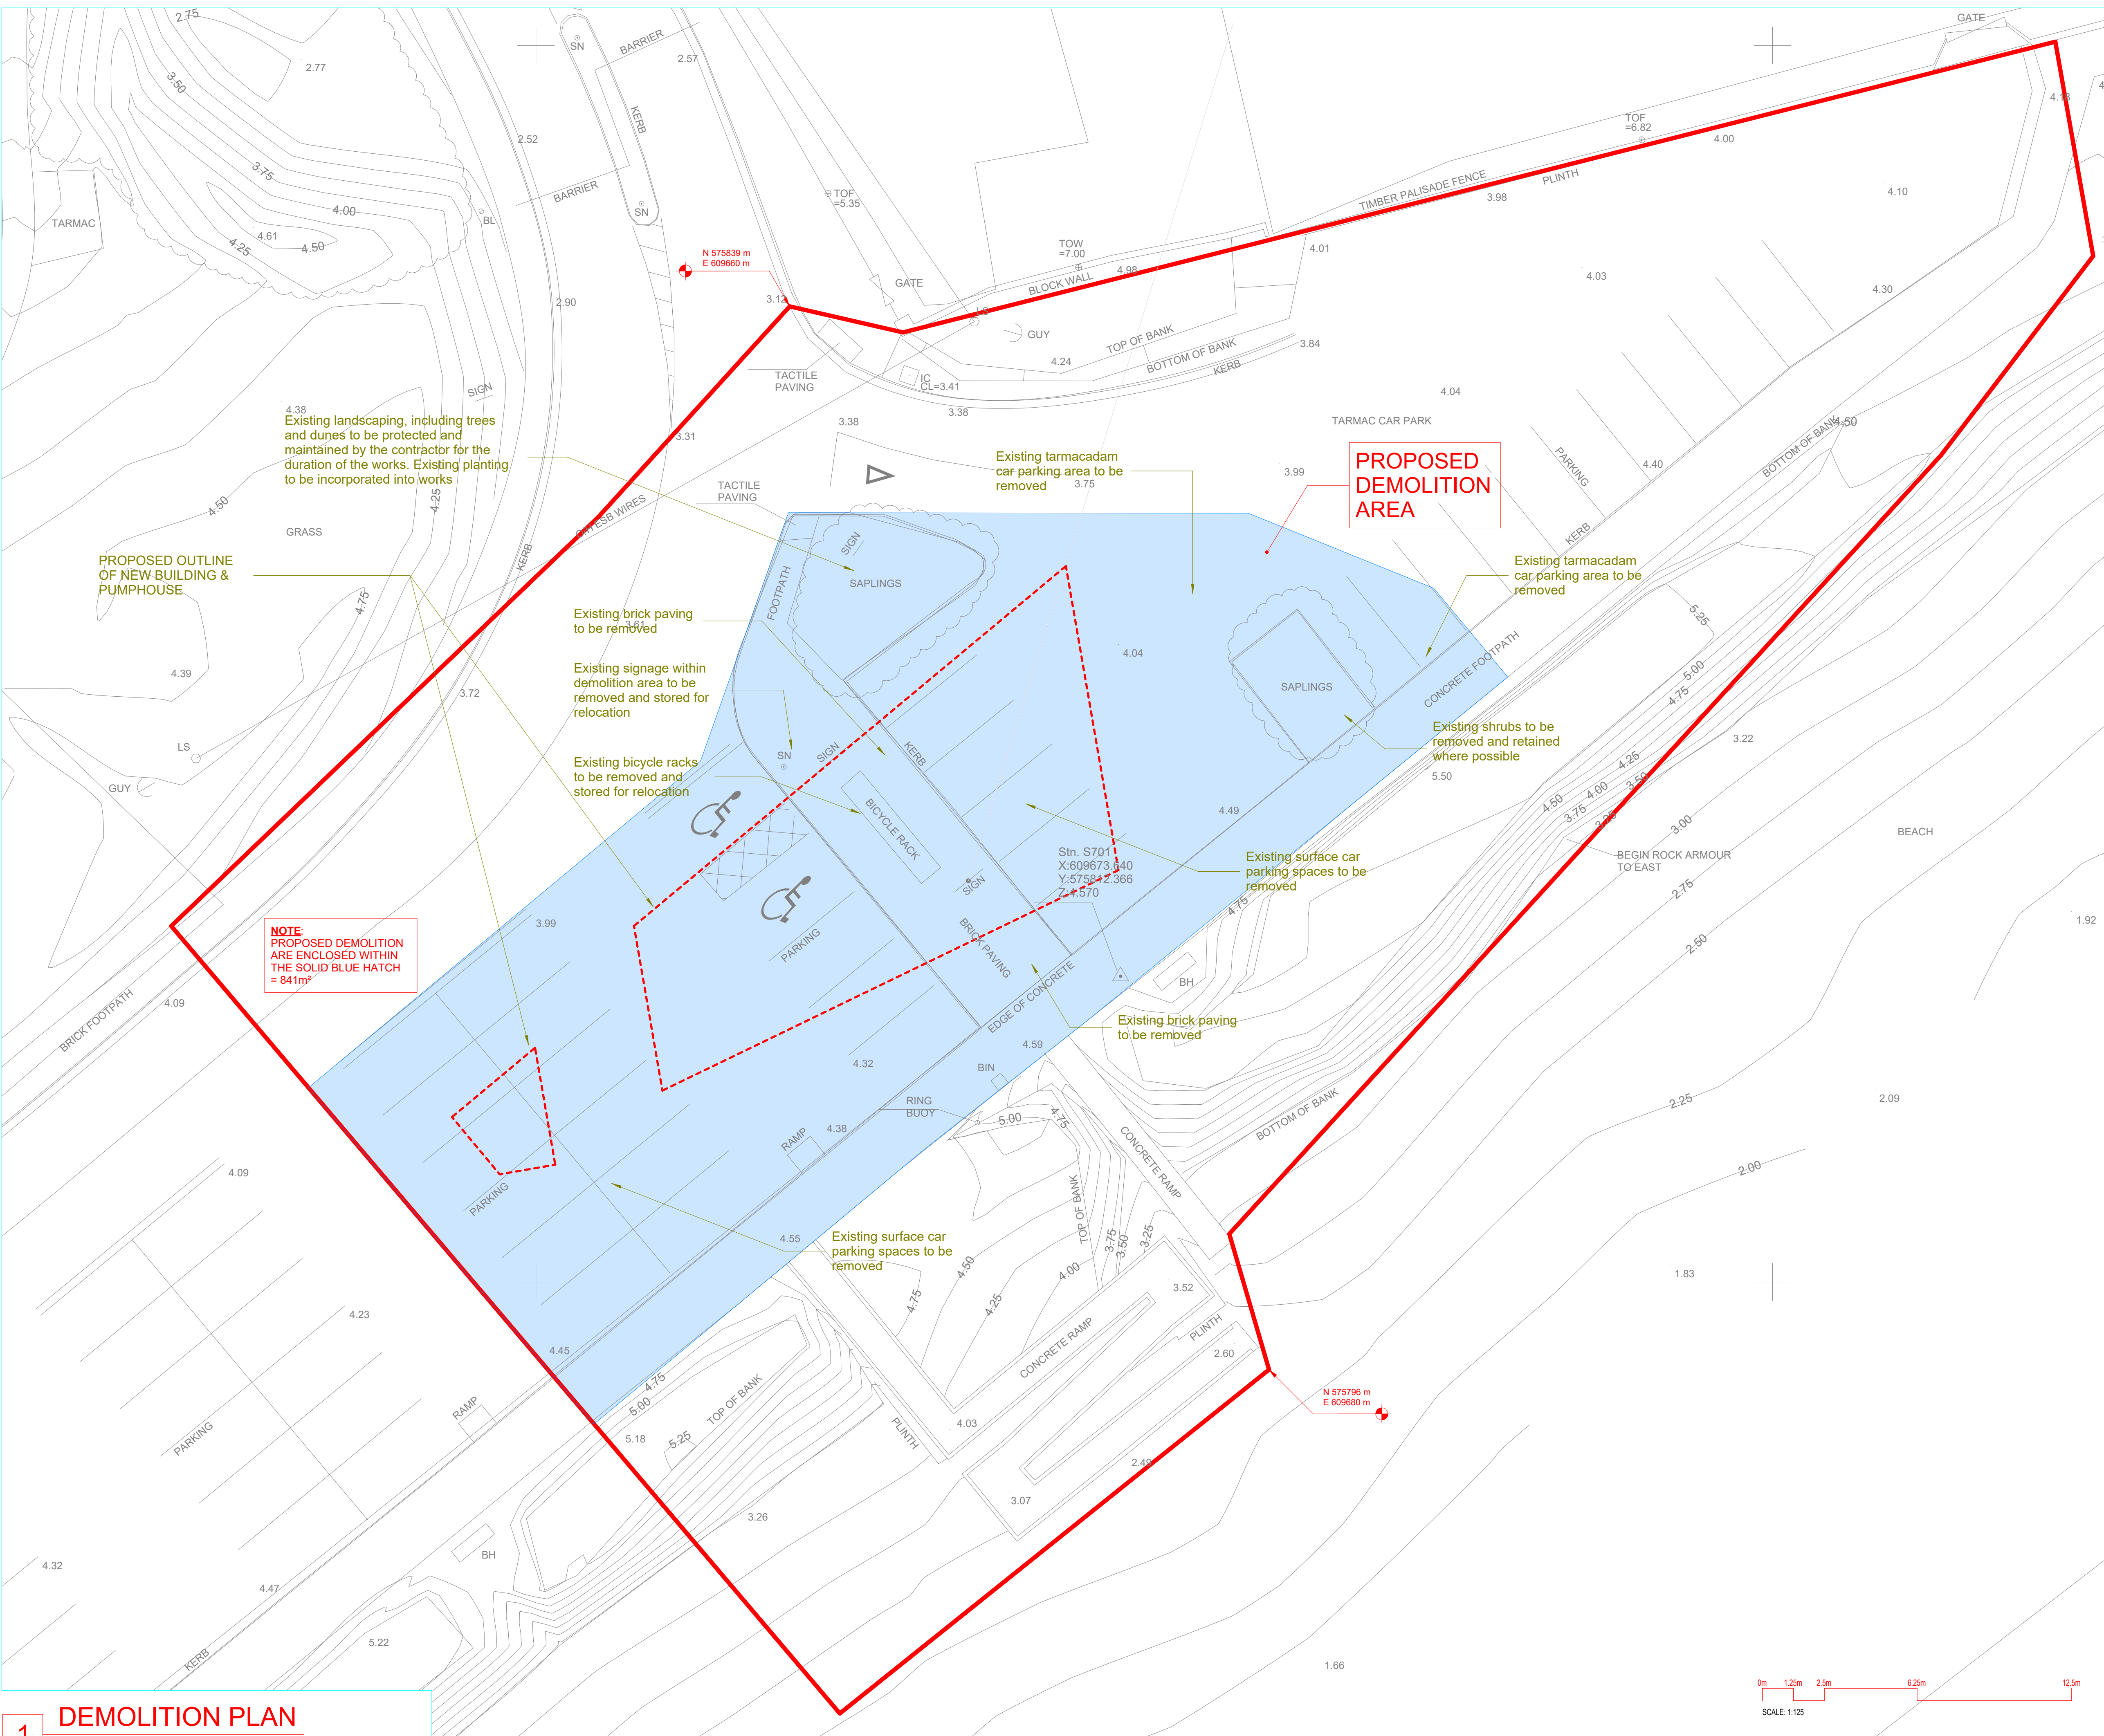

NOTE:
Dimensions not to be scaled from drawing.
For any discrepancies found consult with design office.
Copyright © - Cork County Council Architect's Dept.
This drawing to be read in conjunction with all the
Specification Documents.

DEMOLITION LEGEND

- SITE BOUNDARY
- - - - - PROPOSED OUTLINE OF NEW BUILDING & PUMPHOUSE
- PROPOSED DEMOLITION AREA = 841m²

NOTE:
THE CONTRACTOR IS TO INCLUDE FOR ALL TEMPORARY WORKS
& PROPPING TO ENSURE ADJOINING STRUCTURES ARE
STABILISED DURING DEMOLITION WORKS.

T.	TENDER ISSUE	13.07.2026
Rev	Description	Date
	Revision	

Project Stage: **TENDER**

Comhairle Contae Chorcaí
Roinn na nAiltirí
Seachadadh Gaipillí
Halla an Chontae | Corcaigh | T12 R2NC | Éire
An tAiltre Contae | Marcus O'Coileáin

Cork County Council
Architect Department
Capital Delivery Directorate
County Hall | Cork | T12 R2NC | Ireland
County Architect | Mark Collins
T +353-021 428 5430 | architects@corkcoco.ie | www.corkcoco.ie



Protect Title: **Claycastle Watersports Facility**
Youghal Co. Cork

Drawing Title:
DEMOLITION PLAN

Design Team:
Cork County Council
Architects Department
Capital Delivery

Date: Jan 2023
Scale: 1:125
Sheet: A1
Stage ID: T

Dwg No:
0030

File. No: CCWF-CCC- ZZ- ZZ-DR-A- 0030

Job No: **ATS1_S_2021_025**